



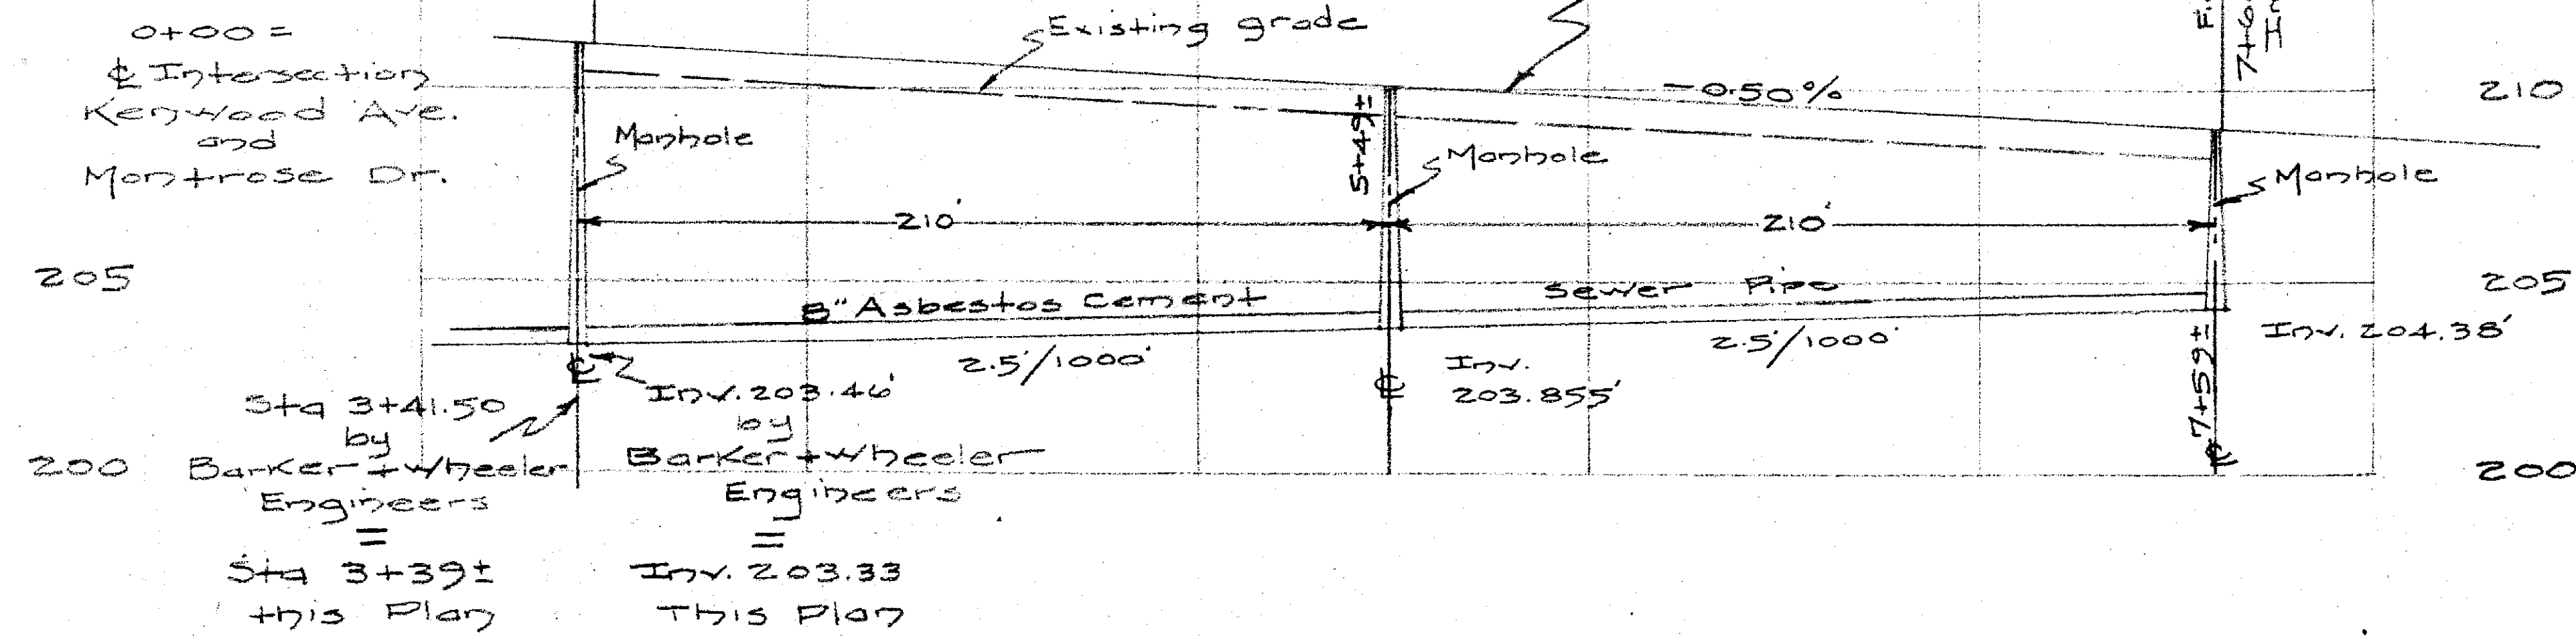

Montrose Drive
(Extension)

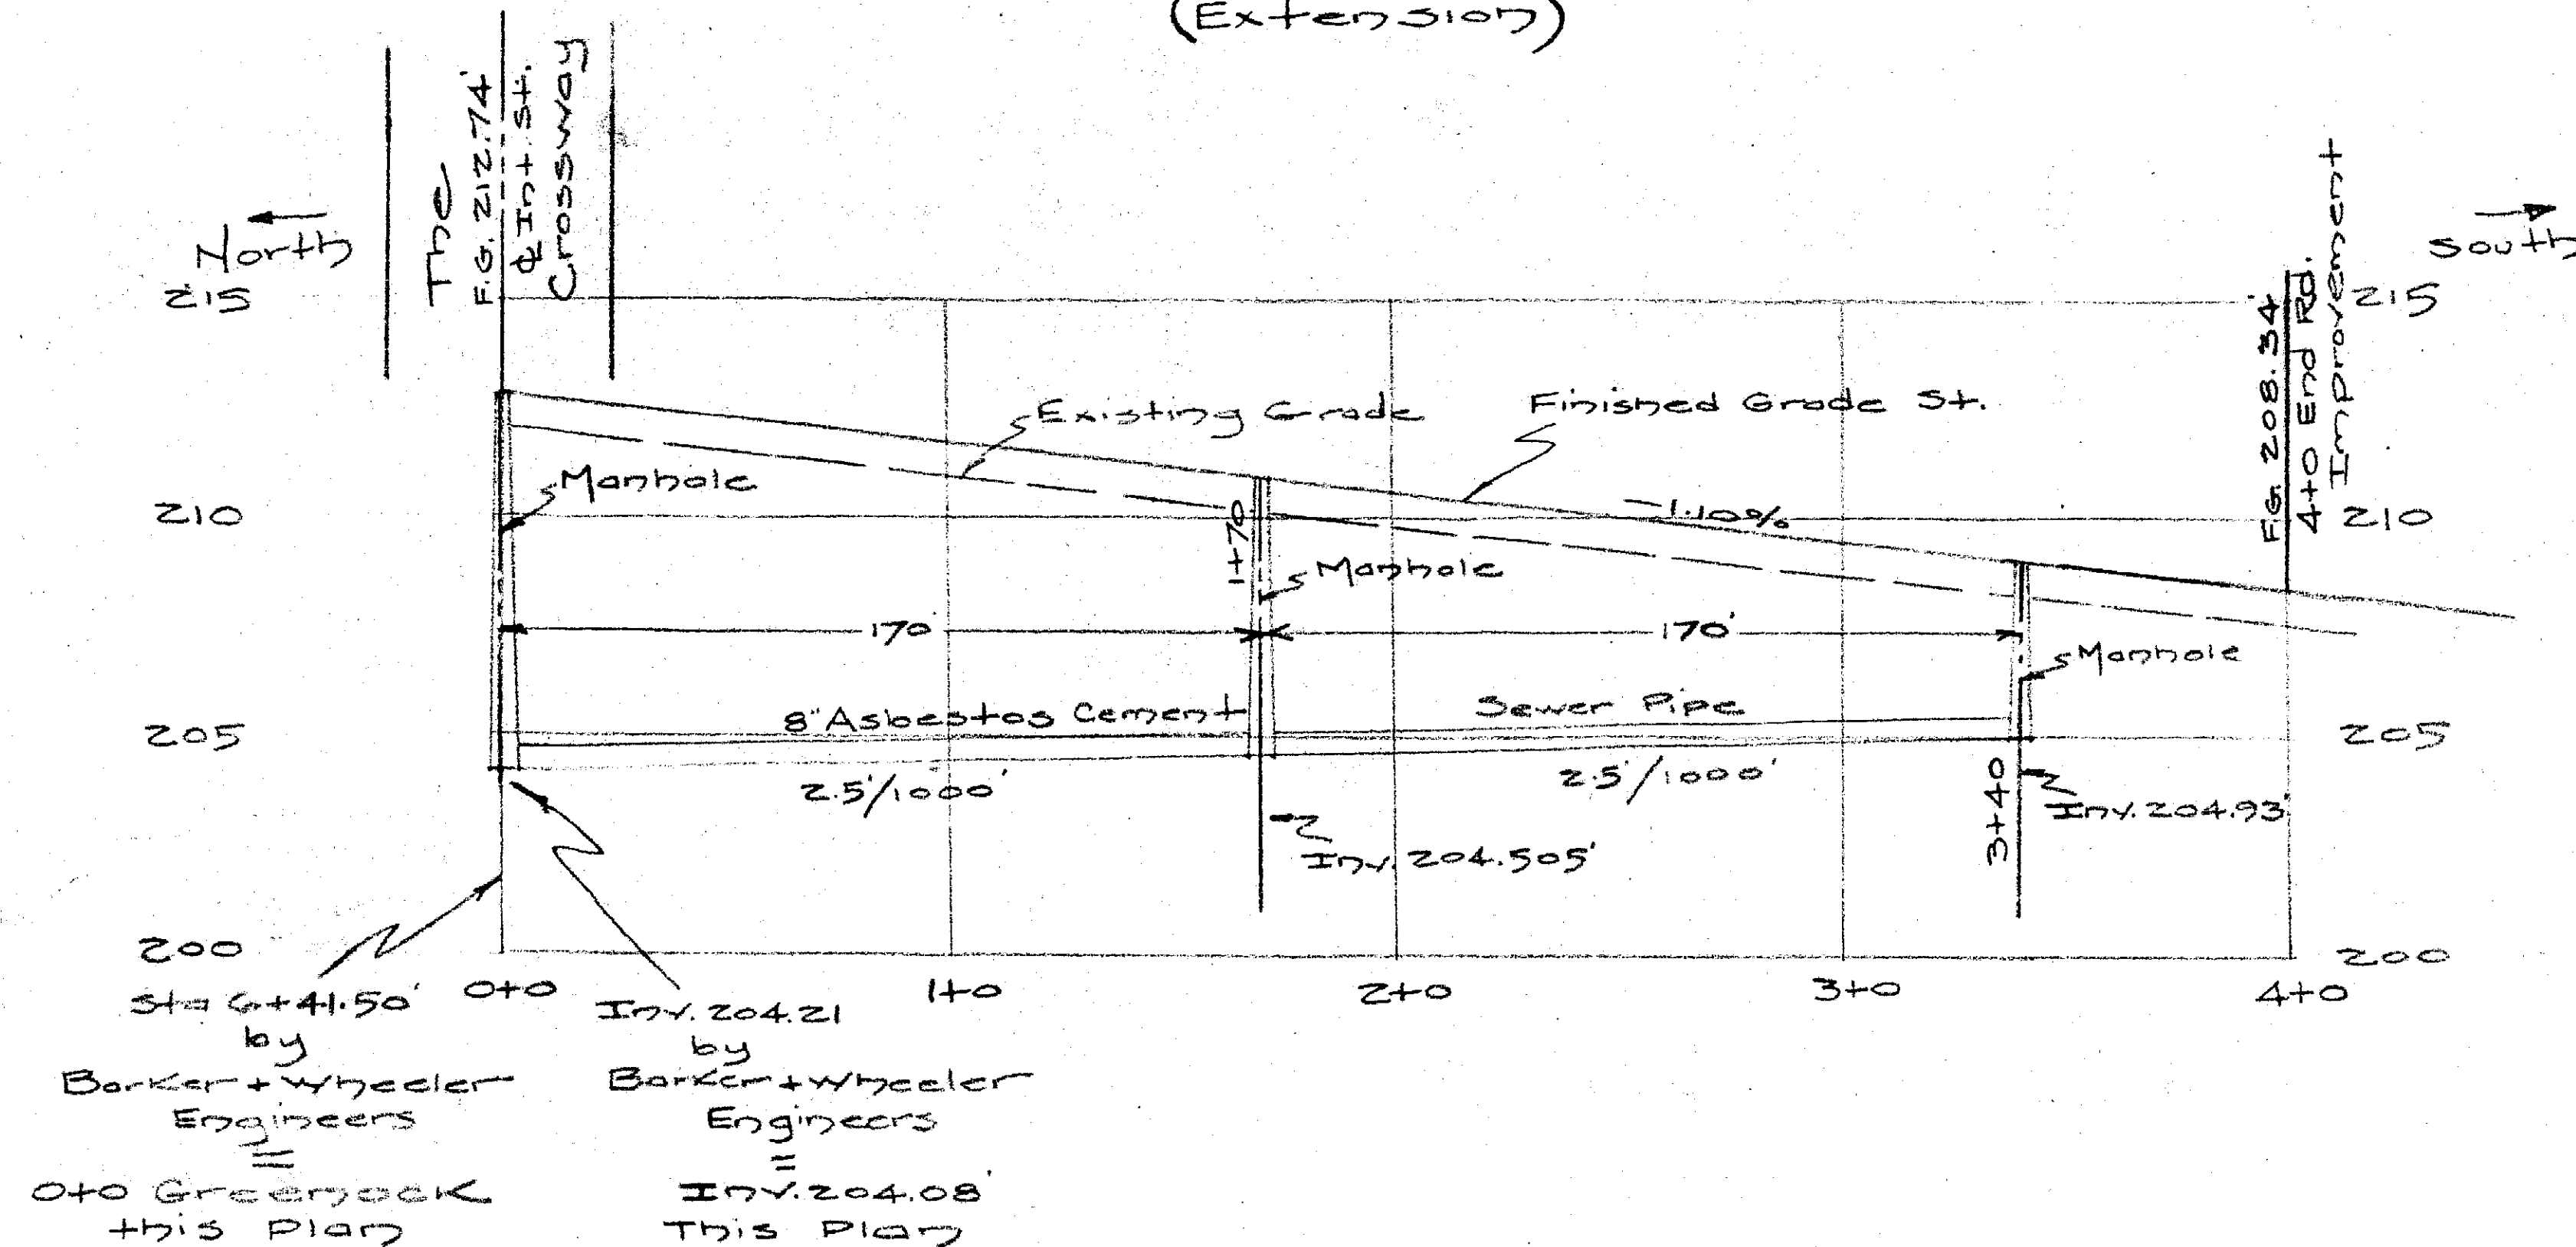

Greenock Road
(Portion)

Map by

Edward W. Boutelle and Son
Civil Engineers and Surveyors
Delmar - N.Y.
N.Y. State License

Profiles Of Streets & Sewers Harold J. Magee Property Elsmere

Albany County
Scales
Hor. 1" = 50'
Vert 1" = 5'

New York
July - 1951

Elevations are referred to U.S.G.S. datum
BENCH MARK - Top of stem of Fire Hydrant -
north side Kenwood Ave. at southwest corner
of Richard Lavery lot - Elev. 215.87

Reference is made to a map entitled
"Delmar - Elsmere Sewer District - Extensions
to Existing Sewerage System - Dumbarton Drive
The Crossway - Montrose Drive" - made by Barker
and Wheeler - Engineers and approved by R.Y.S.
Health Dept. 1951. Sewer Details on Barker and
Wheeler plan applicable to this extension.

KENHOLM
1-B

