

RETAINER GLAND DETAIL
HYDRANTS SHALL BE INSTALLED AS PER TOWN
OF BETHLEHEMS STANDARD DETAILS SHEET C-112

SCALE: N.T.S.

3
C105

BITUMINOUS PAVEMENT TIE-IN

SCALE: N.T.S.

2
C105




LIGHT POLE BASE DETAIL

SCALE: N.T.S.

4
C105

HYDRANT DETAIL
HYDRANTS SHALL BE INSTALLED AS PER TOWN
OF BETHLEHEMS STANDARD DETAILS SHEET C-112

SCALE: N.T.S.

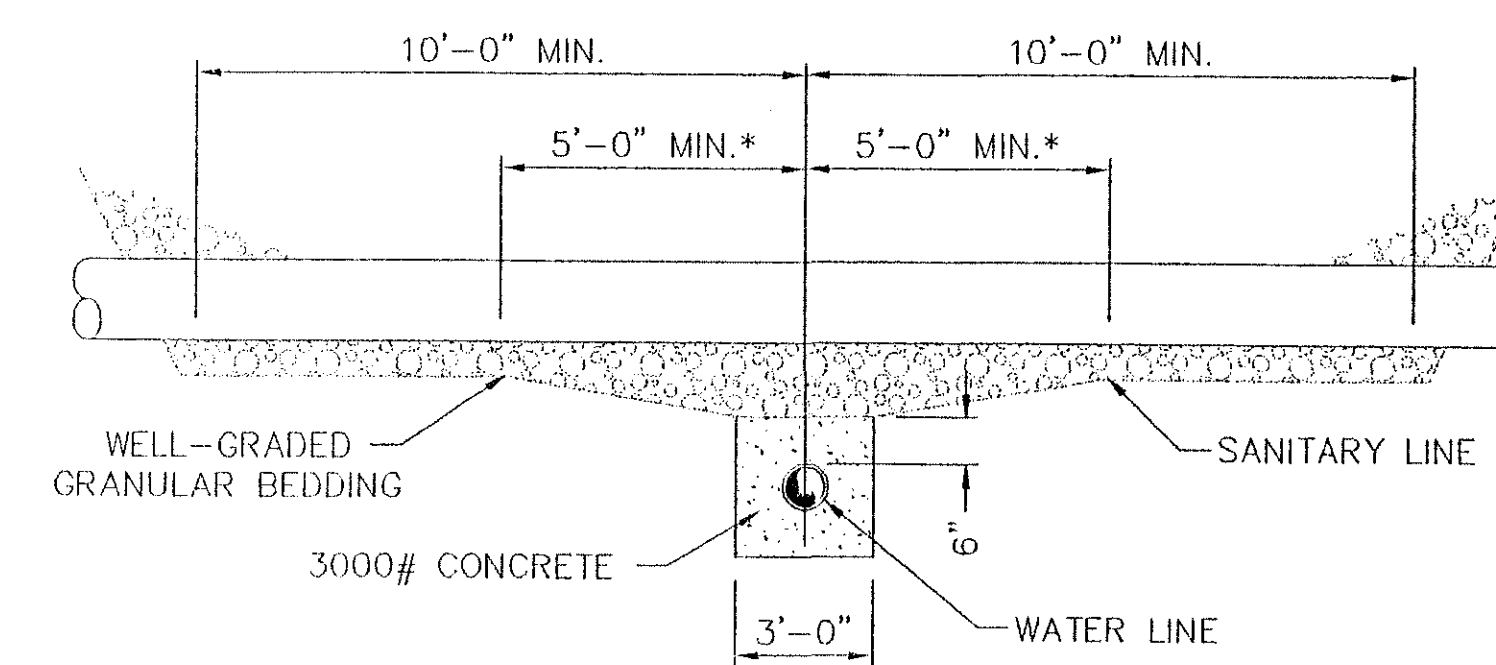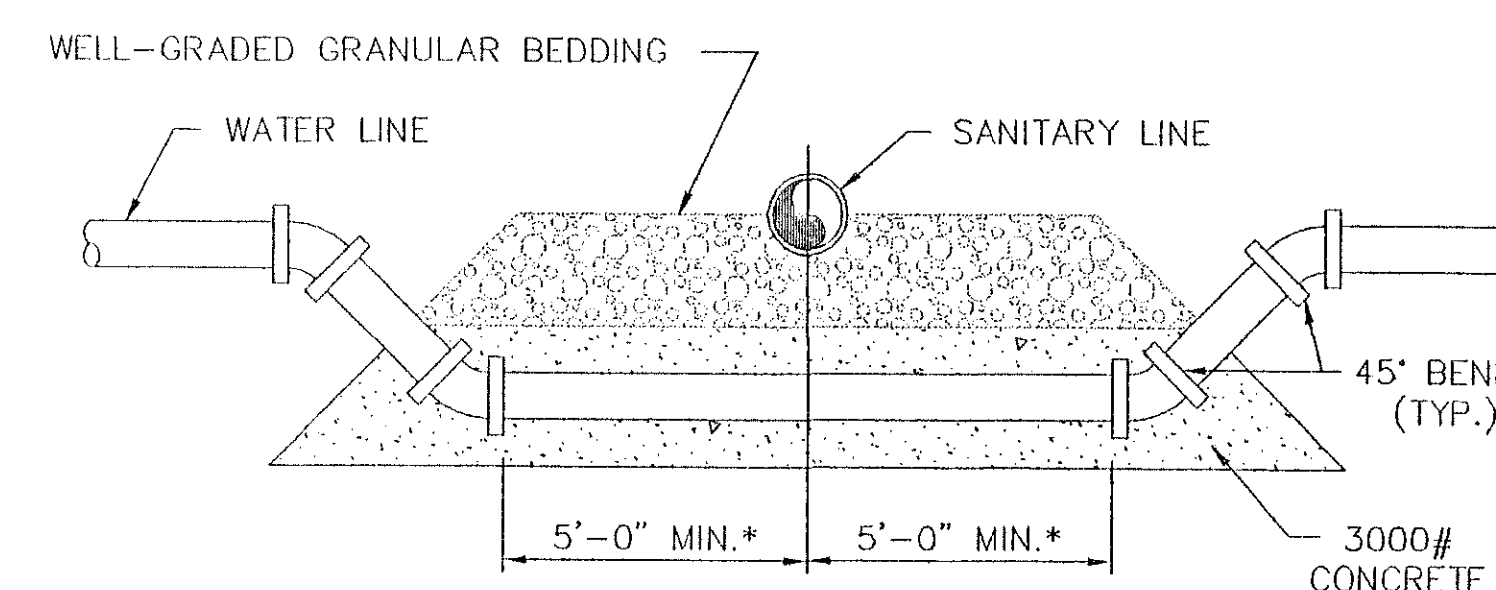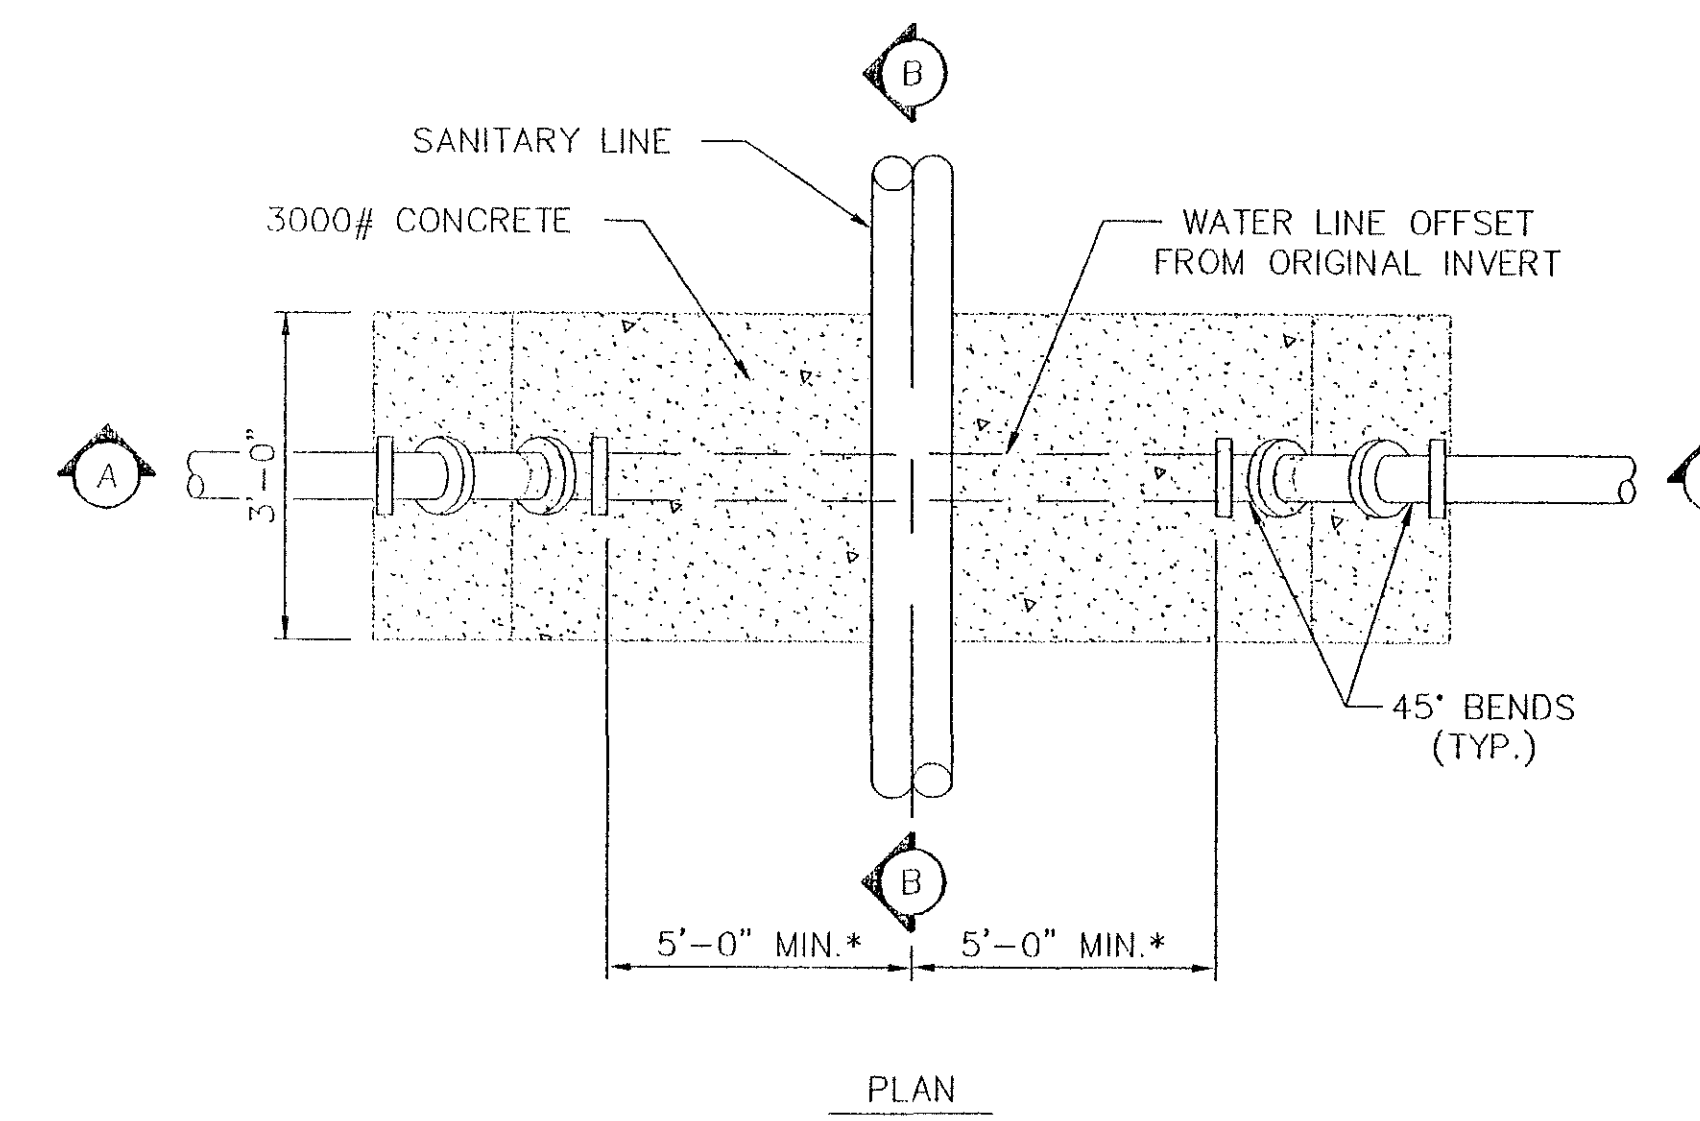

SANITARY/WATER LINES CROSSING DETAIL


SCALE: N.T.S.

8
C105

PAVEMENT DETAILS

SCALE: N.T.S.

5
C105

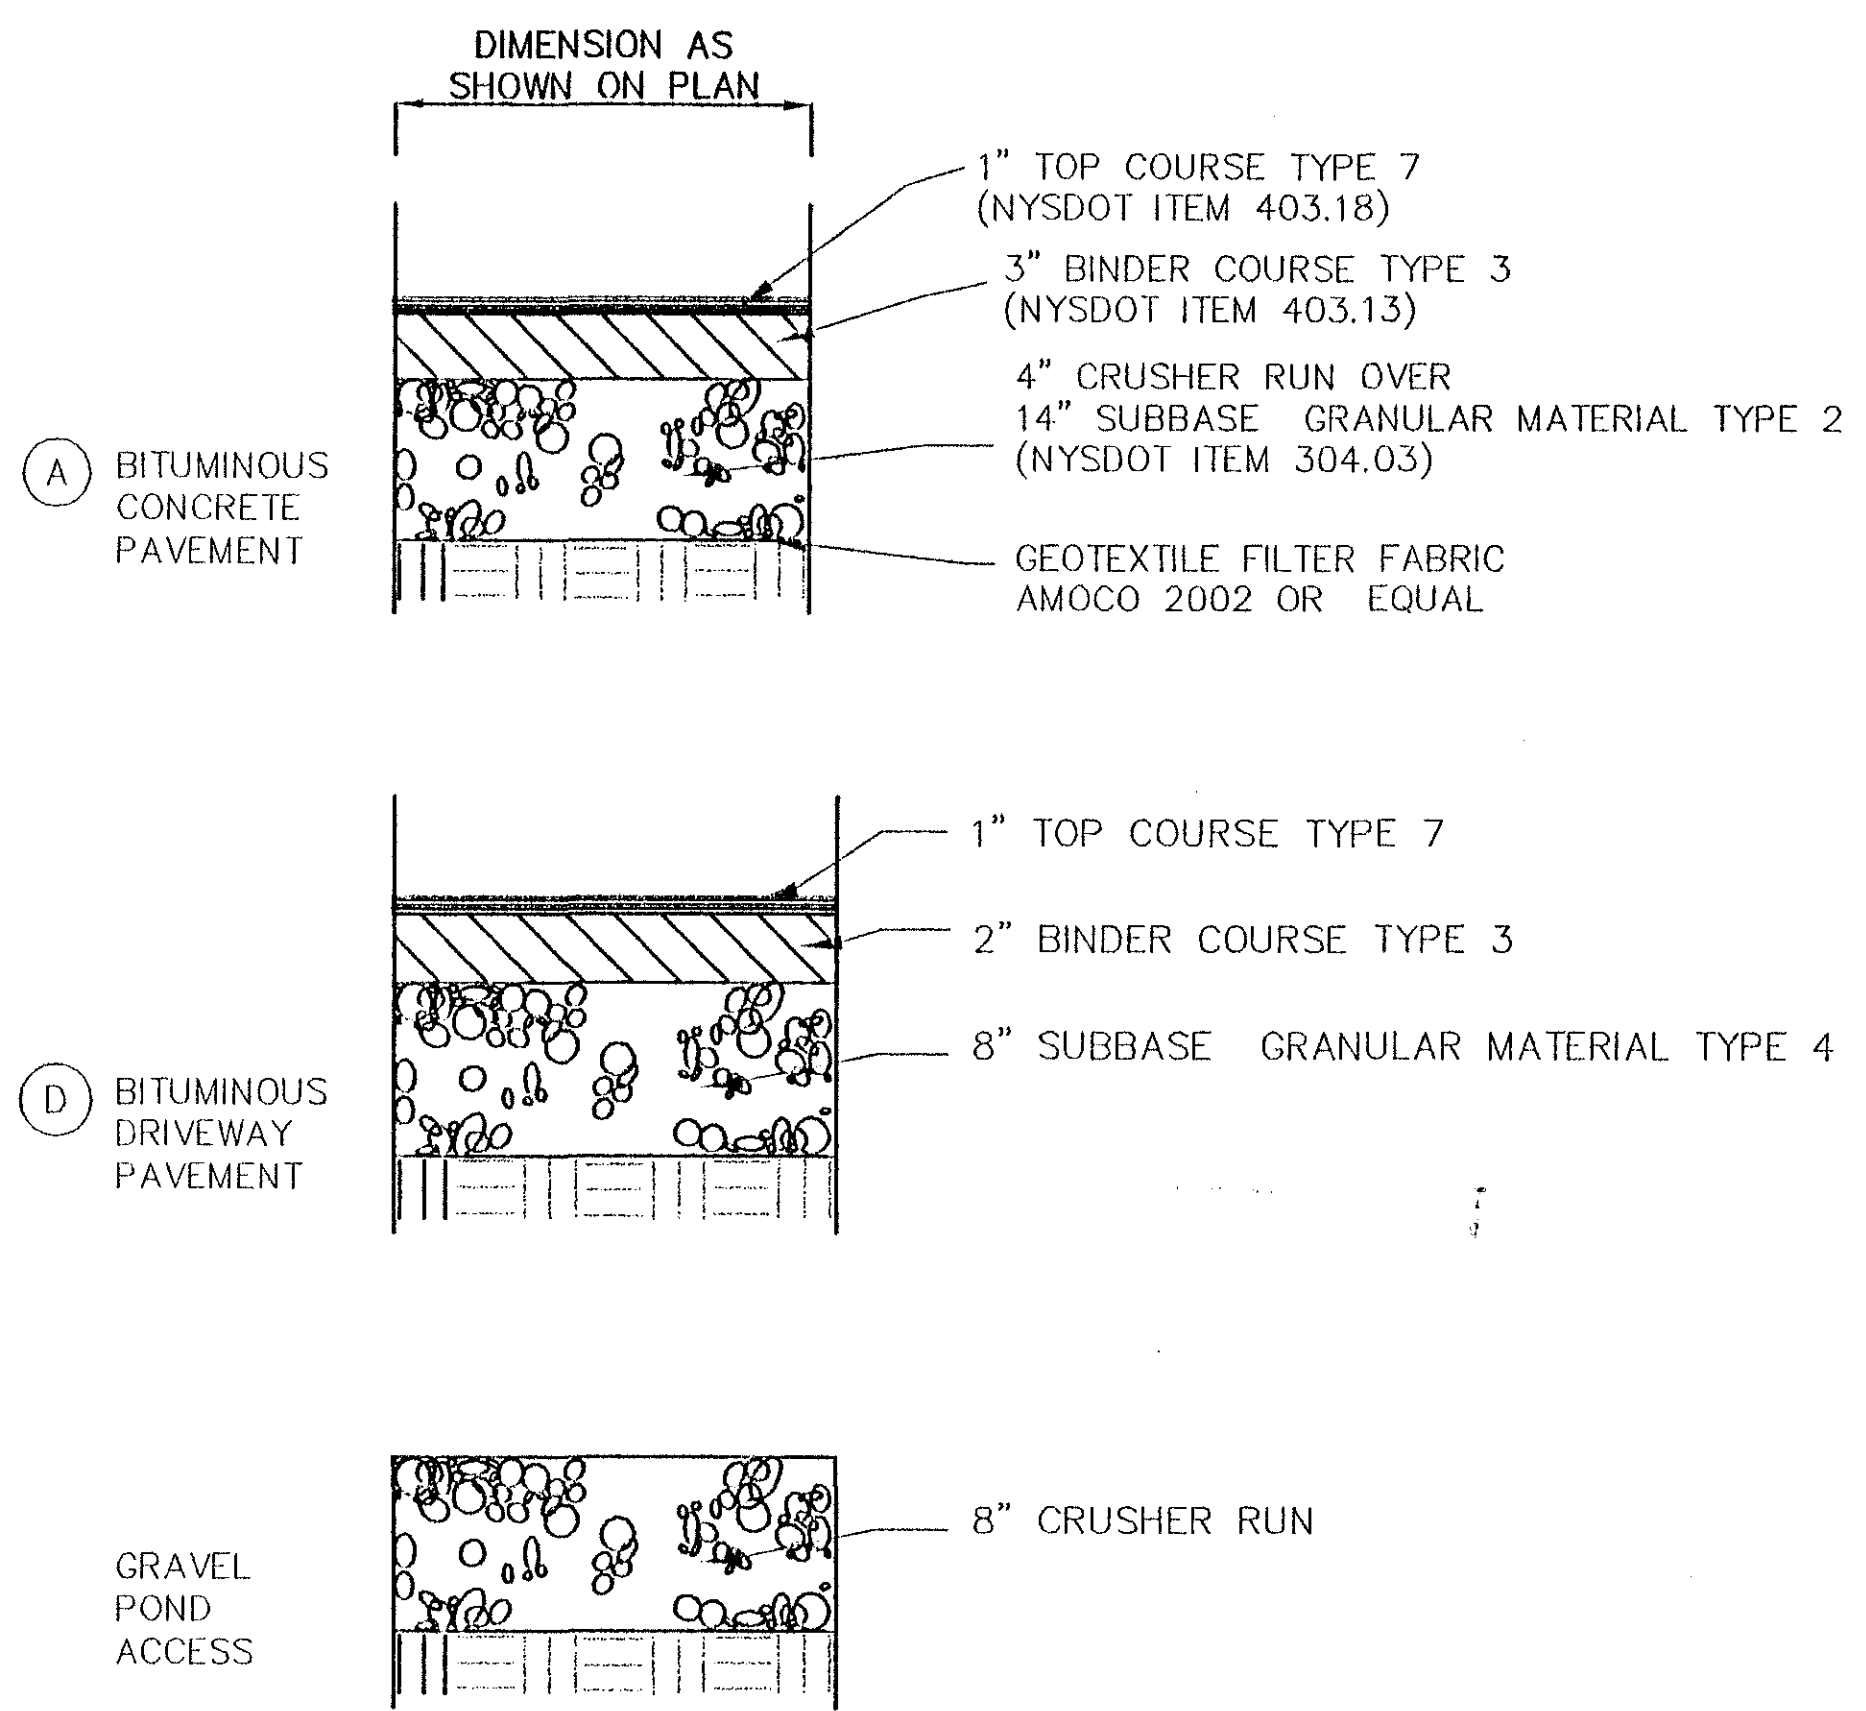

THRUST BLOCK DETAIL
HYDRANTS SHALL BE INSTALLED AS PER TOWN
OF BETHLEHEMS STANDARD DETAILS SHEET C-112

SCALE: N.T.S.

6
C105

CONCRETE SANITARY SEWER MANHOLE
MANHOLES FRAMES AND GRATES SHALL BE INSTALLED
AS PER TOWN OF BETHLEHEMS STANDARD DETAILS
SHEET C-110

SCALE: N.T.S.

7
C105

PLANNING BOARD
TOWN OF BETHLEHEM
ALBANY COUNTY, NEW YORK

This plan APPROVED subject to such
conditions as are stated in Building
Project Approval (B/P/A)

No. 10 Date 3-20-06
By Chris M. Mallone
Title Chairman
Date 7-16-06

TOWN OF BETHLEHEM APPROVAL

Angerame
Architects, P. C.

Architecture
Planning
Interior Design

30 Essex St.
Albany
New York 12206
P 518 454 9300
F 518 454 9333
W angeramearchitects.com

Project

Beverwyck
Setting the Standard in Retirement Living

PHASE IV
COTTAGES

Slingerlands, New York

Consultants


Civil:
Brett Steenburgh, P.E. P.L.L.C.
2832 Rosendale Road, Niskayuna, NY 12309
Phone: (518) 365-0675 Fax: (518) 831-9431

Landscape Architect:
Miller Associates
169 Haviland Road, Queensbury, NY 12804
Phone: (518) 792-4958 Fax: (518) 792-8511

Owner
Beechwood Inc.
2212 Burdett Avenue, Troy, NY 12180

Revisions

REVISED 02-16-05
REVISED 01-29-06
REVISED 02-22-06
REVISED 02-23-06
REVISED 03-01-06
REVISED 03-01-06
REVISED 04-20-06
REVISED 05-22-06

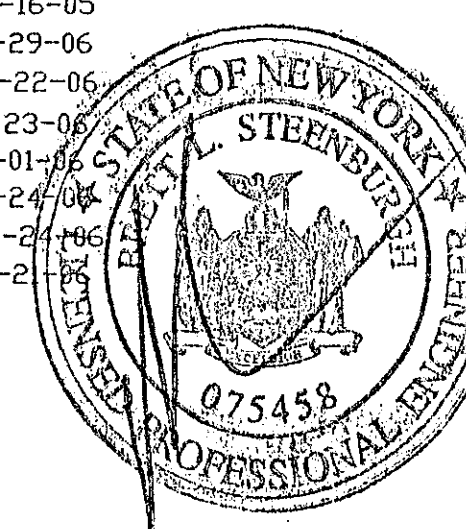

Title

SITE
DETAILS

Do not scale drawings - use dimensions
shown, verify all dimensions on site.
Unauthorized alterations or additions to
this document is a violation of Sec. 7209
Sub. 2 of the NYS Education Law.
Copyright 2004 Angerame Architects, P.C.
All rights reserved. No use or reproduction
of this material is permitted without the
express written consent of Angerame
Architects, P.C.

Drawing Number



C-105

Date: AUGUST 5, 2004