



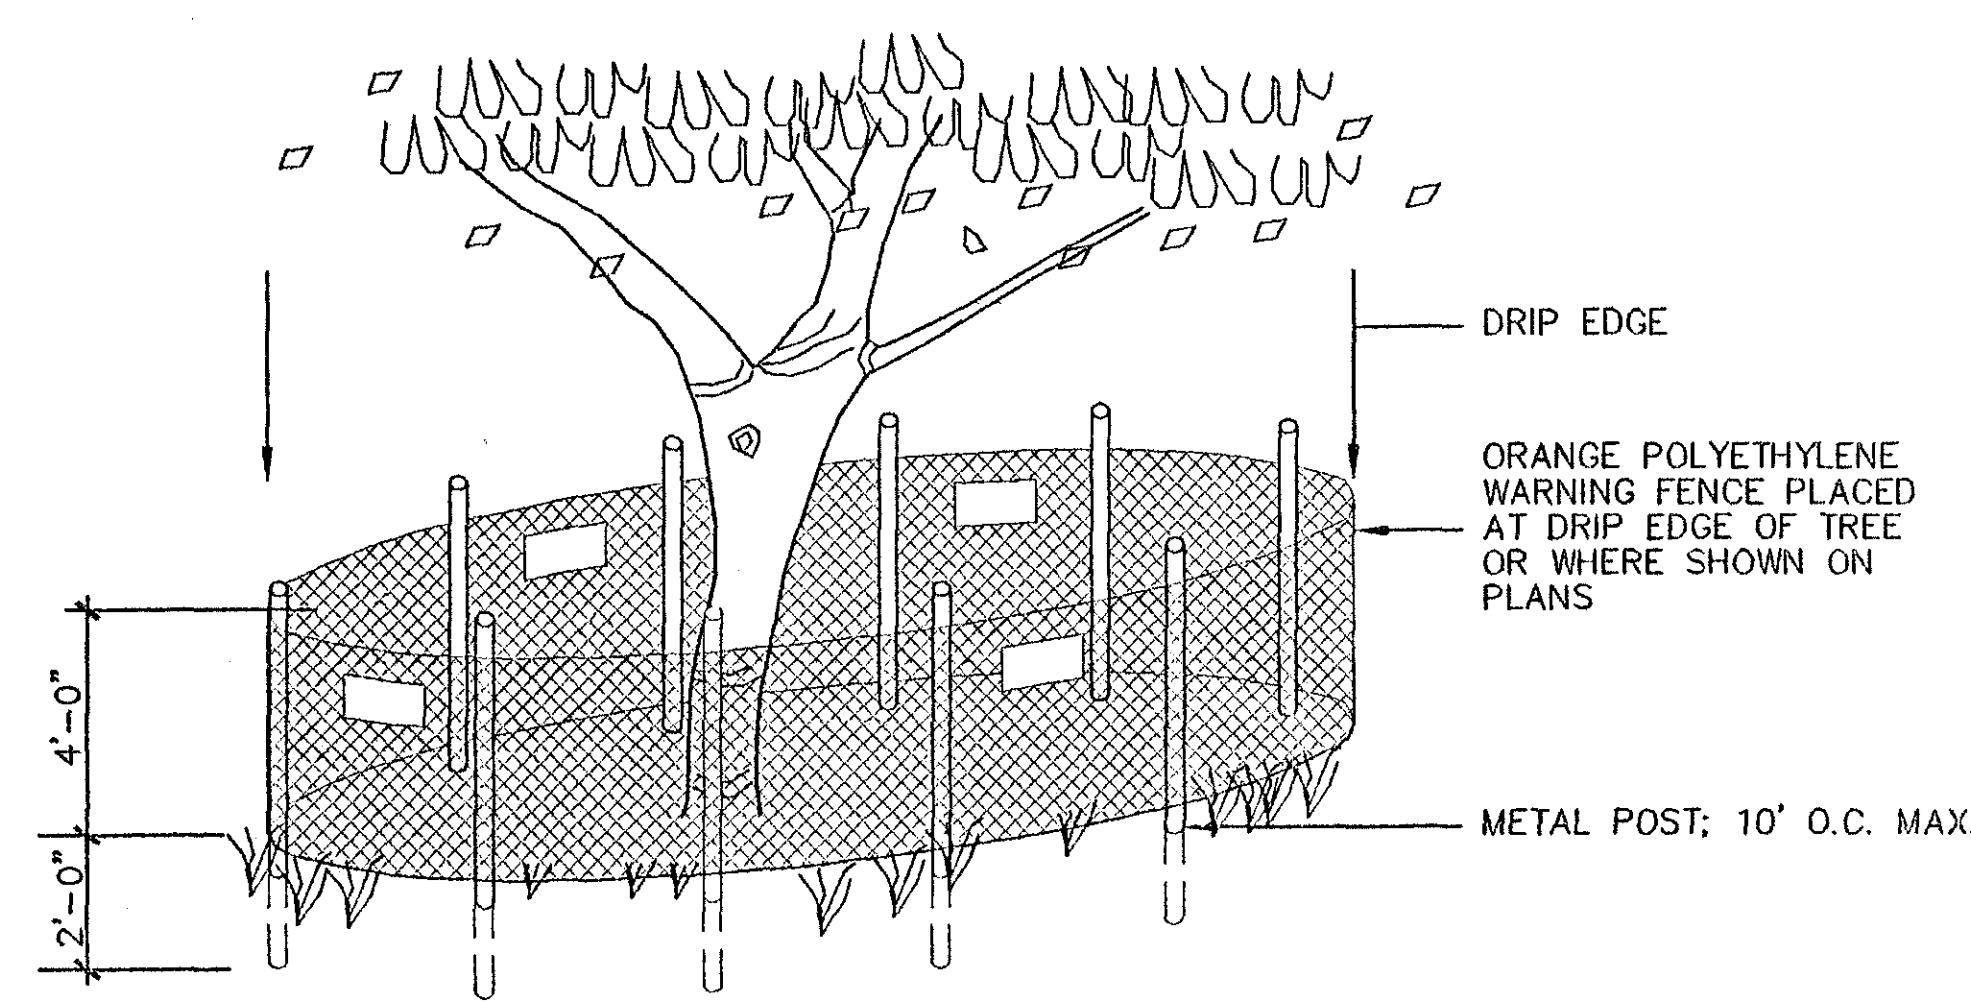

TREE PROTECTION FENCE DETAIL

SCALE: N.T.S.


1
L103

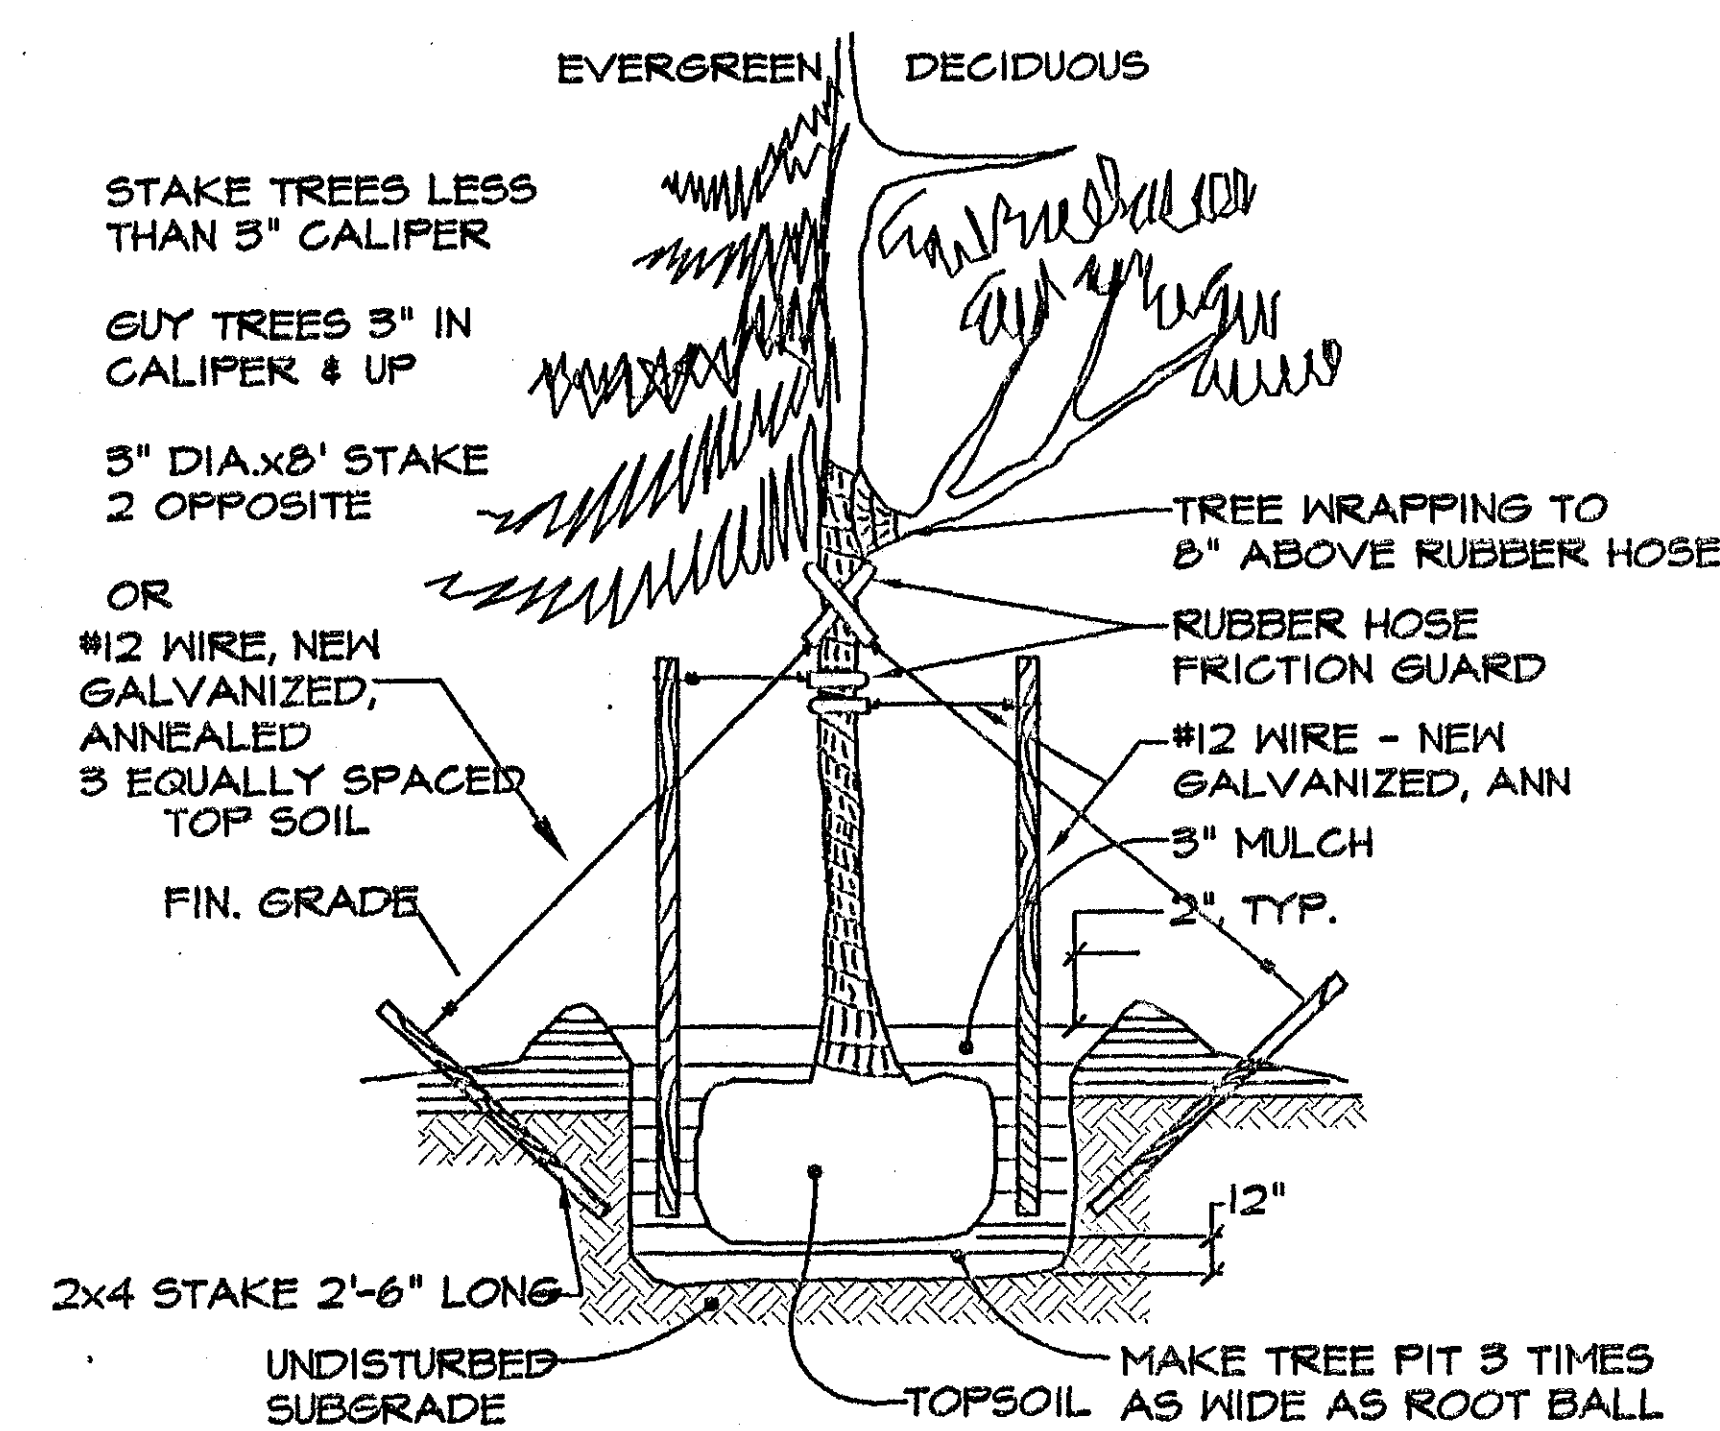

TREE PLANTING DETAIL

SCALE: N.T.S.


4
L103

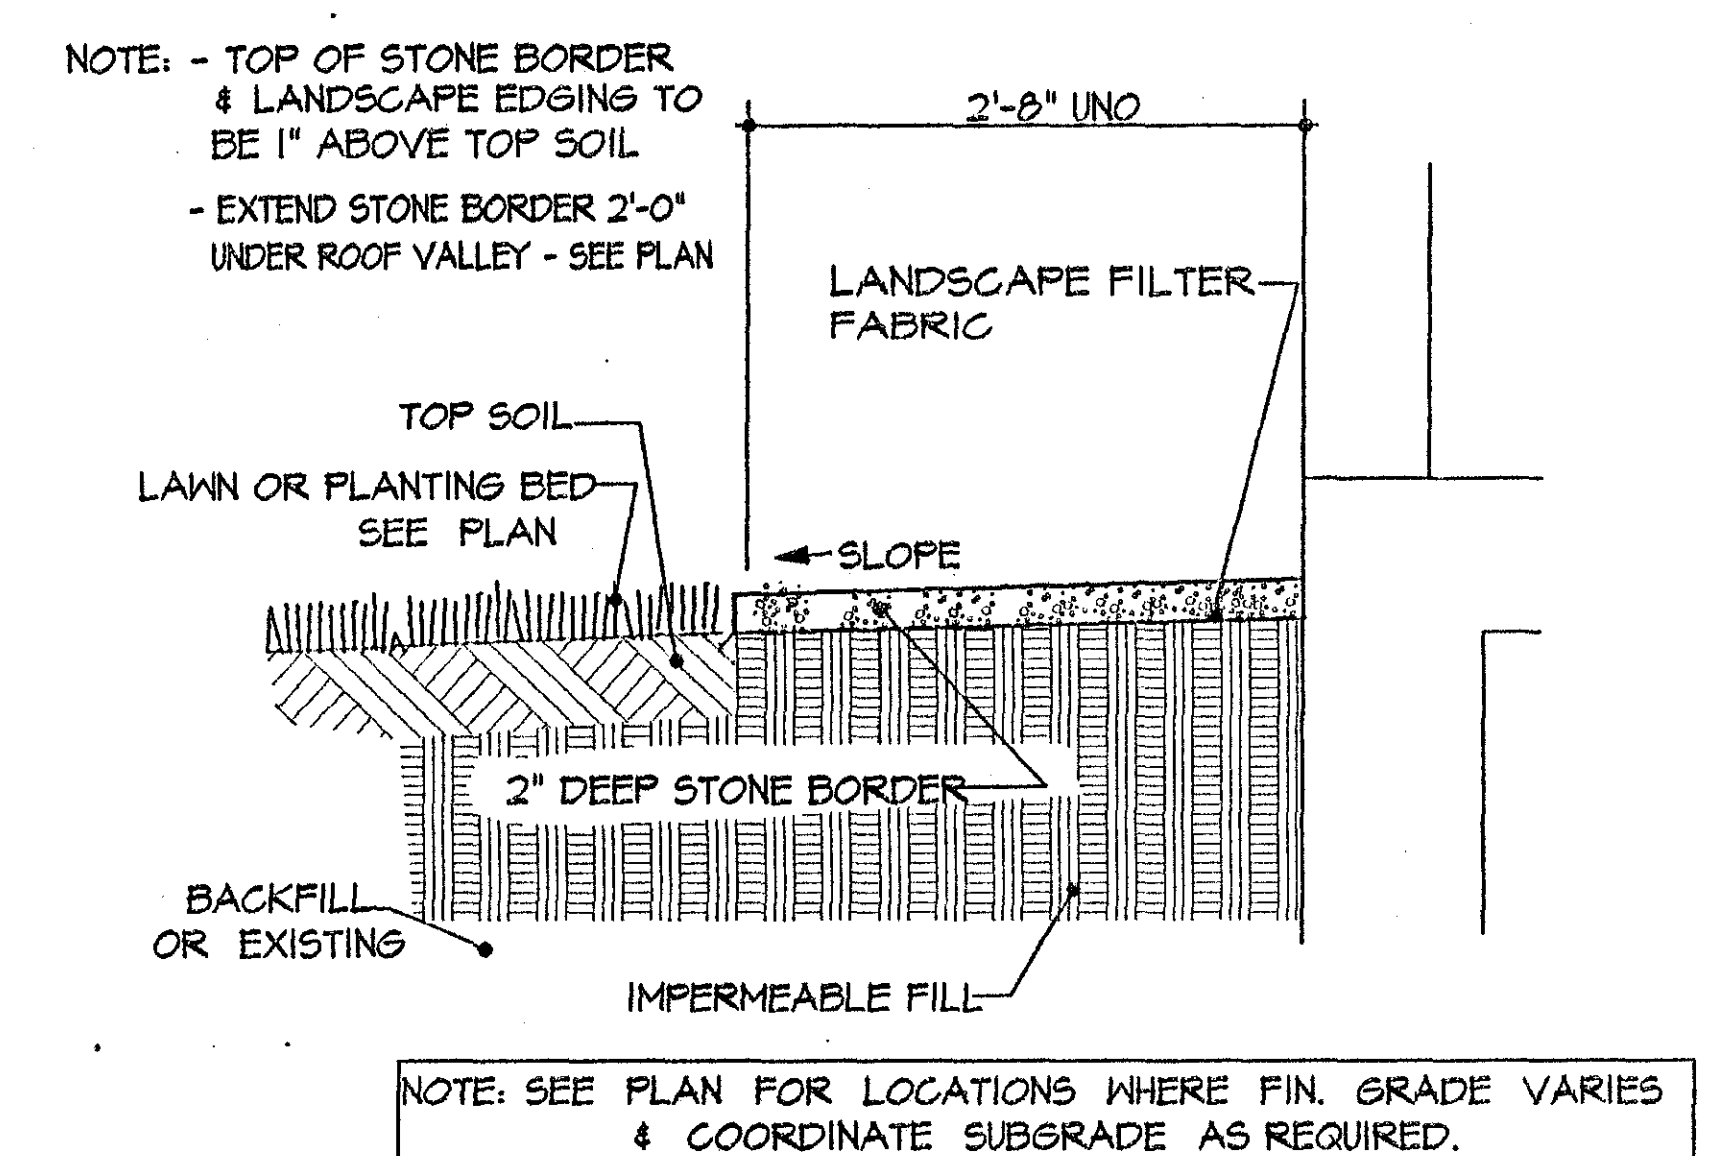

STONE BORDER DETAIL

SCALE: N.T.S.


7
L103

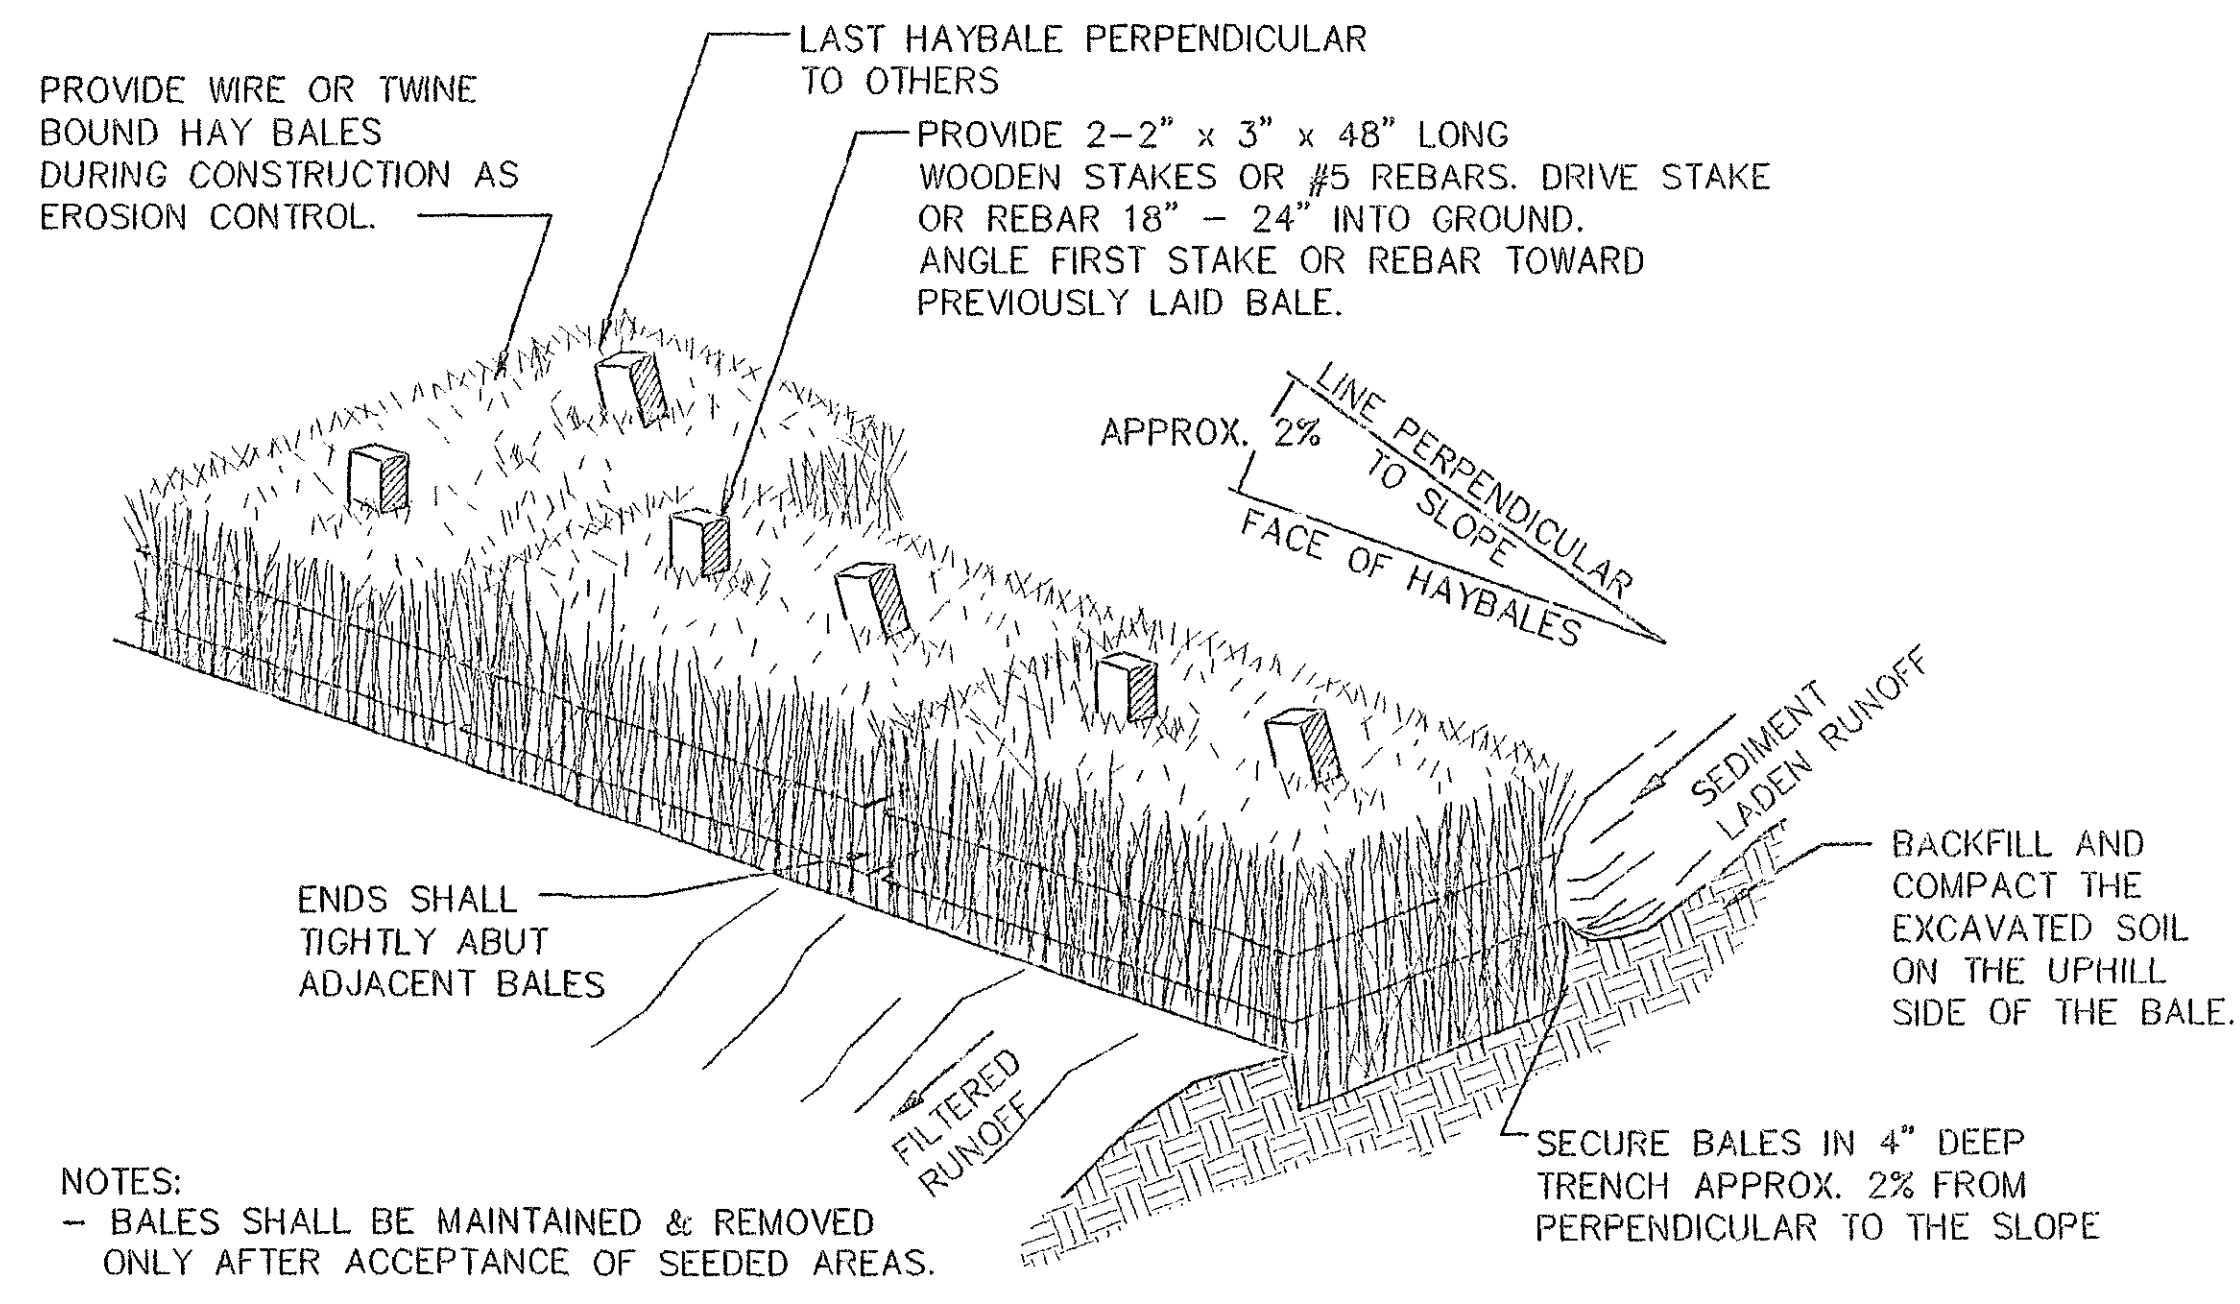

HAYBALE INTERCEPTOR / DIKE

SCALE: N.T.S.


2
L103

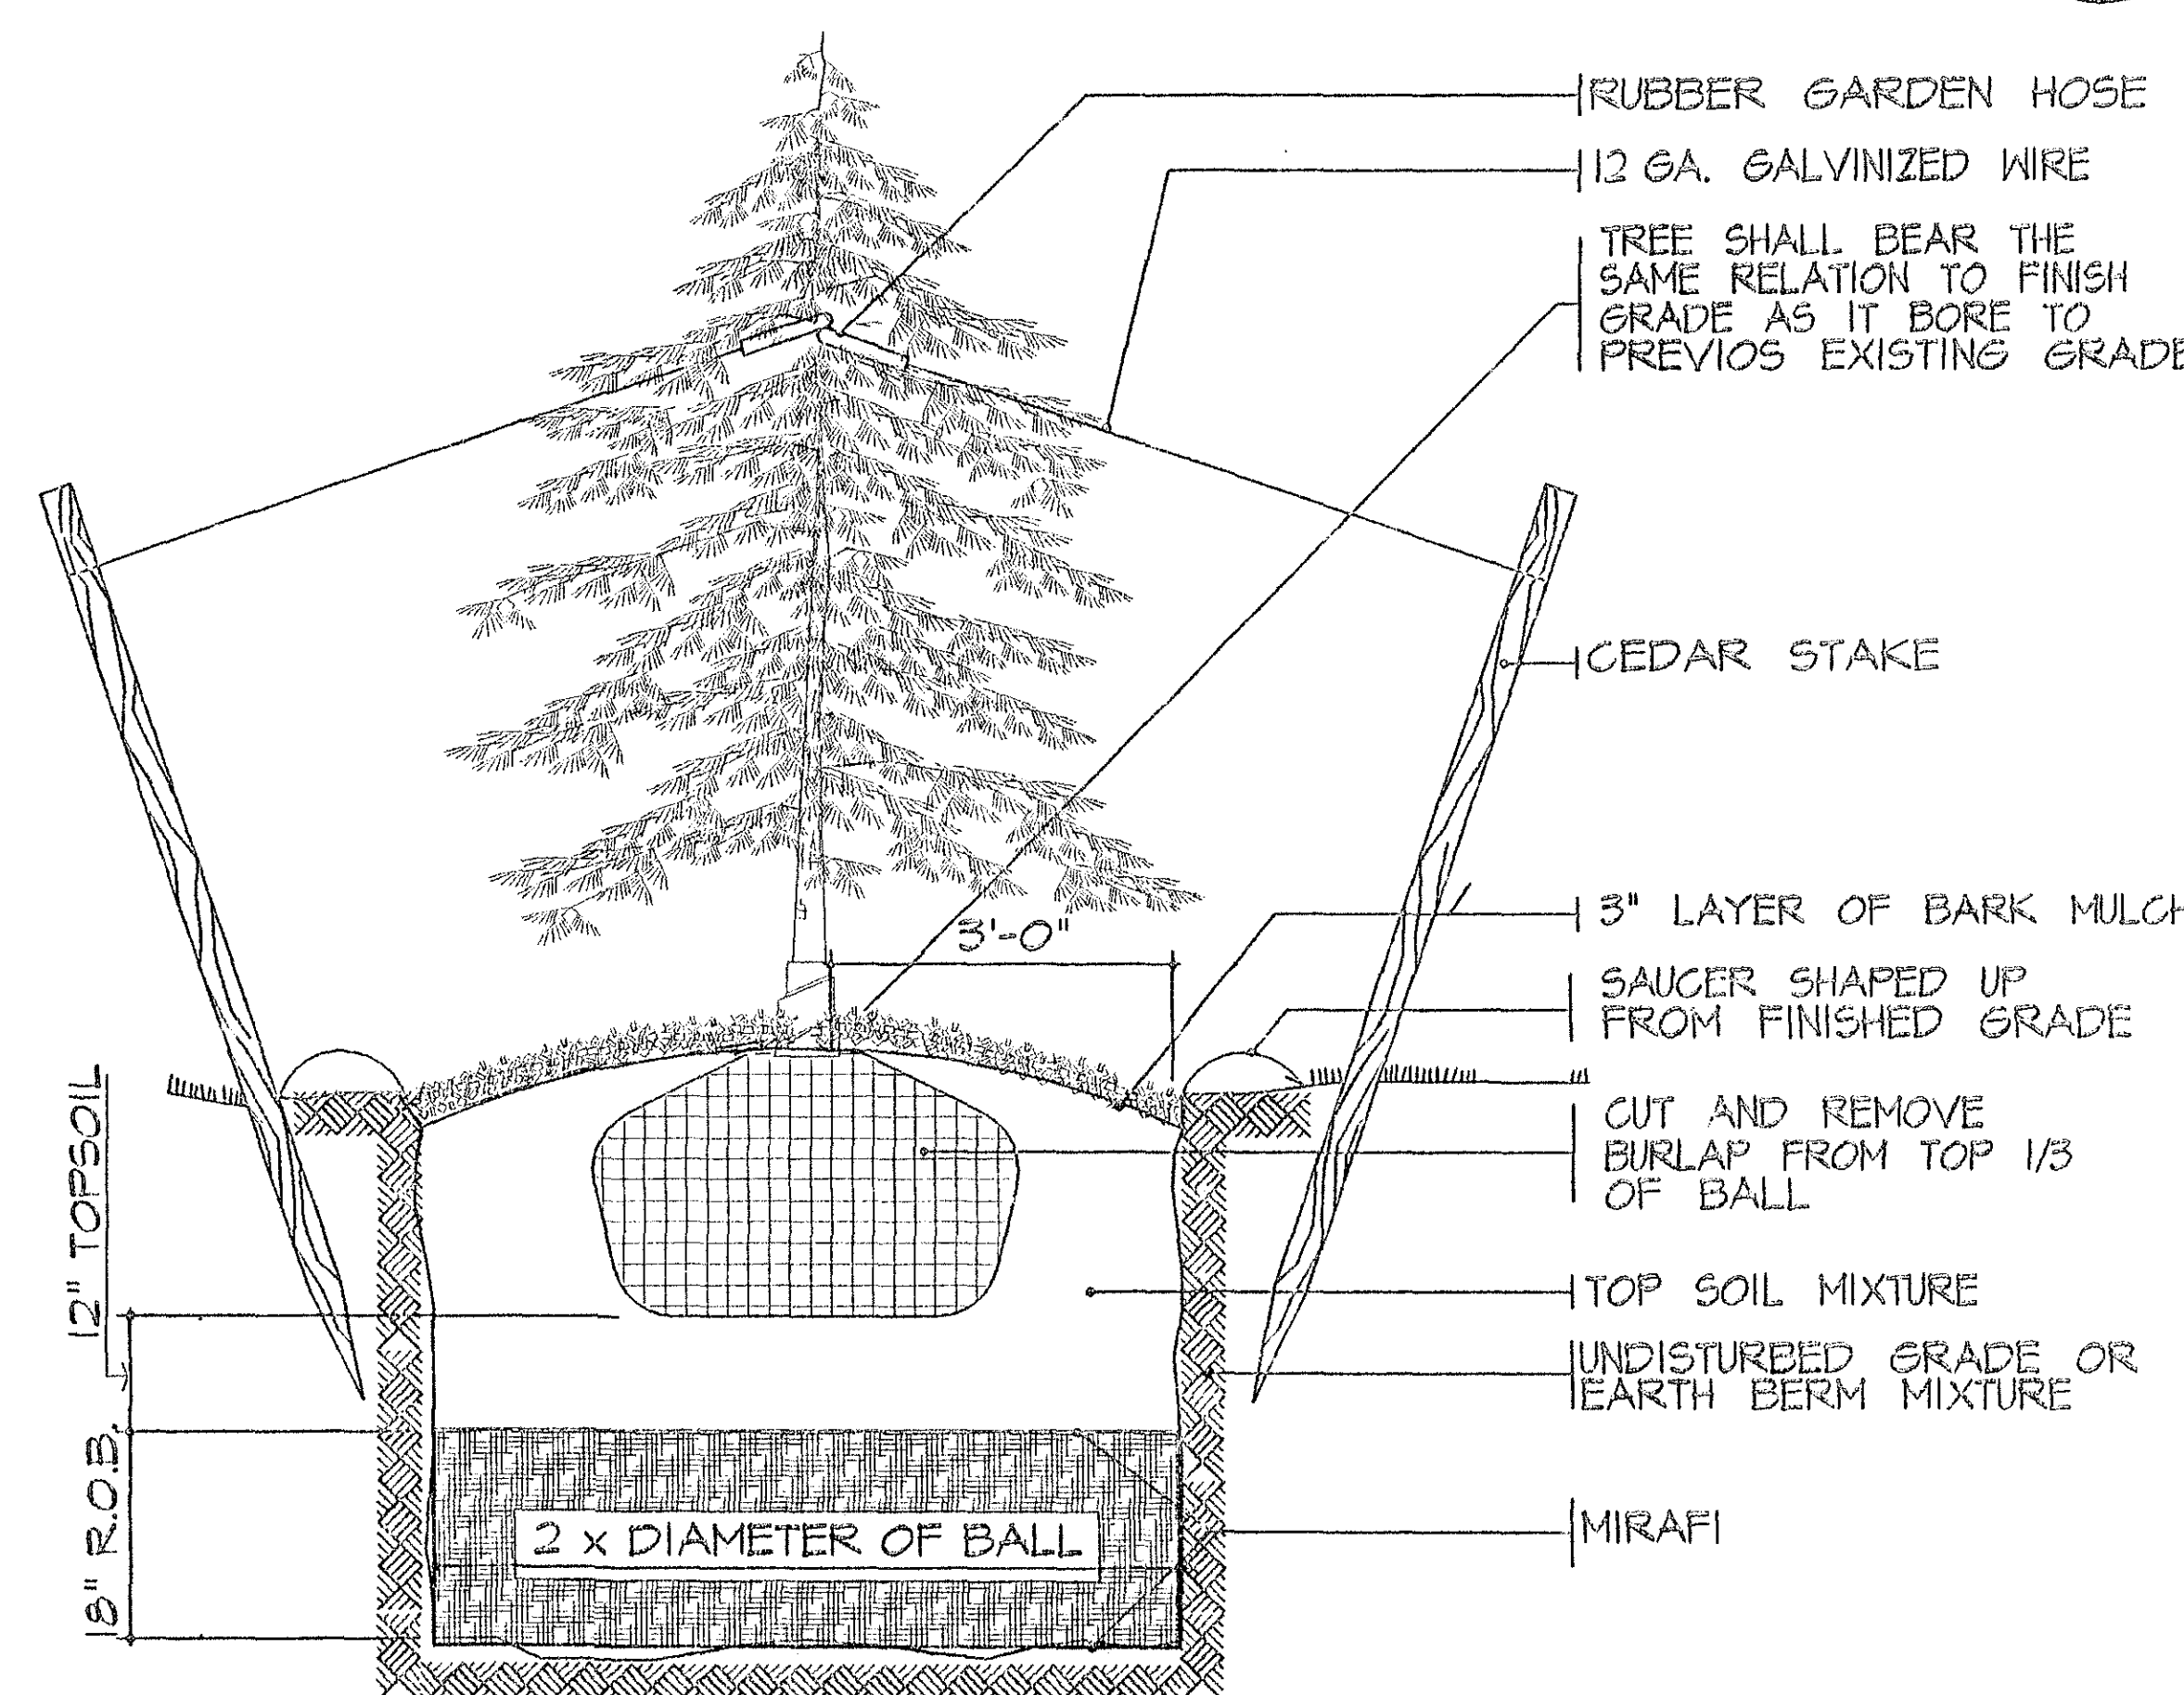

TREE PLANTING DETAIL

SCALE: N.T.S.


5
L103

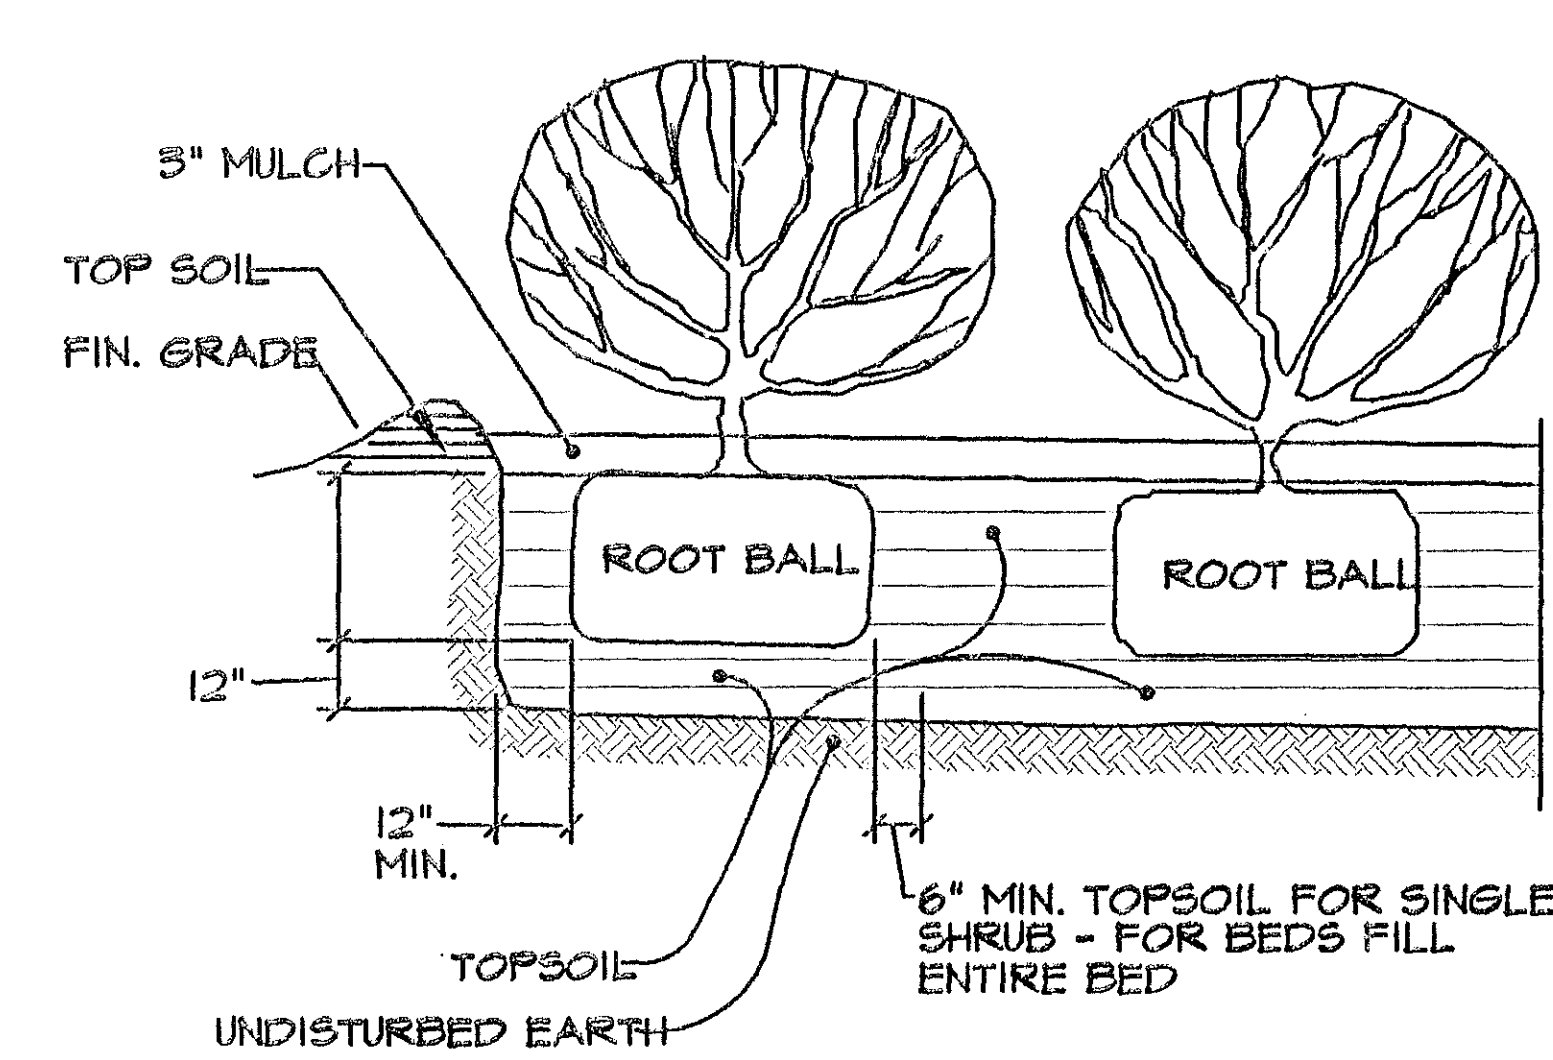

SHRUB PLANTING DETAIL

SCALE: N.T.S.


3
L103

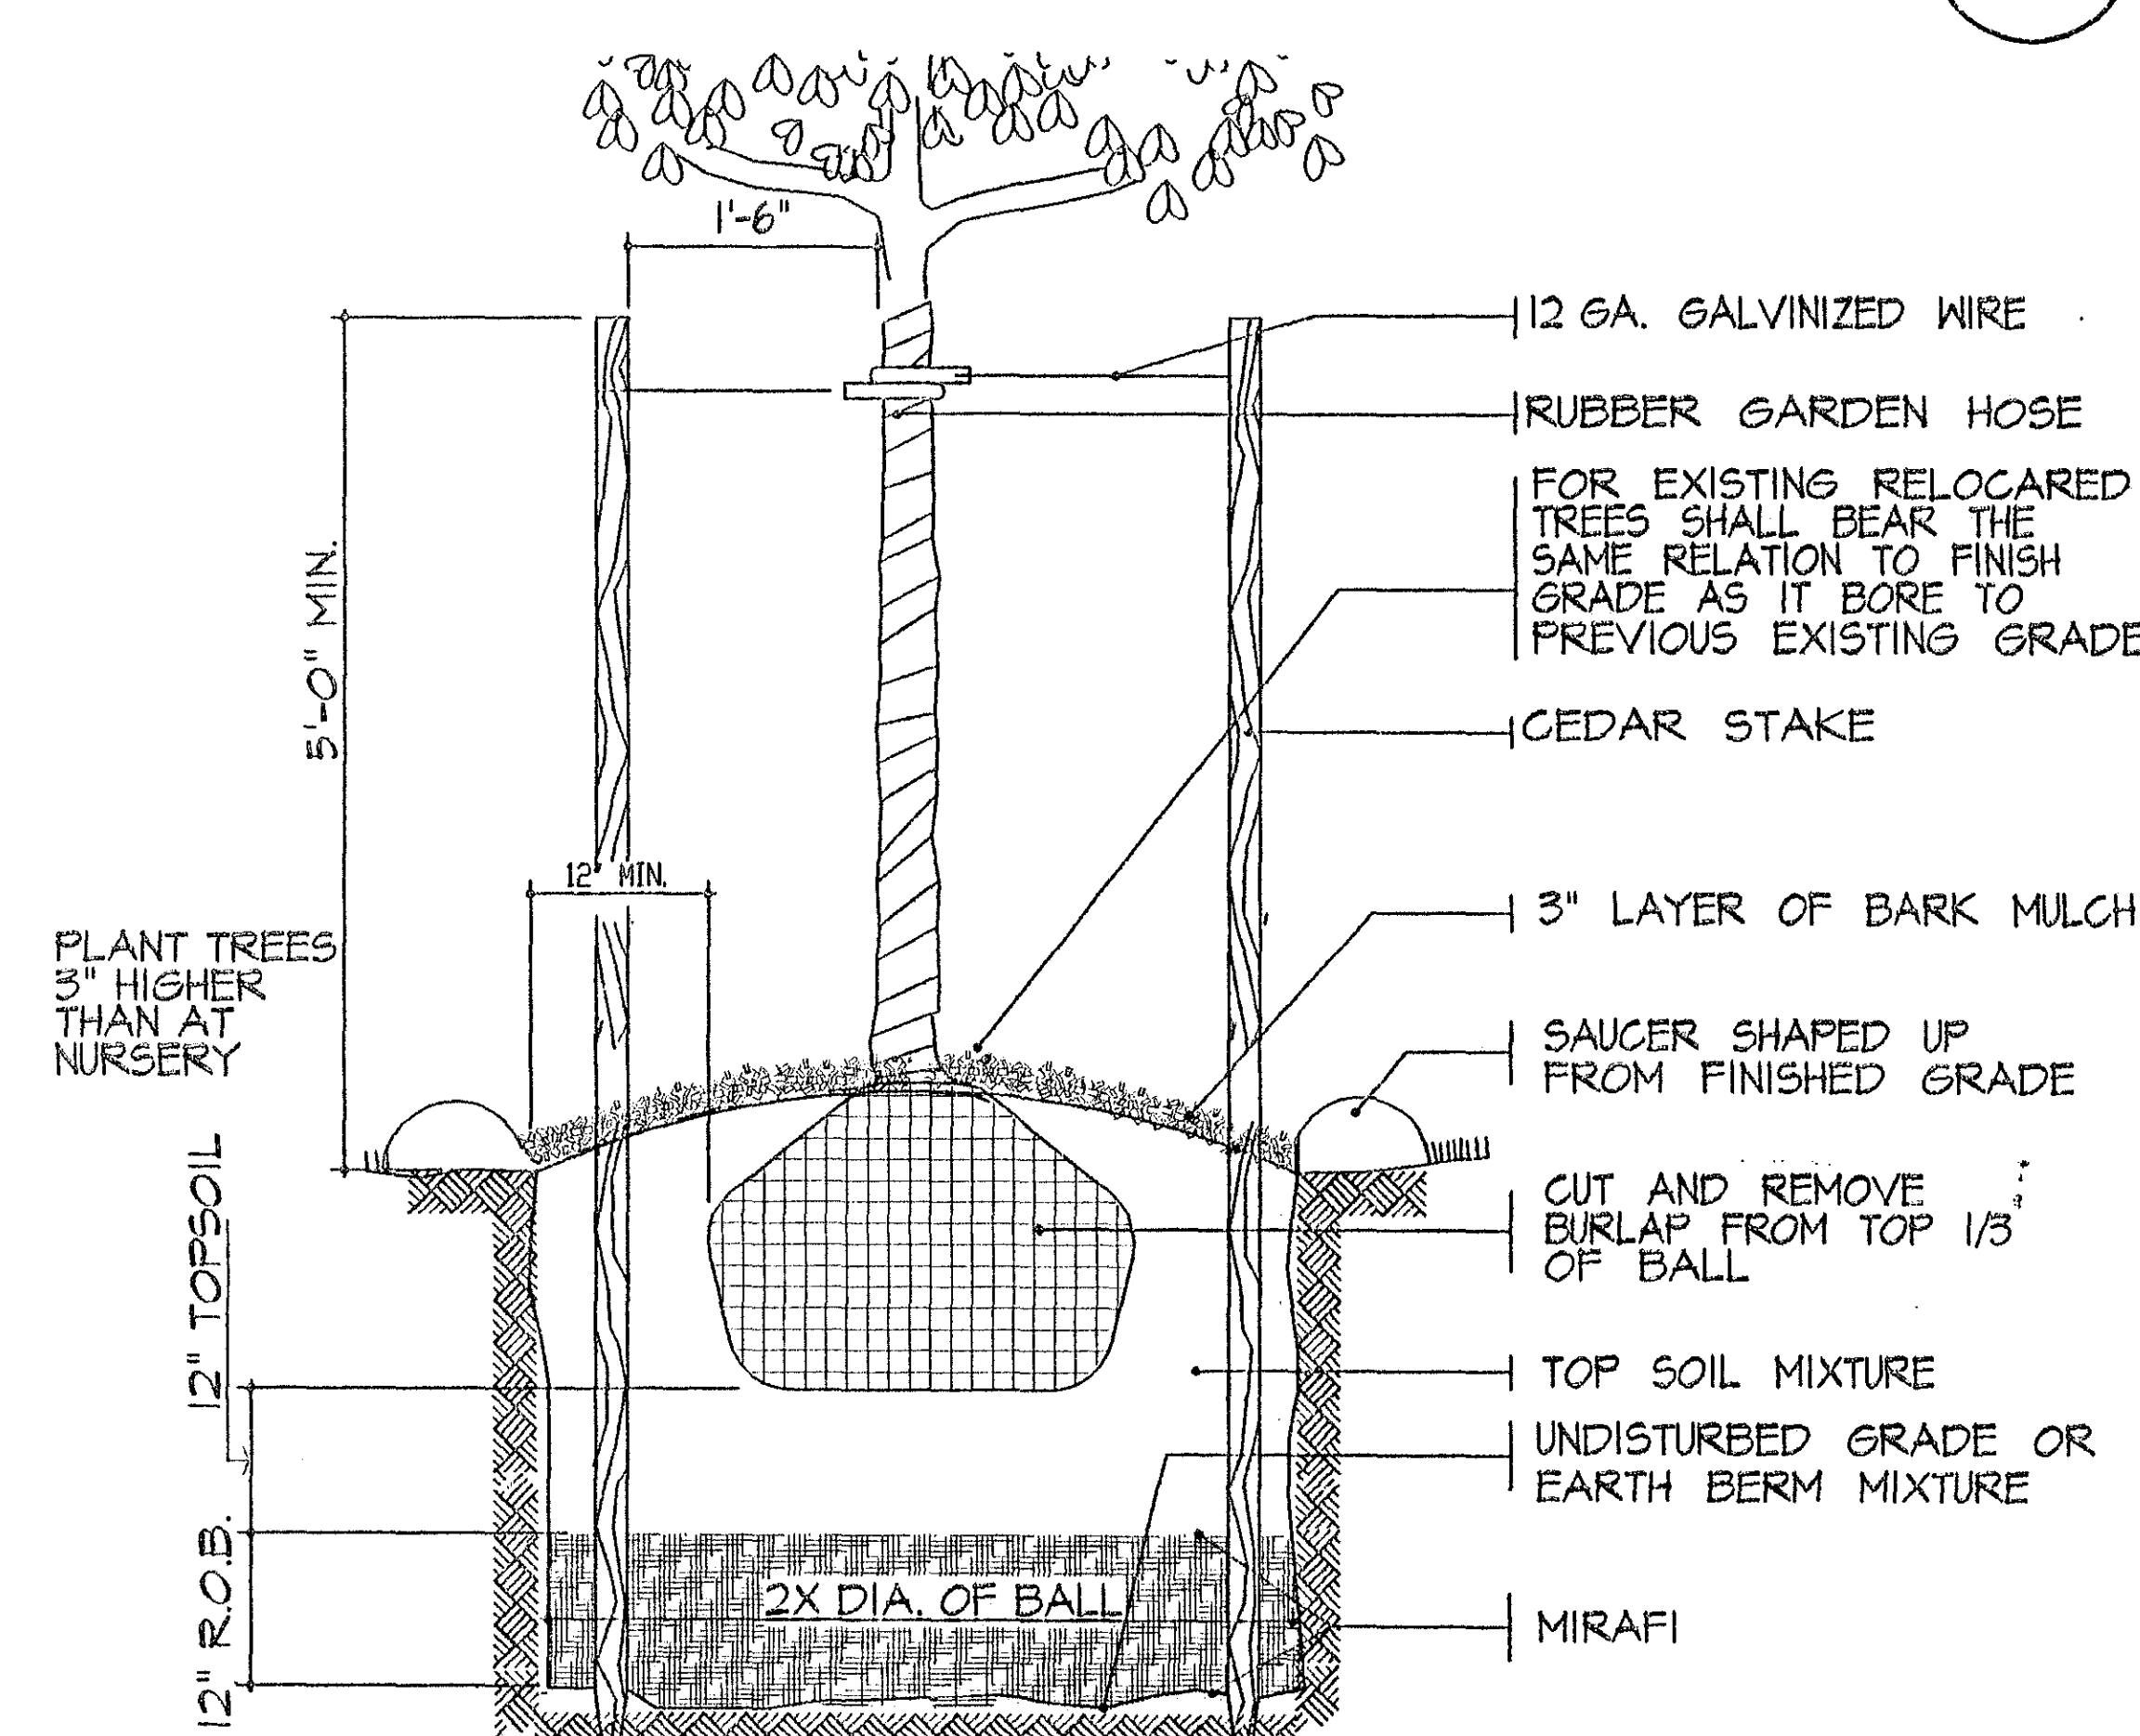

TREE PLANTING DETAIL

SCALE: N.T.S.

6
L103

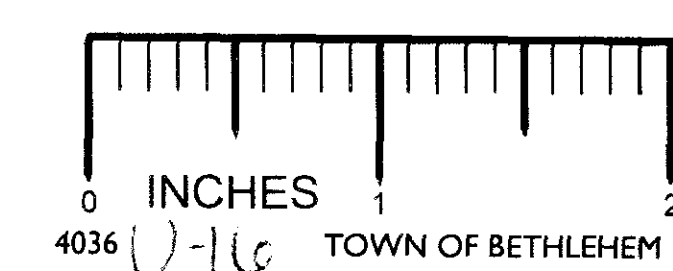

PLANNING BOARD
TOWN OF BETHLEHEM
ALBANY COUNTY, NEW YORK

This plan APPROVED subject to such conditions as are stated in Building Project Approval (B/P/A)


No. 103 Dated 1-7-06
By Paul D. Mathews
Title Chairman
Date 1-16-06

Angerame Architects, P.C.

Architecture
Planning
Interior Design

30 Essex St.
Albany
New York 12206
P 518 454 9300
F 518 454 9333
W angeramearchitects.com

Project

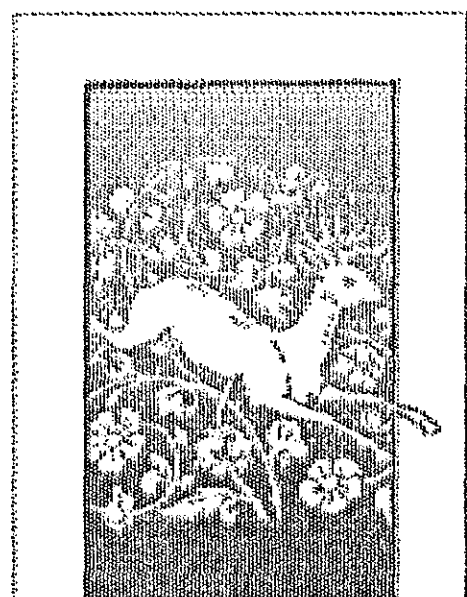

Beverwyck
Setting the Standard in Independent Retirement and Assisted Living

PHASE IV COTTAGES

Beverwyck, Inc.
40 Autumn Drive
Slingerlands, New York 12159

Consultants

Civil:
Brett Steenburgh, P.E. P.L.L.C.
2832 Rosendale Road, Niskayuna, NY 12304
Phone: (518) 565-0675

Landscape Architect:
Miller Associates
164 Haviland Road, Queensbury, NY 12804
Phone: (518) 742-4458 Fax: (518) 742-8511

Revisions

Title

LANDSCAPE DETAILS

Do not scale drawings - use dimensions shown, verify all dimensions on site. Unauthorized alterations or additions to this document is a violation of Sec. 7209 Sub 2 of the NYS Education Law. Copyright 2006 Angerame Architects, P.C. All rights reserved. No use or reproduction of this material is permitted without the express written consent of Angerame Architects, P.C.

Drawing Number

L-103

Date: APRIL 17, 2006