
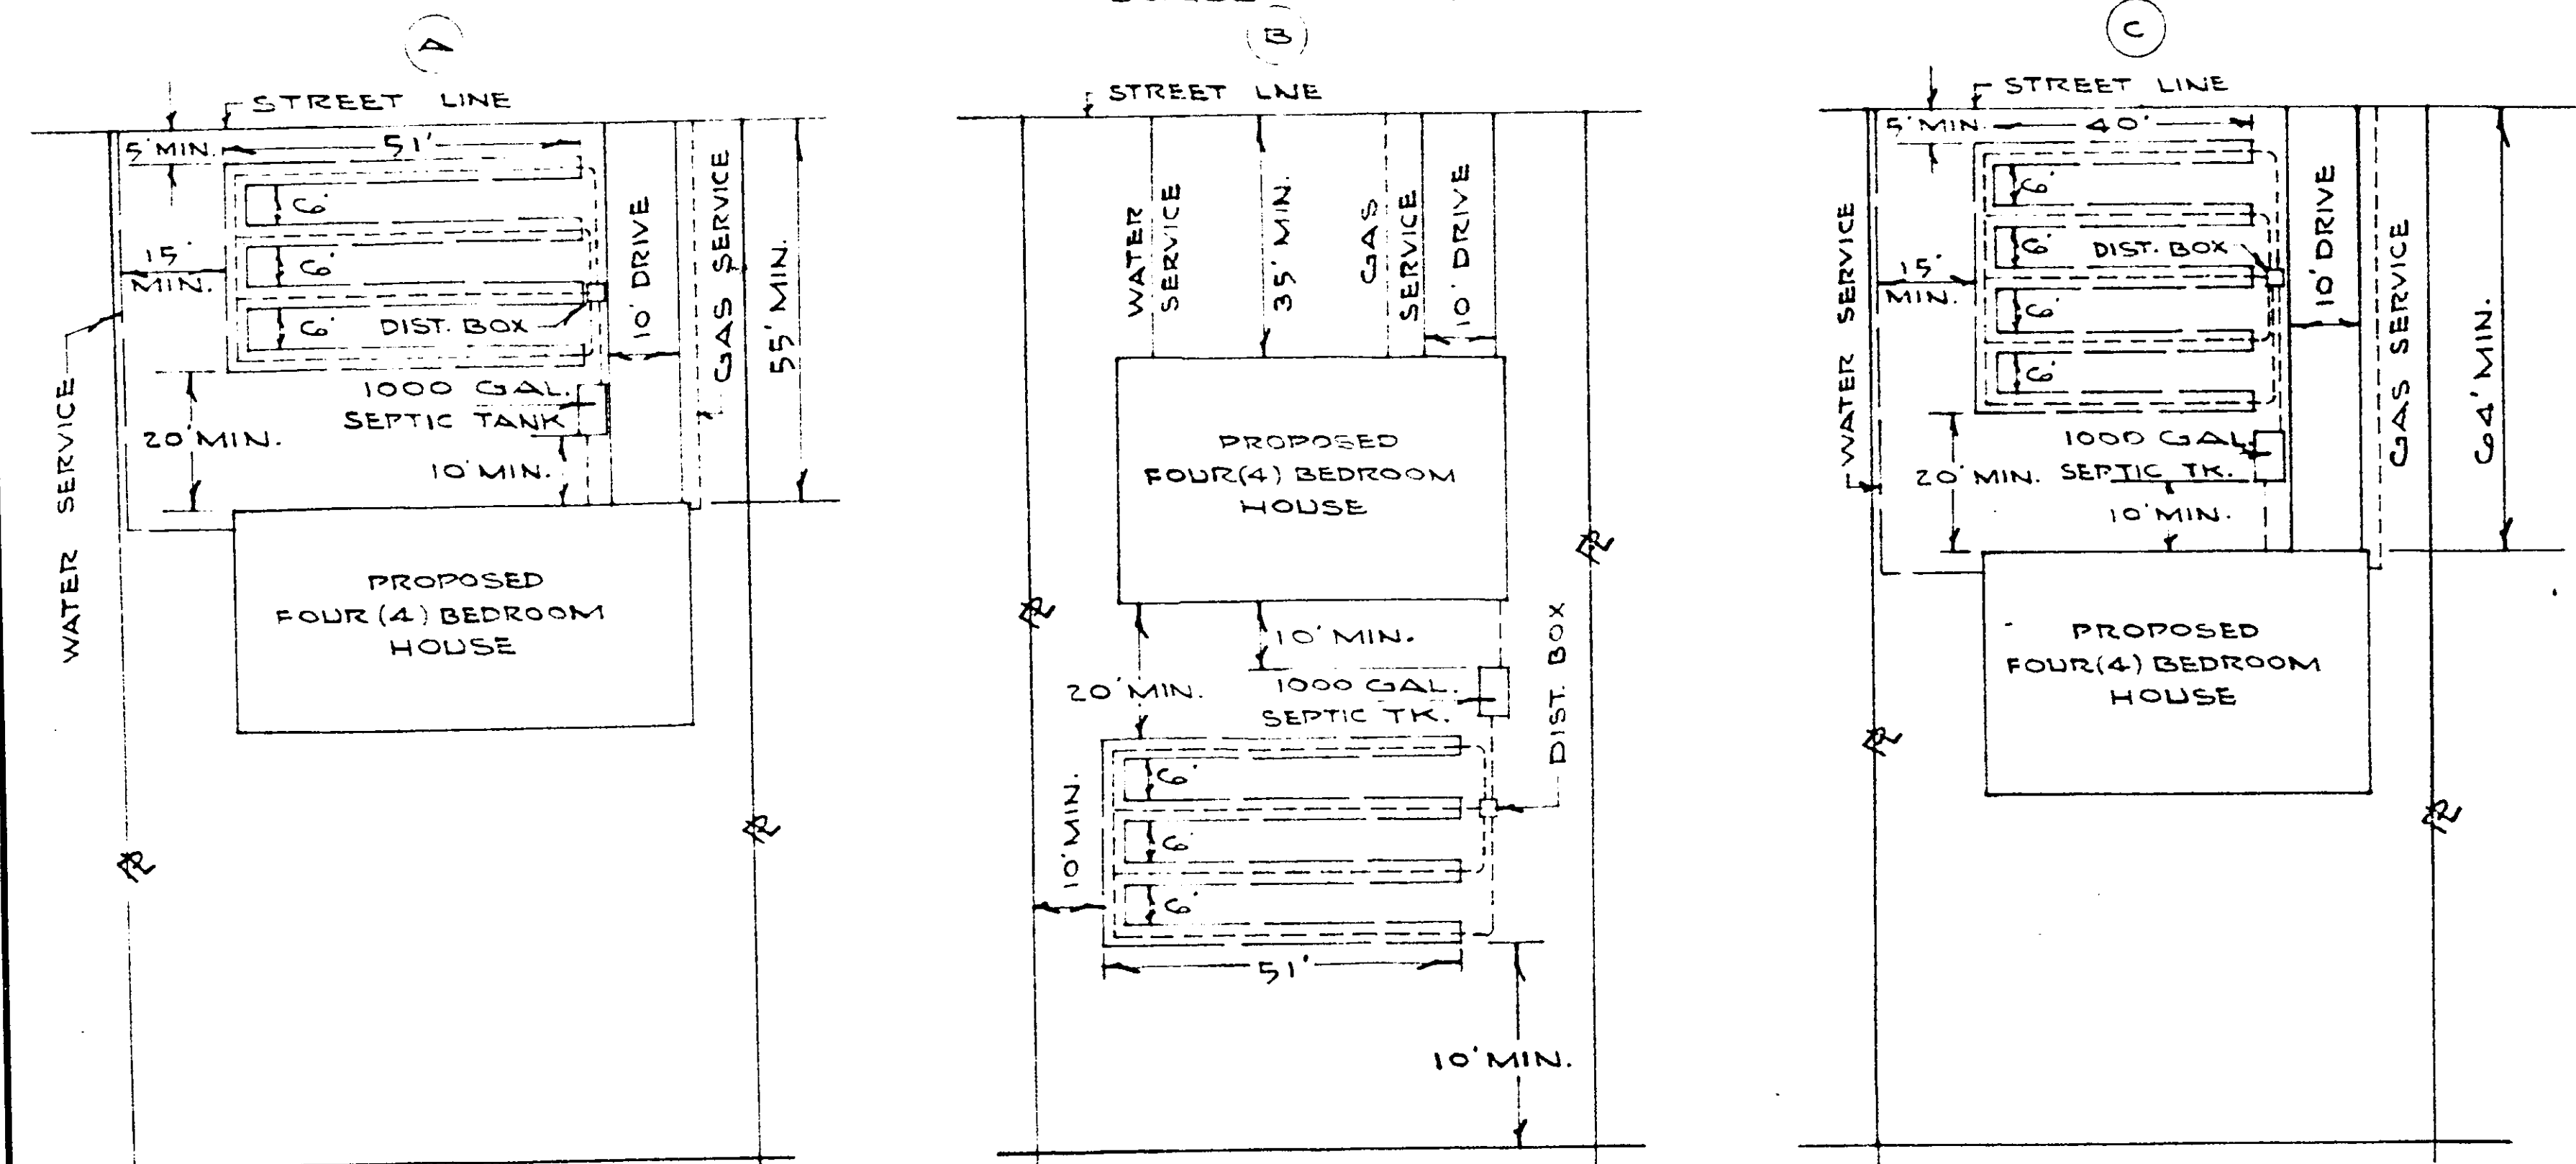


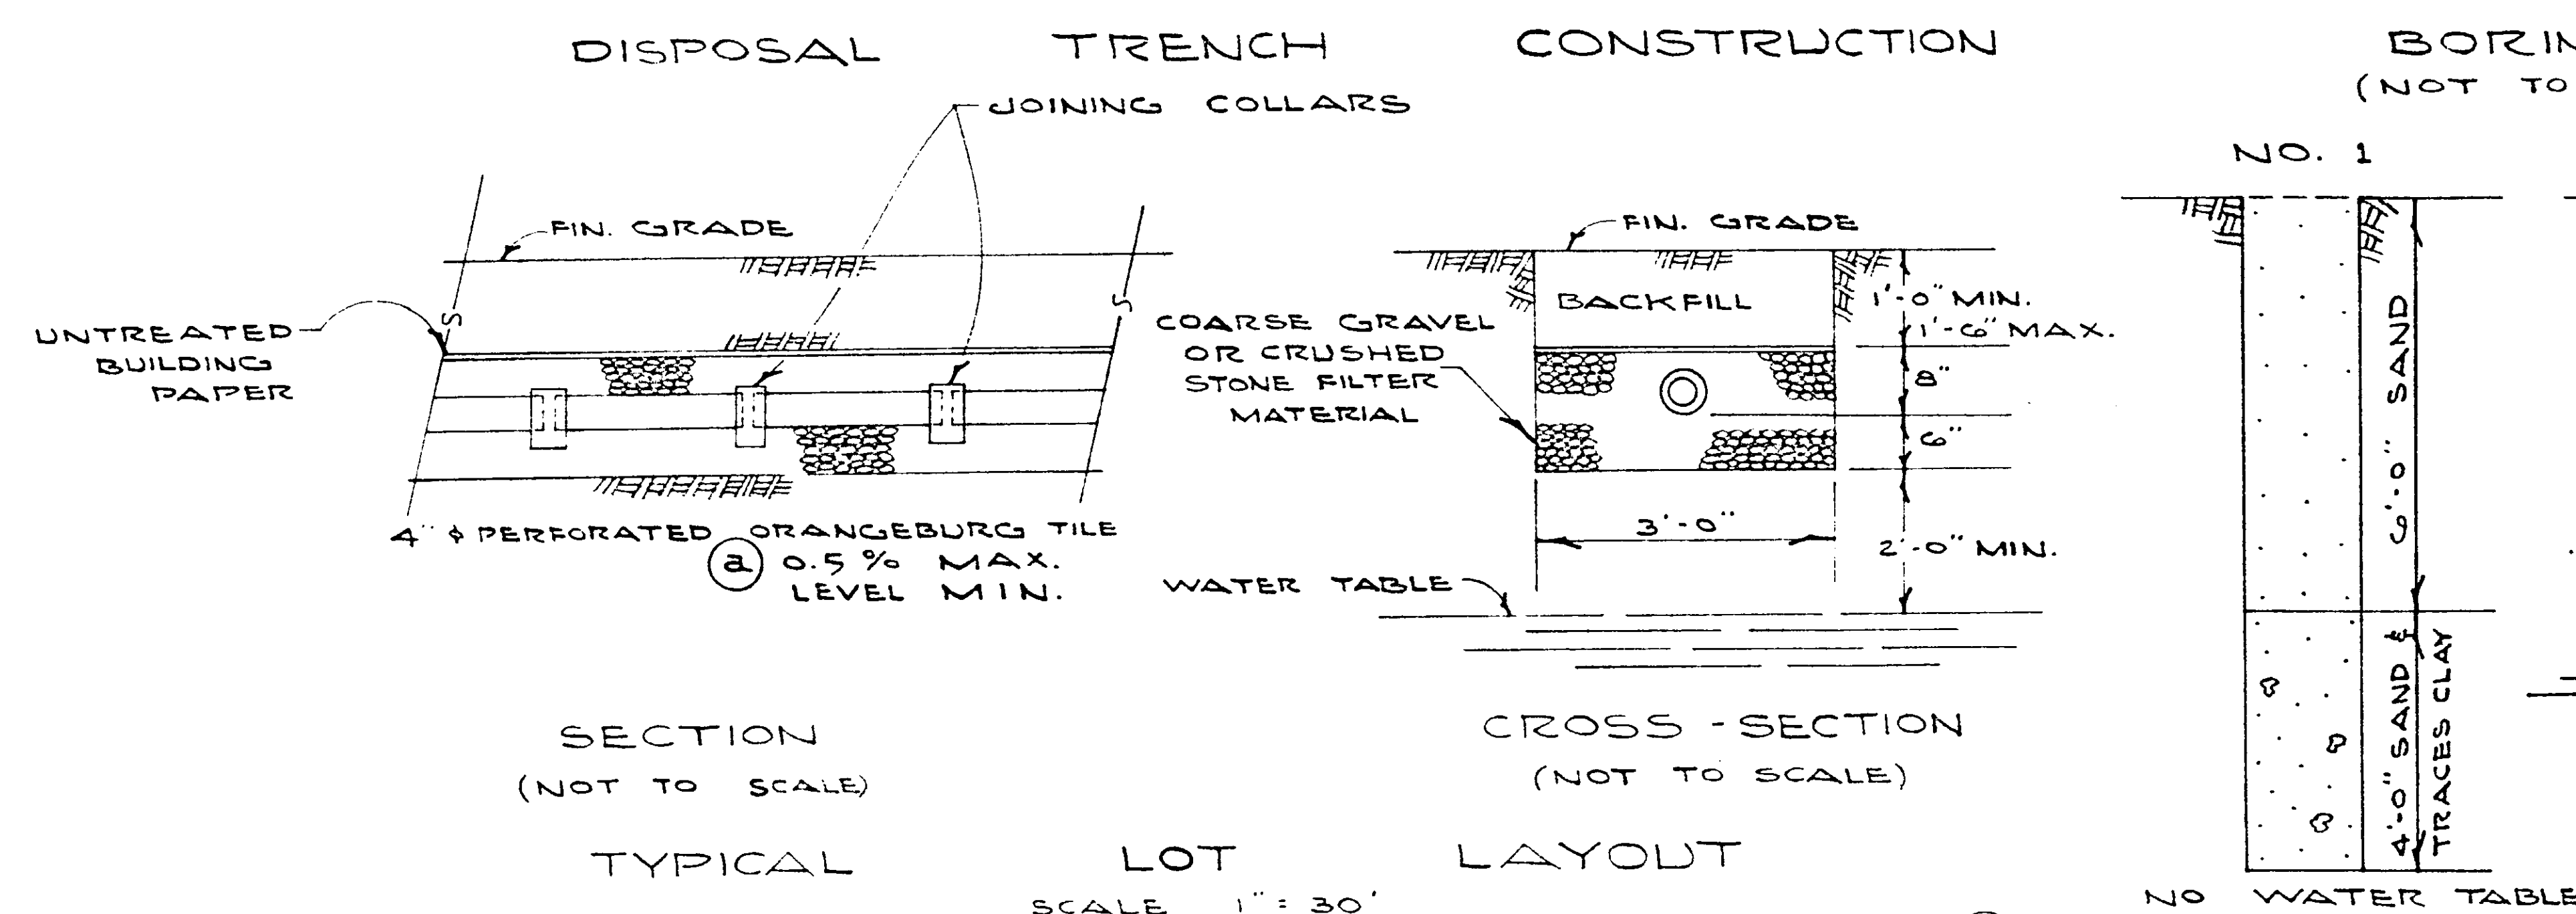

NOTE:

1. TYPICAL LOT LAYOUT "B" TO BE USED FOR: BLOCK "E" LOT 29 - BLOCK "C" LOT 34.
2. TYPICAL LOT LAYOUT "A" TO BE USED FOR: BLOCK "E" LOTS 4/15, 19 - BLOCK "E" 1/18, 14.
3. TYPICAL LOT LAYOUT "C" TO BE USED FOR: BLOCK "D" LOTS 3/58, 62, 64, 68 - BLOCK "F" 4/52 - BLOCK "E" LOTS 8, 23, 27.
4. USE EITHER TYPICAL LOT LAYOUT A OR B FOR REMAINING LOTS.
5. FOR A 3-BEDROOM HOUSE USE: 900 GAL. SEPTIC TANK; 145' FT. OF TILE; THREE (3) LINES 51' FT. LONG, ONE (1) END CLOSED.
6. BLOCK "F" LOT 1/18 SEWAGE DISPOSAL SYSTEM TO FACE GALWAY ROAD.

GENERAL NOTES

1. DESIGN OF SEPTIC TANKS AND TILE FIELDS BASED ON A FOUR (4) BEDROOM HOUSE AND A 15 MINUTE PERCOLATION TEST.
2. LINES: HOUSE TO SEPTIC TANK, 4" x CAST IRON W/LEAD CAULKED JOINTS 1/8" PER FT.; TANK TO BOX, 4" x SOLID ORANGEBURG W/TIGHT JOINTS AT 1/8" PER FT.; BOX TO FIELD 4" x SOLID ORANGEBURG W/TIGHT JOINTS 1/16" PER FT.; FIELD 1/16" PER FT. TO LEVEL; FIELD TO BE IN THREE (3) FT. TRENCH.
3. SEPTIC TANK WILL BE A STANDARD REINFORCED WATERPROOFED CONC. COMMERCIAL SEPTIC TANK BY FORT MILLER CO., NORWALK VAULT CO. OR OTHER APPROVED MANUF.
4. DISTRIBUTION BOX WILL BE A STANDARD REINFORCED CONC. COMMERCIAL DIST. BOX BY FORT MILLER CO., NORWALK VAULT CO. OR OTHER APPROVED MANUFACTURER.
5. PLUMBING FOR LOTS WITH SEPTIC TANKS IN REAR MUST BE CONSTRUCTED TO FACILITATE CONNECTION TO FUTURE SAN. SEWER IN STREET.
6. LOT NUMBERS SHOWN TO BE USED FOR HOUSE NUMBERS.
7. CONTOUR INTERVAL FIVE (5) FT.
8. PROPOSED FINISHED GRADES SHOWN THUS: ± 220.22
9. WATER LINES SHOWN THUS: $\frac{6}{\text{W}}$ CAST IRON LINE $\frac{W}{\text{W}}$
10. GAS LINES SHOWN THUS: $\frac{G}{\text{G}}$ CAST IRON LINE $\frac{G}{\text{G}}$
11. BENCH MARK: TOP OF NUT AT POINT OF ARROWON HYDRANT AT INTERSECTION OF MOSHER AND LAGRANGE - ELEV. 223.62'
12. LOT DIMENSIONS FROM "MAP OF PROPERTY OF EDWARD D. TIERNEY" DATED FEB. 23, 1956 AND MADE BY HARRY C. KELLY, P. E.

COUNTY HEALTH APPROVAL
ALBANY COUNTY DEPARTMENT OF HEALTH

This is to certify that the proposed arrangements for water supply and sewerage for Birchwood Acres, Sub 2-B, are ready development in the Town of Bethlehem, are approved subject to the conditions listed in letter of this date, and in accordance with Article X of the Albany County Sanitary Code. Consent is hereby given for the filing of this map in the Office of the Albany County Clerk.

Date JUN 24 1964 Commissioner of Health

By Charles J. P. [Signature] Dir. Div. Environmental Health Services

PLANNING BOARD APPROVAL
TOWN OF BETHLEHEM
ALBANY COUNTY, NEW YORK

This plat APPROVED subject to such conditions as are stated in Planning Board Certificate of Approval No. 15 dated June 23, 1964

Howard R. Peltch
Title Chairman
Date June 23, 1964

