


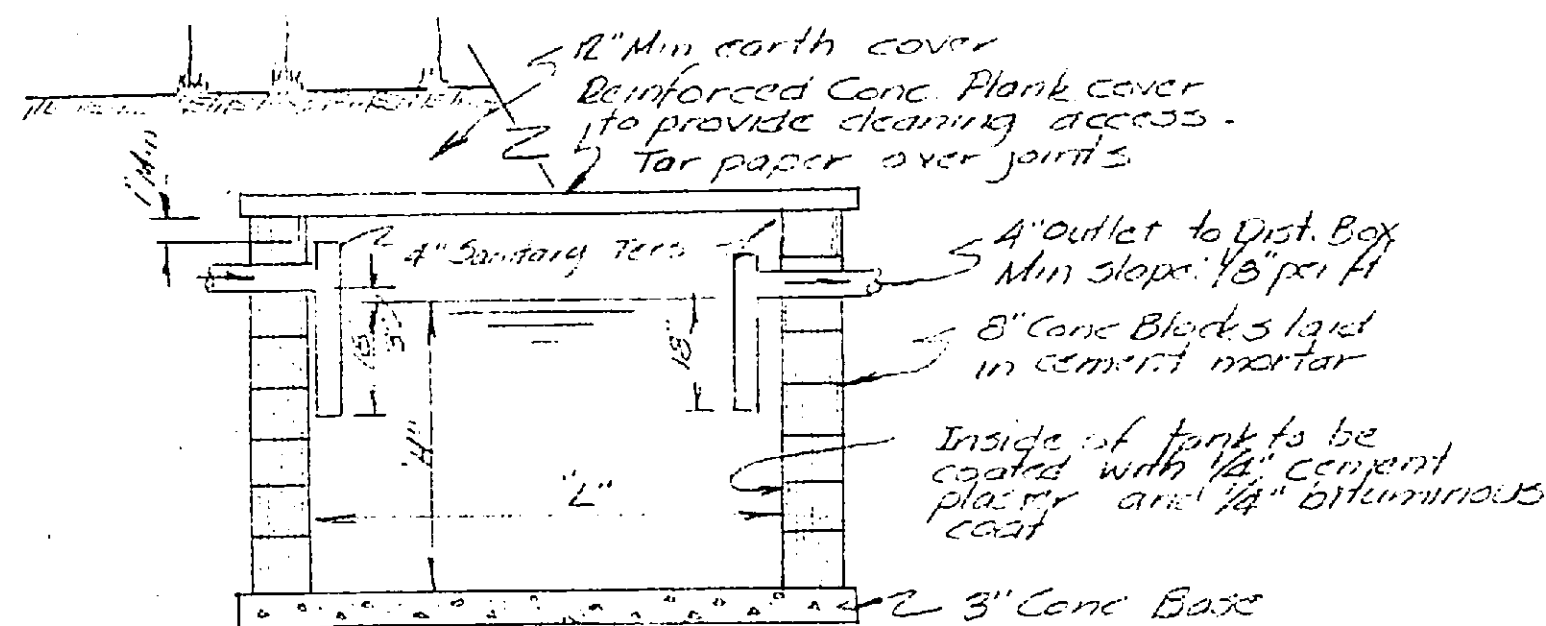


SEPTIC TANK
Scale = 1/4" = 1'-0"

Note: Commercial Standard (177-51) Steel Septic tank may be used as alternate. If precast concrete tank is used, it must have approval of Albany County Health Department.


If garbage grinder is installed, septic tank capacity is to be increased by 50%.

SEPTIC TANK DIMENSIONS & CAPACITIES				
No. Bedrooms	Capacity	Length "L"	Width	Height "H"
3	770 Gal	6'-6"	3'-4"	4'-8"
4	934 Gal	6'-8"	4'-0"	4'-8"

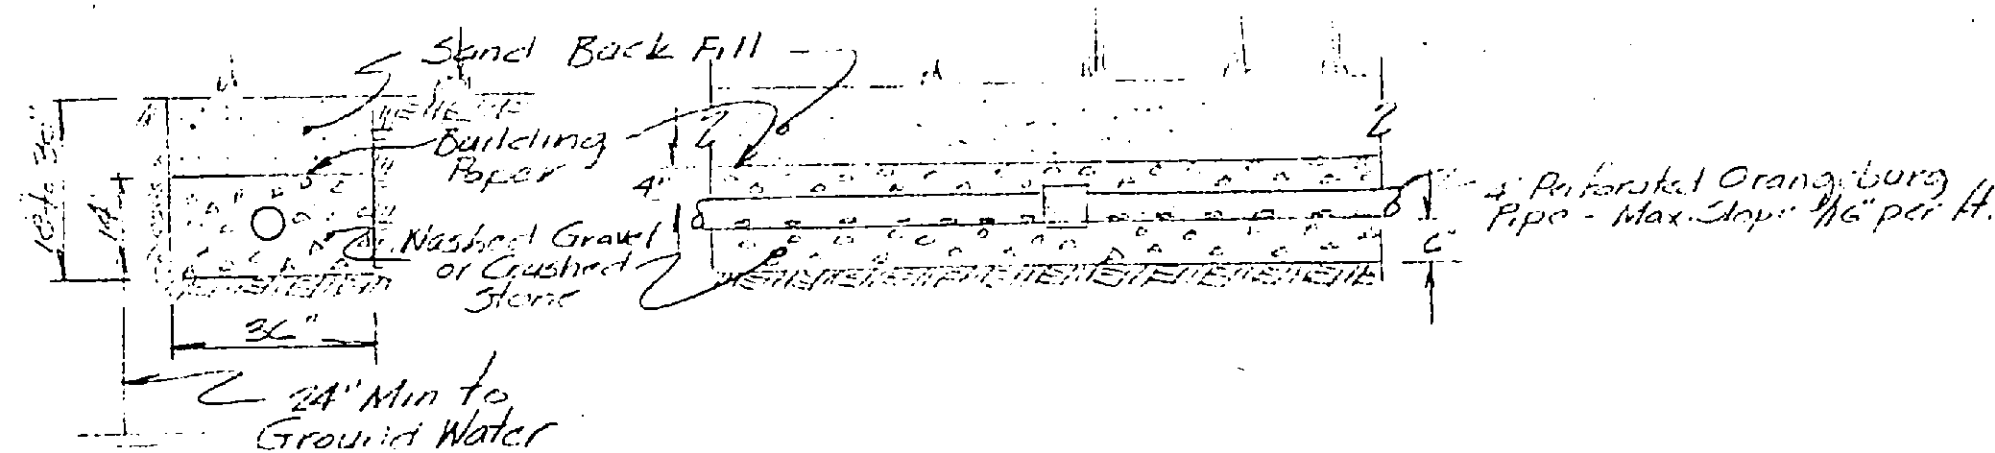

CROSS SECTION LONGITUDINAL SECTION
DISPOSAL TRENCH DETAILS
Scale = 1/4" = 1'-0"


MINIMUM TILE FIELD REQUIREMENTS					
Lot Number	No. Bedrooms	No. Laterals	Length, ft.	Total Length	Application Rate
Lot as Shown	3	3	39'	117'	1.3 gal. per sq. ft./day
	4	3	52'	156'	

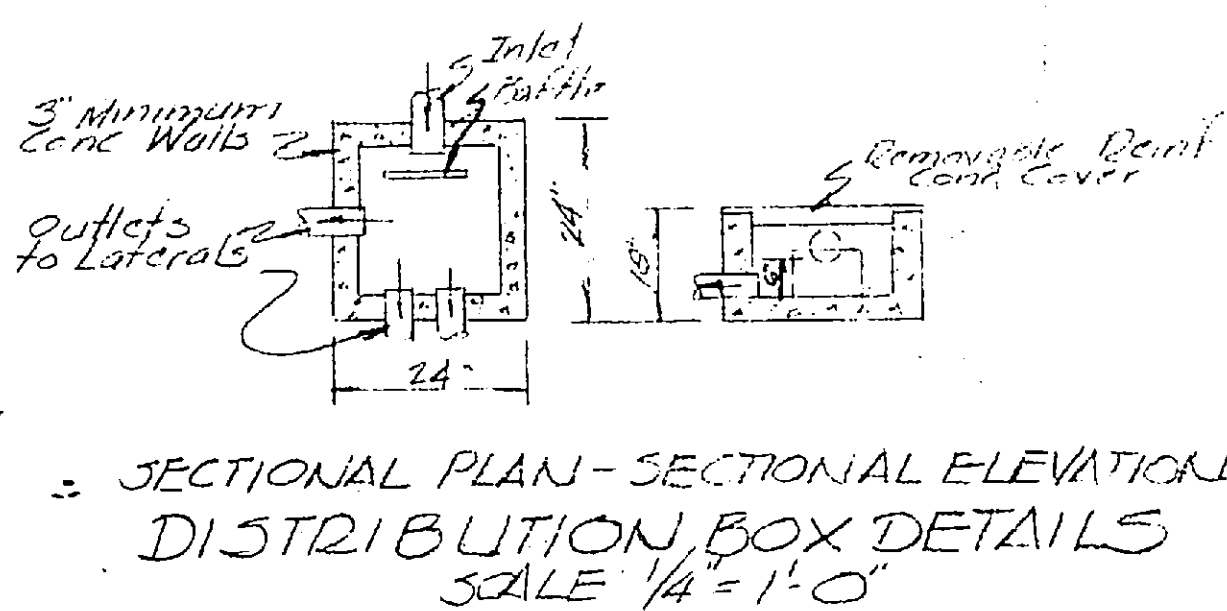

SECTIONAL PLAN - SECTIONAL ELEVATION
DISTRIBUTION BOX DETAILS
SCALE 1/4" = 1'-0"

DISPOSAL FIELD

- A" House to Septic Tank - 4" C.I. pipe, tight joints - Min. Slope 1/4" per ft.
- B" Septic Tank - see details
- C" Septic Tank to dist. box - 4" S.P. tight joints - Min. Slope 1/4" per ft.
- D" Distribution Box - see details
- E" Tile field - 4" perfor. orangeburg pipe - Max. Slope 1/16" per ft. (see details)

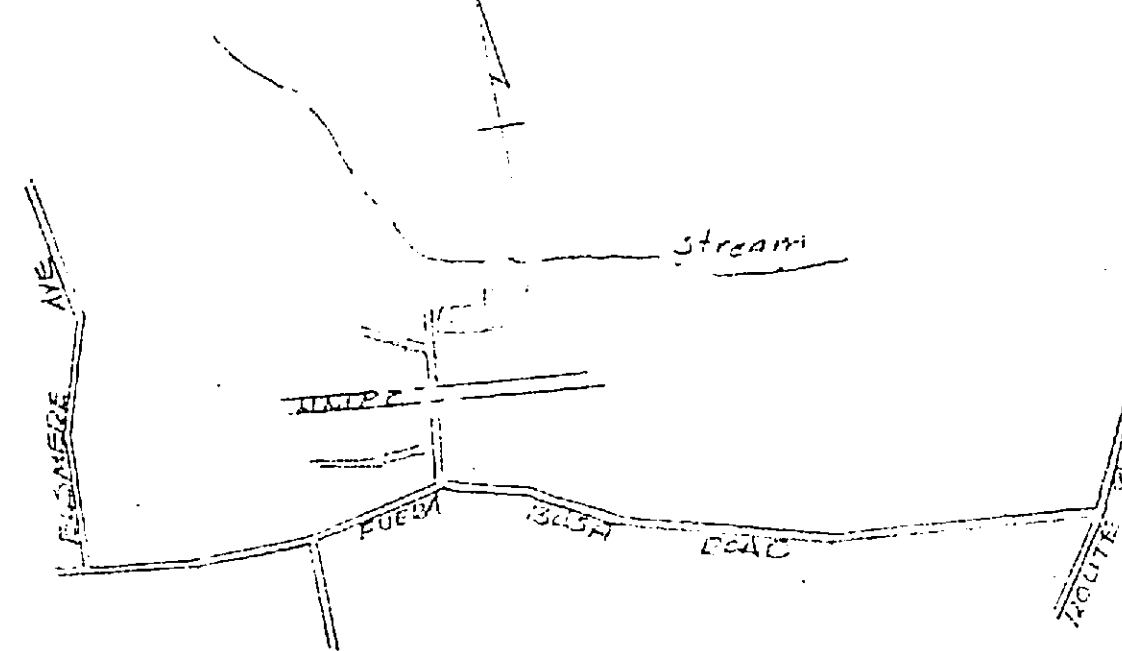


SITE LOCATION MAP
SCALE: 1" = 2000'

RECEIVED


AUG 10 8 51 AM '62

ALBANY COUNTY
HEALTH DEPT.

Lands of James W. & Marion F. Michaels

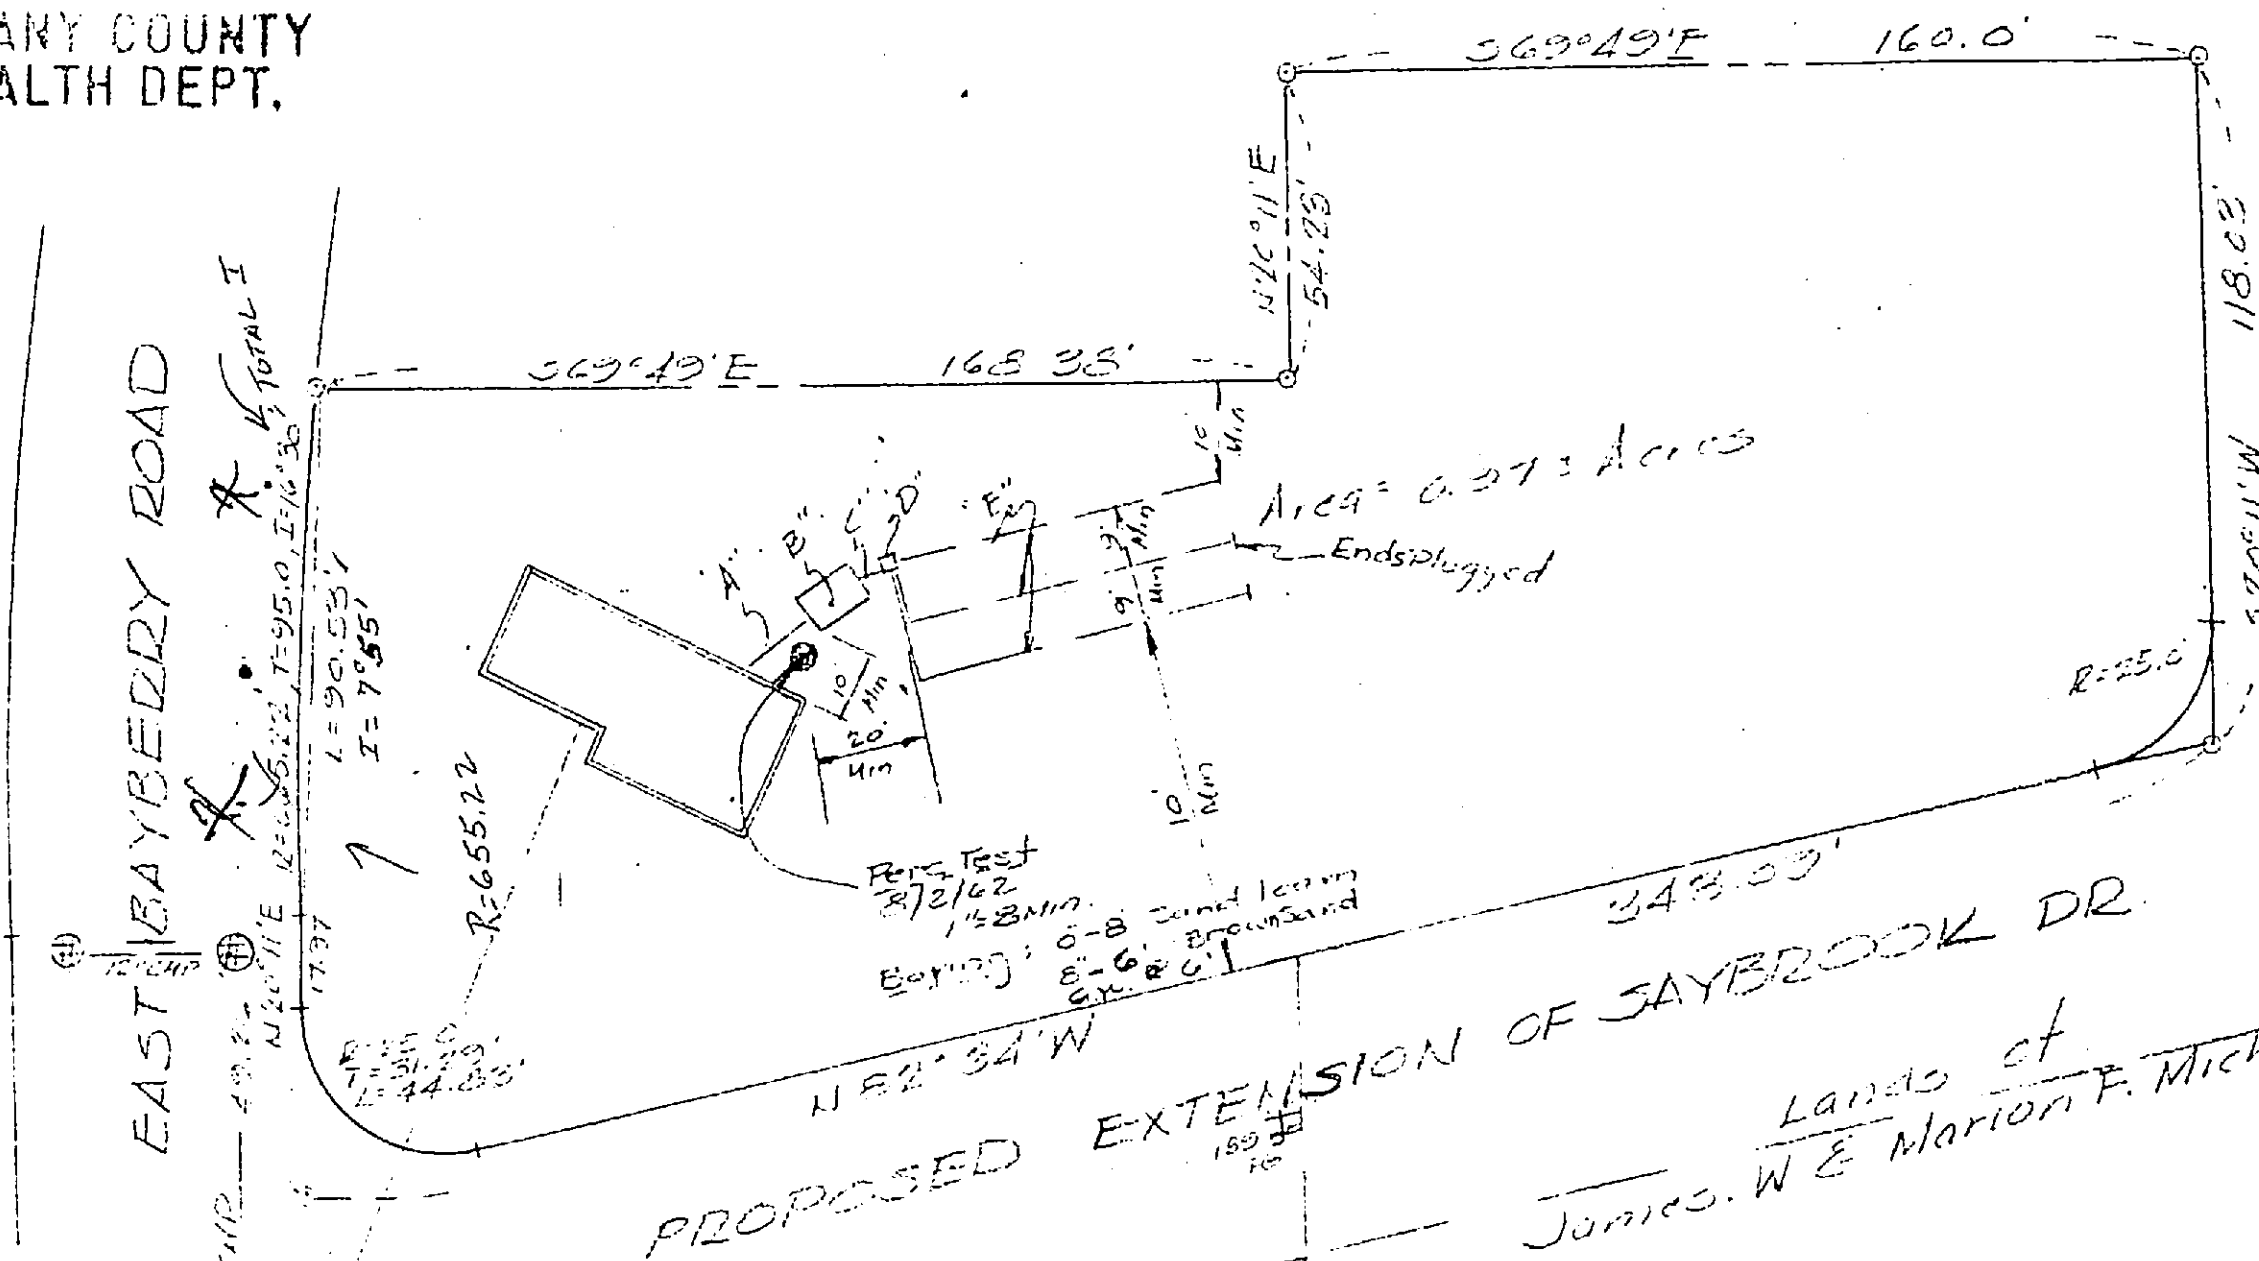

Health Department Approval

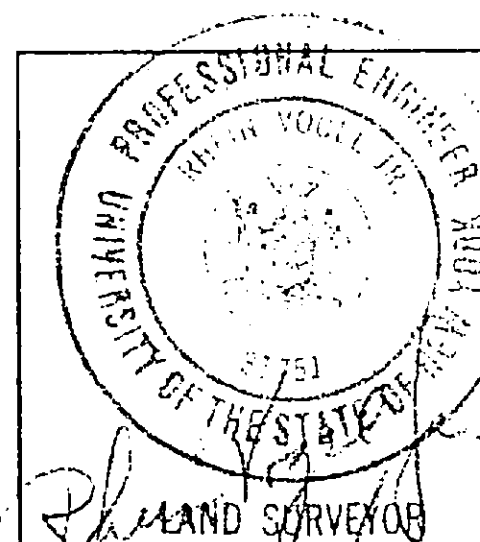

RECORD OF WORK	DATE		

PLOT PLAN
PROPERTY OF JAMES W. & MARION F. MICHAELS
 TOWN OF BETHLEHEM COUNTY: ALBANY, N.Y.
 SCALE: 1" = 50' DATE: AUGUST 8, 1962
C. T. MALE ASSOCIATES
 3010 TROY ROAD
 SCHENECTADY, NEW YORK
 MAP BY: RHEIN VOGEL JR. LIC. NO. 31,751 NO. 62-A-73-L

ADDITIONAL LOT (NOT IN SECTION 2) SEPARATE APPROVAL