



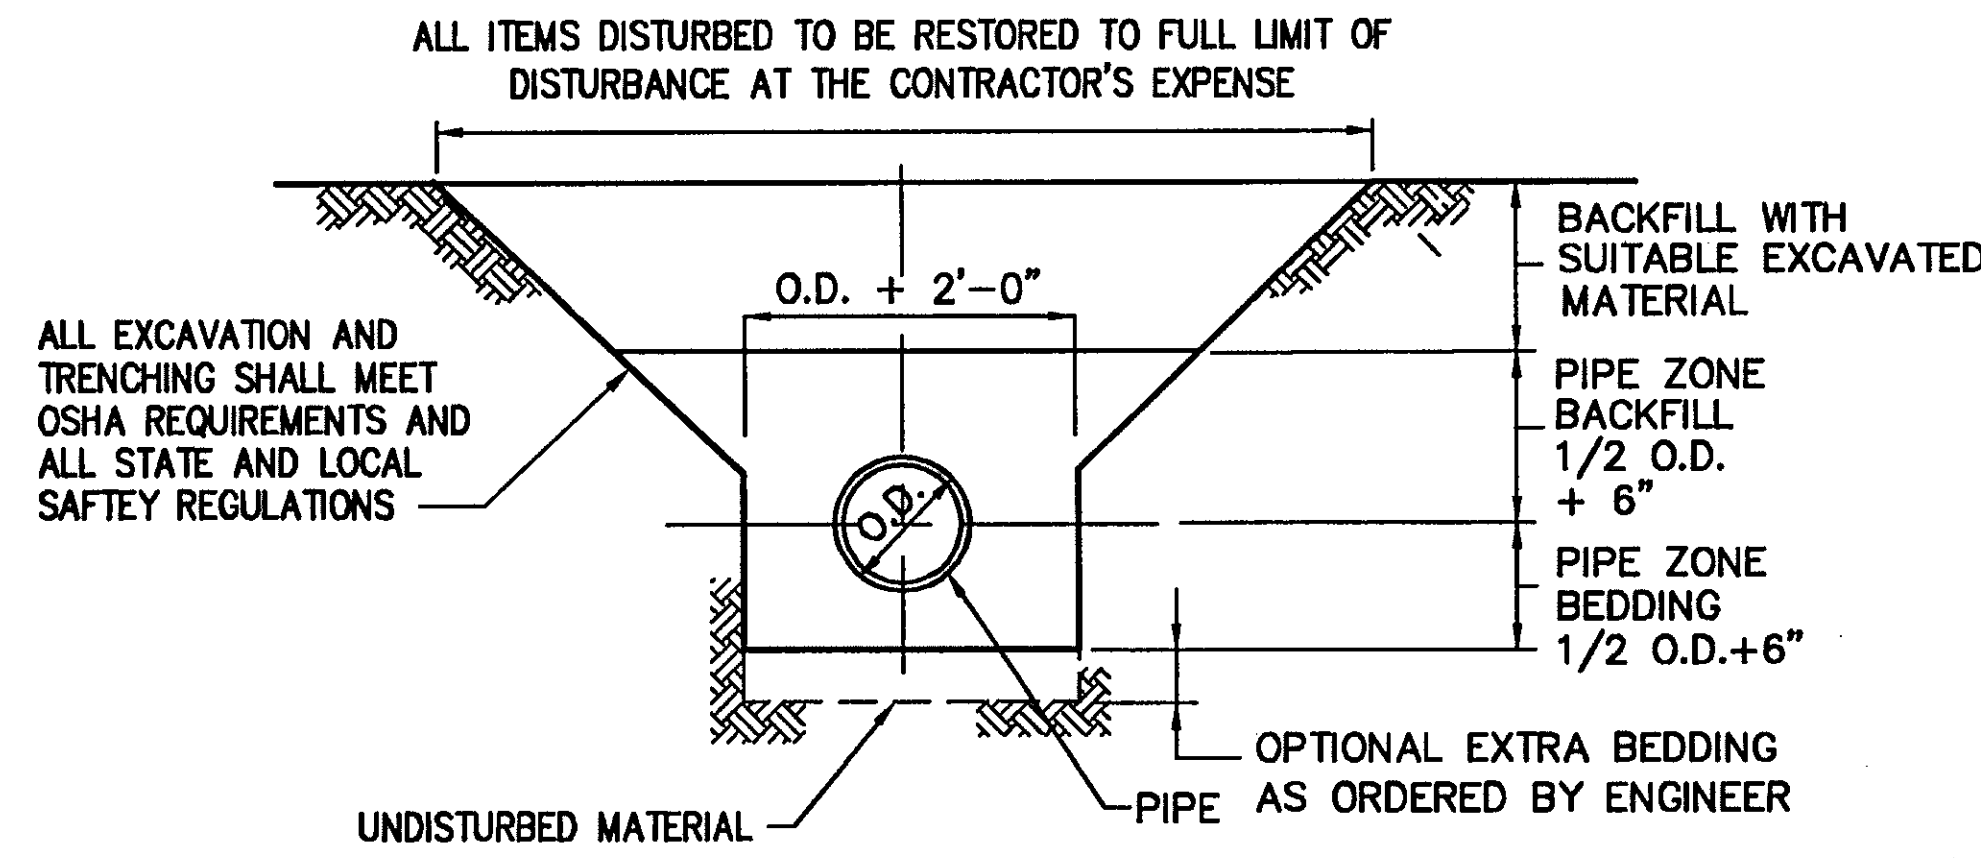


1 TYPICAL STORM SEWER TRENCH DETAIL
NO SCALE

NOTE: PIPE ZONE BEDDING AND BACKFILL SHALL CONSIST OF SUITABLE EXCAVATED MATERIAL, SAND OR R.O.B. GRAVEL


ALL TRENCH BACKFILL MATERIAL COMPACTED IN 6" MAX. LIFTS TO 95% STANDARD PROCTOR DENSITY

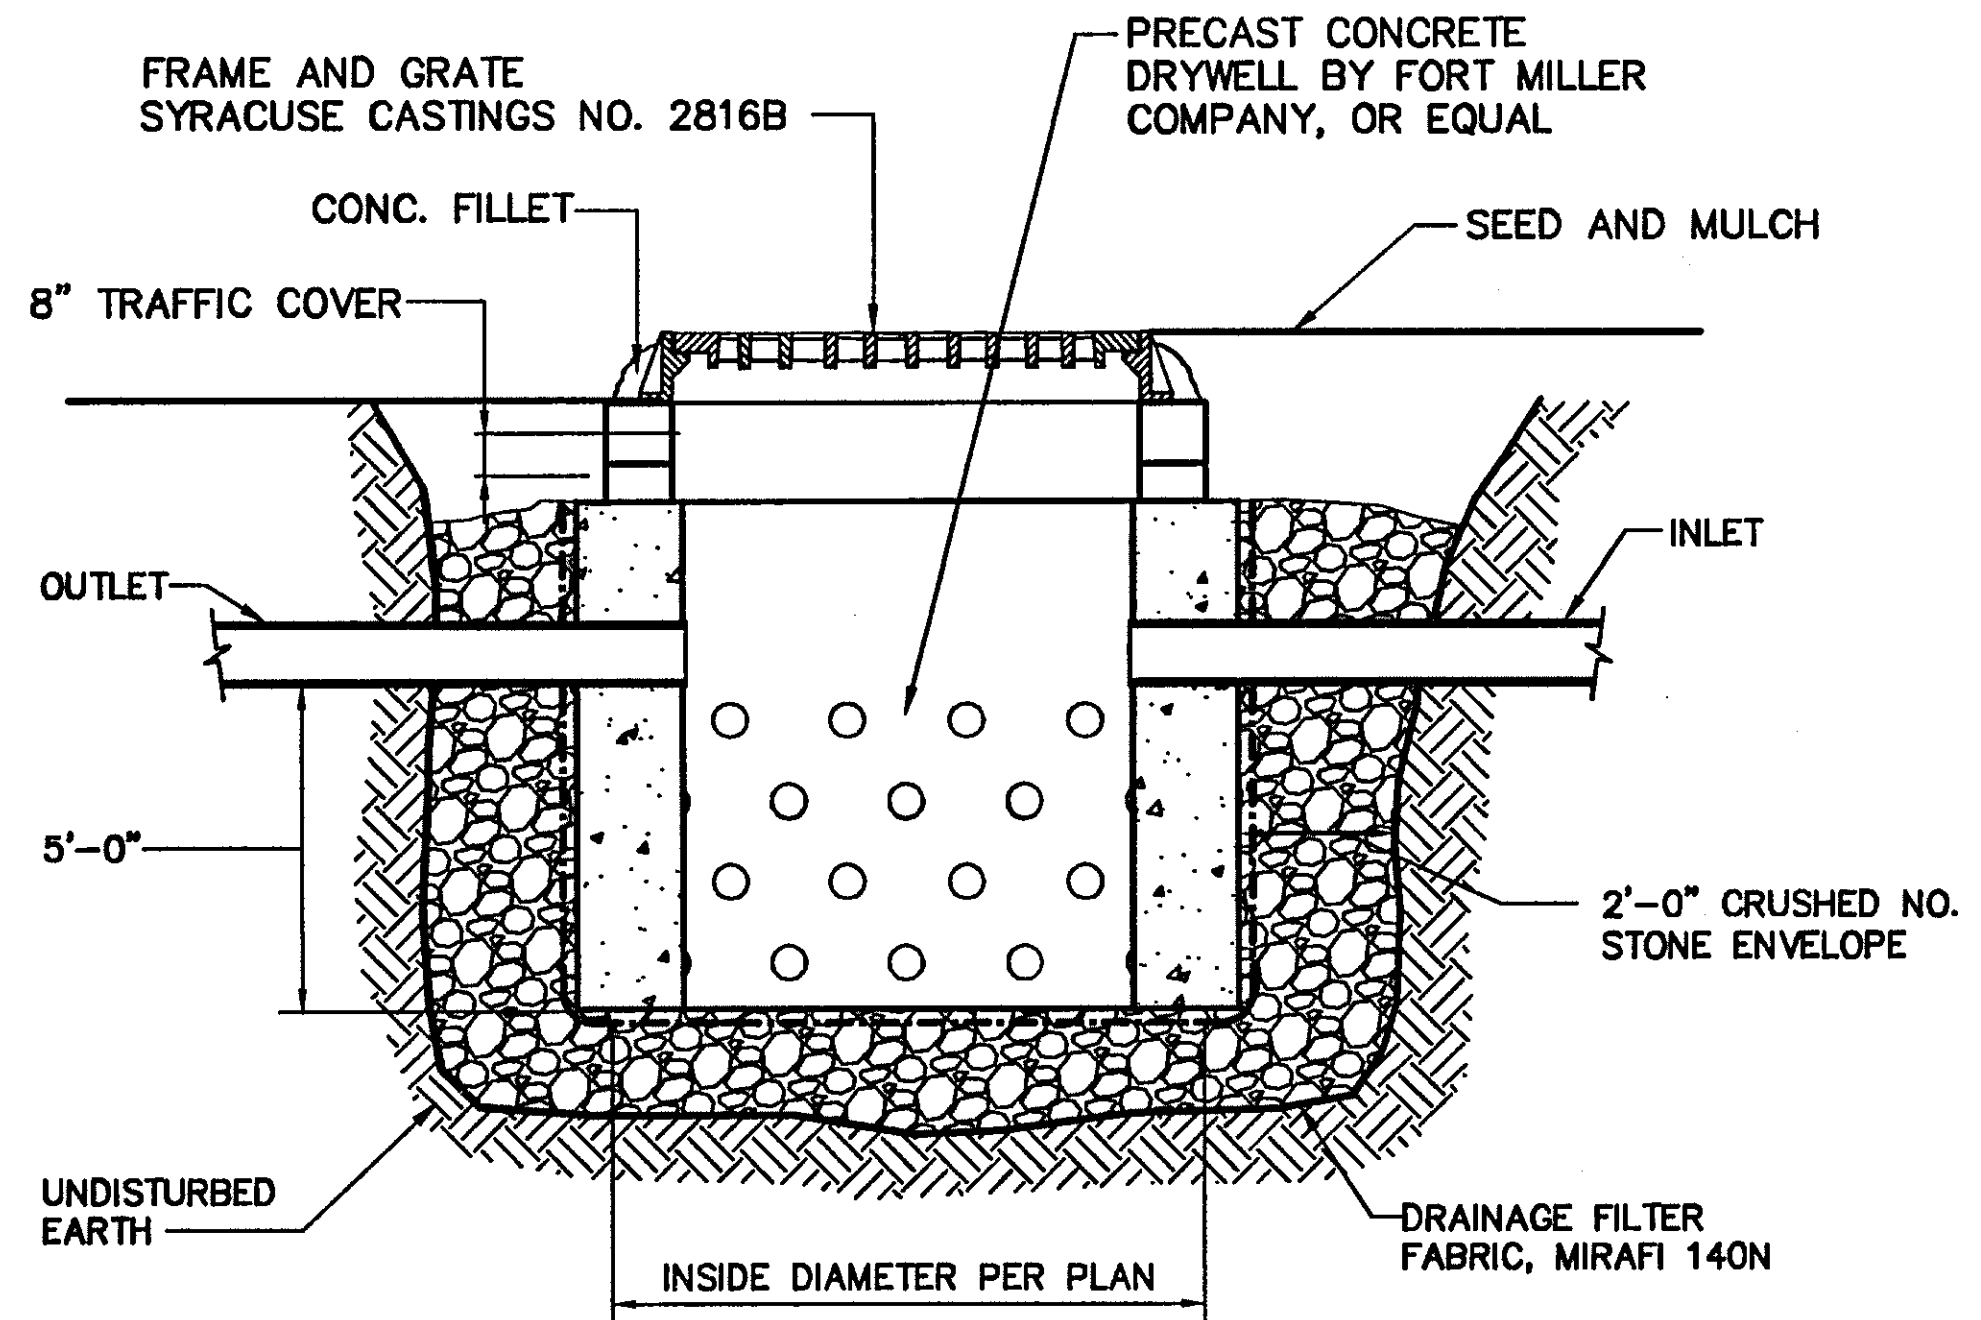


2 TYPICAL PRECAST CONCRETE DRYWELL DETAIL
NO SCALE

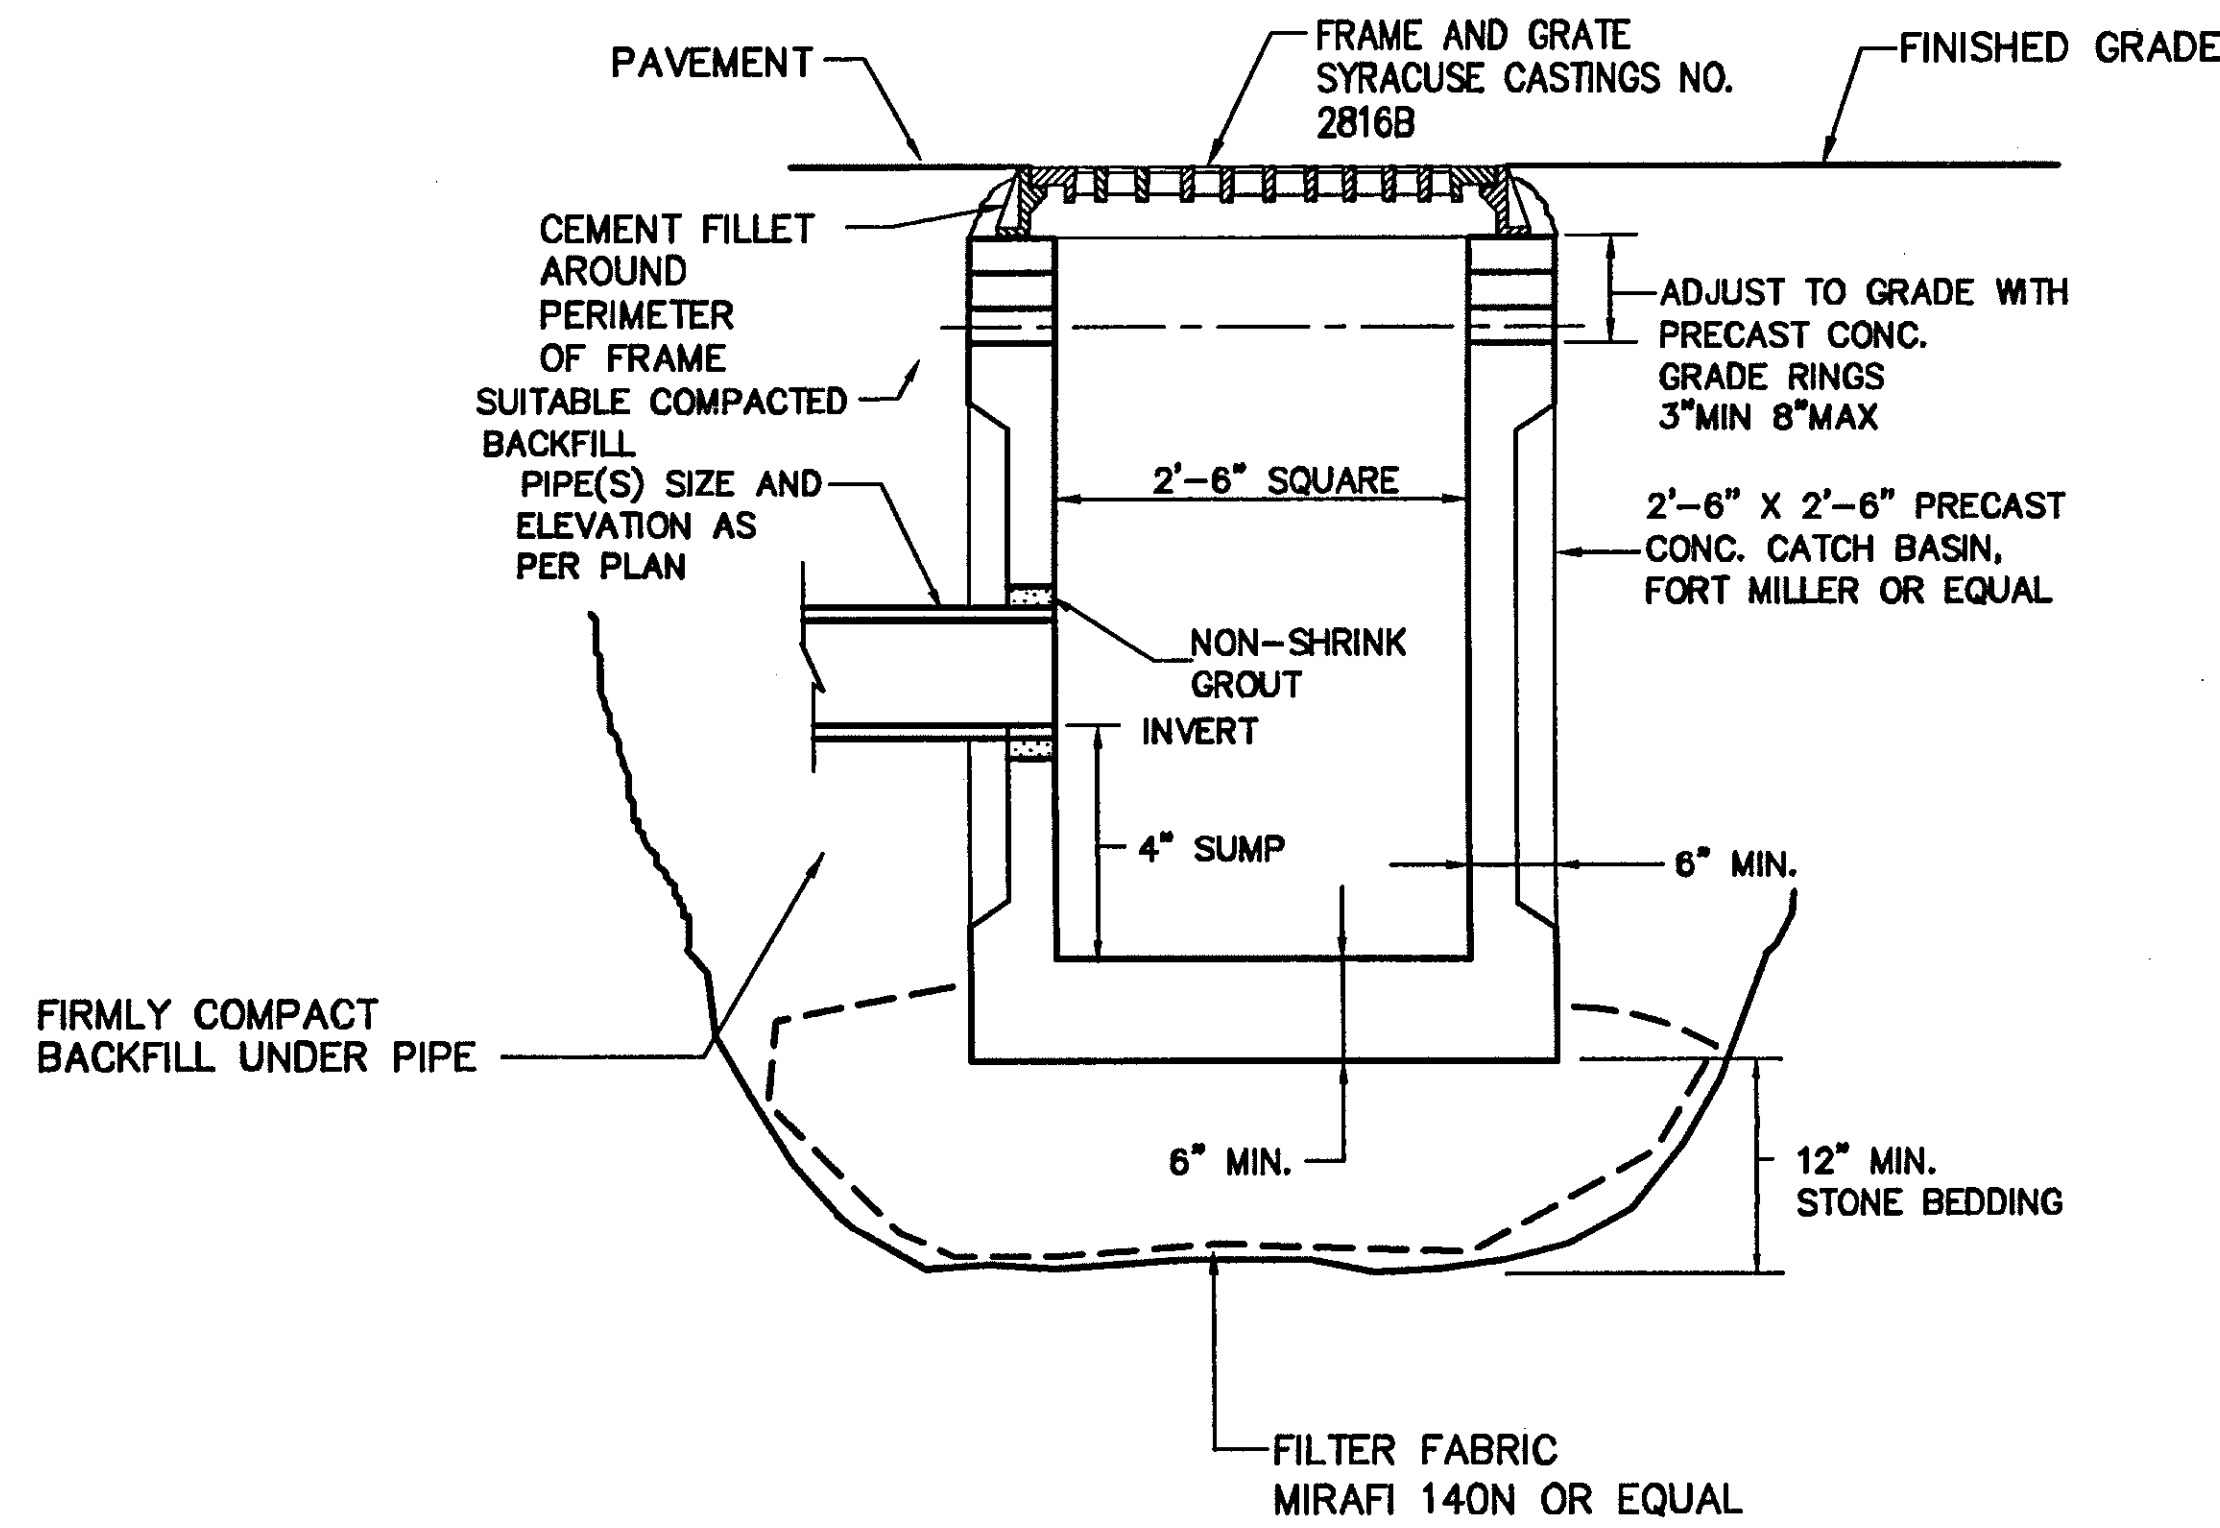

3 30" SQUARE PRECAST CONCRETE KNOCKOUT CATCH BASIN DETAIL
NO SCALE

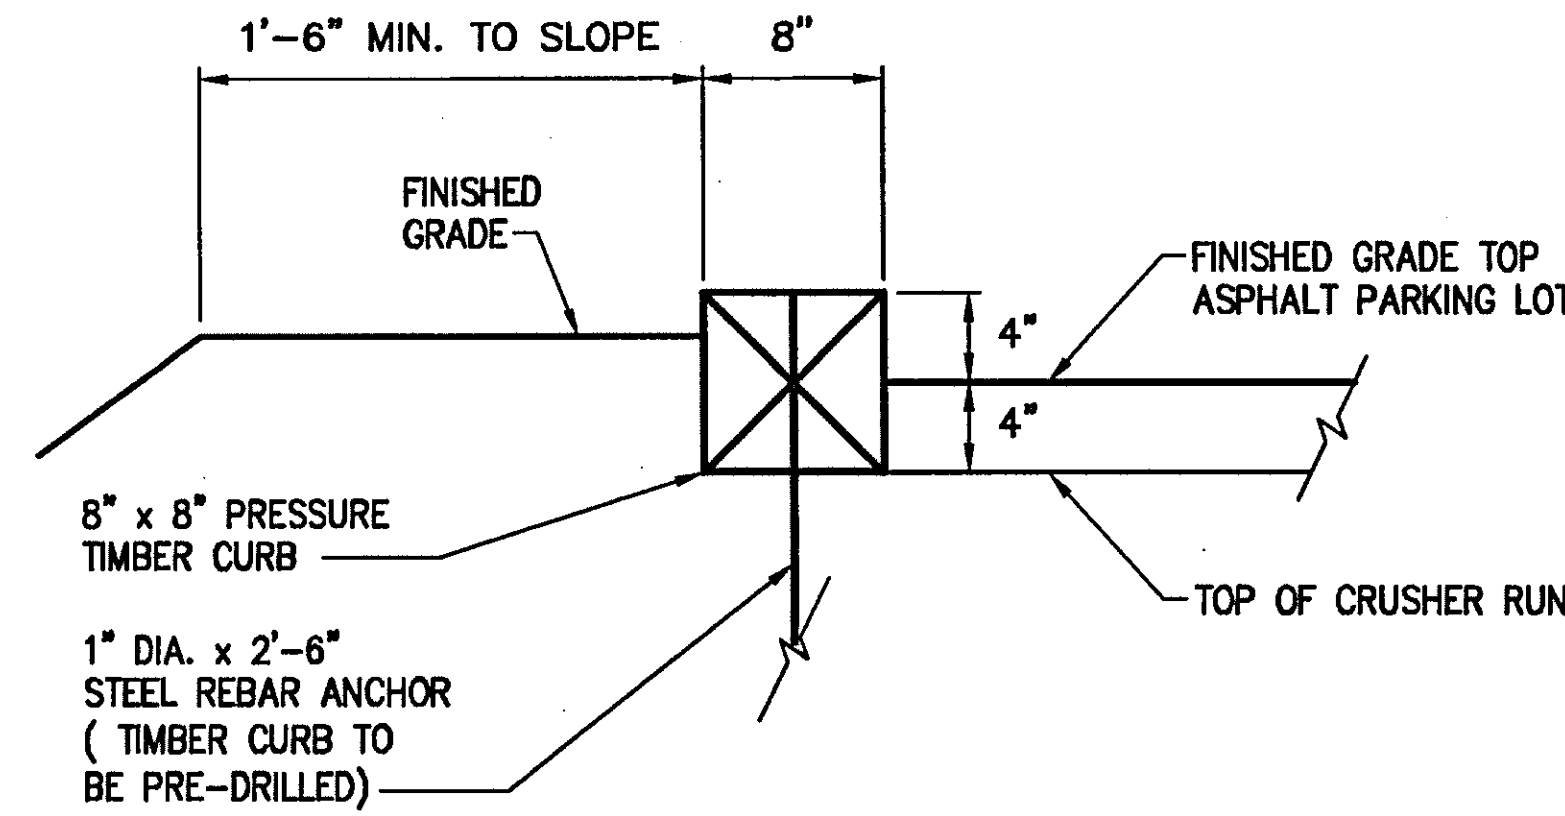


4 TIMBER CURB DETAIL
NO SCALE

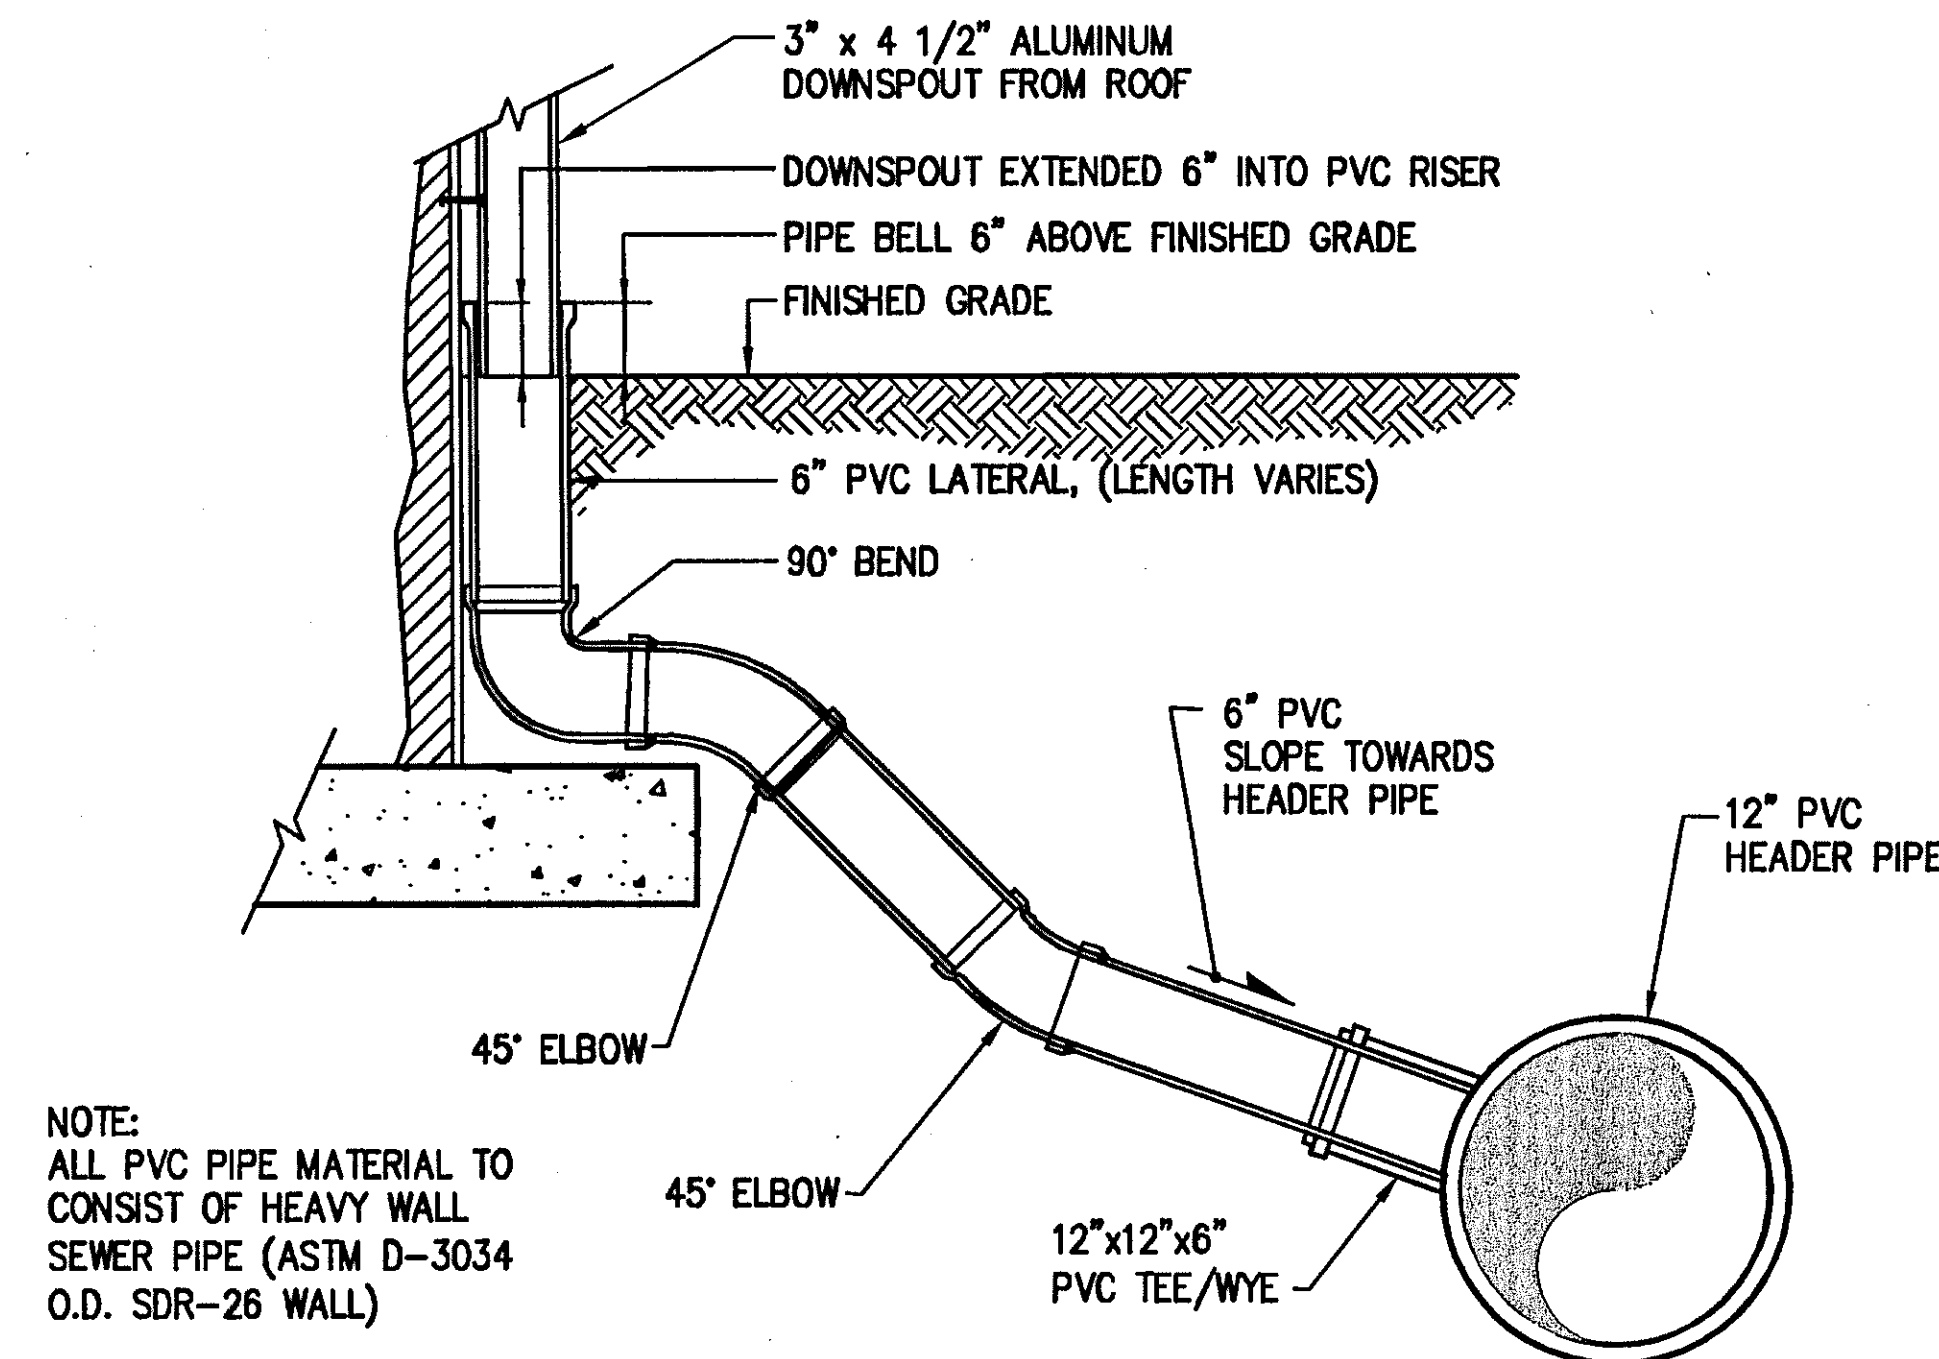


NOTE: ALL PVC PIPE MATERIAL TO CONSIST OF HEAVY WALL SEWER PIPE (ASTM D-3034 O.D. SDR-26 WALL)


5 ROOF DOWNSPOUT TO STORM LINE CONNECTION
NO SCALE

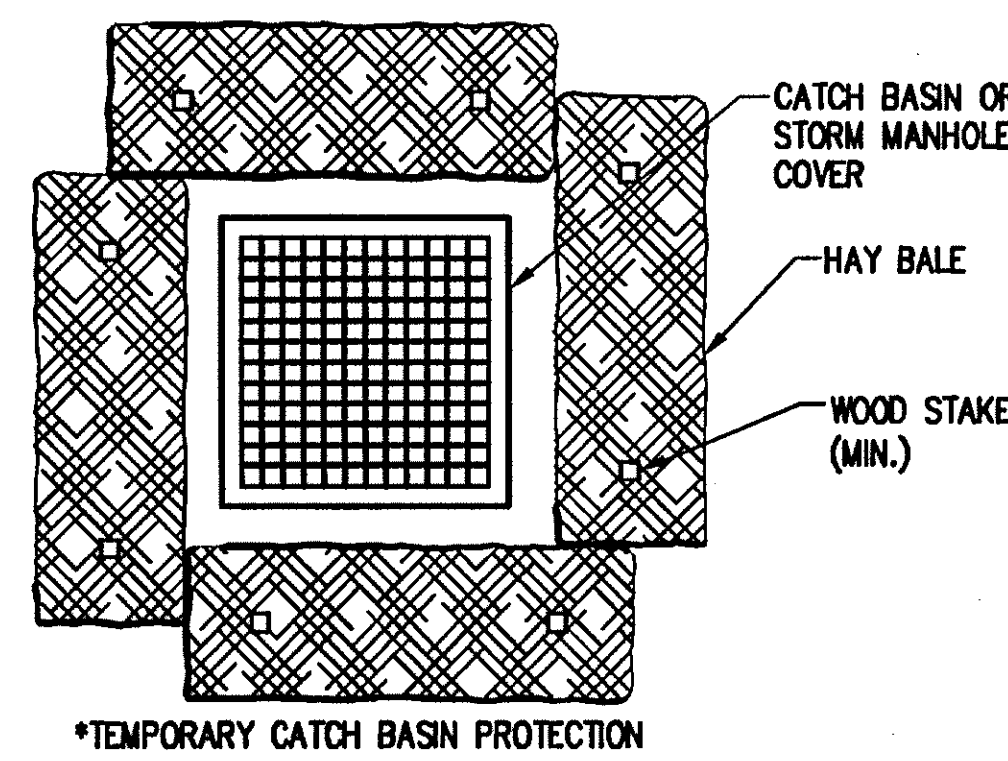


6 STORM INLET PROTECTION DETAIL
NO SCALE

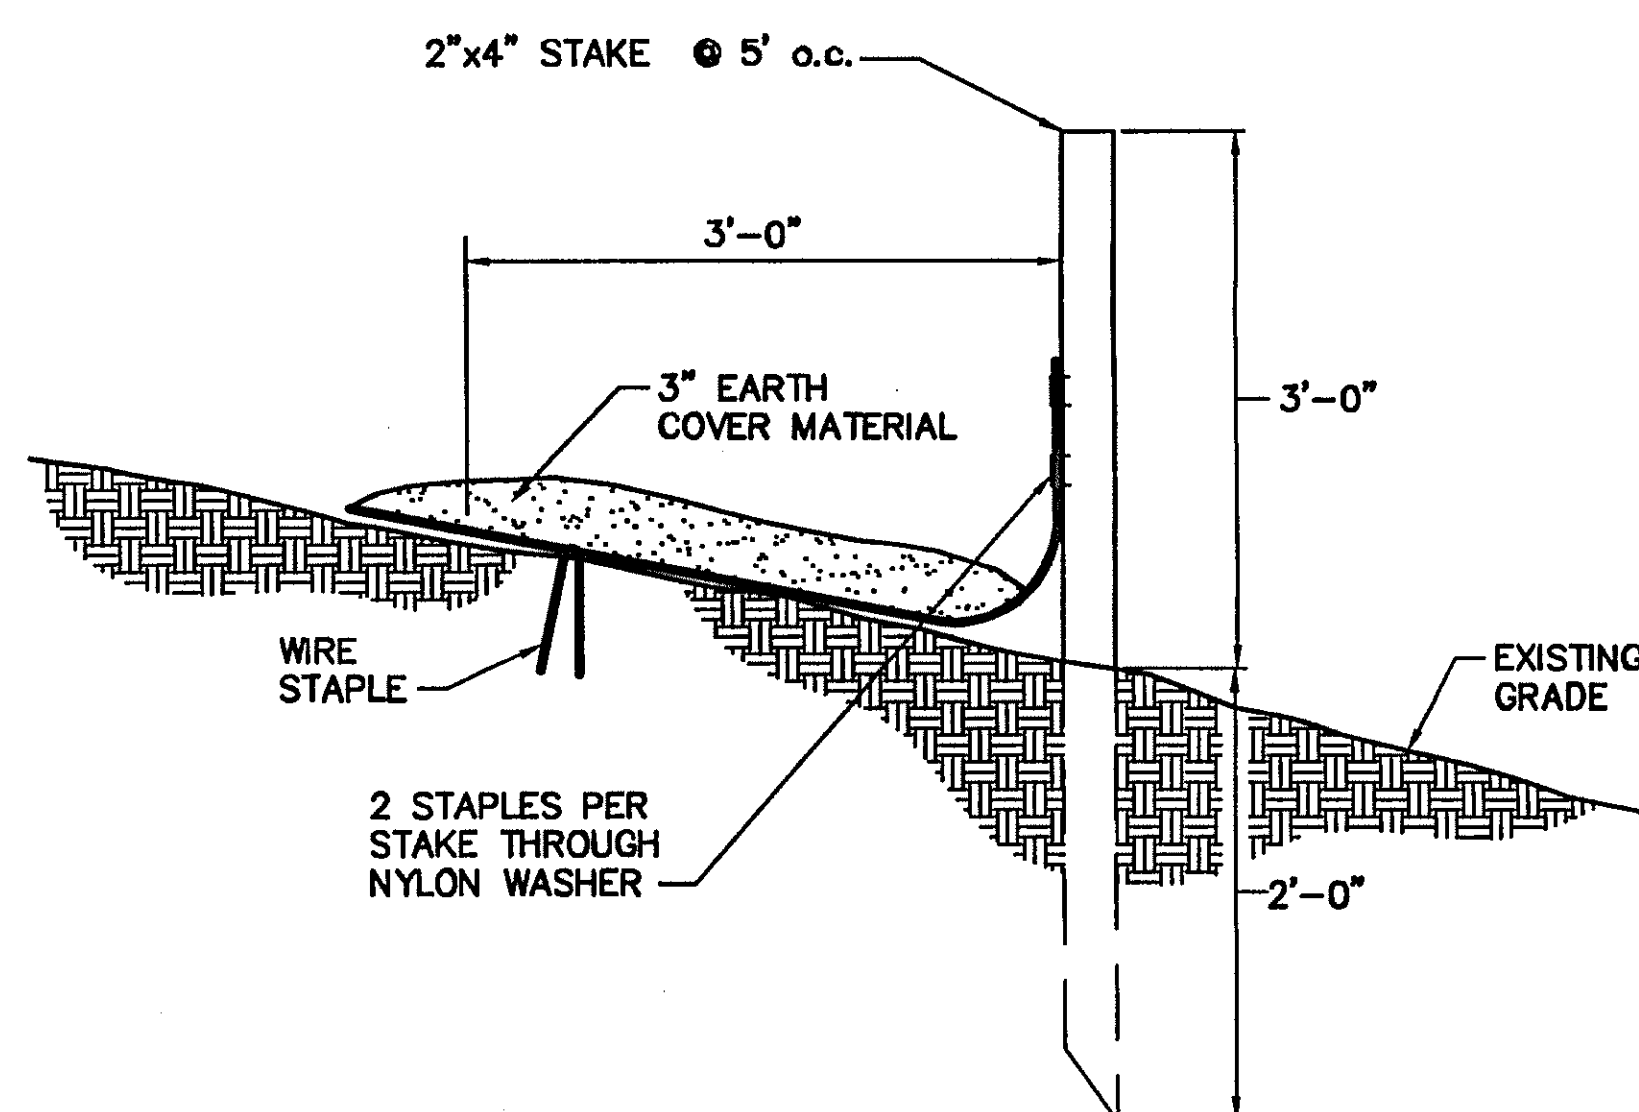


7 SILTATION FENCE DETAIL
NO SCALE

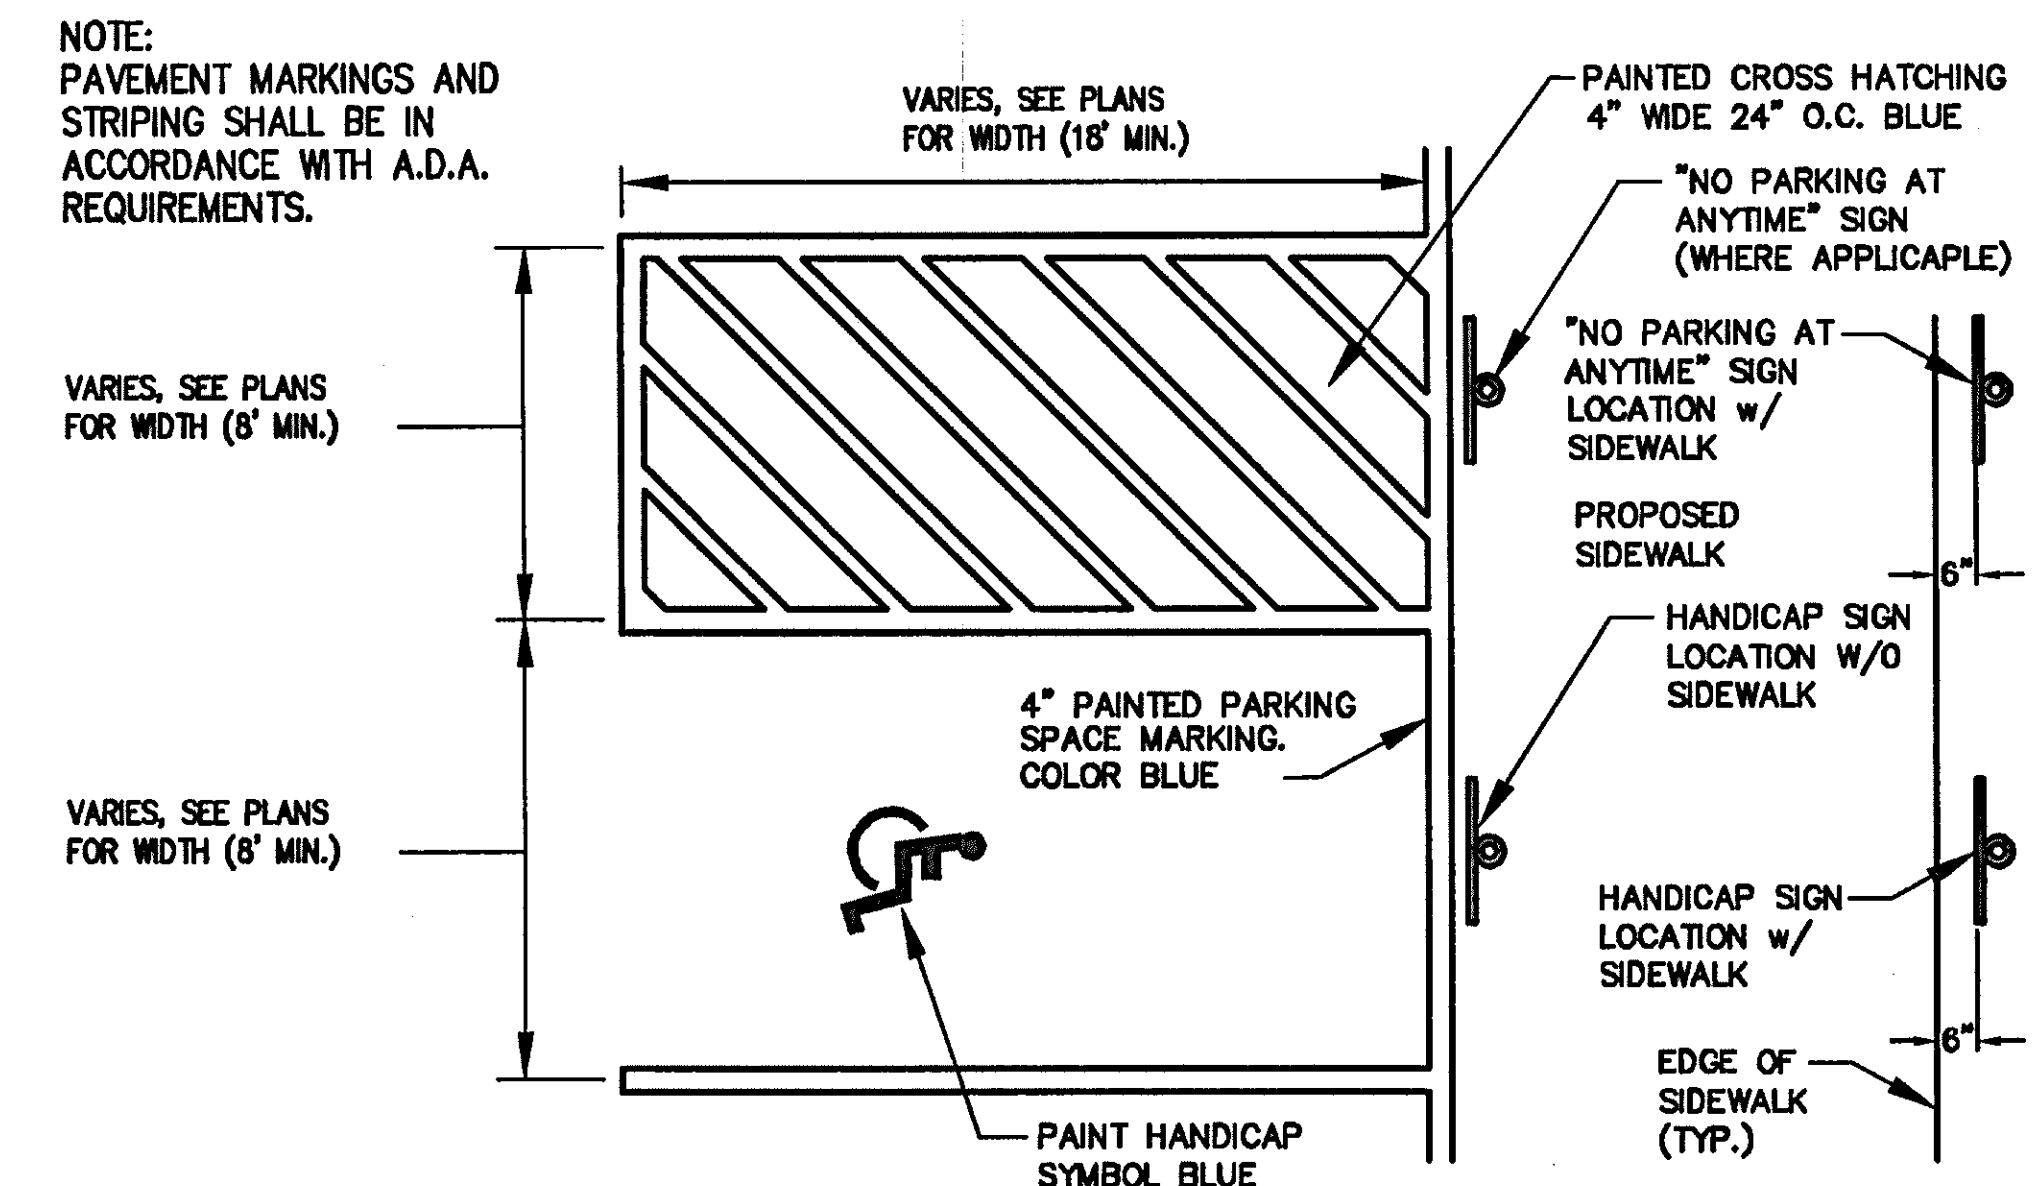

8 HANDICAP PARKING STRIPING DETAIL
NOT TO SCALE

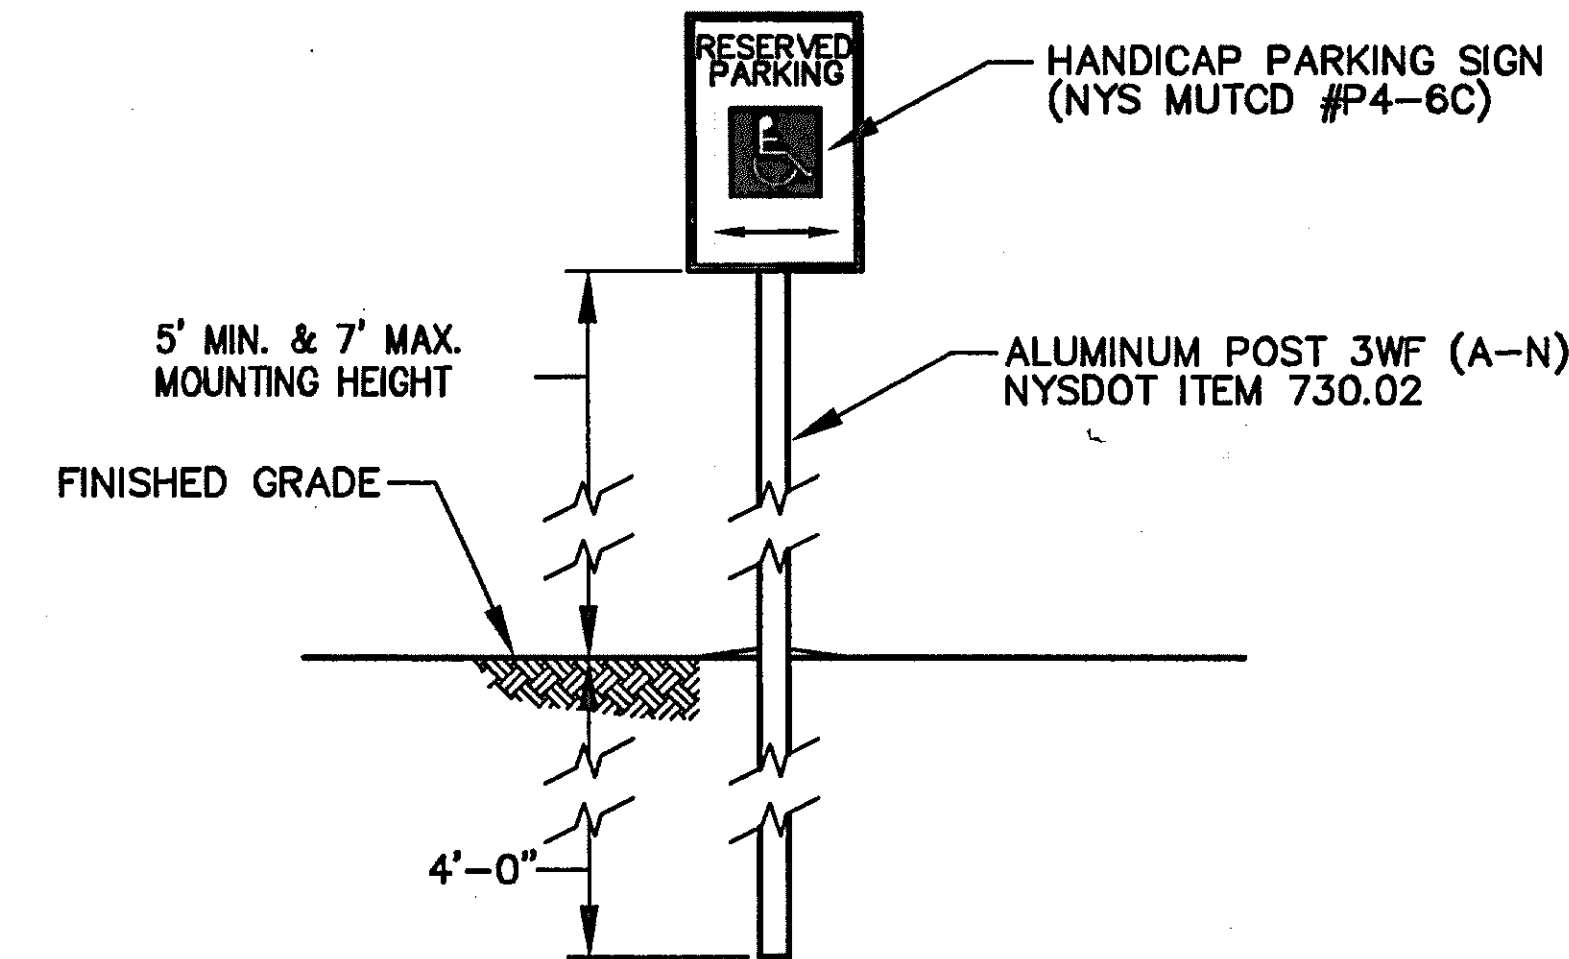


9 HANDICAP SIGN DETAIL
NO SCALE

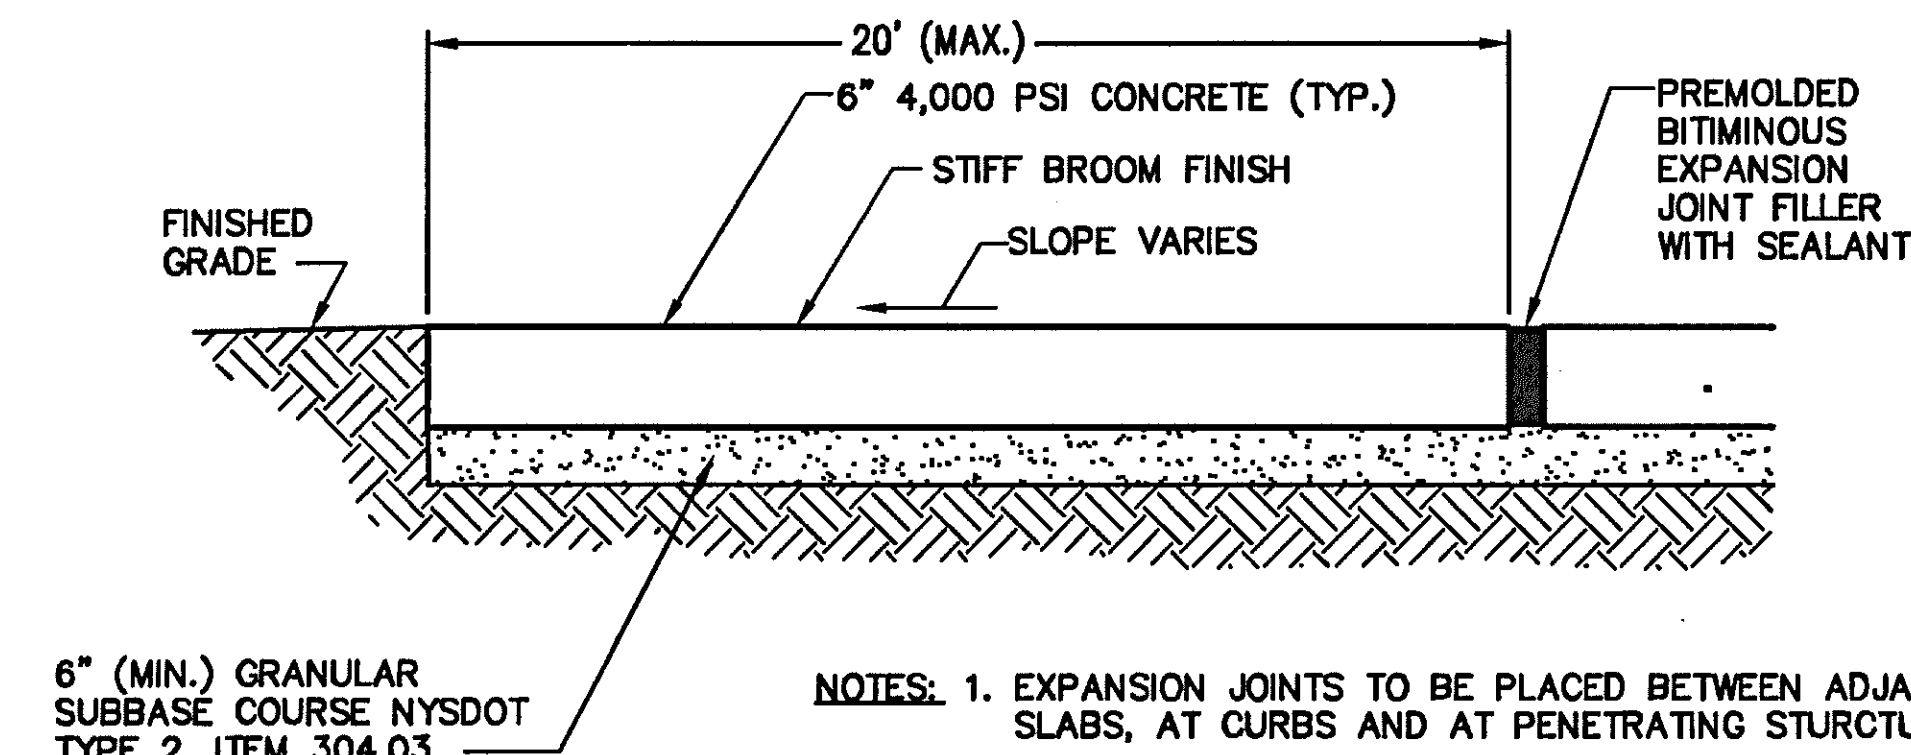


NOTES: 1. EXPANSION JOINTS TO BE PLACED BETWEEN ADJACENT SLABS, AT CURBS AND AT PENETRATING STRUCTURES.
2. TRANSVERSE FALSE JOINTS SHALL BE PROVIDED AT 5' INTERVALS, AND LONGITUDINAL FALSE JOINTS AT 5' INTERVALS

10 SIDEWALK DETAIL
NO SCALE

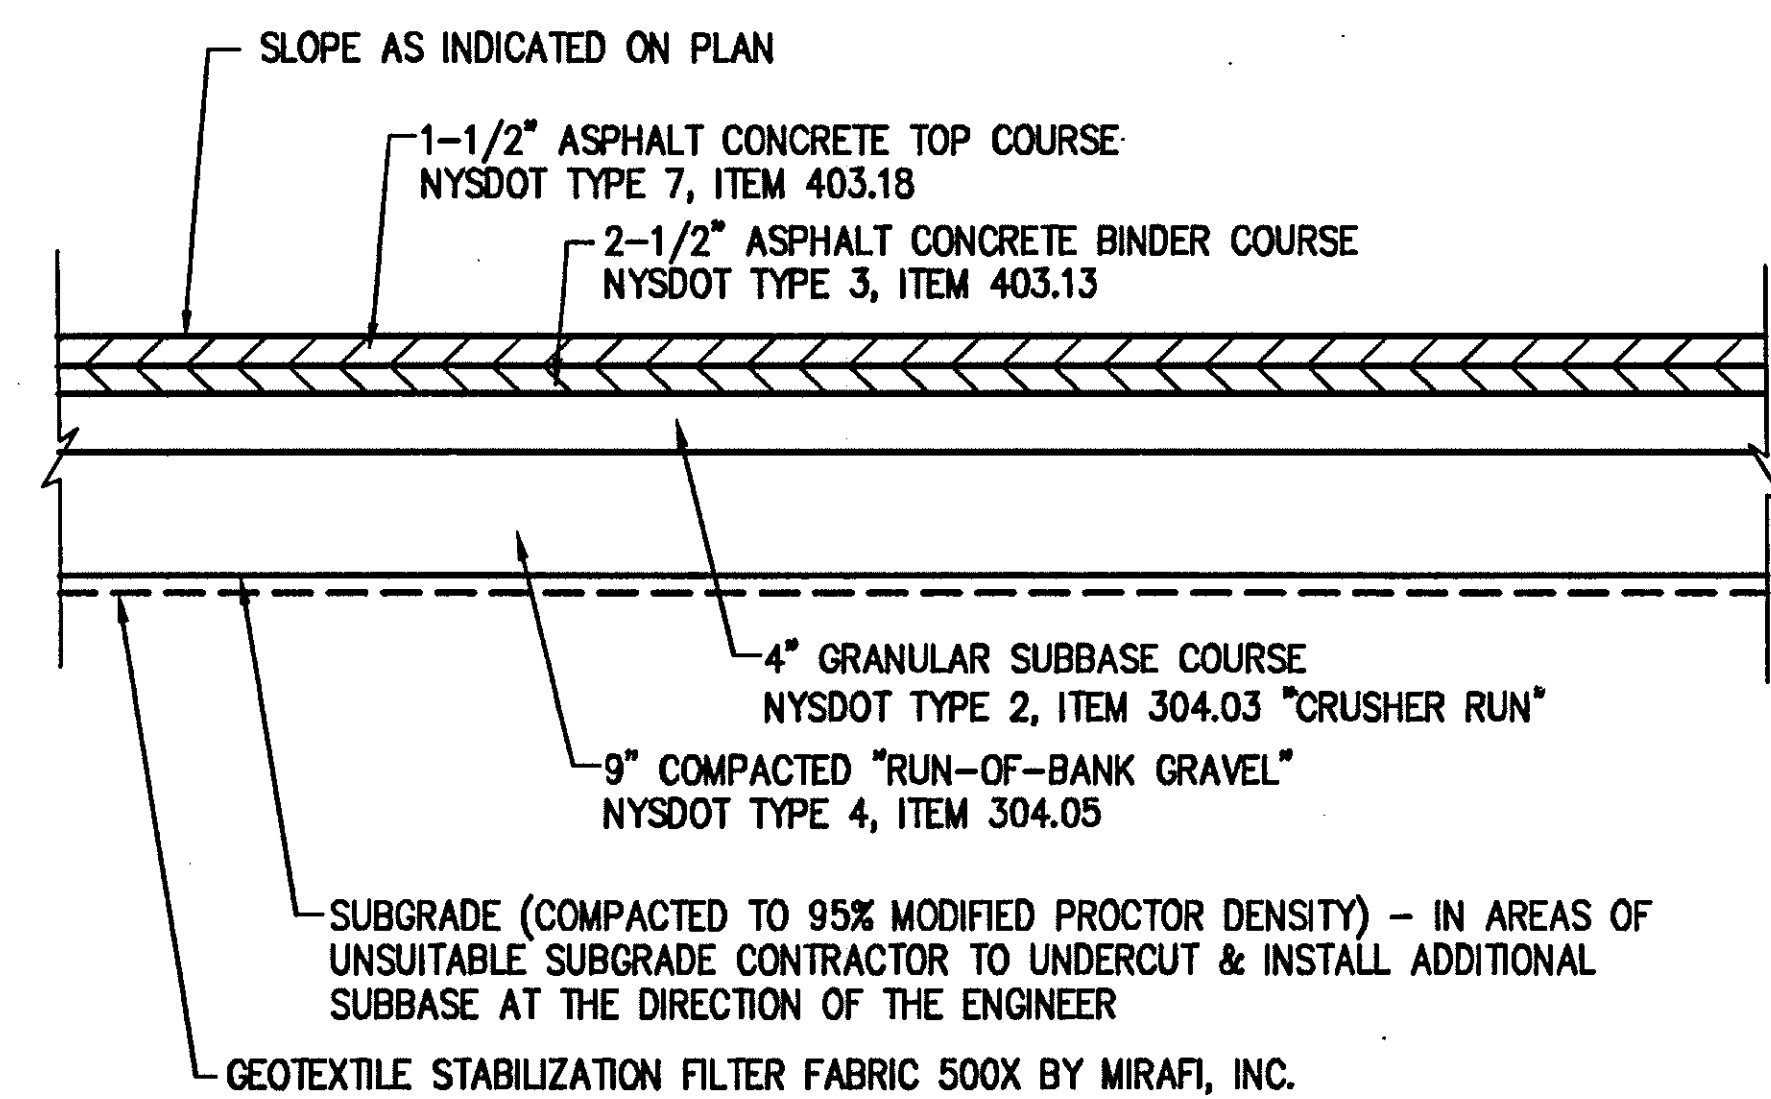

11 ASPHALT CONCRETE PAVEMENT DETAIL
NO SCALE

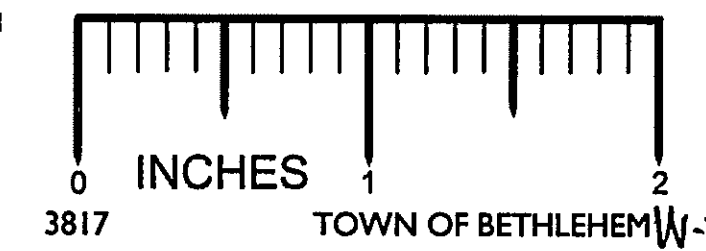

NO.	SUBMITTAL	
1	4/03	BY: PLL
2	7/23/03	BY: PLL

IT IS A VIOLATION OF LAW FOR ANY PERSON, UNLESS THEY ARE ACTING UNDER THE DIRECTION OF A LICENSED PROFESSIONAL ENGINEER, TO ALTER THIS DOCUMENT.

BETHLEHEM LUTHERAN CHURCH PARKING LOT EXPANSION

85 ELM AVENUE DELMAR, NY 12054

SHEET TITLE DETAILS

May 28, 2003

SHEET NUMBER 3