



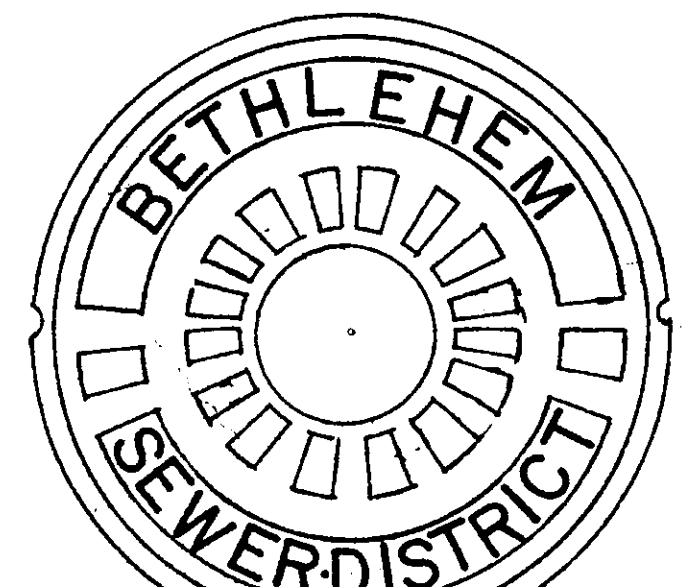


STANDARD MANHOLE COVER
(Not to Scale)

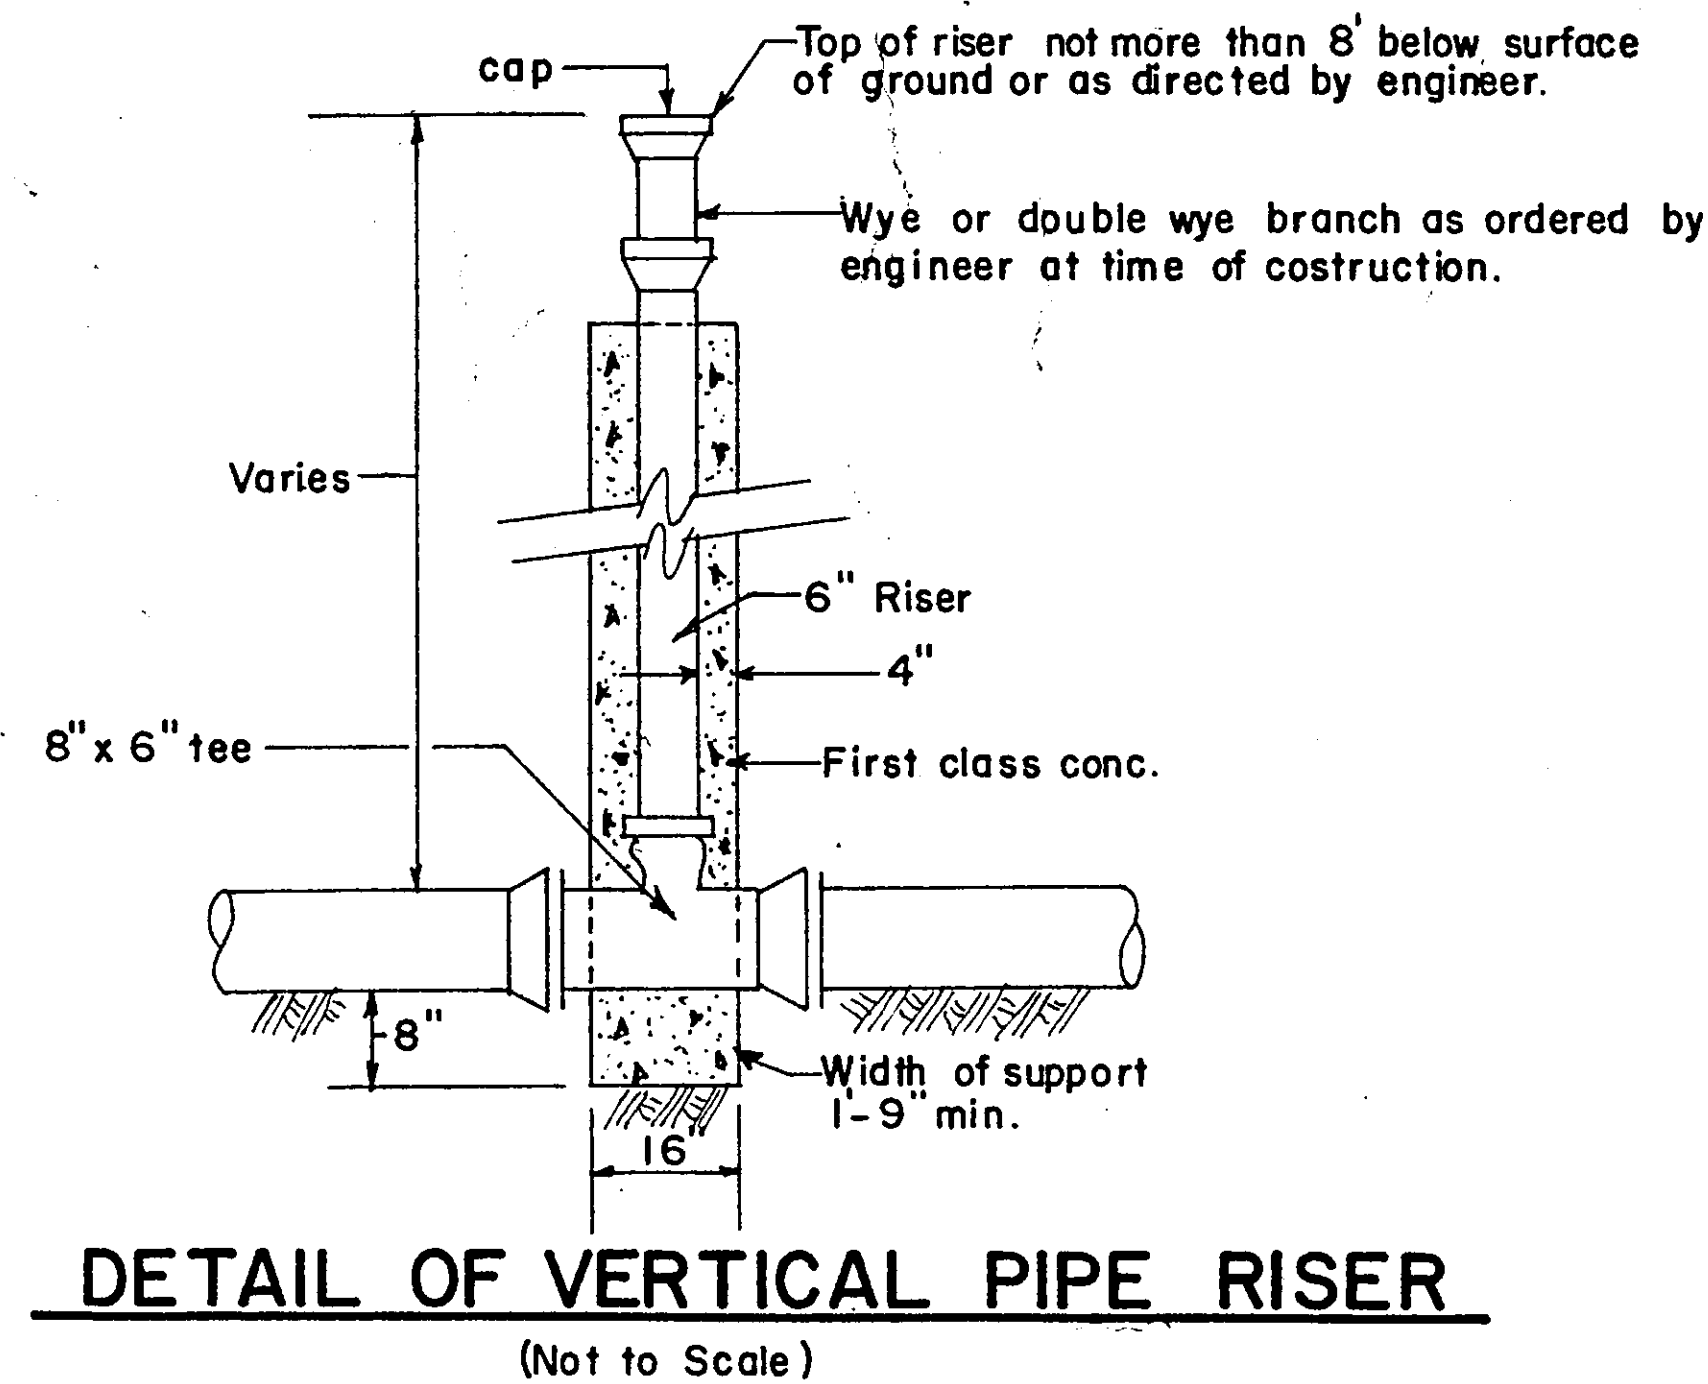


DETAIL OF VERTICAL PIPE RISER
(Not to Scale)


M.H. Cover to weigh not less than 150#
M.H. Frame to weigh not less than 250#
M.H. Cover to be lettered "BETHLEHEM-SEWER DISTRICT"

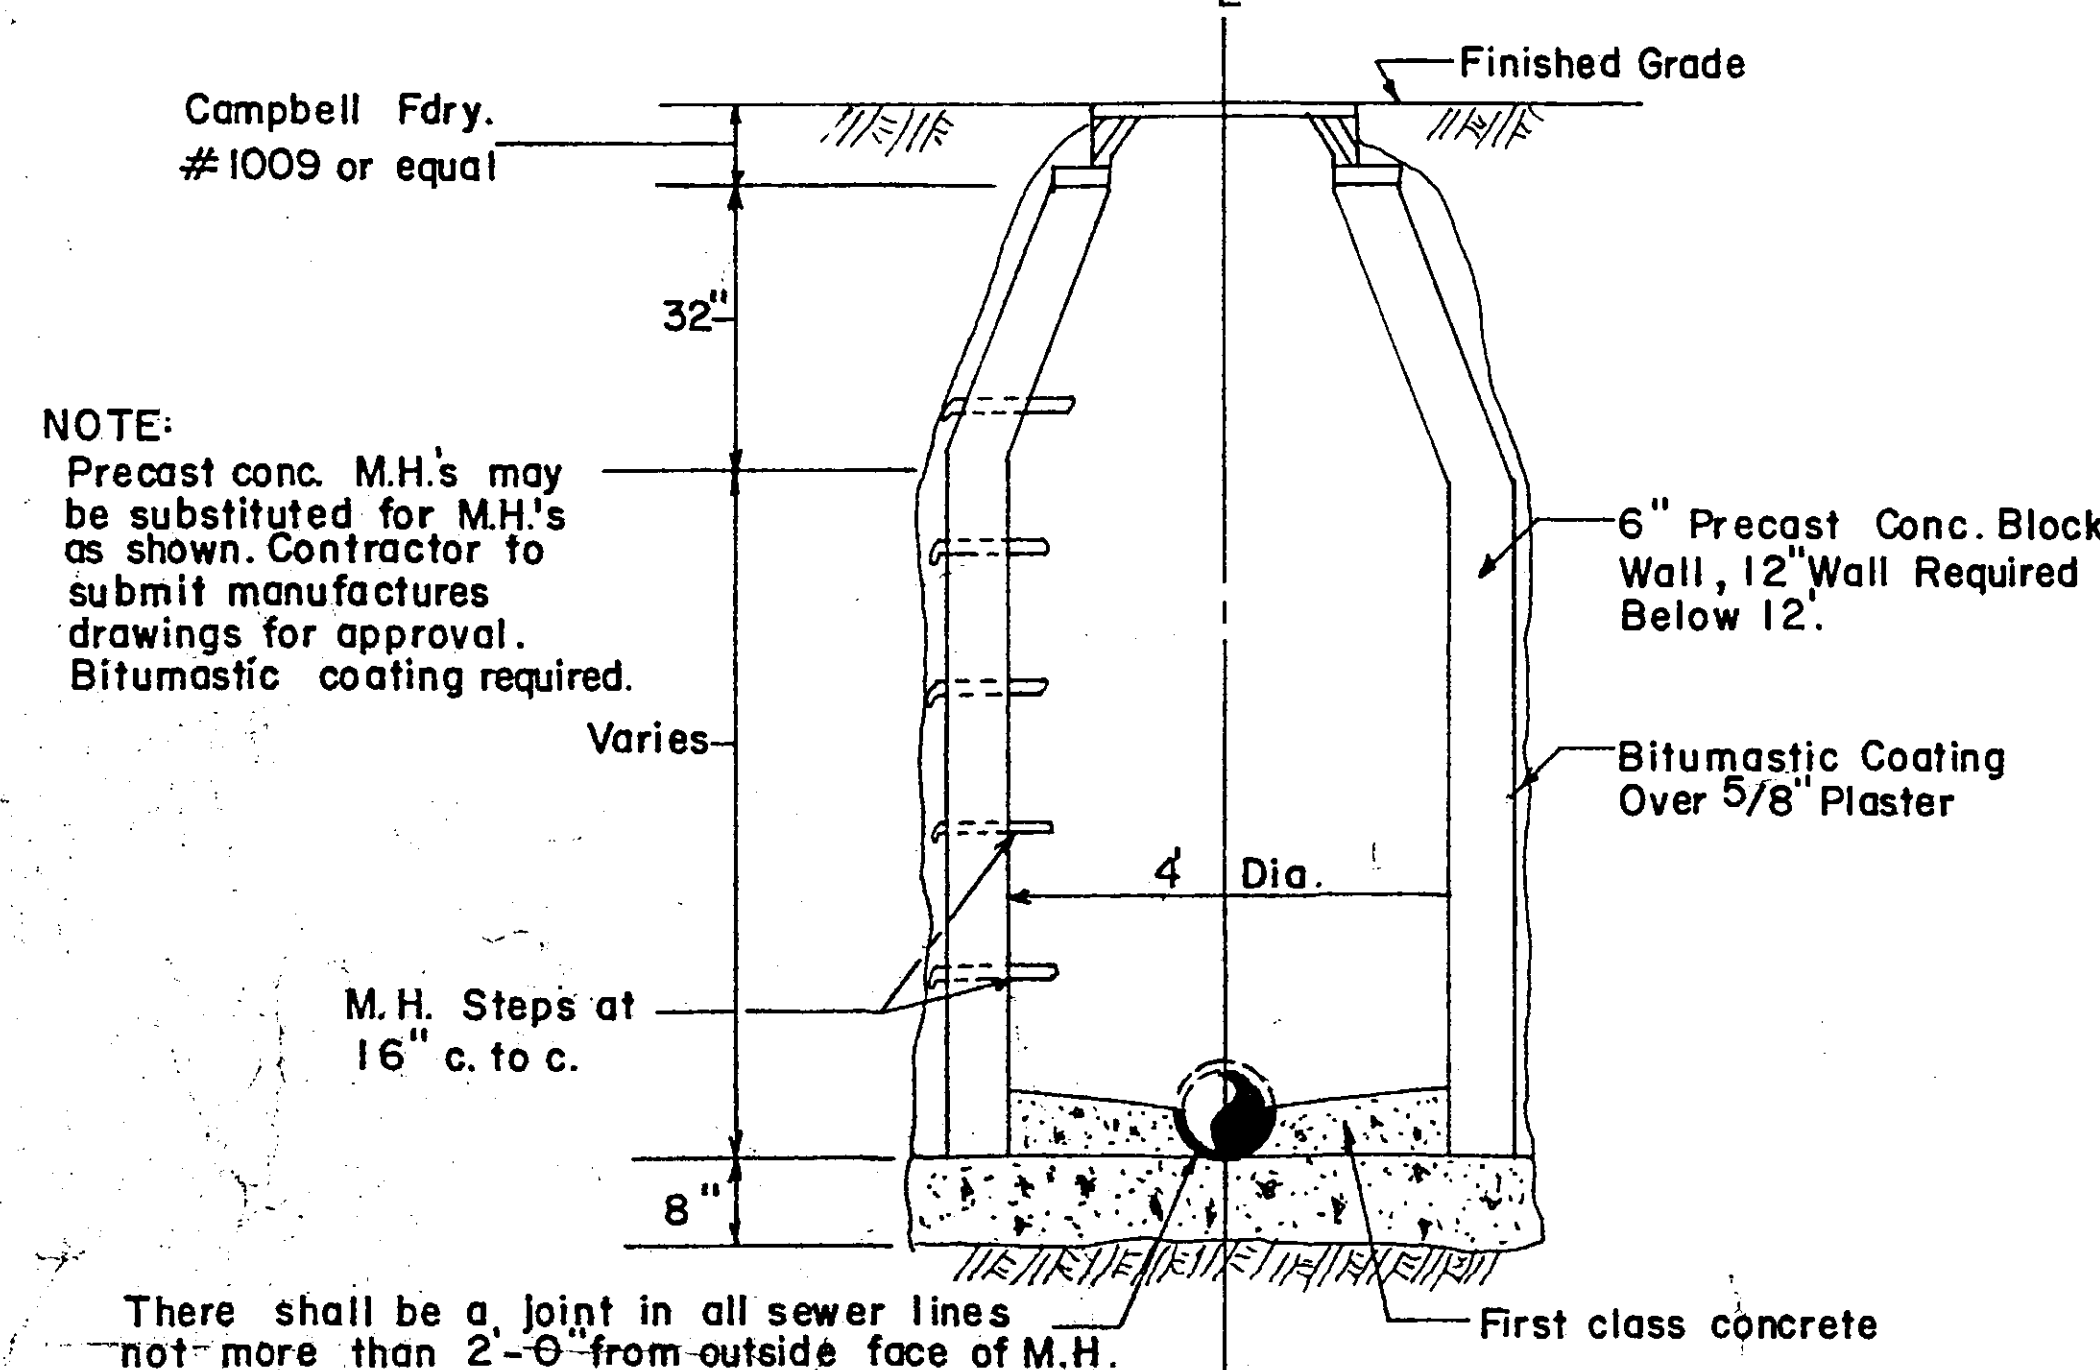


STANDARD MAN HOLE
(Not to Scale)

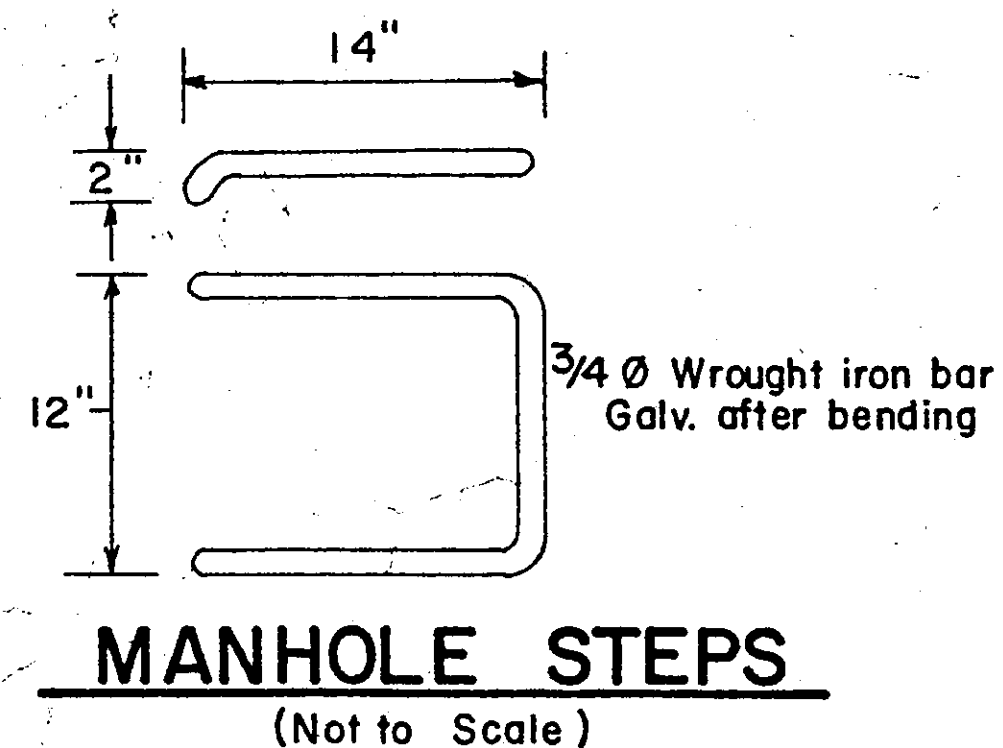


MANHOLE STEPS
(Not to Scale)

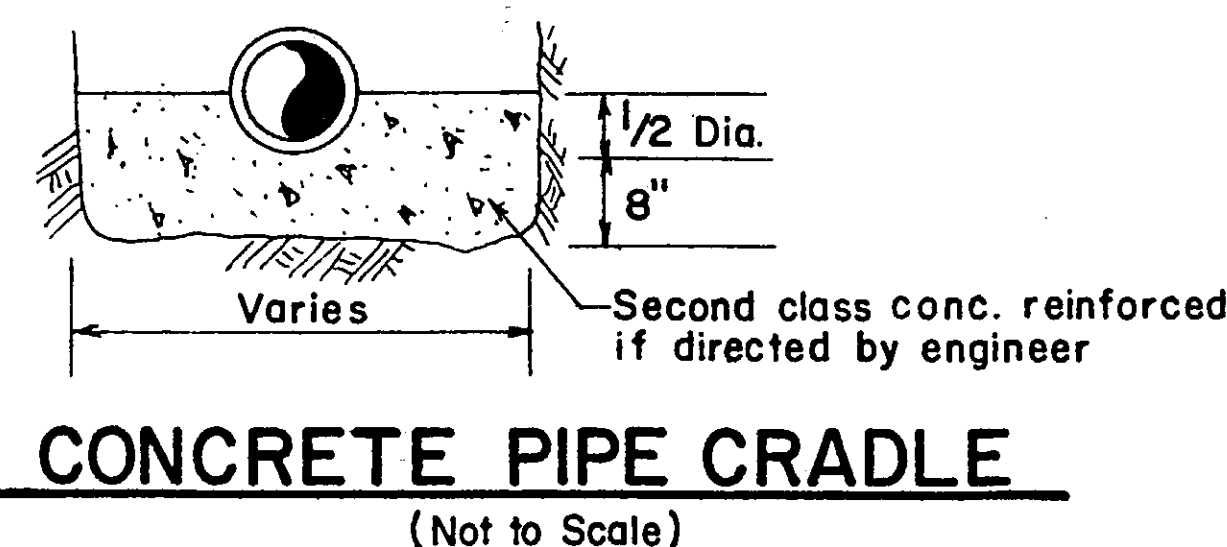

CONCRETE PIPE CRADLE
(Not to Scale)

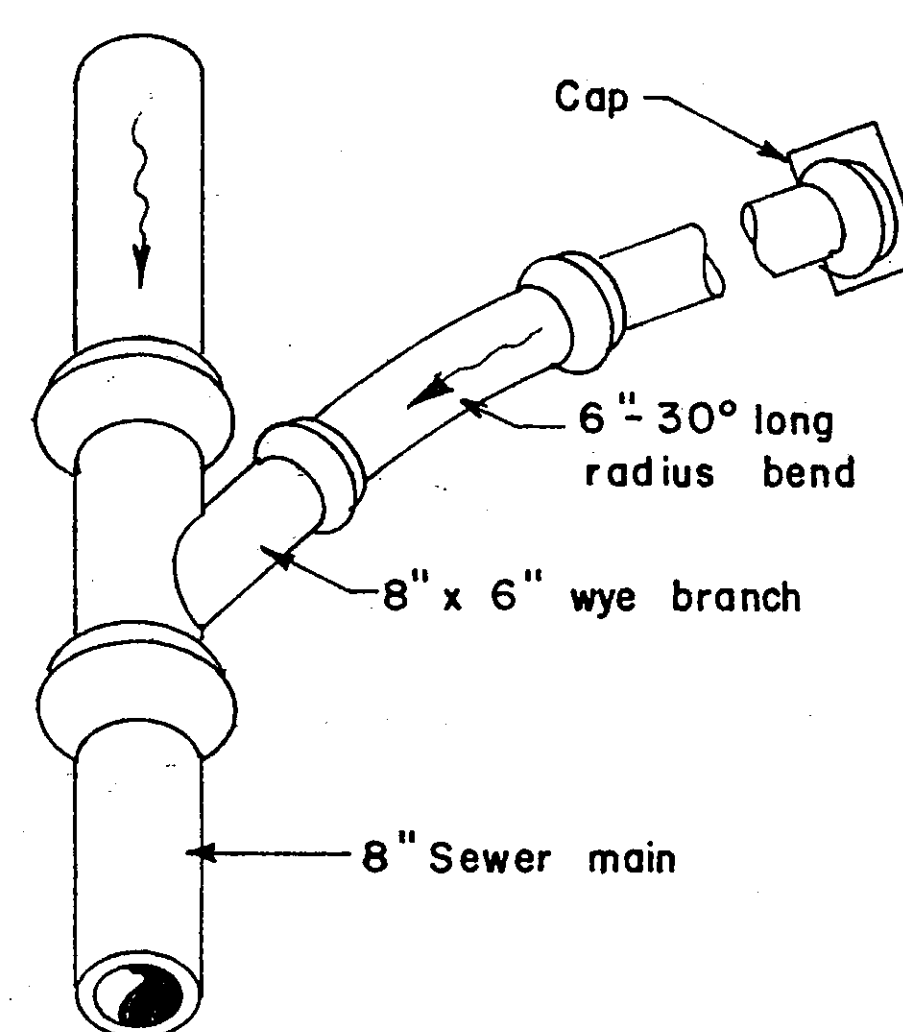

DETAIL OF LATERAL CONNECTION
(Not to Scale)

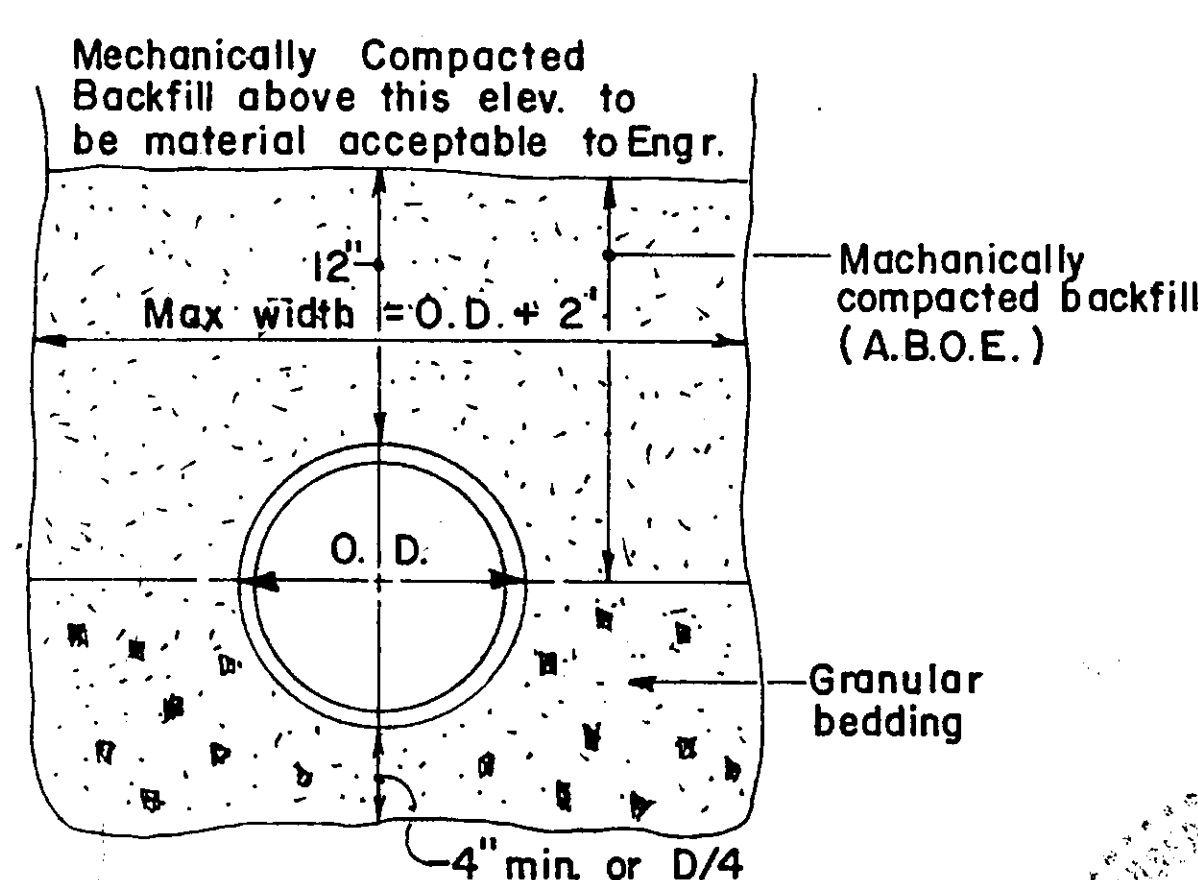

SEWER PIPE TRENCH DETAILS
(Not to Scale)

PHEASANT LANE

WOODSTREAM DRIVE

SECTION NO. 2

WOODSTREAM

BLOCK

PLAN

Scale: 1" = 40'

JORDAN BLVD.

MONUMENT LOCATIONS

Revised: 10/20/76 Various Notes
Revised: 8/27/76 Pipe location & Riser Height

Proposed House

TYPICAL LOT LAYOUT
(Not to Scale)

Lands n/f of Gilbert O. Drake

Lands n/f of Robert A. Barker

Lands n/f of Rice D.D. July 28, 1967 Bk.1912 Pg.507

Lands n/f of Wenzl D.D. December 16, 1954 Bk.1430 Pg.74

LOUISE STREET

NOTES:

1. Proposed finished grades shown thus 220.00
2. Proposed 8" D.I. water main shown thus -W-
3. Water main material, size and location determined by Water District No. 1, Town of Bethlehem.
4. All easements shown to be granted to the Town of Bethlehem.
5. Elevations refer to U.S.G.S. datum. Bench mark no. 89 Bethlehem Sewer District hydrant n.p.a. Elev. 205.57.
6. Water lines will be constructed above the sanitary sewer lines with min. 18' clearance.
7. Exact limit of street construction to be determined by town.

MONUMENTATION

Map of:

WOODSTREAM SECTION-4

Property of:
BUILT-MOR CONTRACTING CORP.

Town of Bethlehem
Albany County New York
Scale: as shown August 17, 1976

Map Prepared by:
PAUL E. HITE
Licensed Land Surveyor Delmar, N.Y.

VICINITY MAP
Not to Scale

Albany County Health Department Approval:

Town Planning Board Approval:

FILING NOTE:
MAILED IN OFFICE OF ALBANY COUNTY CLERK NOV 19 1976 AS MAP NO. 5256, DRAWER NO. 108.

Rec'd 15 Nov 1978 From P. HITE OFFICE