


PHASE I — MEADOWS

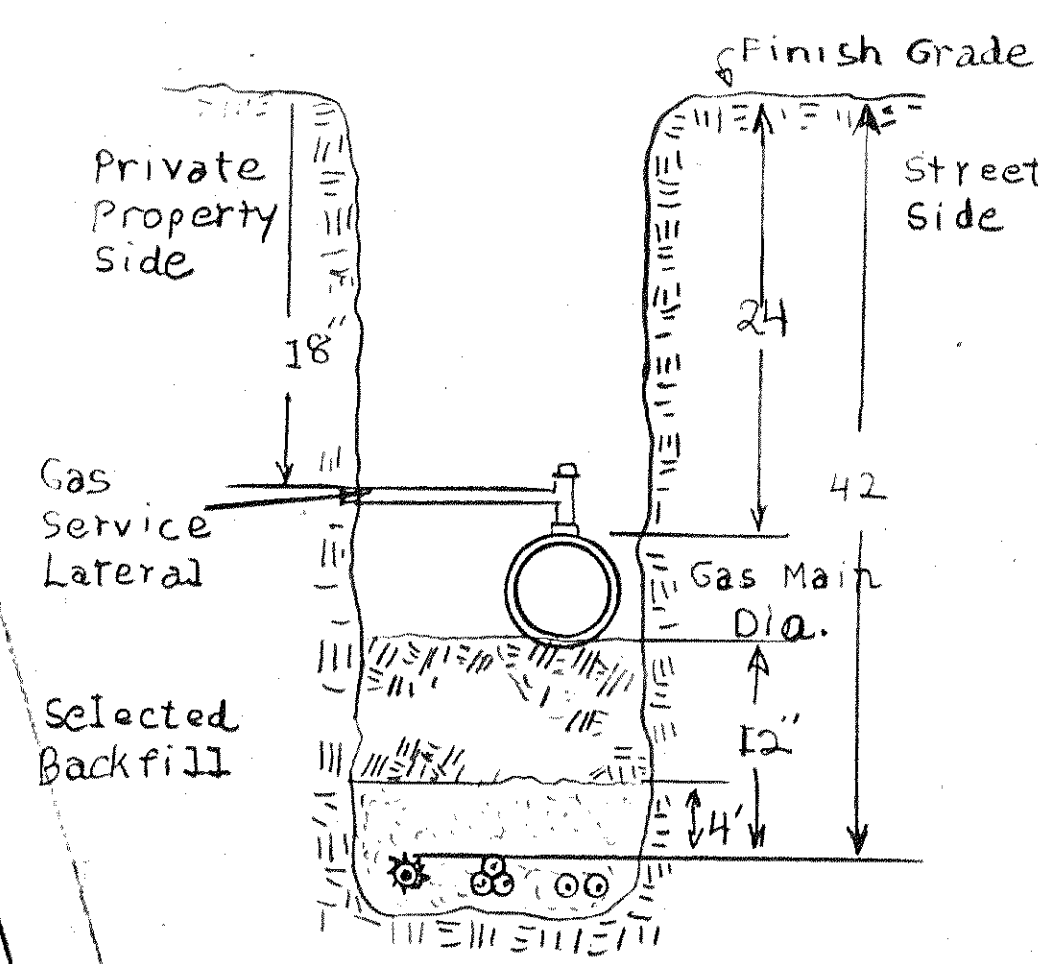




LEGEND

① — N.M.P.C. ELECTRIC PRIMARY CABLE

② — N.M.P.C. ELECTRIC SECONDARY
AND/OR STREET LIGHT CABLE

③ — COMMUNICATION CABLE

④ — SAND OR ROCK-FREE
SANDY LOAM

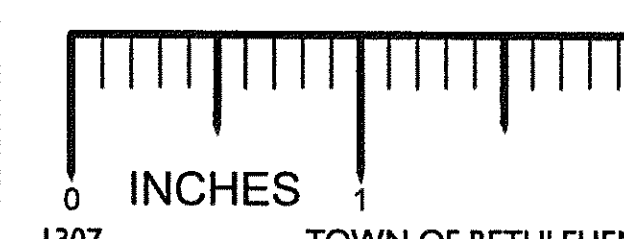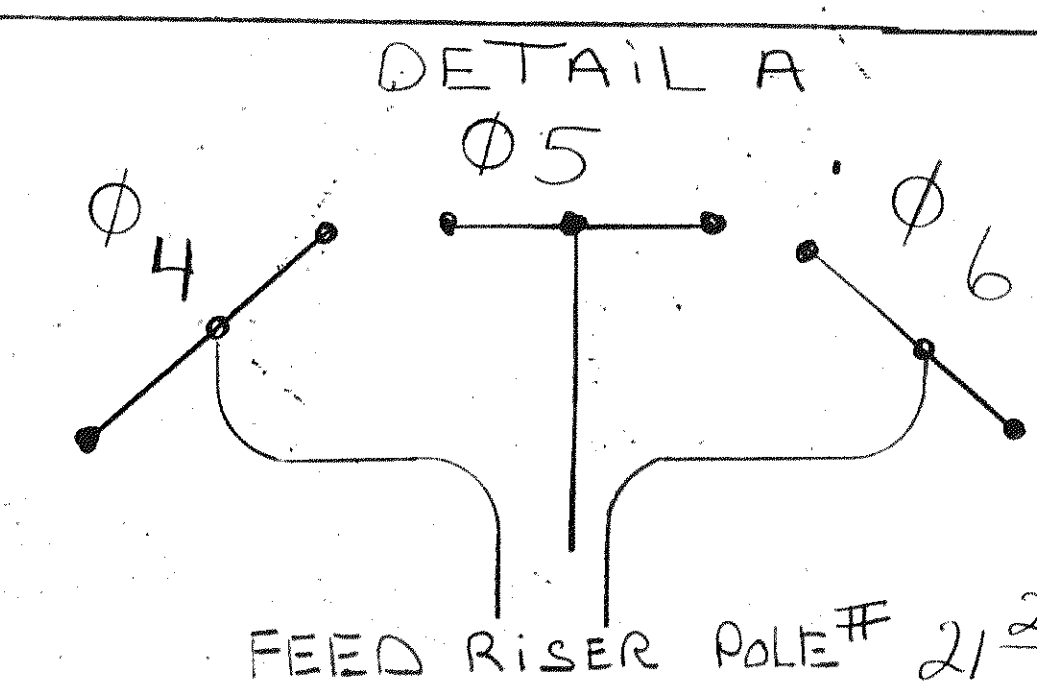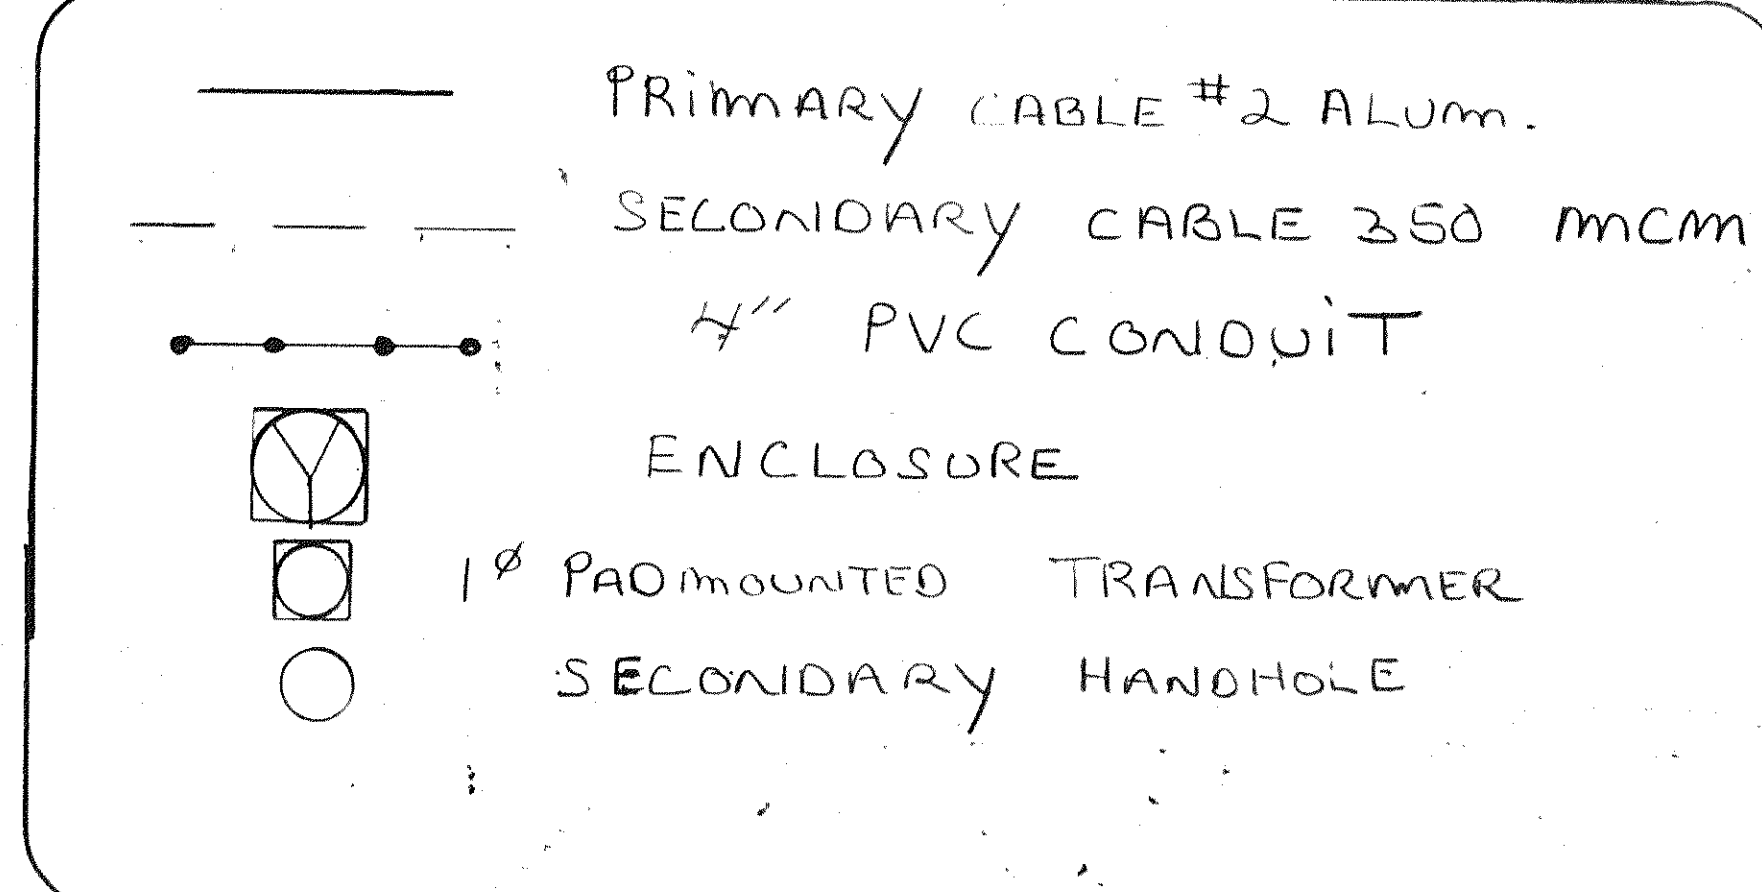

TITLE - MEADOWS U.R.D.	
MAJOR# 3232	JT. PROGRAM SUB-C170C
PROJECT# 021298	DISTRICT ALBANY
DRAWN / DATE - BERT T. 3/13	T.D. 7123
WORK DONE AS SHOWN ☐	Zone No. 1024-174-
NOTE CHANGES ON SKETCH ☐	FEEDER# 02193
FOREMAN/DATE	SHEET 1 OF 1

EASEMENT DATA

EDGE OF EASEMENT

CABLE ROUTE

PVT. Hgwy

NOTE: BEGINNING OF URD ON TOWN PROPERTY

												DES. APPROVED			 NIAGARA MOHAWK ACCOUNT NUMBER	MEADOWS - PHASE - I DT PRO-C-170C		ORIGINAL ISSUE DATE																										
												DR. APPROVED				# 021298 - 3/15/93 B.T.		FILE INDEX																										
												CK. APPROVED				BETH: 02193 (493) 1024-174		DRAWING NUMBER																										
												APPROVED				BETH LEHEM 7123 TAX.		D- SHEET NUMBER																										
REFERENCE DESCRIPTION												DRAWING NUMBER			NO. MF DATE			DESCRIPTION OF ISSUE OR REVISION			DR.			CK.			APP.			NO. MF DATE			DESCRIPTION OF ISSUE OR REVISION			DR.			CK.			APP.		