



Notes

1. Provide HC Parking signs per ADA at each HC parking space.
Submit signage detail per code for approval prior to installation
2. Provide wall mounted 80W HID wall pak on East side of building, North corner at 9' AFF to provide security lighting at ramp and HC parking spaces.


Parking Spaces
Exist 10 spaces 10x20
HC 2 spaces per ADA (new)

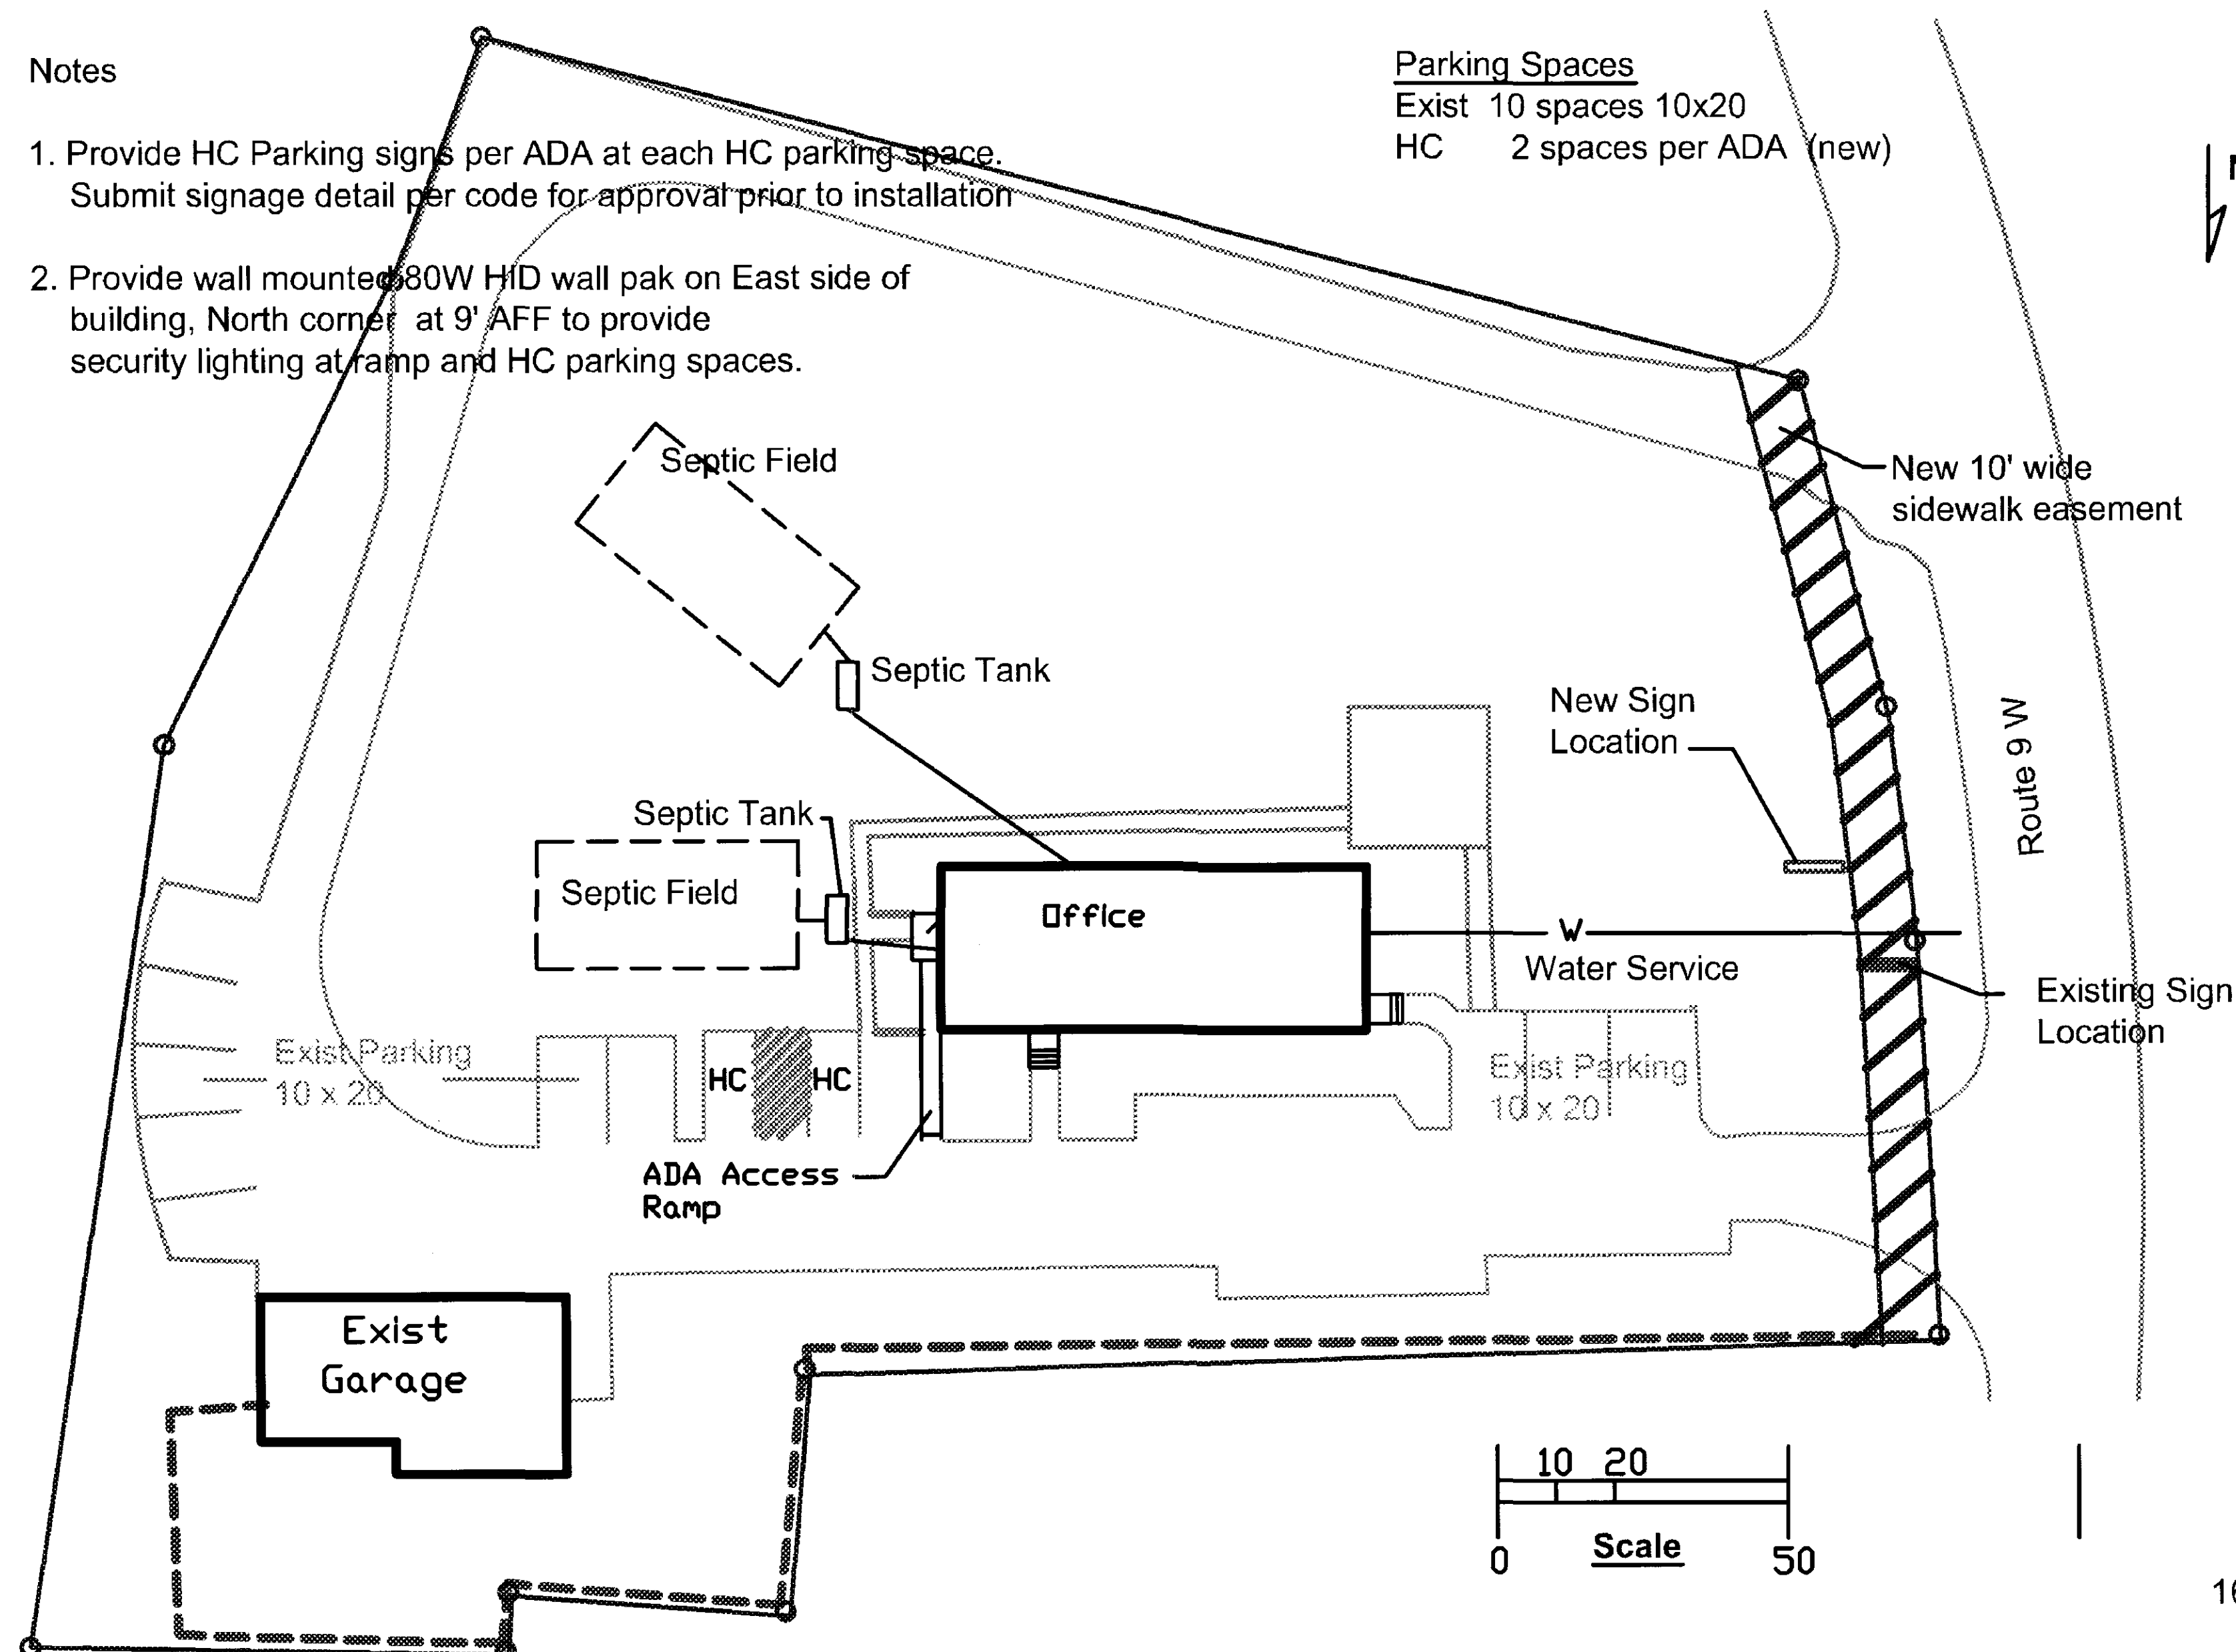


Proposed Site Plan

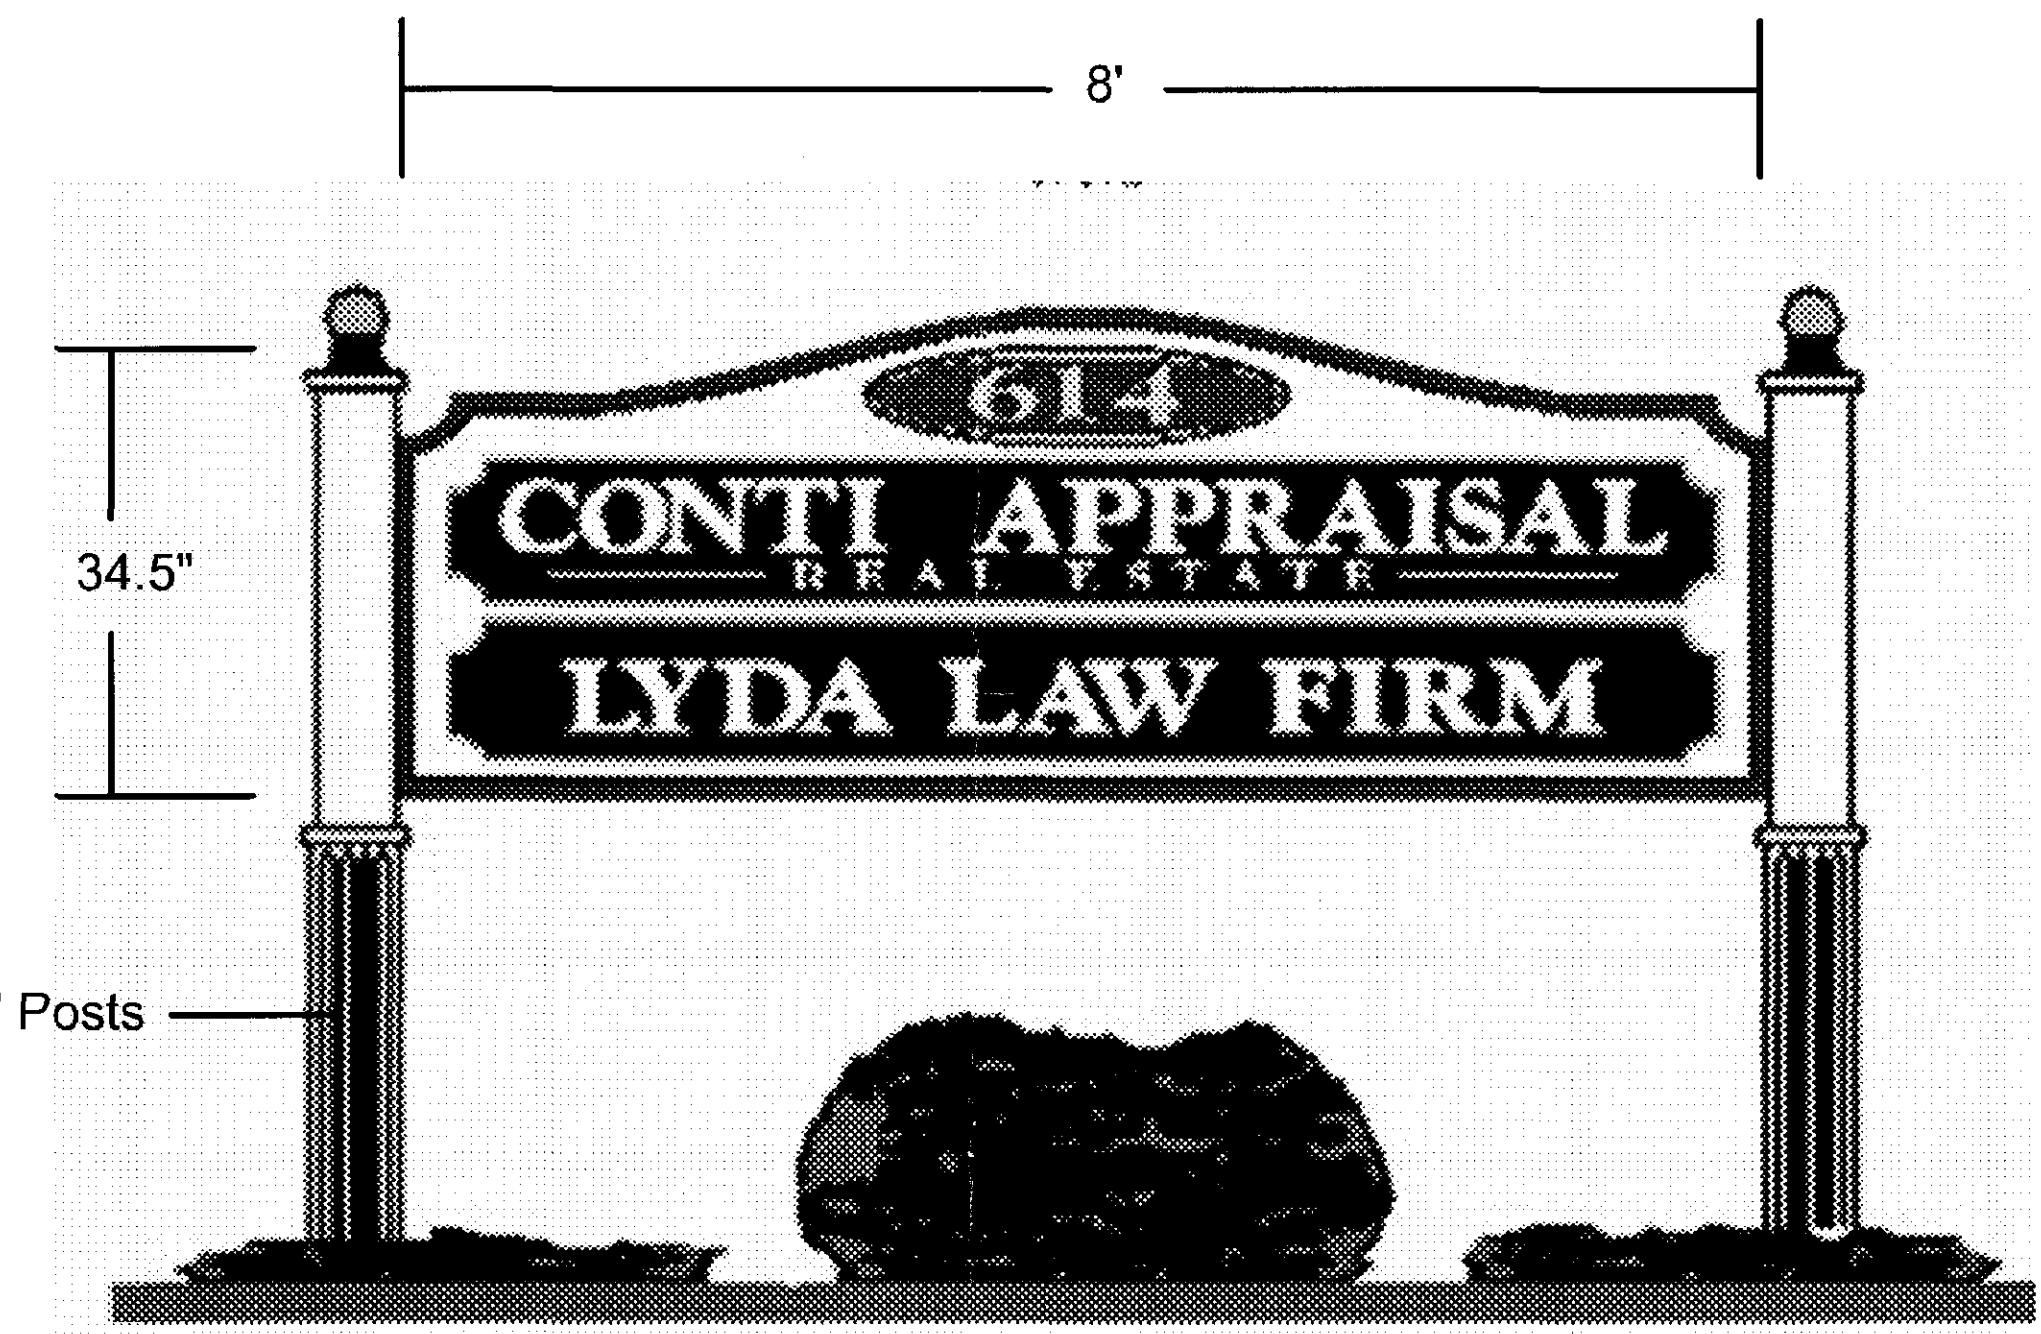



Sign Elevation Detail

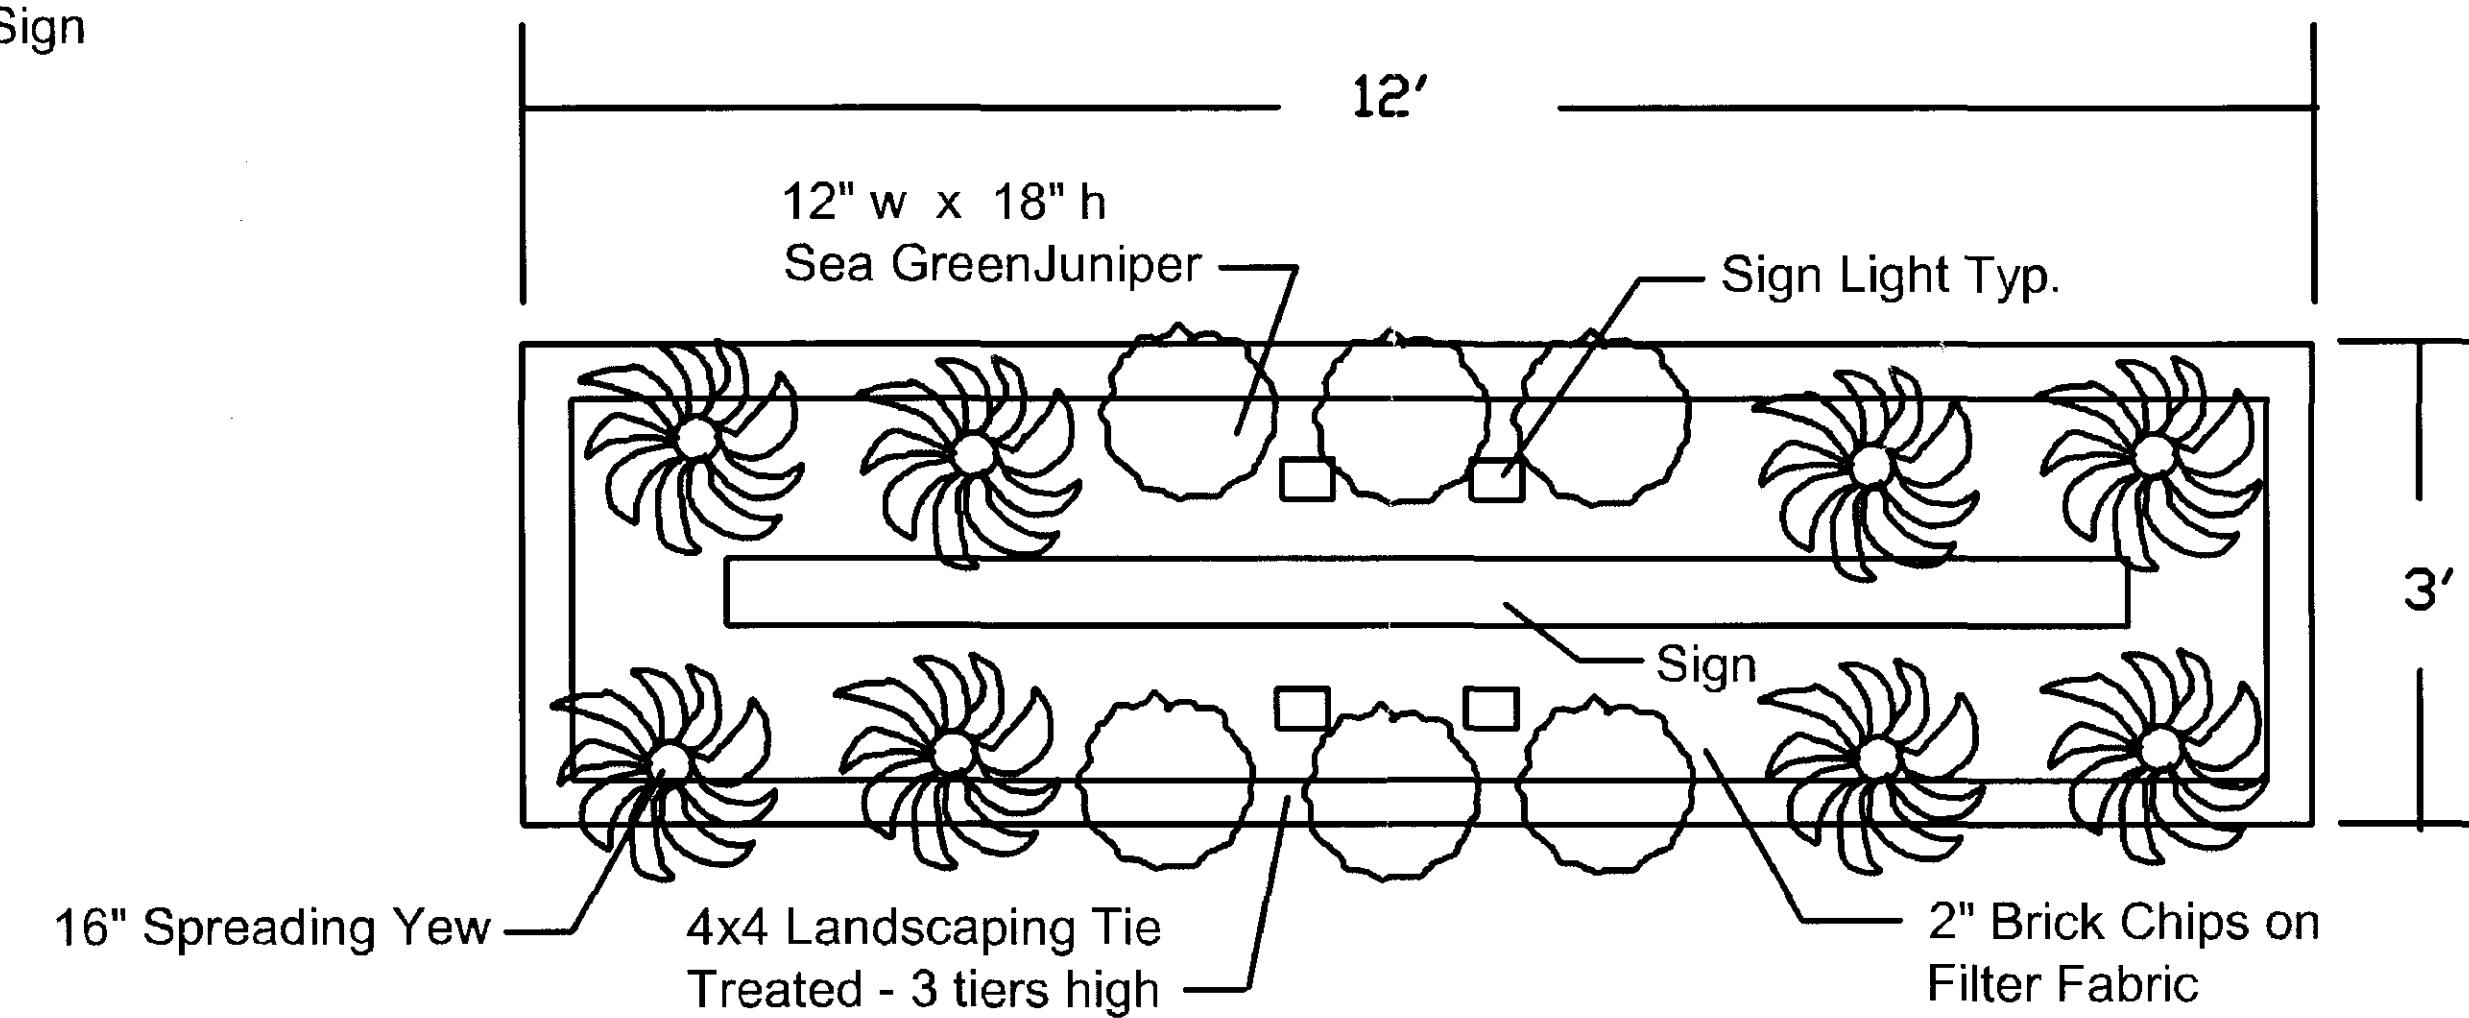

Planter Plan

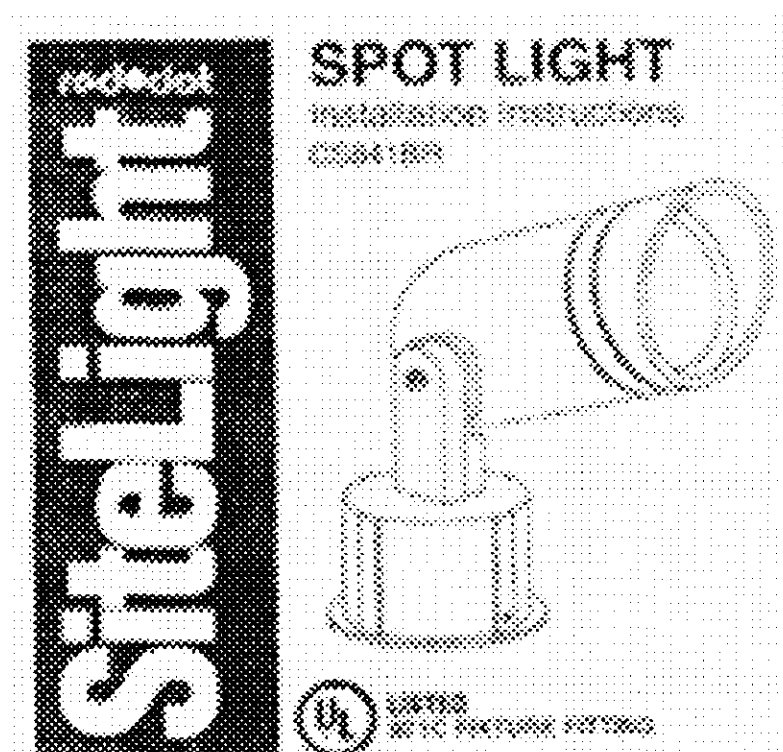

Proposed Planter Mounted Sign Light Fixture

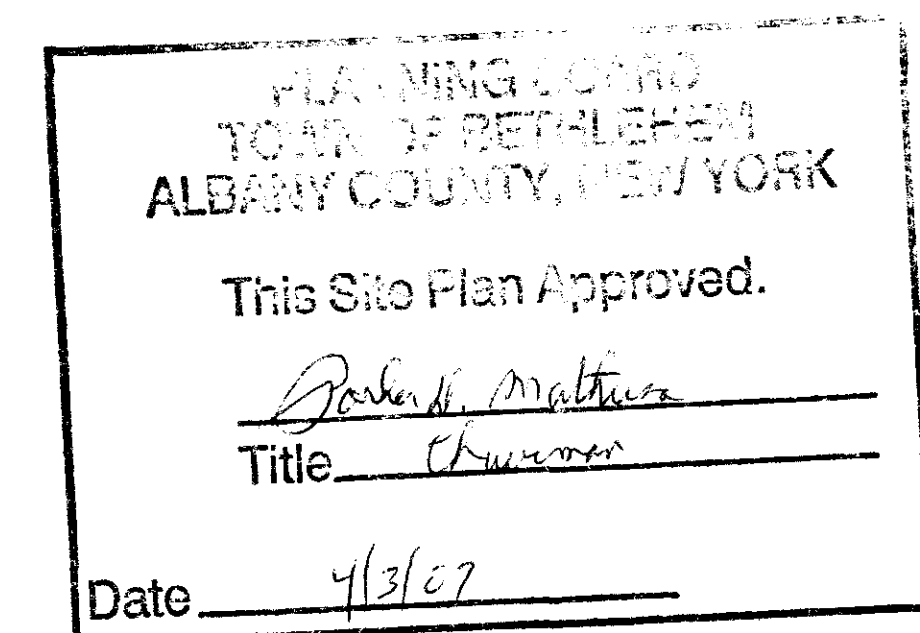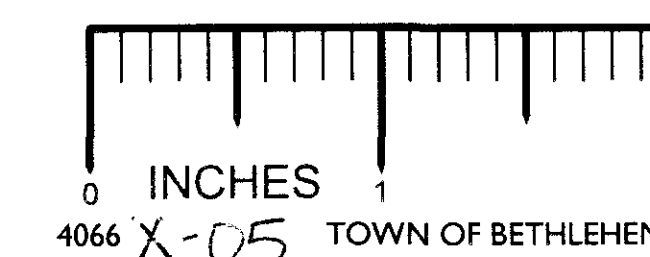

Town of Bethlehem - Approval



AJ Colletti, Arch - NY Lic 019865-1

Site Plan		
614 Route 9W, Glenmont Town of Bethlehem, State of New York		
AJ Colletti Architect		
226 Lark Street	Albany, New York	
Date 12.1.06	Latest Rev. 3.12.07	

X-05