


IN CHARGE OF *Ez N. Collins* DESIGNED BY *Anthony J. Miller* CHECKED BY *William P. DeStefano* DATED *5-27-25* REVIEWED BY *D.M. Muth* DATED *4-13-24*

R.C.R. 75-82

FED. ROAD REG. NO.	STATE	FEDERAL AID PROJECT NO.	SHEET NO.	TOTAL SHEETS
1	NY		10	15
DELAWARE PT 2, S.H.41				
ALBANY COUNTY				

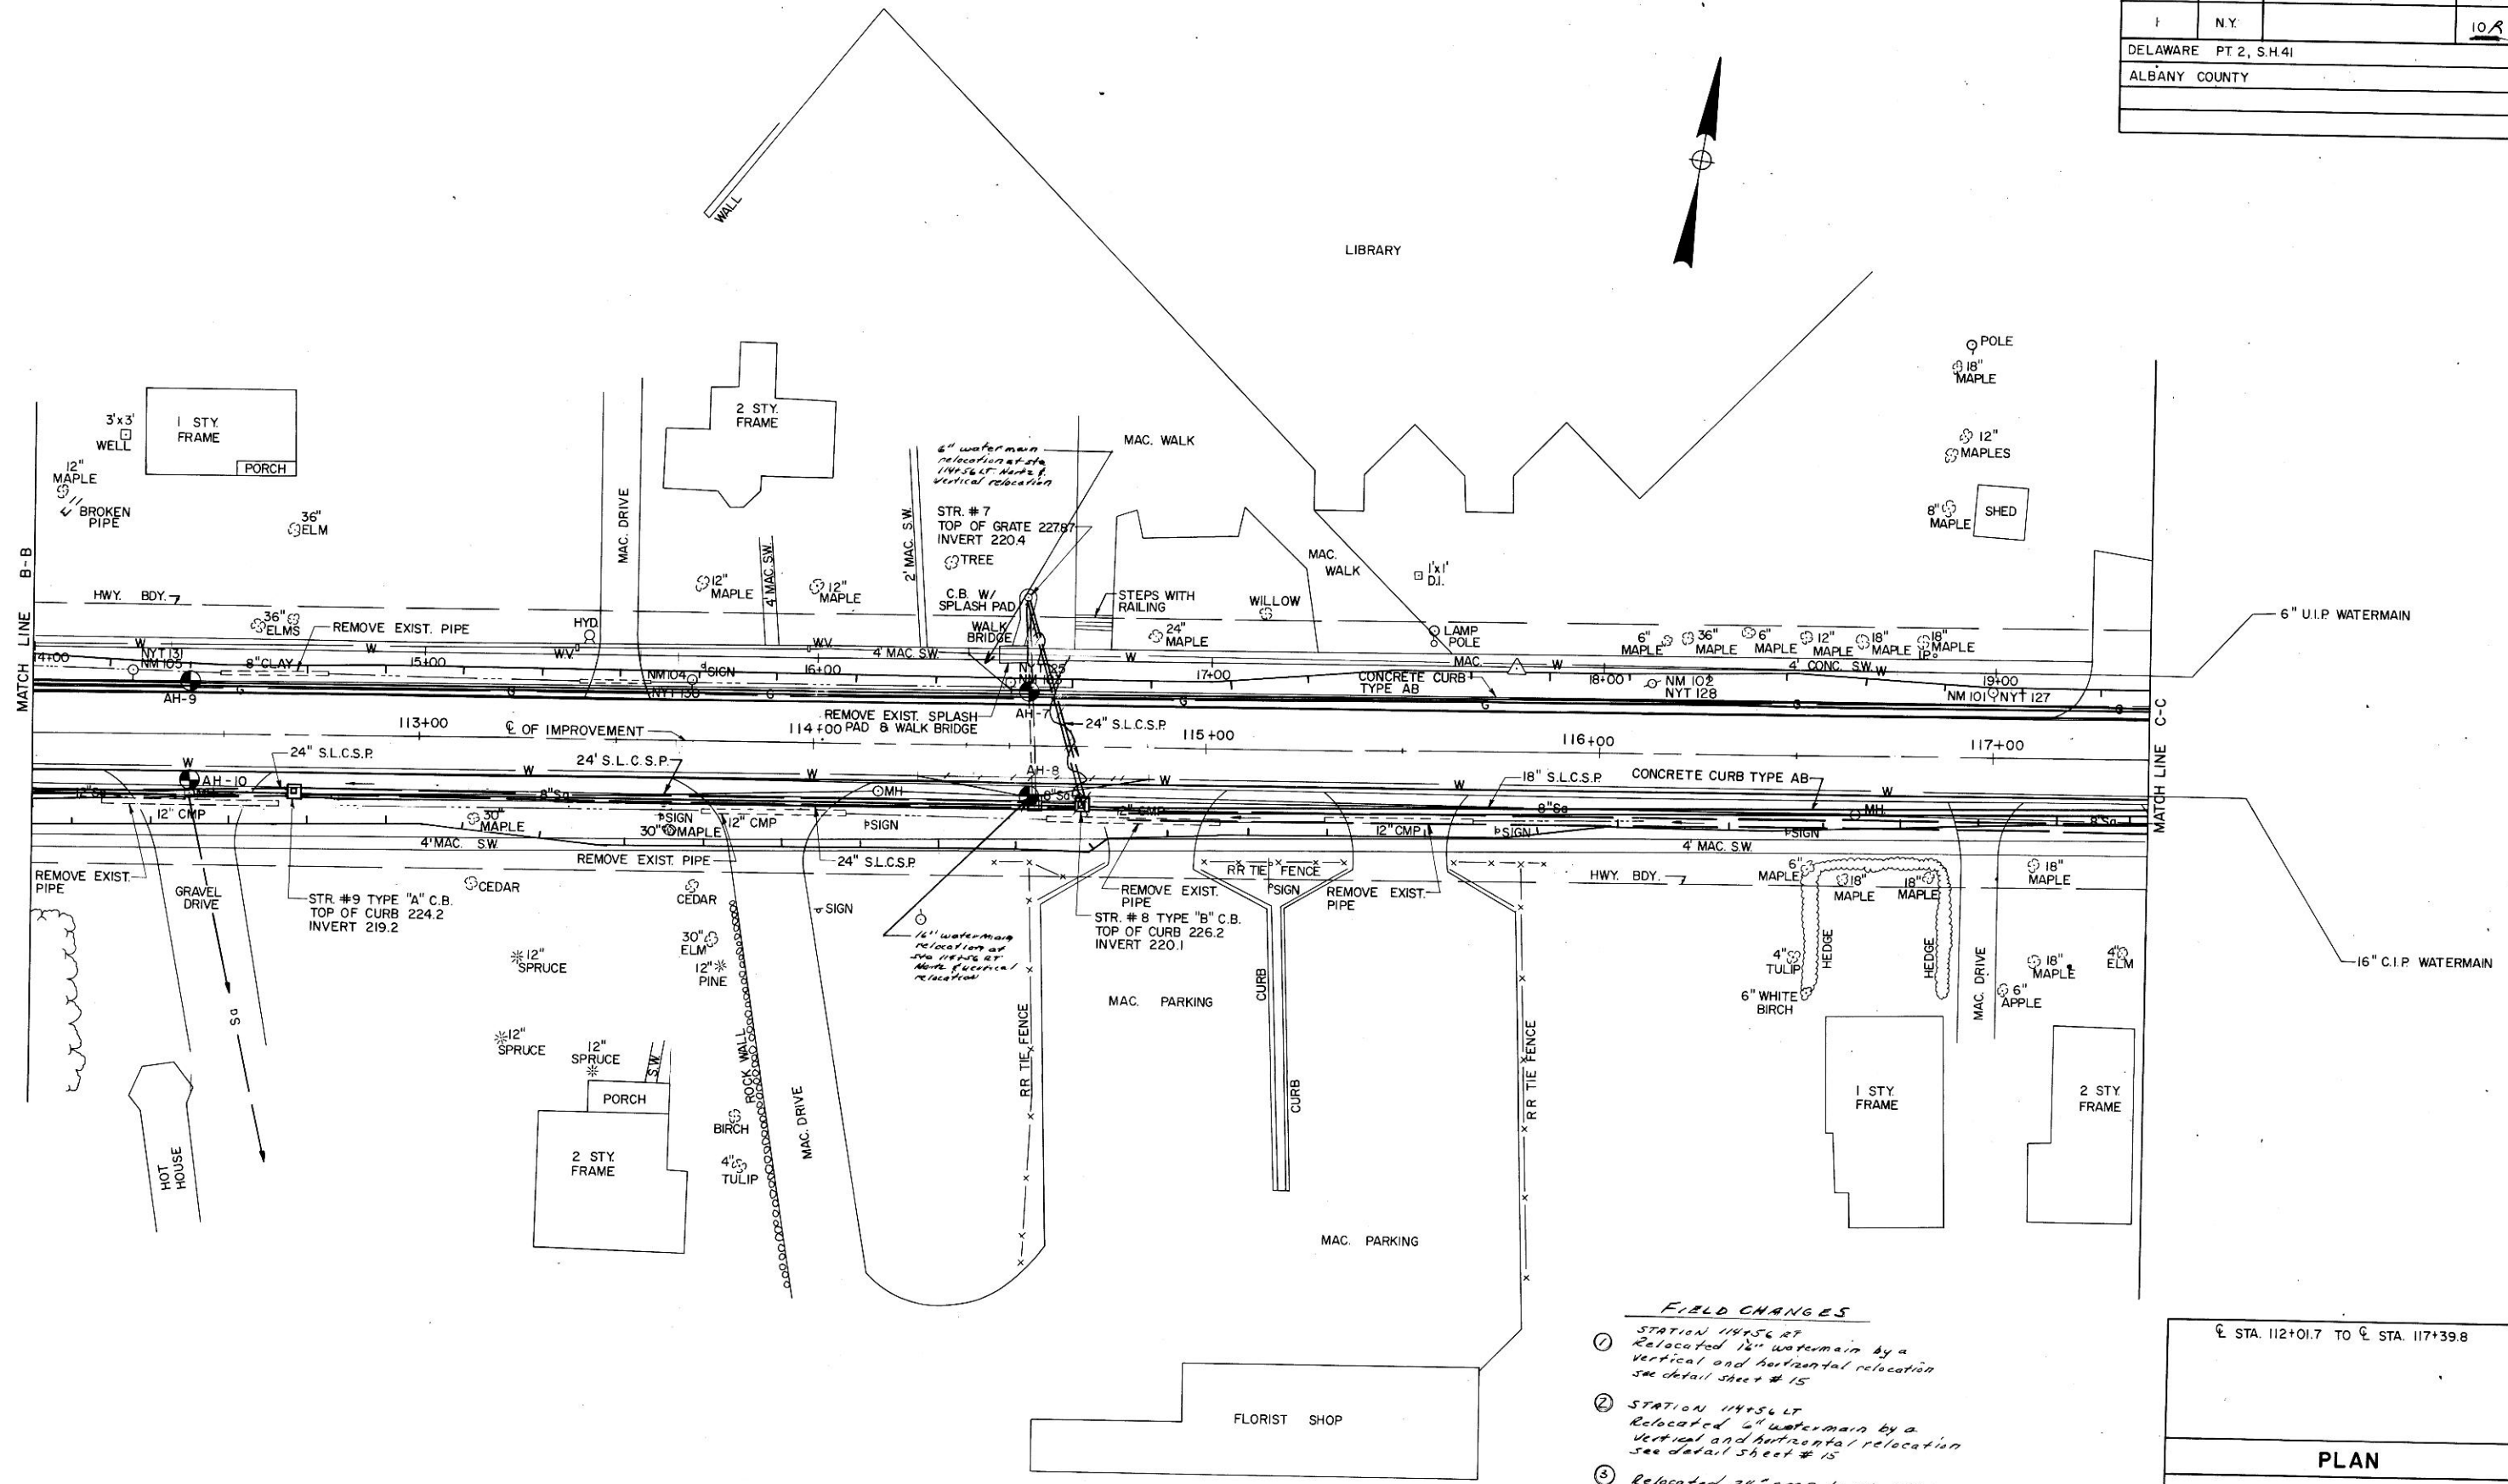

- FIELD CHANGES**
- ① STATION 114+56.7
Relocated 12" watermain by a vertical and horizontal relocation see detail sheet # 15
 - ② STATION 114+56.7
Relocated 12" watermain by a vertical and horizontal relocation see detail sheet # 15
 - ③ Relocated 24" CMP to sta 114+56 30' 20" skew RT AH

± STA. 112+01.7 TO ± STA. 117+39.8

PLAN

STATE OF NEW YORK
DEPARTMENT OF TRANSPORTATION

DATE:	SCALE: 1" = 20'	DRAWING # 3	
-------	--------------------	----------------	--