



IN CHARGE OF *R. J. Collins* DESIGNED BY *Anthony J. Hella* CHECKED BY *James P. DiStella* DATED 3-22-75 REVIEWED BY *D. J. Smith* DATED 3/19/75

R.C.R. 75-82

FED. ROAD REG. NO.	STATE	FEDERAL AID PROJECT NO.	SHEET NO.	TOTAL SHEETS
1	N.Y.		112	15
DELAWARE PT. 2, S.H. 41				
ALBANY COUNTY				

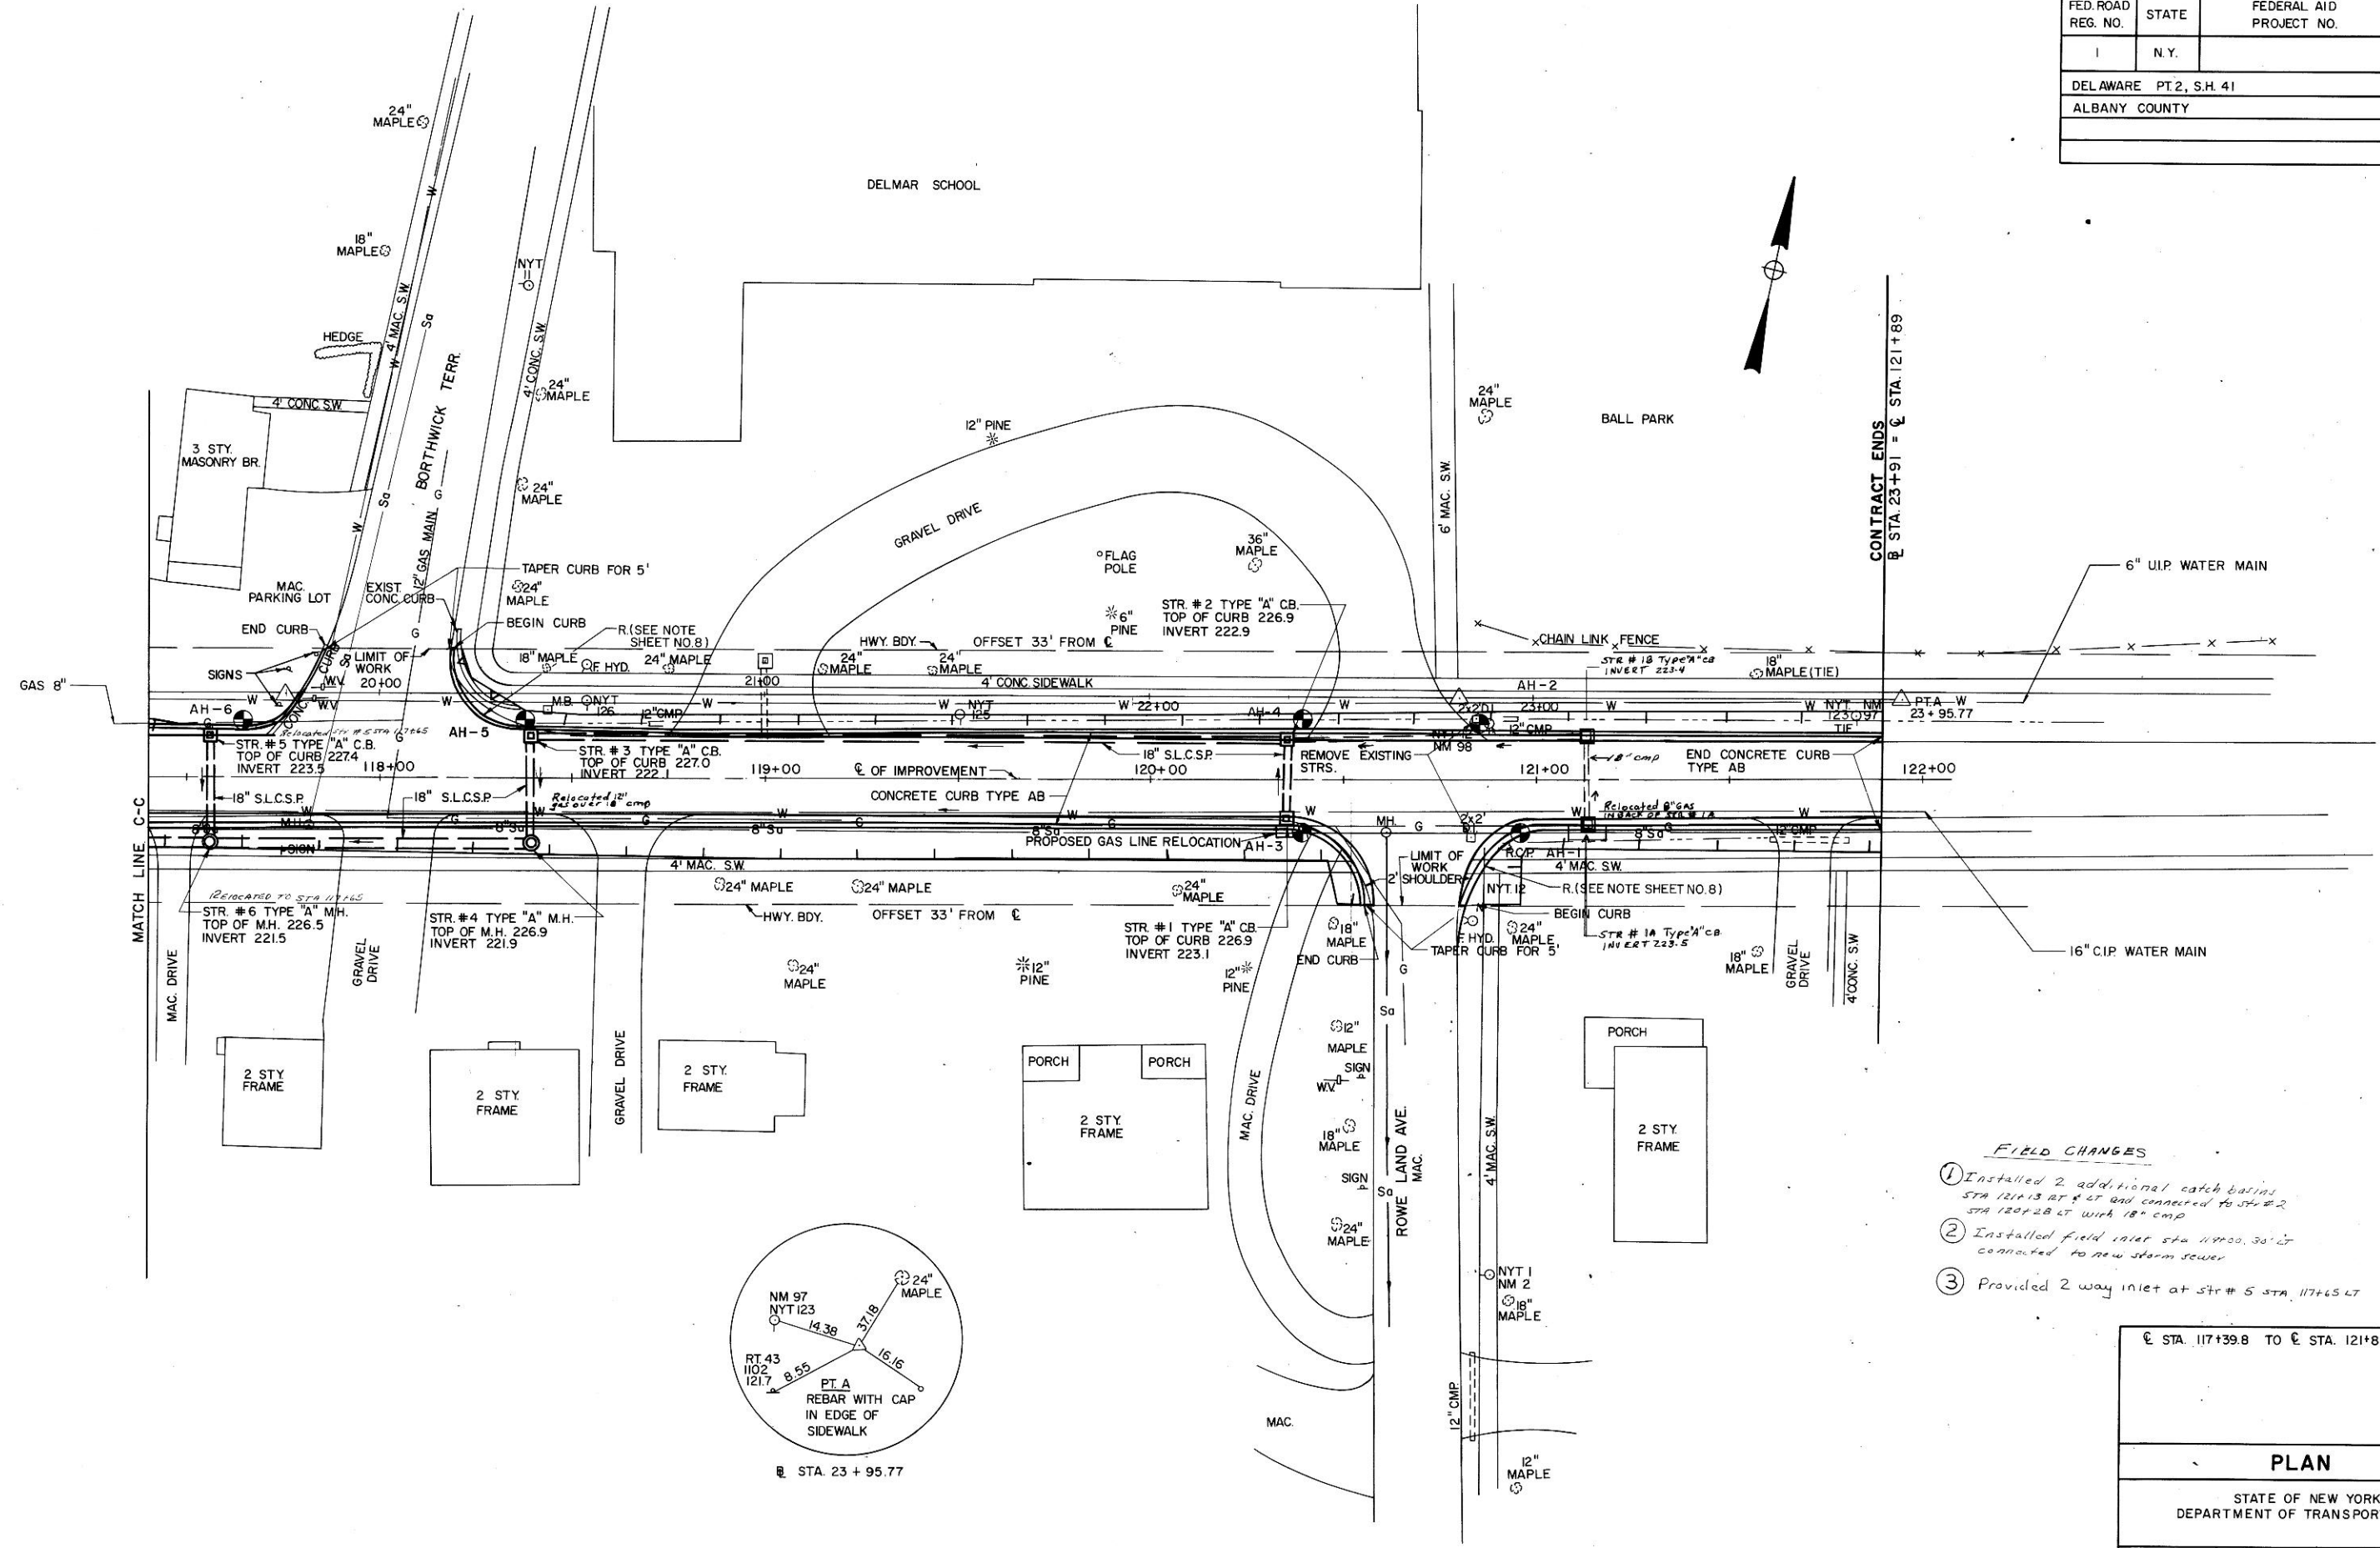

- FIELD CHANGES**
- ① Installed 2 additional catch basins STA 121+13 at 4' LT and connected to str #2 STA 120+28 LT with 18\"/>
 - ② Installed field inlet STA 117+00, 30' LT connected to new storm sewer
 - ③ Provided 2 way inlet at str #5 STA 117+65 LT

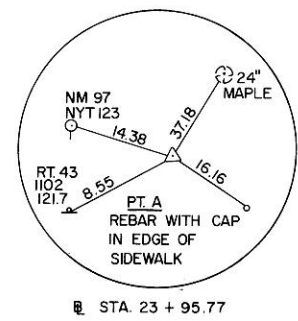

E STA. 117+39.8 TO E STA. 121+89			
PLAN			
STATE OF NEW YORK DEPARTMENT OF TRANSPORTATION			
DATE:	SCALE:	DRAWING #/	
	1" = 20'	4	