

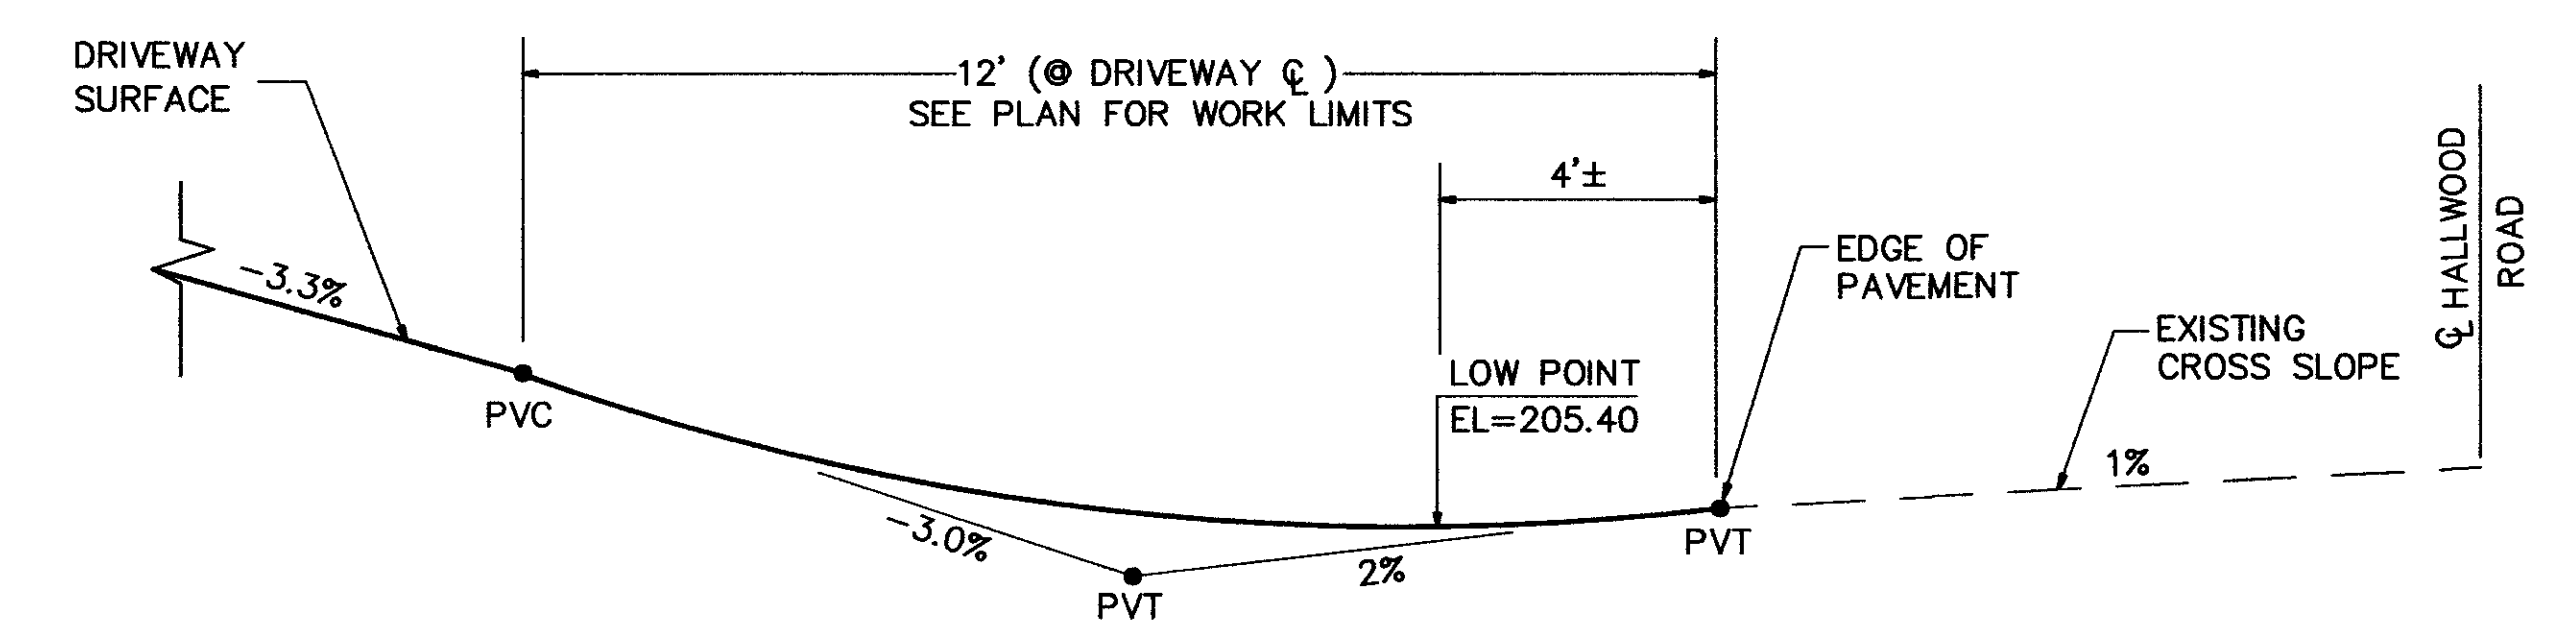
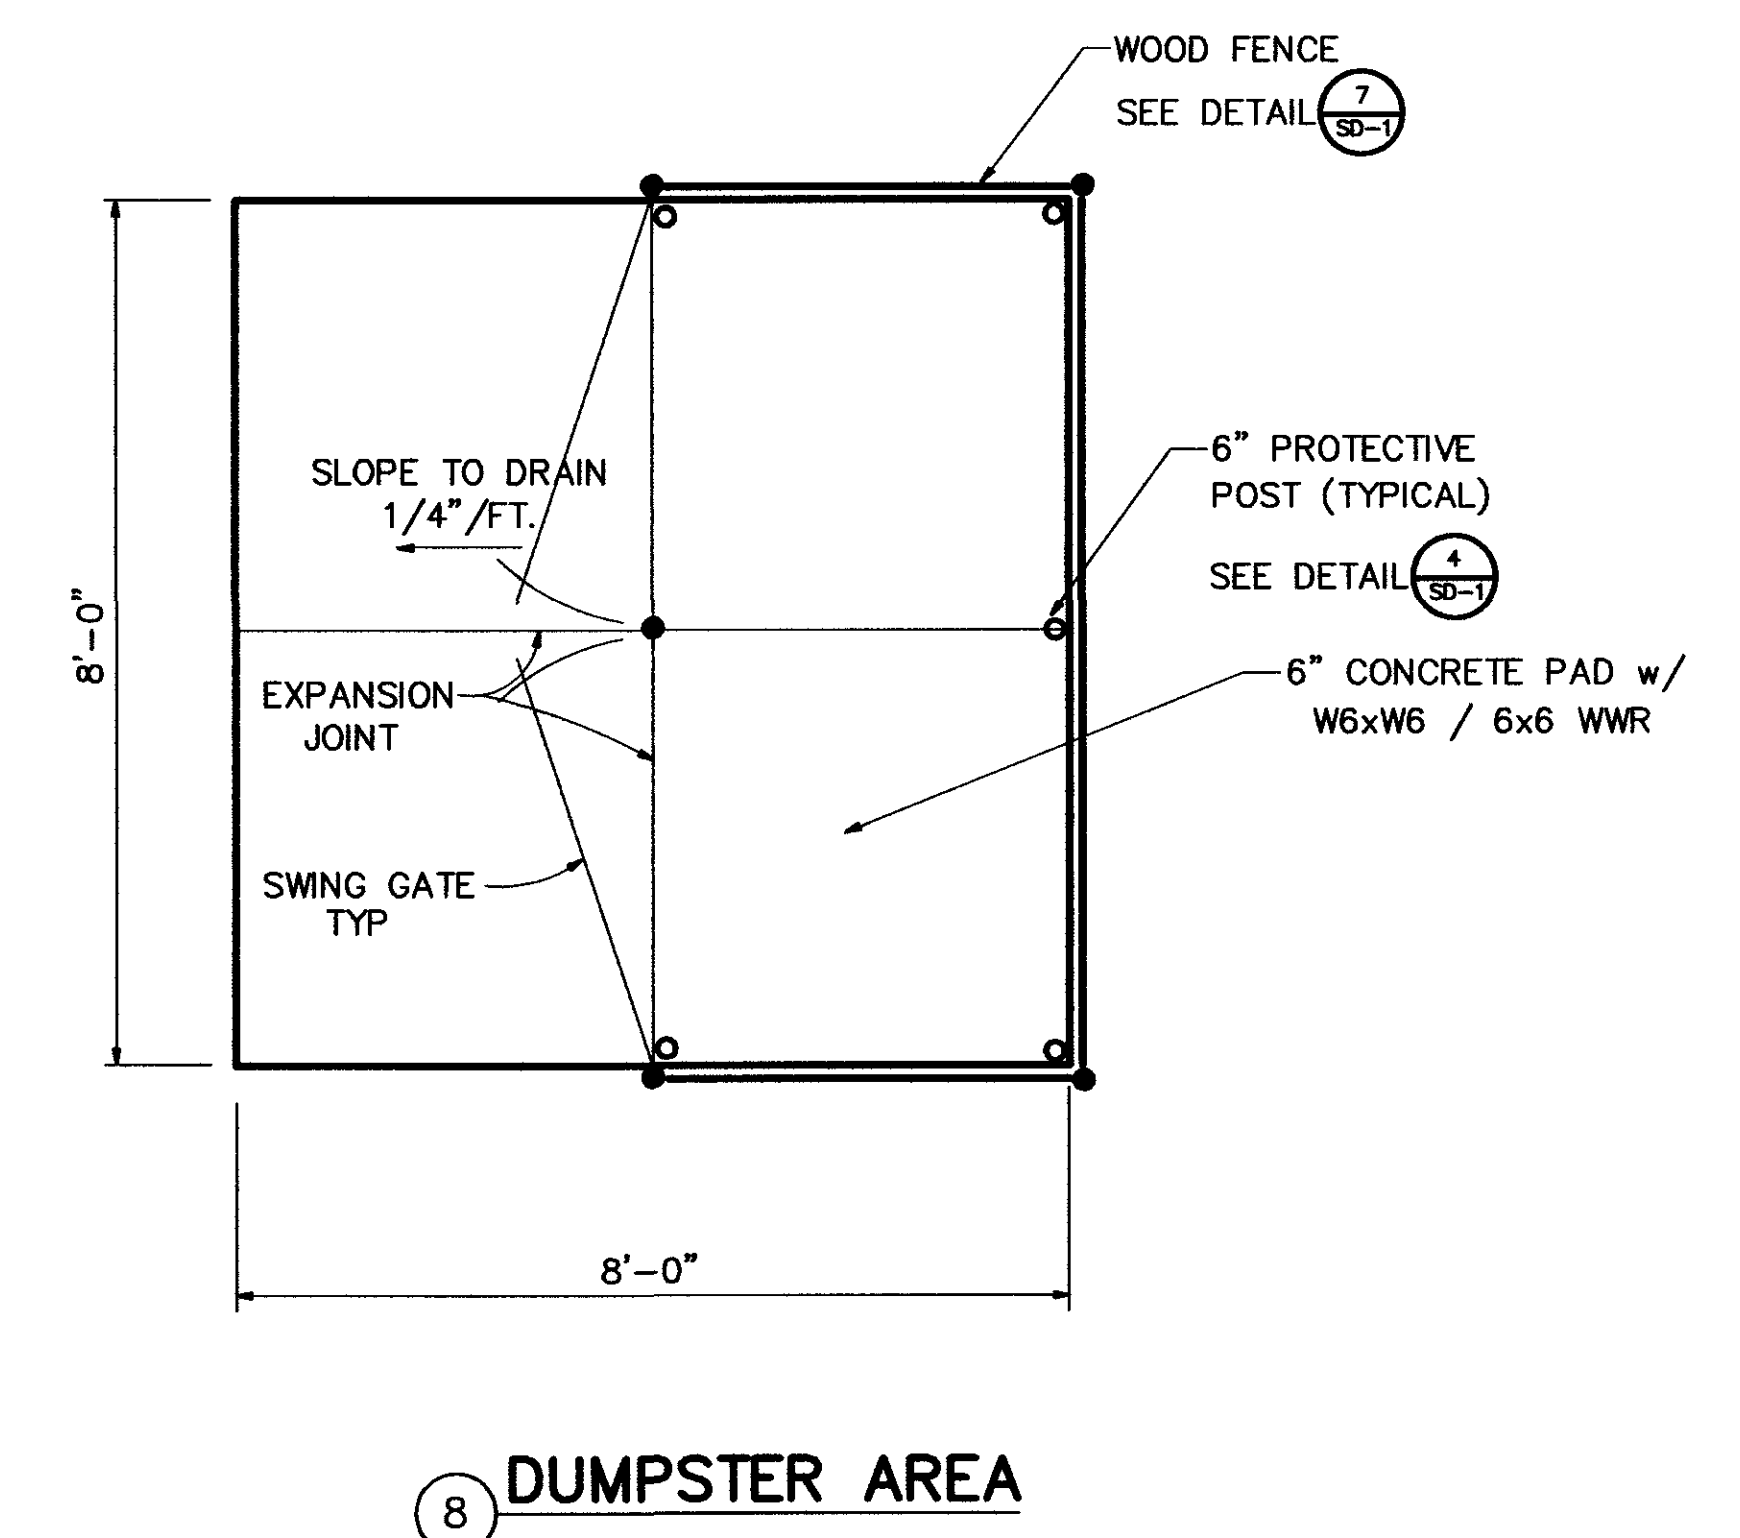
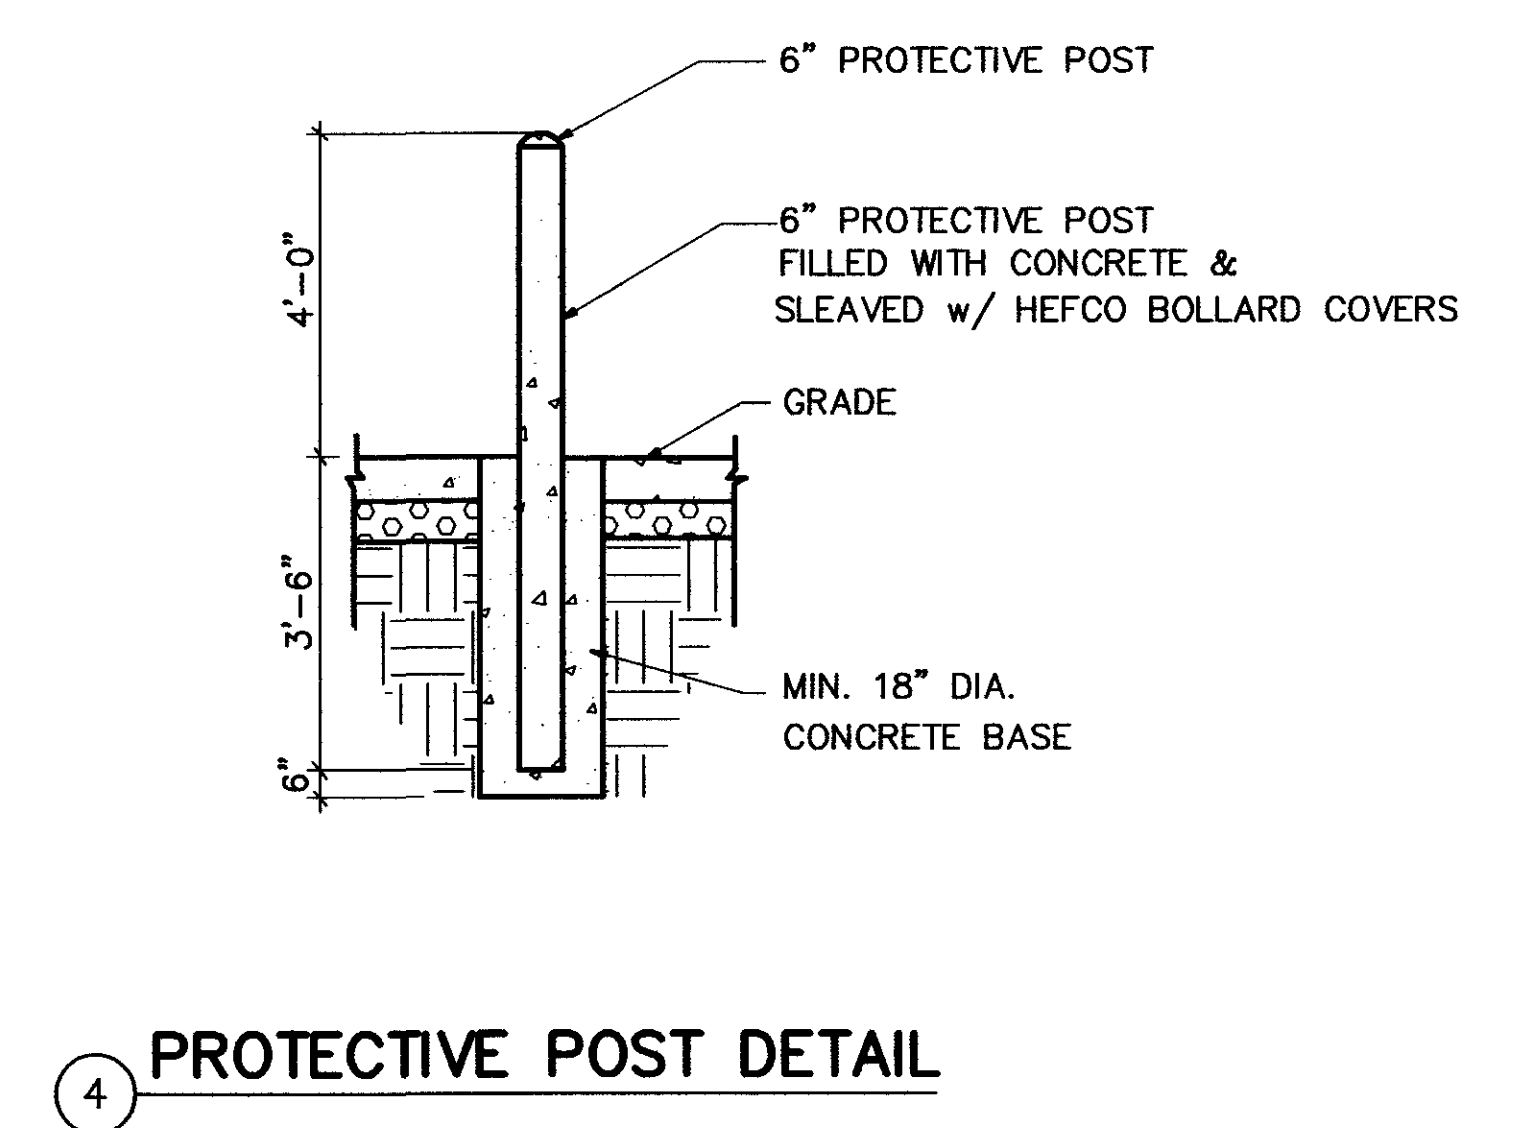


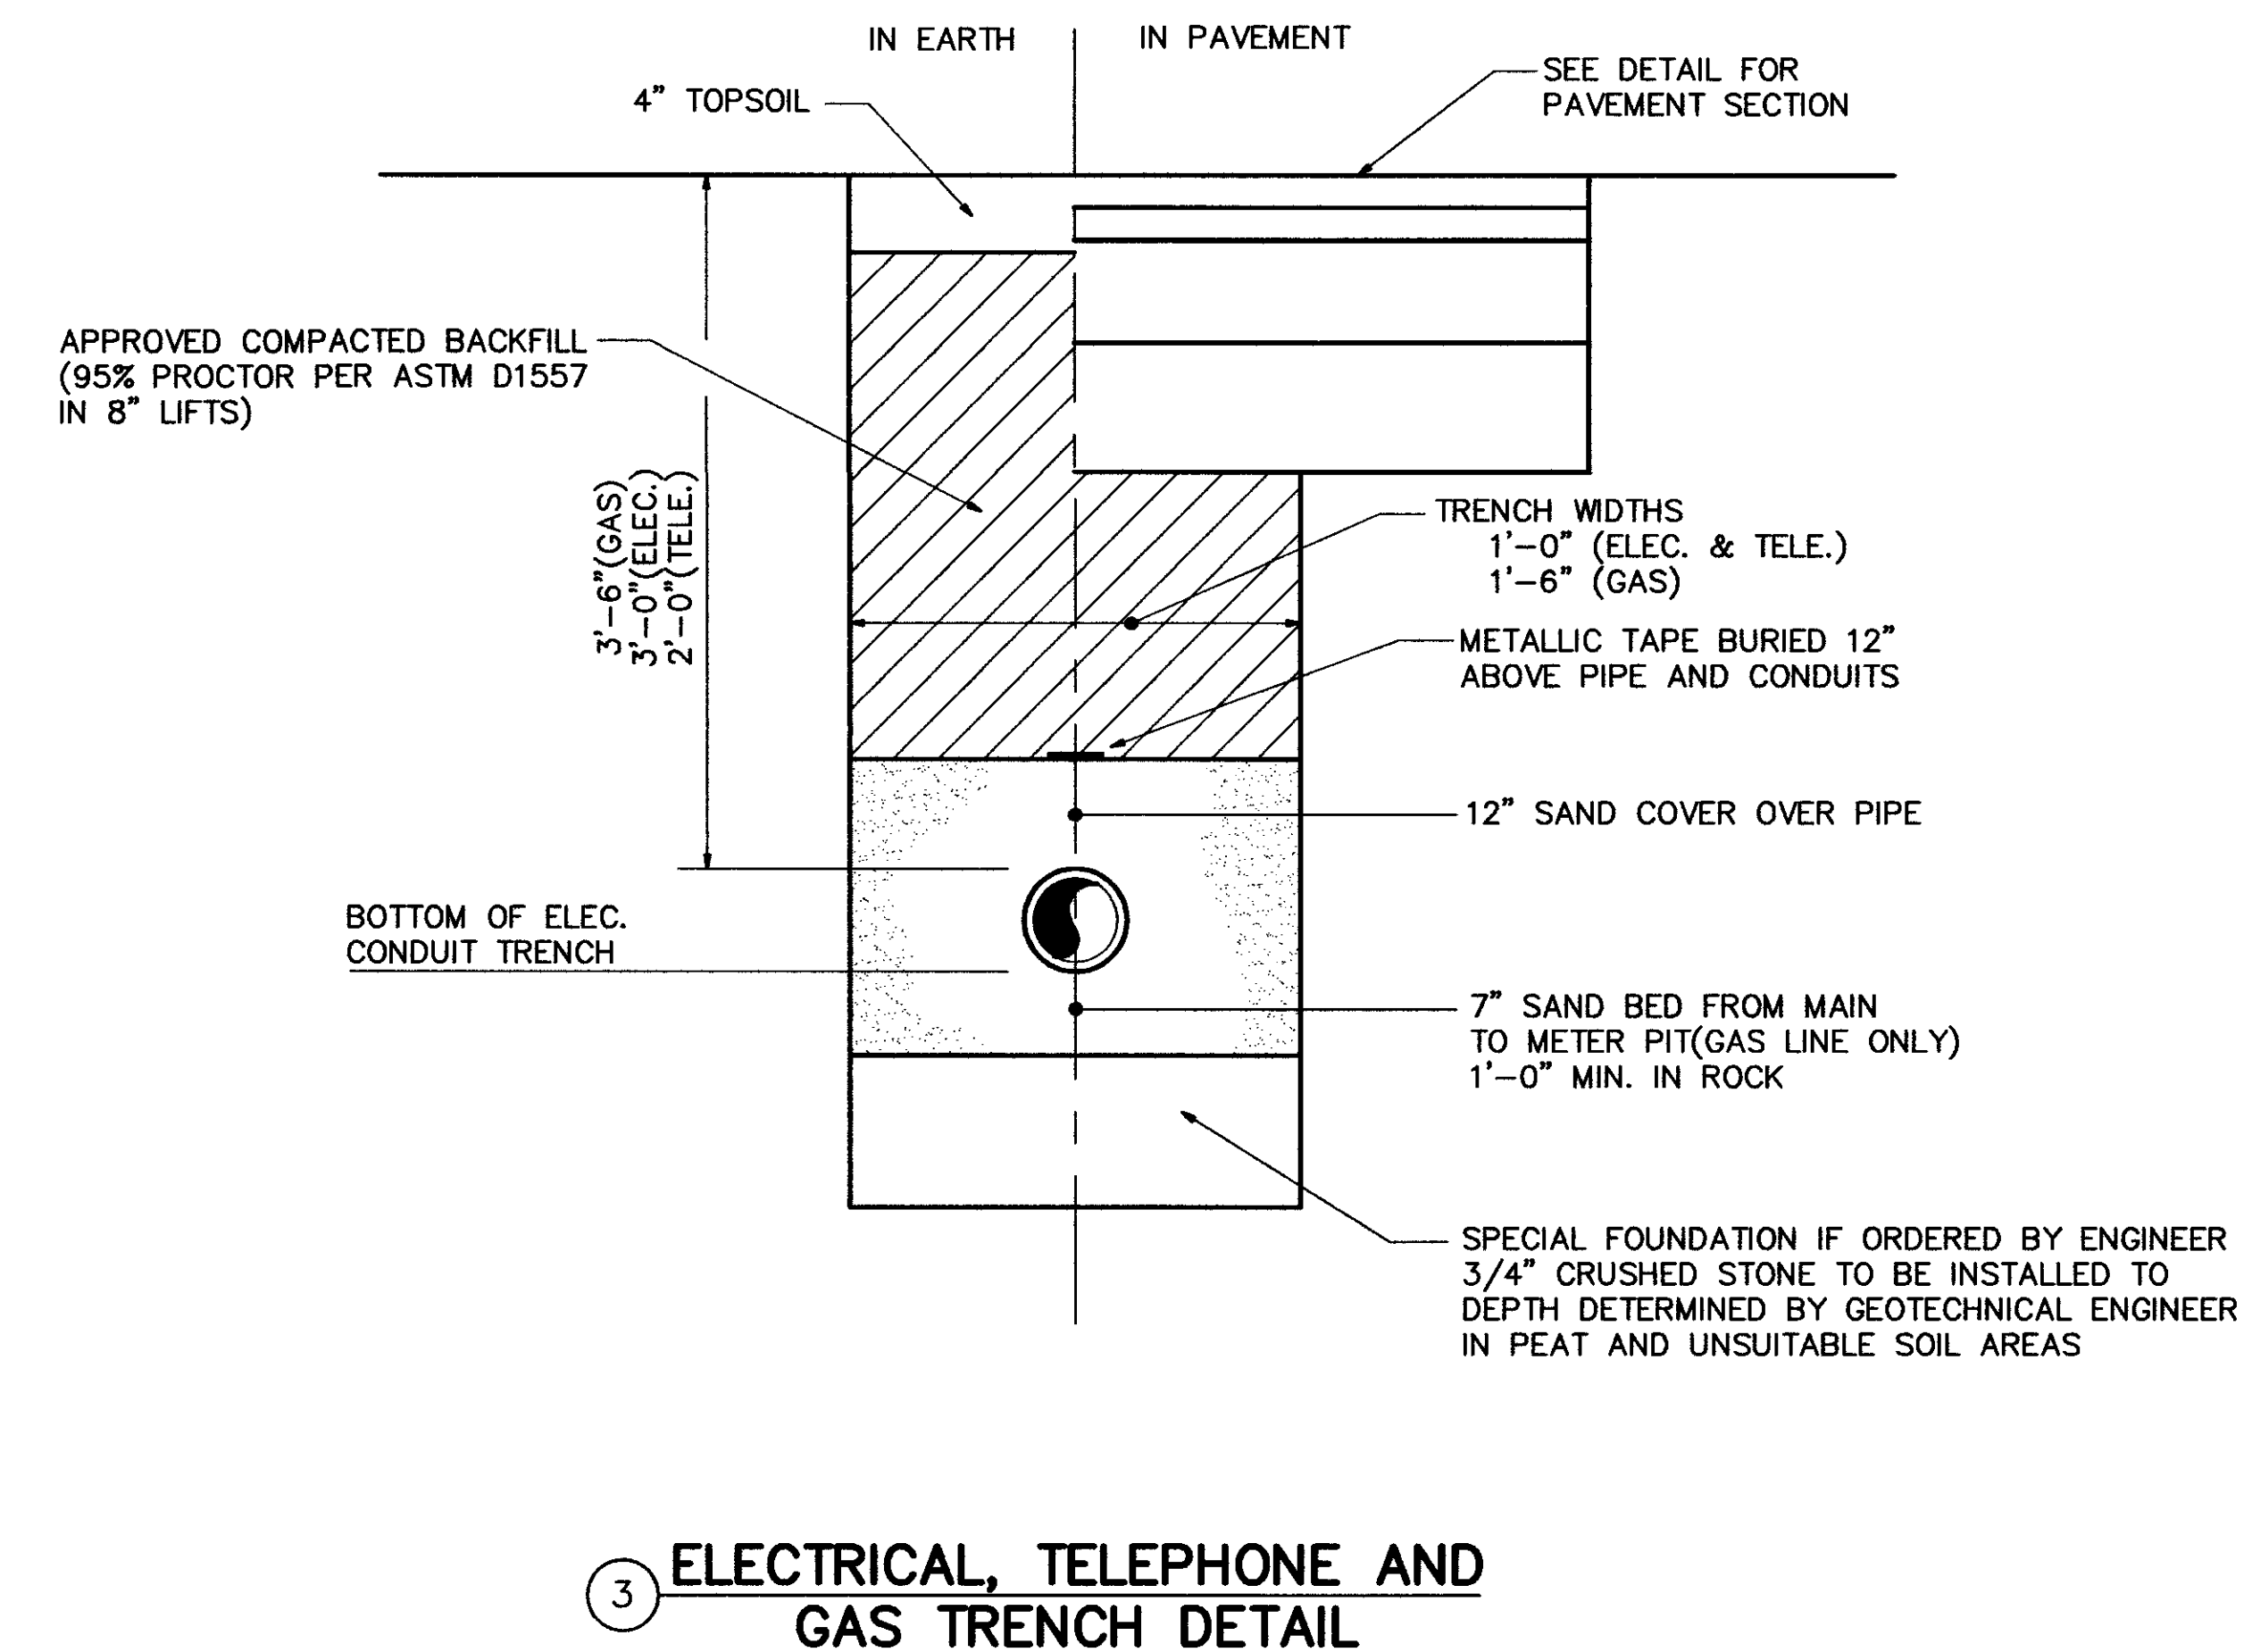


NOTE: WOOD COMPONENTS MAY BE REPLACED BY W6x8.5 STEEL MEMBERS, PROVIDED A 3'-6" POST EMBEDMENT IS USED AT POSTS AND SPLICE PLATE IS USED AT INTERMEDIATE POSTS.

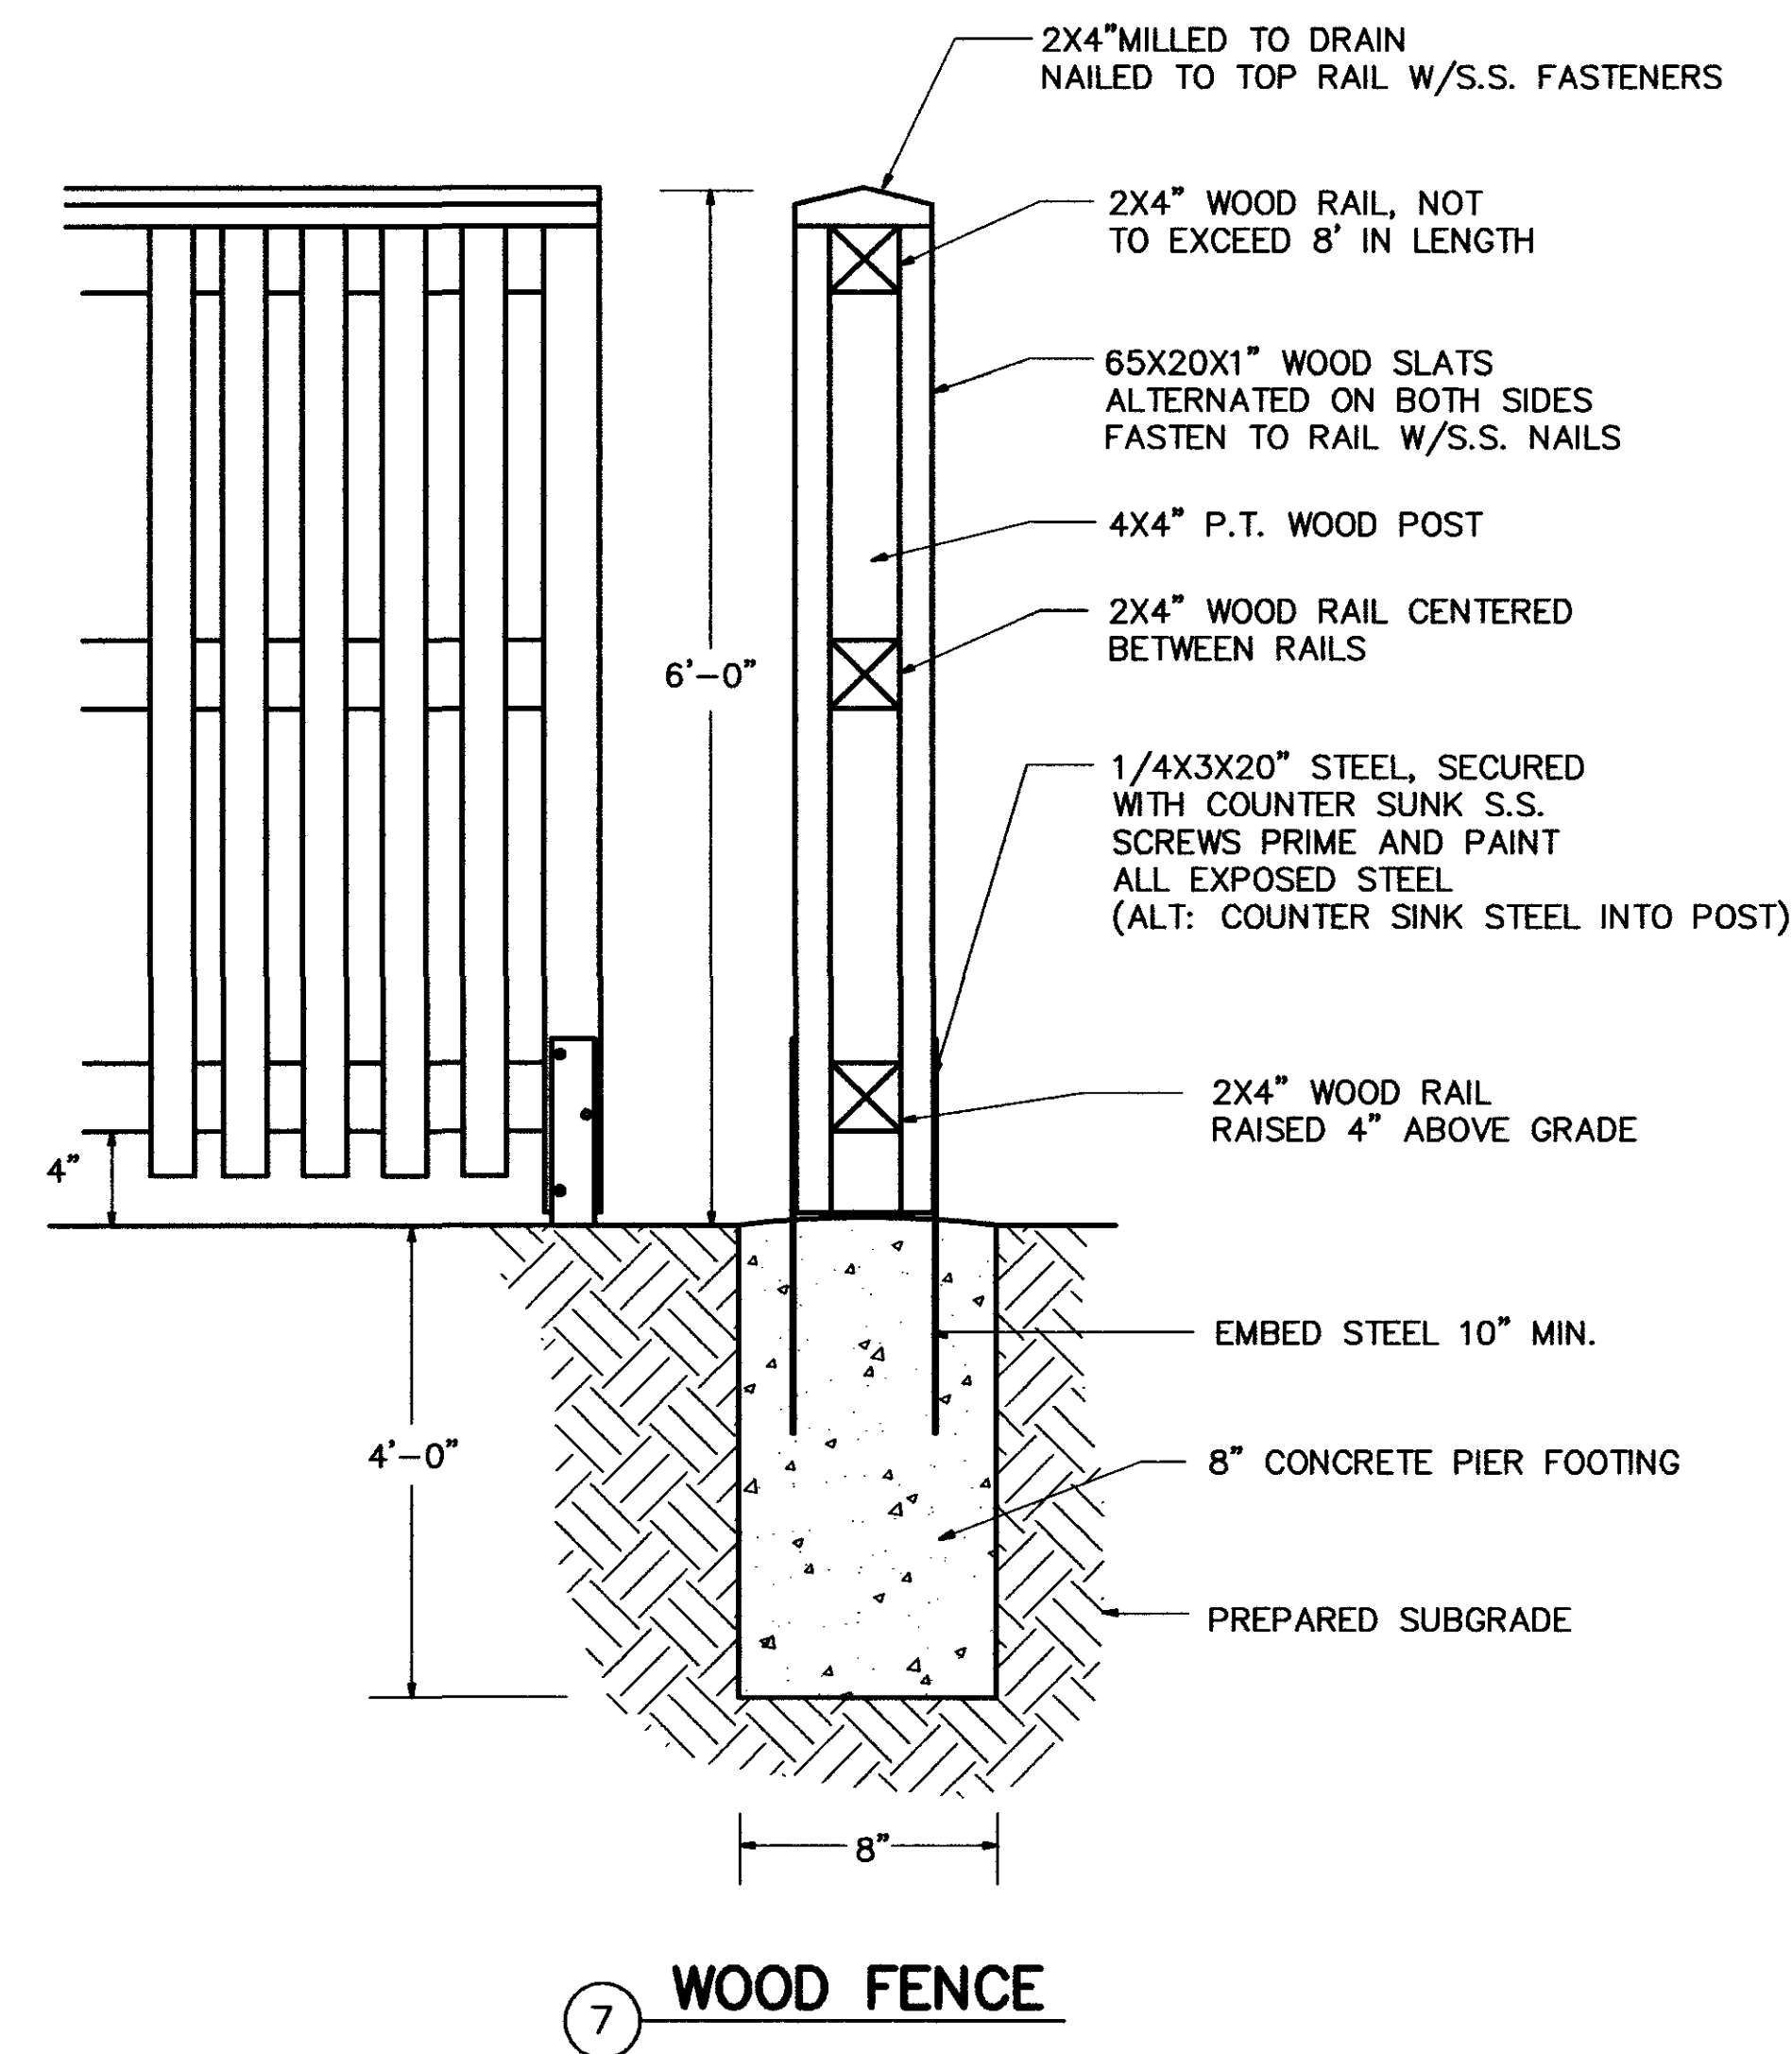

© Copyright 1999 Vollmer Associates LLP Engineers, Landscape Architects, Planners All rights reserved. Unauthorized duplication is a violation of applicable laws.	DATE	RECORD OF WORK		APPR.		Unauthorized alteration or addition to this map is a violation of section 7209, sub-division 2 of the New York State Education Law.	N.Y.S. LIC. NO. 067234 	PROPOSED OFFICE BUILDING 347 DELAWARE AVENUE * TOWN OF BETHLEHEM COUNTY OF ALBANY * NEW YORK MISCELLANEOUS DETAILS	Sheet No.			
	11-10-99	REVISED PER TOWN OF BETHLEHEM COMMENTS		R.M.D.					ENGINEERS · LANDSCAPE ARCHITECTS · PLANNERS <i>Pine West Plaza, Building 1A</i> <i>Washington Ave. Extension, Albany, NY 12205-5510</i> <i>Tel 518 · 452 · 4358 Fax 518 · 452 · 9234</i>	Only copies from the original of this map bearing an original signature and the embossed seal of the preparer shall be considered to be true and valid copies.		SD-1
	11-23-99	REVISED PER COLUMBIA DEVELOPMENT CORPORATION COMMENTS		R.M.D.								
	12-3-99	REVISED PER COLUMBIA DEVELOPMENT CORPORATION & TOWN OF BETHLEHEM COMMENTS		R.M.D.								
	12-17-99	DETAIL 10 AS PER TOWN OF BETHLEHEM		R.M.D.								
DRAWN BY: R.D. DAVIS JR.		FIELD SURVEY:	CHK BY: R.M. DEMPFF		R. MARK DEMPFF P.E.		DATE: November, 1999	SCALE: NONE	Sheet No.			