


PAVEMENT CURVE DATA

$\Delta = 90^{\circ}00'00''$
 $T_1 = 13.00'$
 $T_2 = 8.00'$
 $L = 47.12'$
 $L_T = 68.12'$
 $R = 30.00'$

PAVEMENT CURVE DATA

$\Delta = 90^{\circ}00'00''$
 $T_1 = 13.00'$
 $T_2 = 8.00'$
 $L = 47.12'$
 $L_T = 68.12'$
 $R = 30.00'$

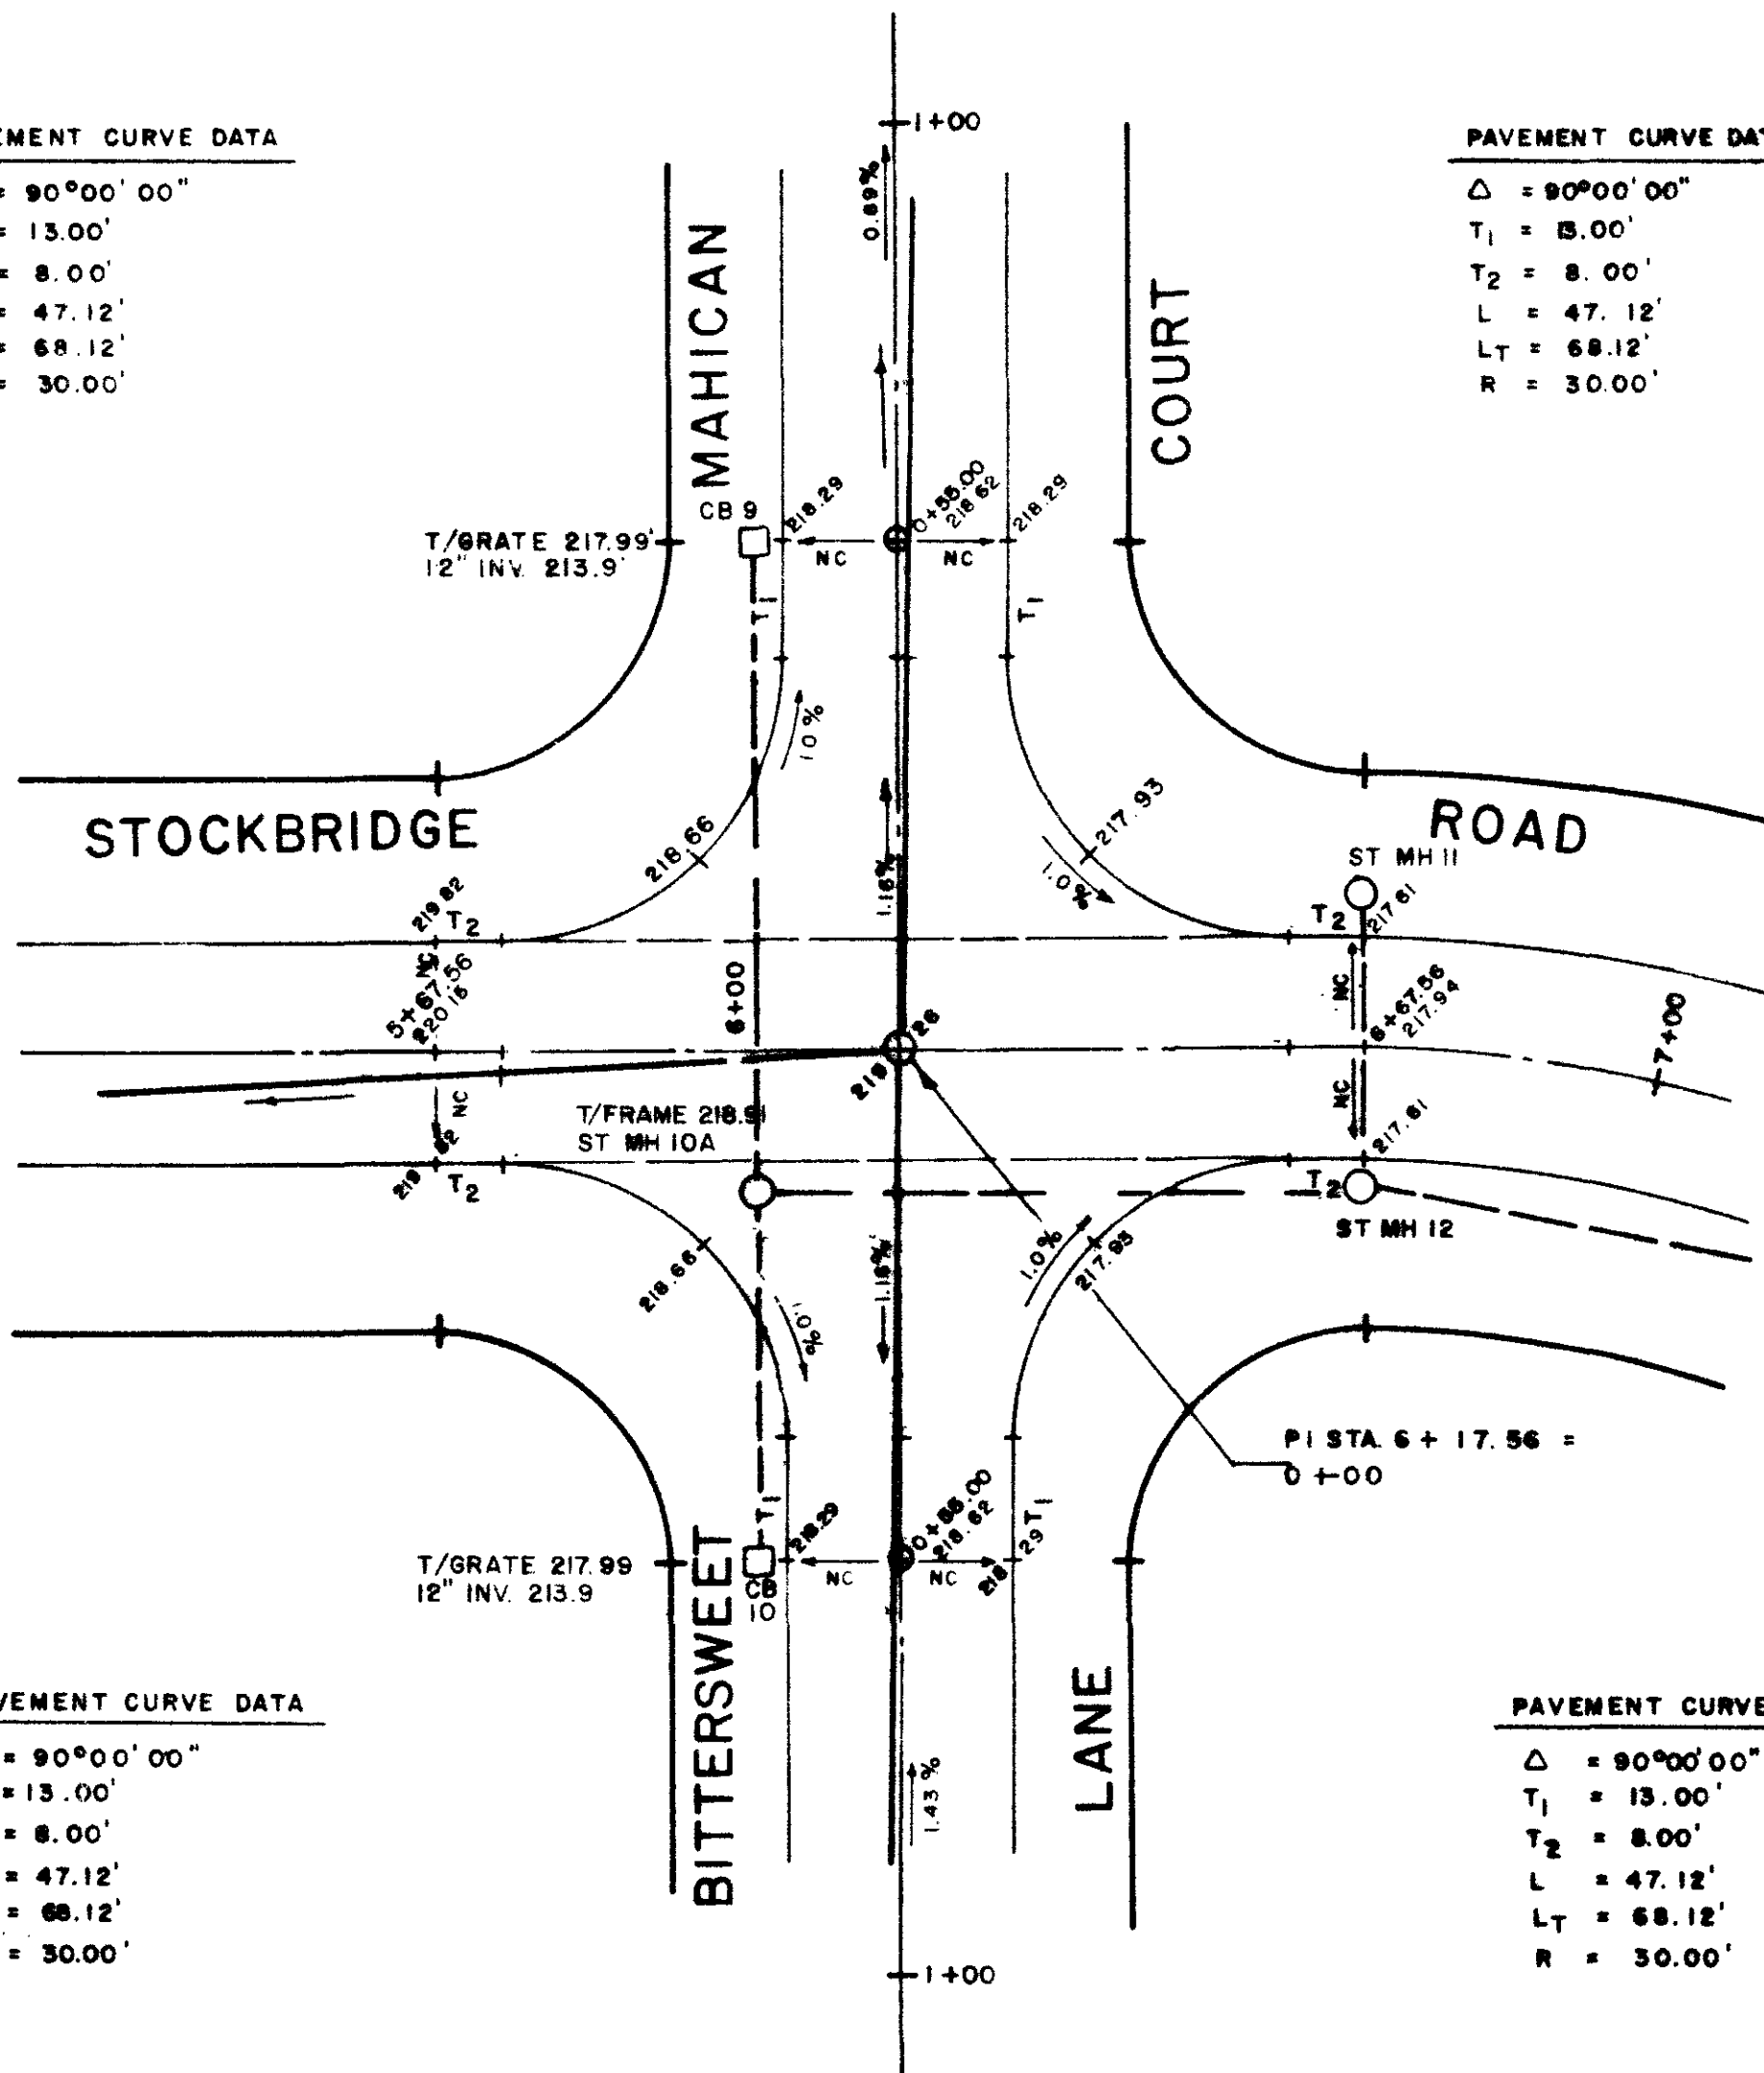

NC = NORMAL CROWN OF 2.75'

DATE	DESCRIPTION	APPR.
7-17-85	REVISED PER DPW COMMENTS	

INTERSECTION DETAIL STOCKBRIDGE ROAD - MAHICAN COURT DEERFIELD - SECTION 3

Town of Bethlehem

COUNTY OF Albany

SCALE: 1" = 30'

DATE: May 14, 1985

DRAWN BY: L.A.P.

CHECKED BY:

APPROVED BY: PAUL K. MALE

LIC. NO. 57,084



C. T. MALE ASSOCIATES, P. C.

3000 TRY ROAD, SCHENECTADY, N.Y. 12309

PROFESSIONAL ENGINEERS LAND SURVEYORS LAND PLANNING CONSULTANTS

BRUNING 44-131 22280-2

PROJECT NO. 84-1519

X-75