


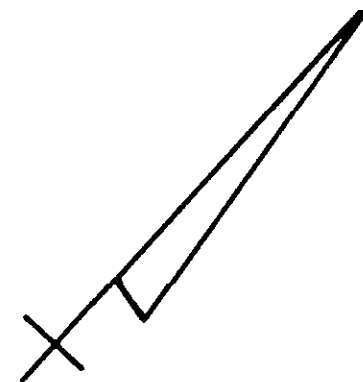


CENTERLINE CURVE DATA

$\Delta = 01^{\circ} 25' 30''$
 $R = 225.00'$
 $L_c = 5.60'$
 $L_l = 5.90'$

CENTERLINE CURVE DATA

$\Delta = 01^{\circ} 25' 30''$
 $R = 225.00'$
 $L_c = 5.60'$
 $L_l = 5.90'$

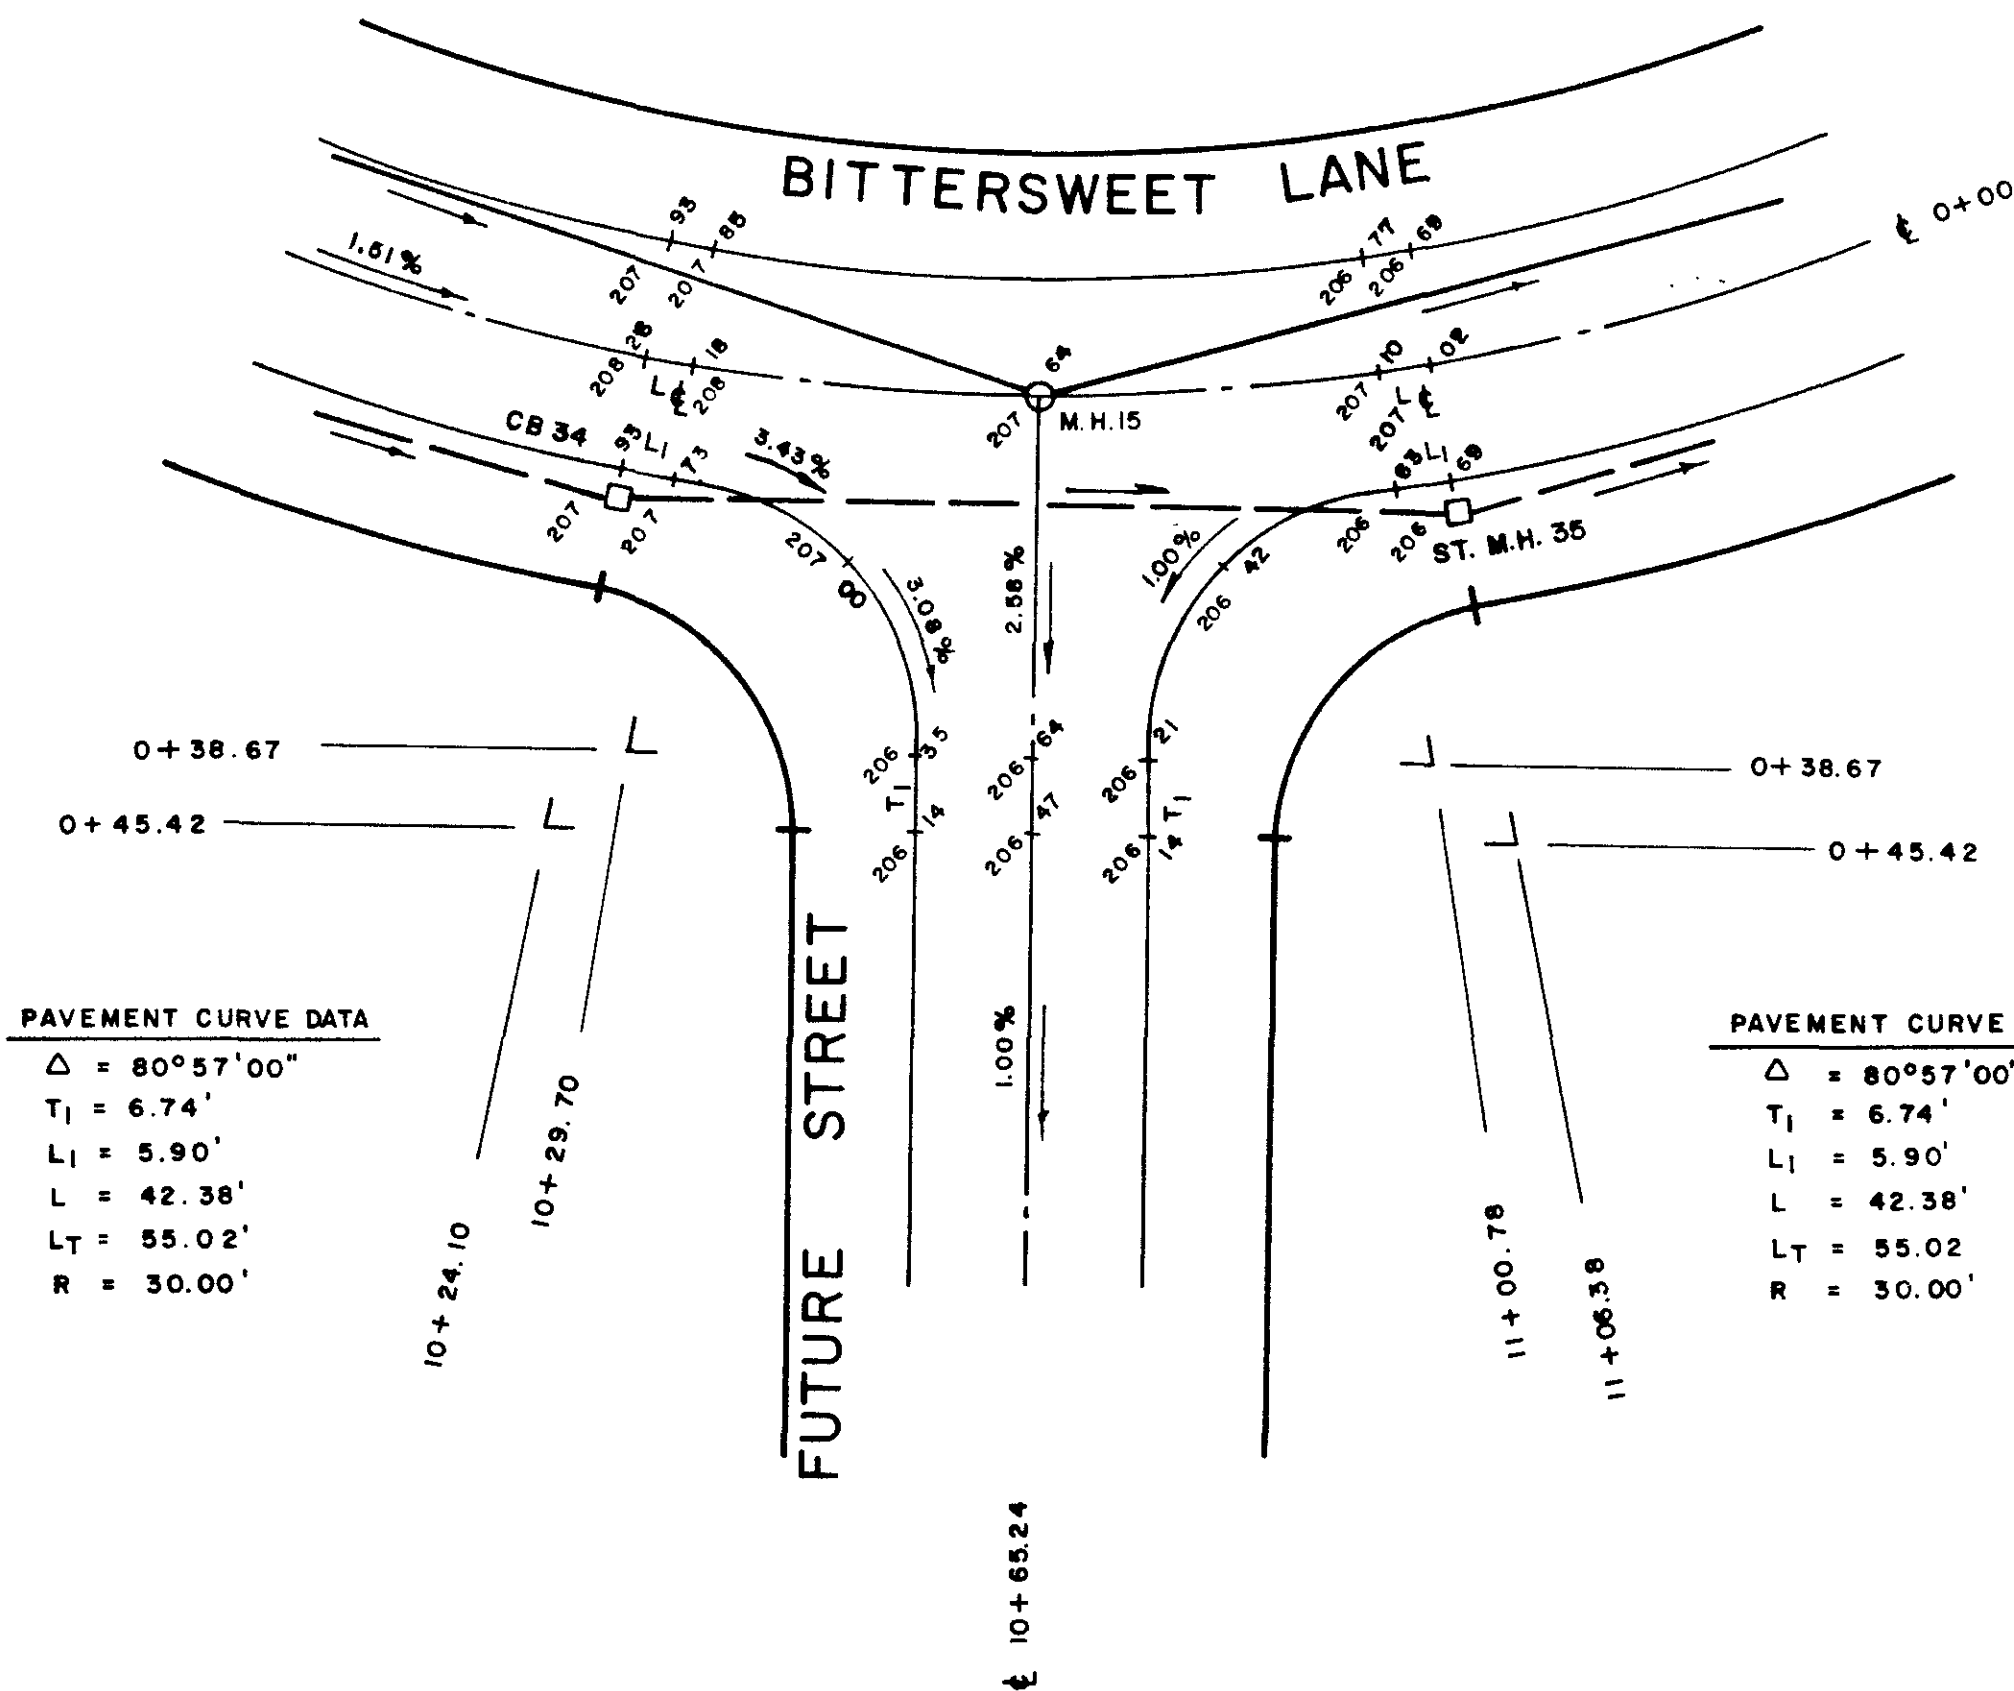

PAVEMENT CURVE DATA

$\Delta = 80^{\circ} 57' 00''$
 $T_l = 6.74'$
 $L_l = 5.90'$
 $L = 42.38'$
 $L_T = 55.02'$
 $R = 30.00'$

PAVEMENT CURVE DATA

$\Delta = 80^{\circ} 57' 00''$
 $T_l = 6.74'$
 $L_l = 5.90'$
 $L = 42.38'$
 $L_T = 55.02'$
 $R = 30.00'$

X-2L

DATE	DESCRIPTION	APPR.
6-6-86	REVISED PER BETHLEHEM D.P.W.	

DRAWN BY: L.A.P.

CHECKED BY:

APPROVED BY: PAUL K. MALE

LIC. NO. 57,084

INTERSECTION DETAIL
BITTERSWEET LANE - FUTURE STREET
DEERFIELD - SECTION 4

Town of Bethlehem

COUNTY OF Albany

SCALE: 1" = 30'

DATE: AUG. 19, 1985



C. T. MALE ASSOCIATES, P.C.

3888 TROY ROAD, SCHENECTADY, N.Y. 12309

PROFESSIONAL ENGINEERS LAND SURVEYORS LAND PLANNING CONSULTANTS

BRUNING 44-131 22280-2

PROJECT NO. 01-03-061