


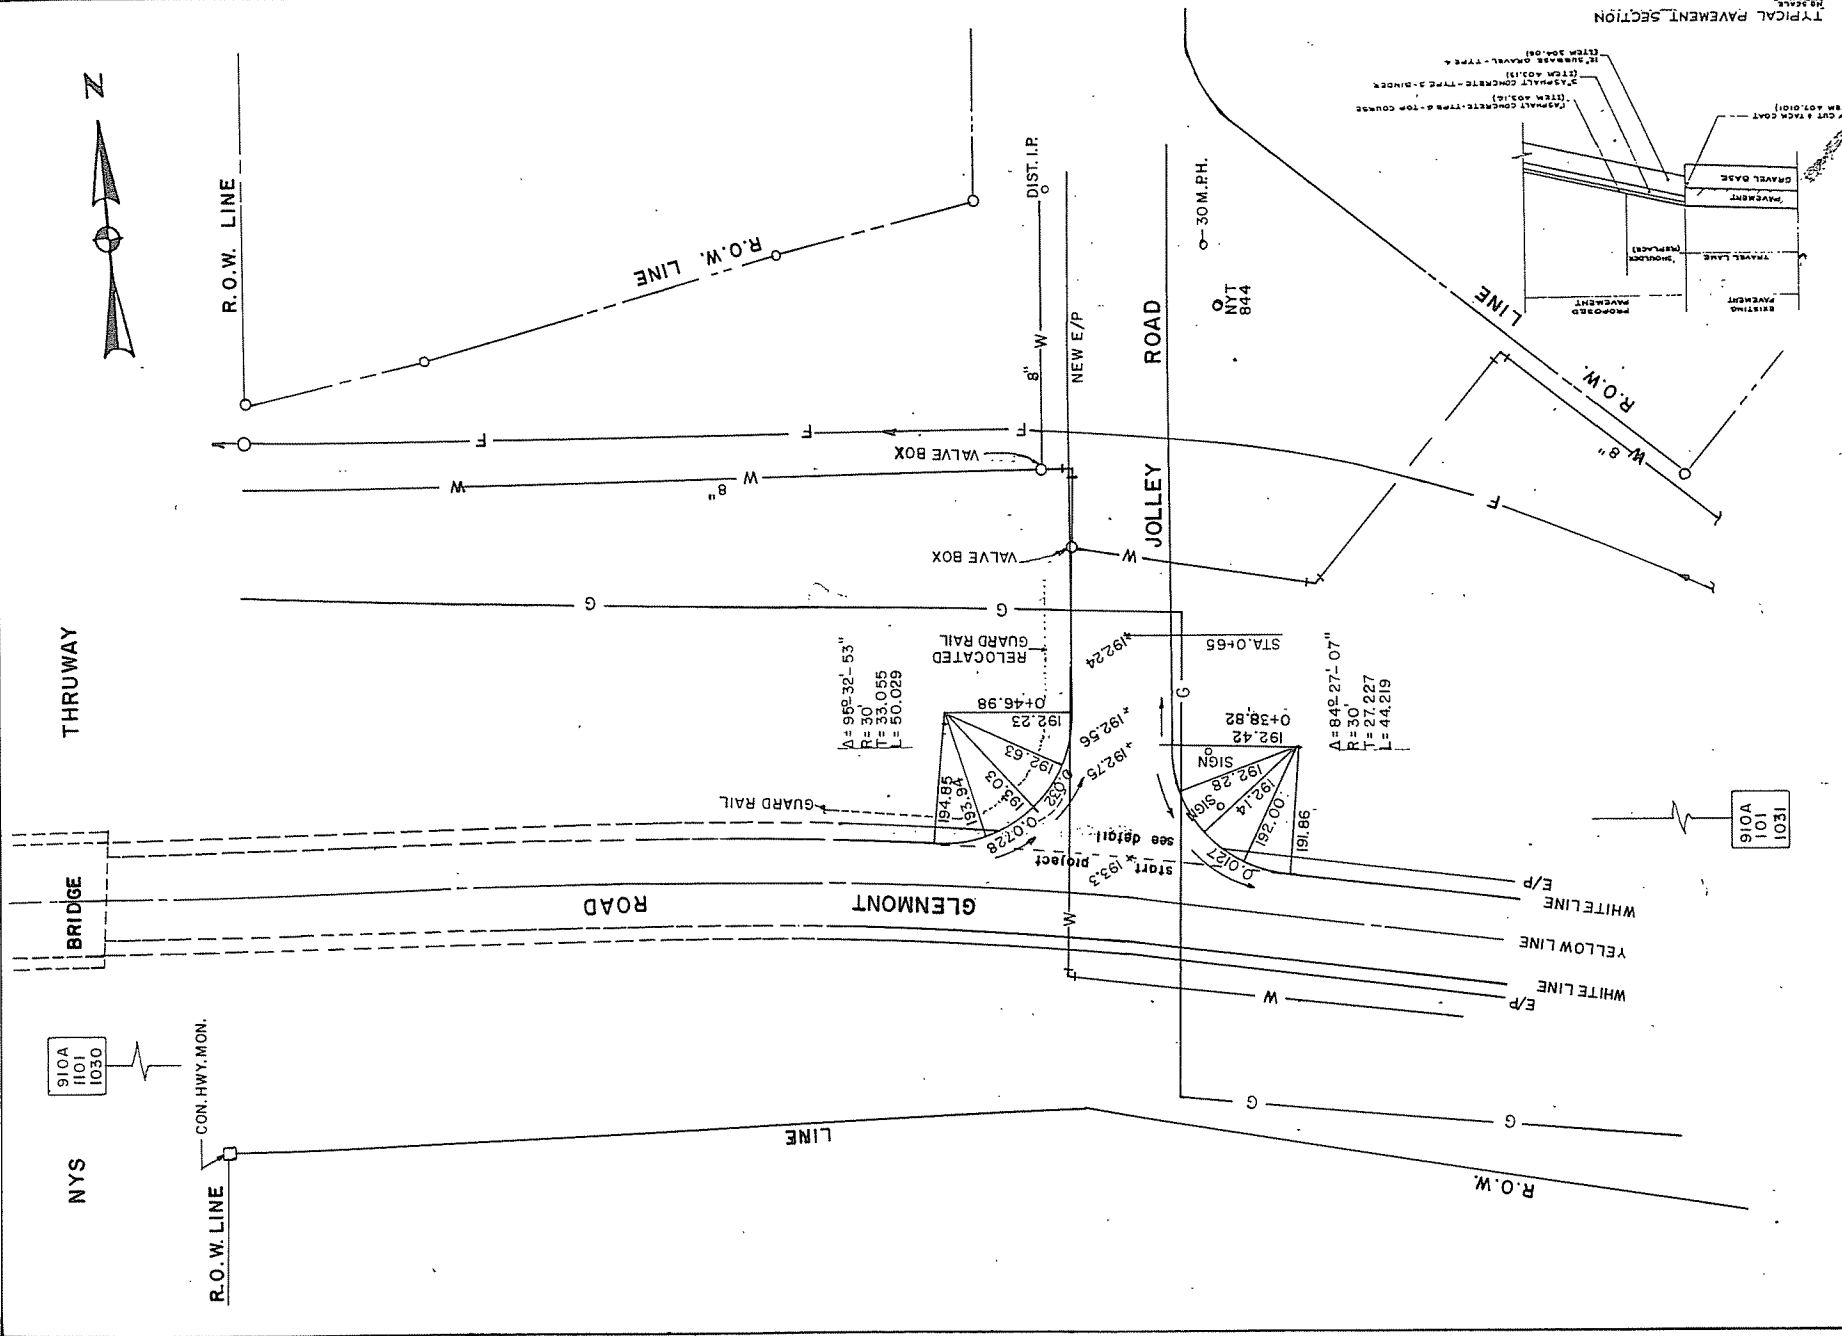

NOTE: PROJECT CONSTRUCTION BY TOWN HIGHWAY DEPT.

COUNTY ALBANY	PROPOSED INTERSECTION PLAN JOLLEY ROAD & GLENMONT ROAD TOWN OF BETHLEHEM			SCALE: 1" = 30'
	MAP PREPARED BY THE TOWN OF BETHLEHEM ENGINEERING DIVISION			DATE: SEPT. 23, 1993
	STATE NEW YORK	DWG. BY M.G.	REVISION: 9/27/93 ADDED NOTE AND DETAILS 11 OF PROJECT	