


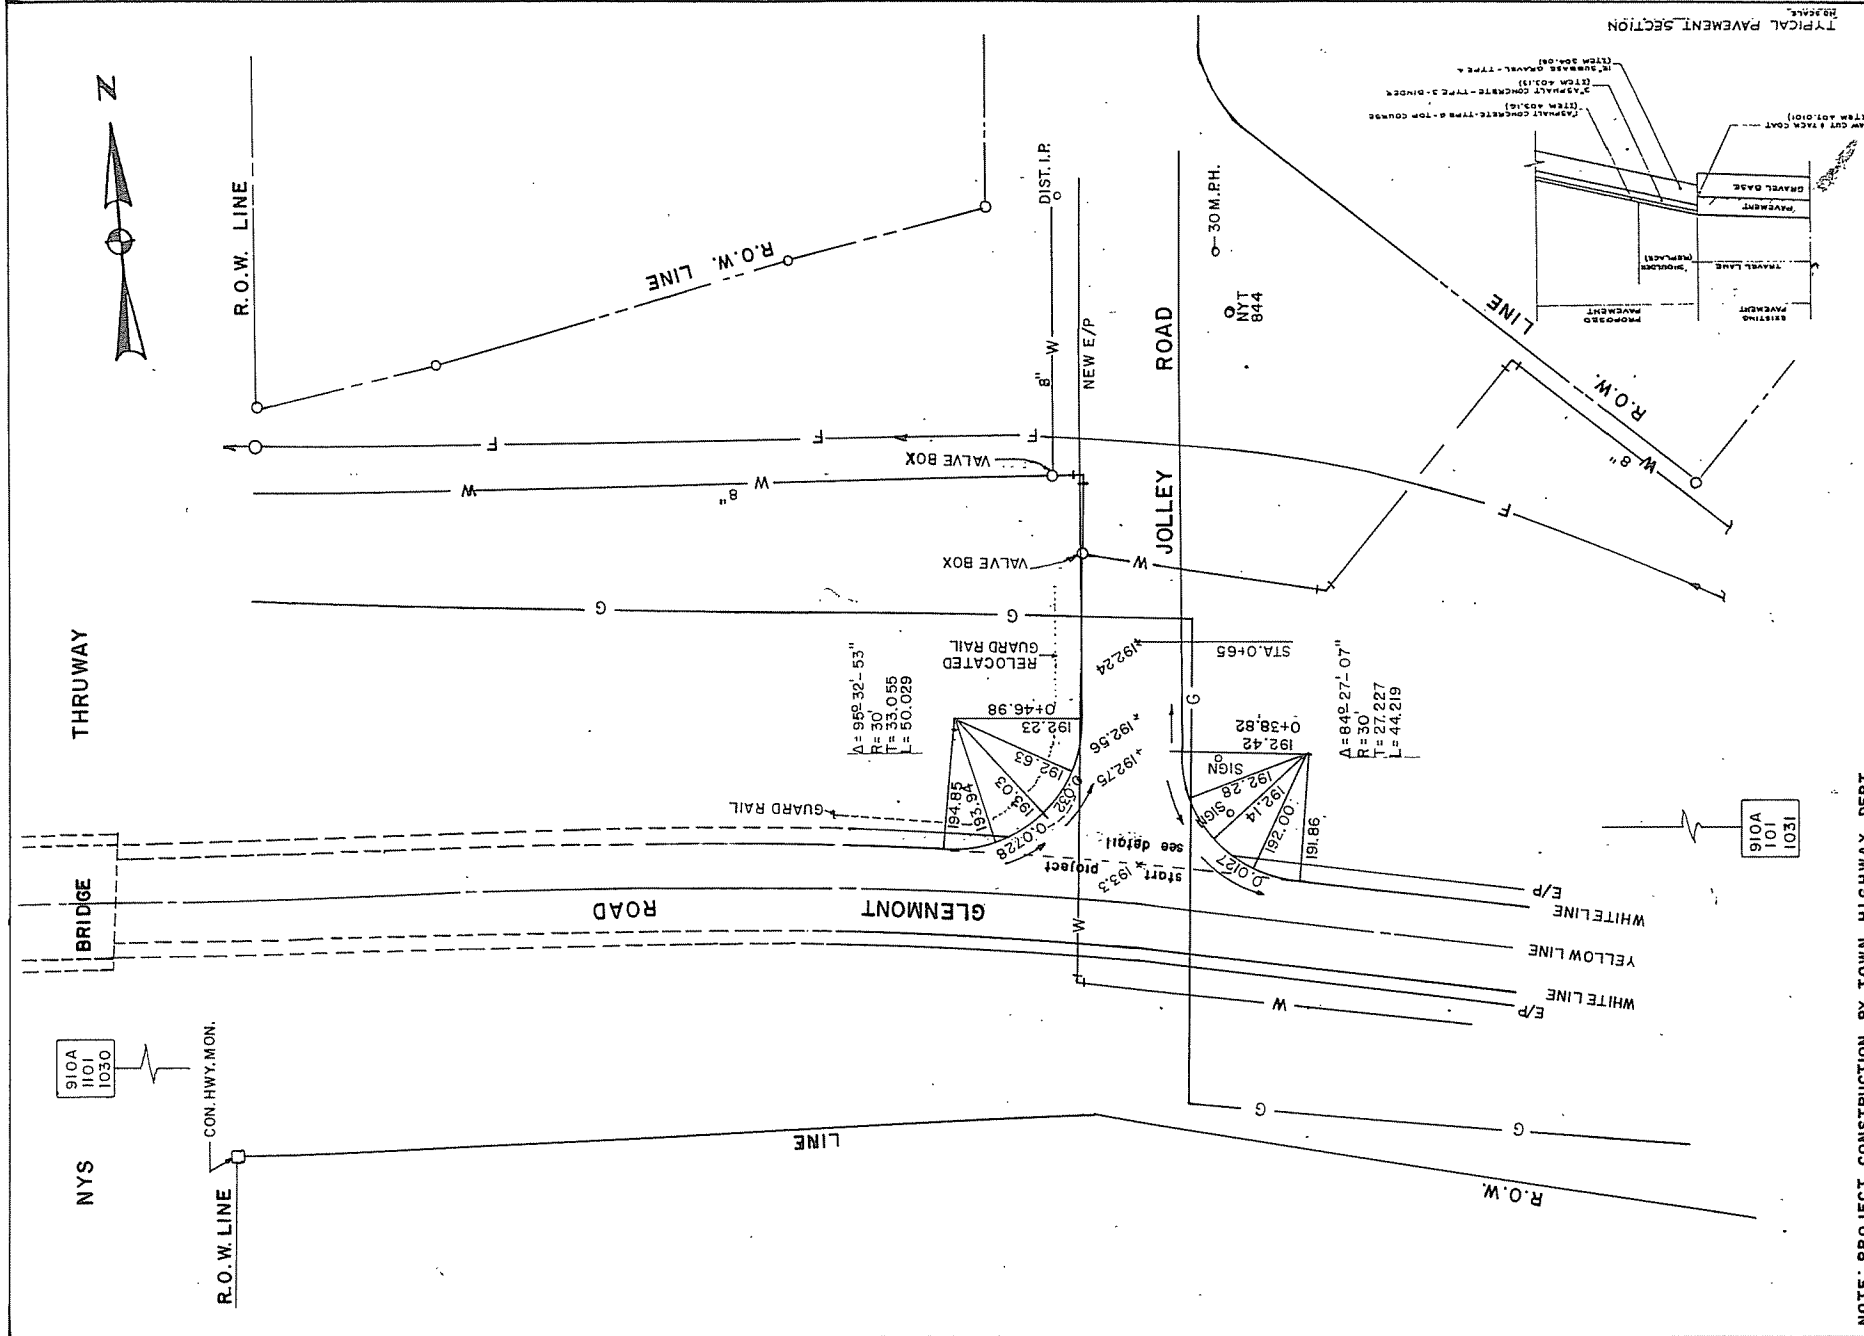

NOTE: PROJECT CONSTRUCTION BY TOWN HIGHWAY DEPT.

COUNTY ALBANY	PROPOSED INTERSECTION PLAN JOLLEY ROAD & GLENMONT ROAD TOWN OF BETHLEHEM			SCALE: 1" = 30'
STATE NEW YORK	MAP PREPARED BY THE TOWN OF BETHLEHEM ENGINEERING DIVISION			DATE: SEPT. 23, 1993
DWG. BY M.G.				REVISION: 9/27/93 AMENDED NOTE AND DETAIL- 1T OF PROJECT