


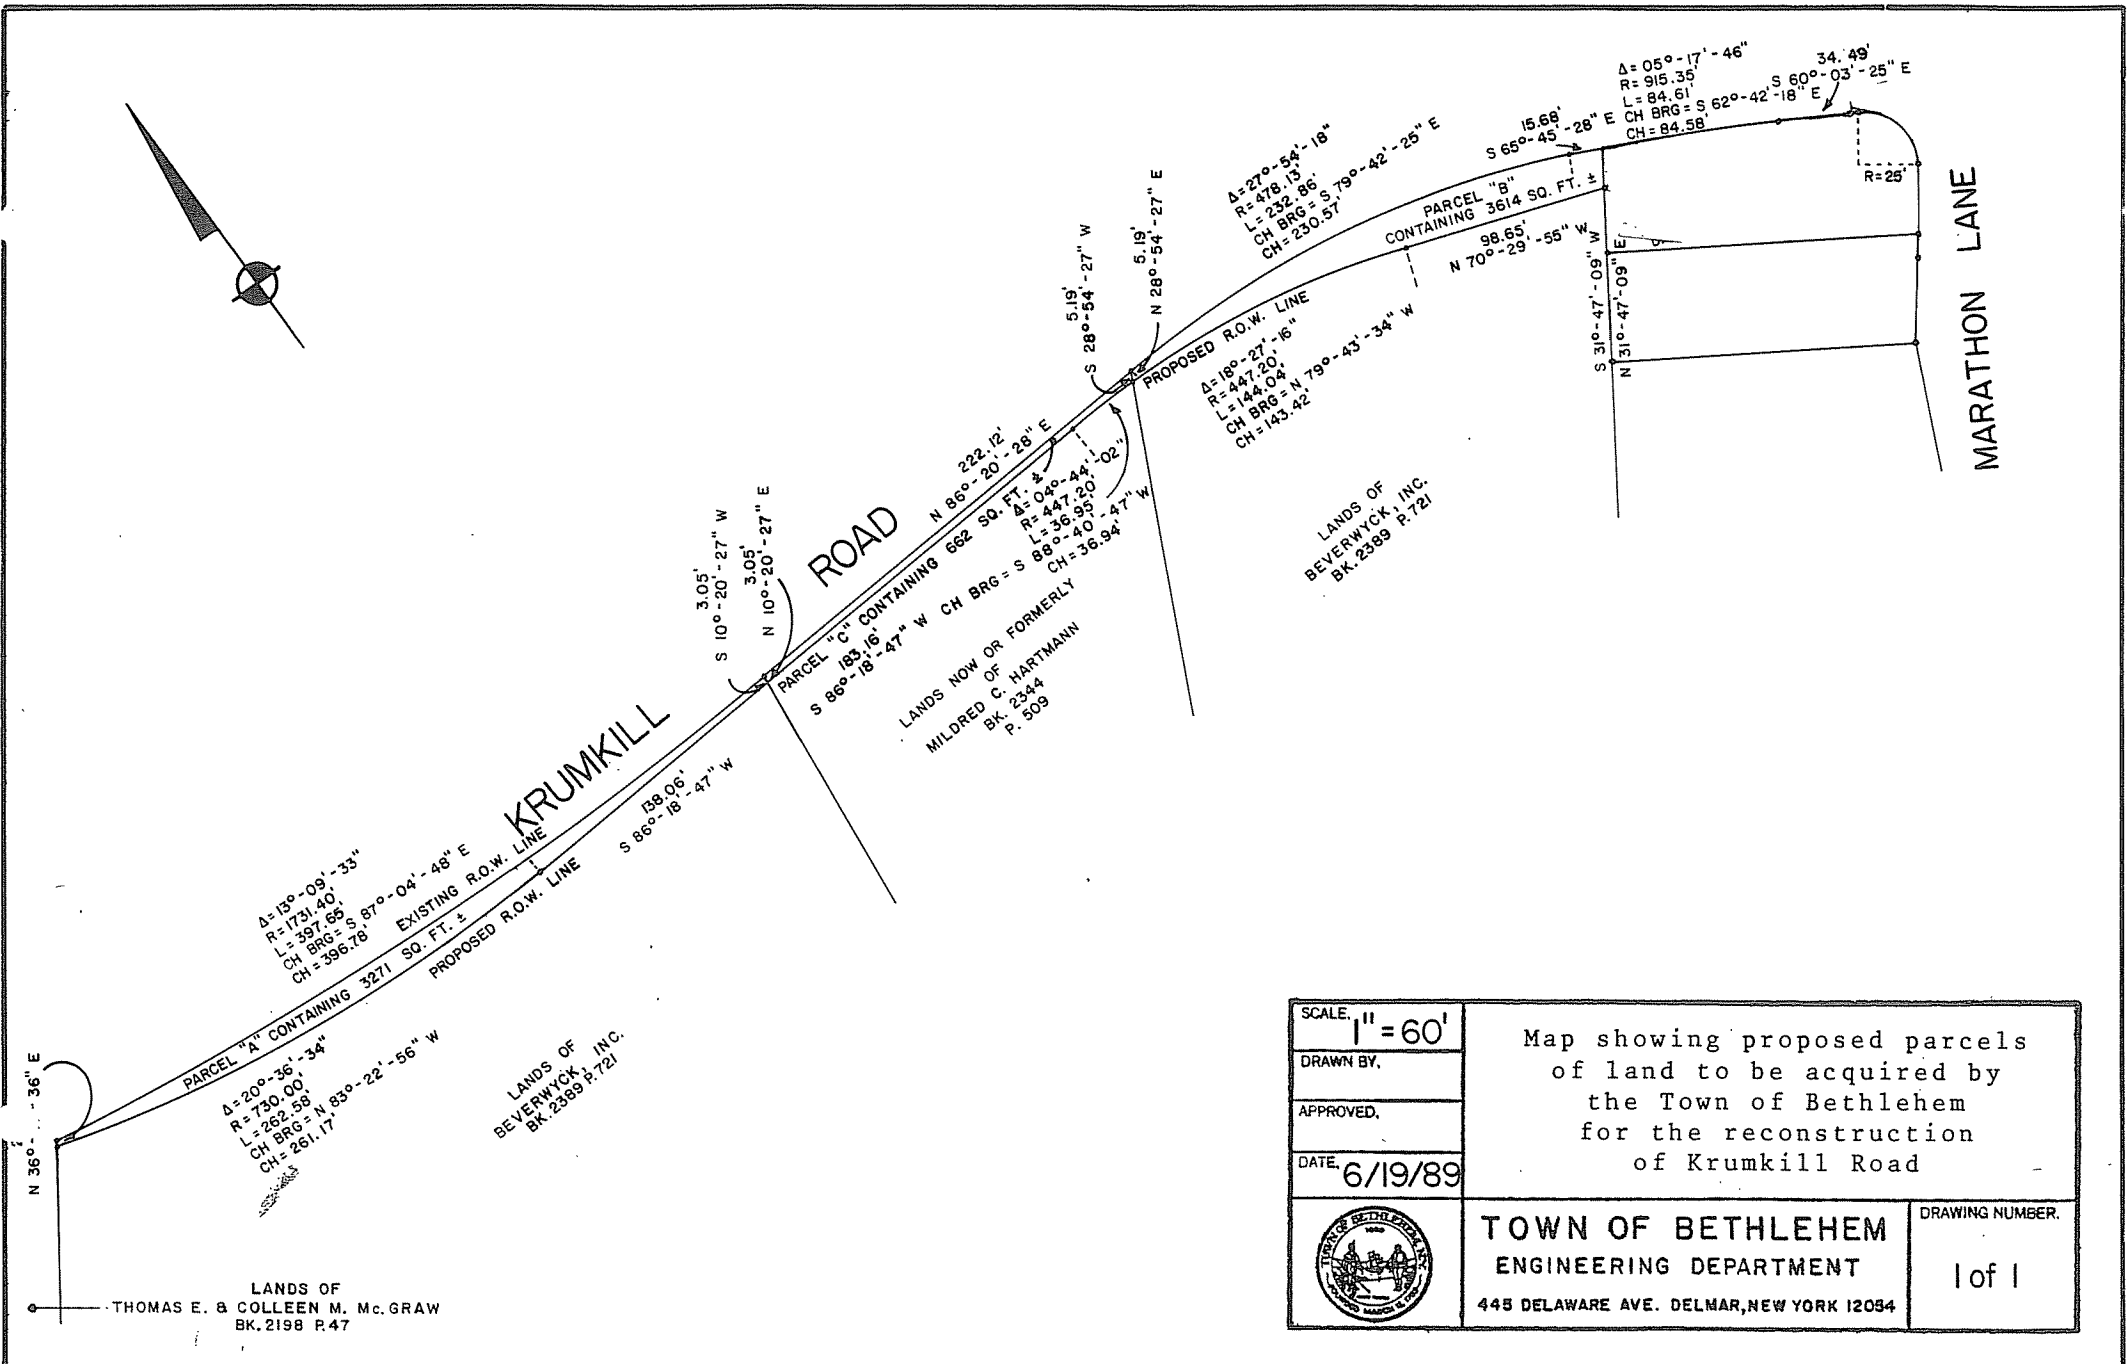

SCALE. 1" = 60'

DRAWN BY,

APPROVED.

DATE, 6/19/89

Map showing proposed parcels
of land to be acquired by
the Town of Bethlehem
for the reconstruction
of Krumkill Road



TOWN OF BETHLEHEM
ENGINEERING DEPARTMENT
445 DELAWARE AVE. DELMAR, NEW YORK 12034

DRAWING NUMBER.

1 of 1