


FED. ROAD REG. NO.	STATE	FEDERAL AID PROJECT NO.	SHEET NO.	TOTAL SHEETS
1	N.Y.		10/15	15
DELAWARE PT 2, S.H.41				
ALBANY COUNTY				

DESIGNED BY *Anthony J. ...* DATED 3-22-75
 CHECKED BY *...* DATED 3-27-75
 REVIEWED BY *...* DATED 4-13-75
 IN CHARGE OF *Ray A. ...*

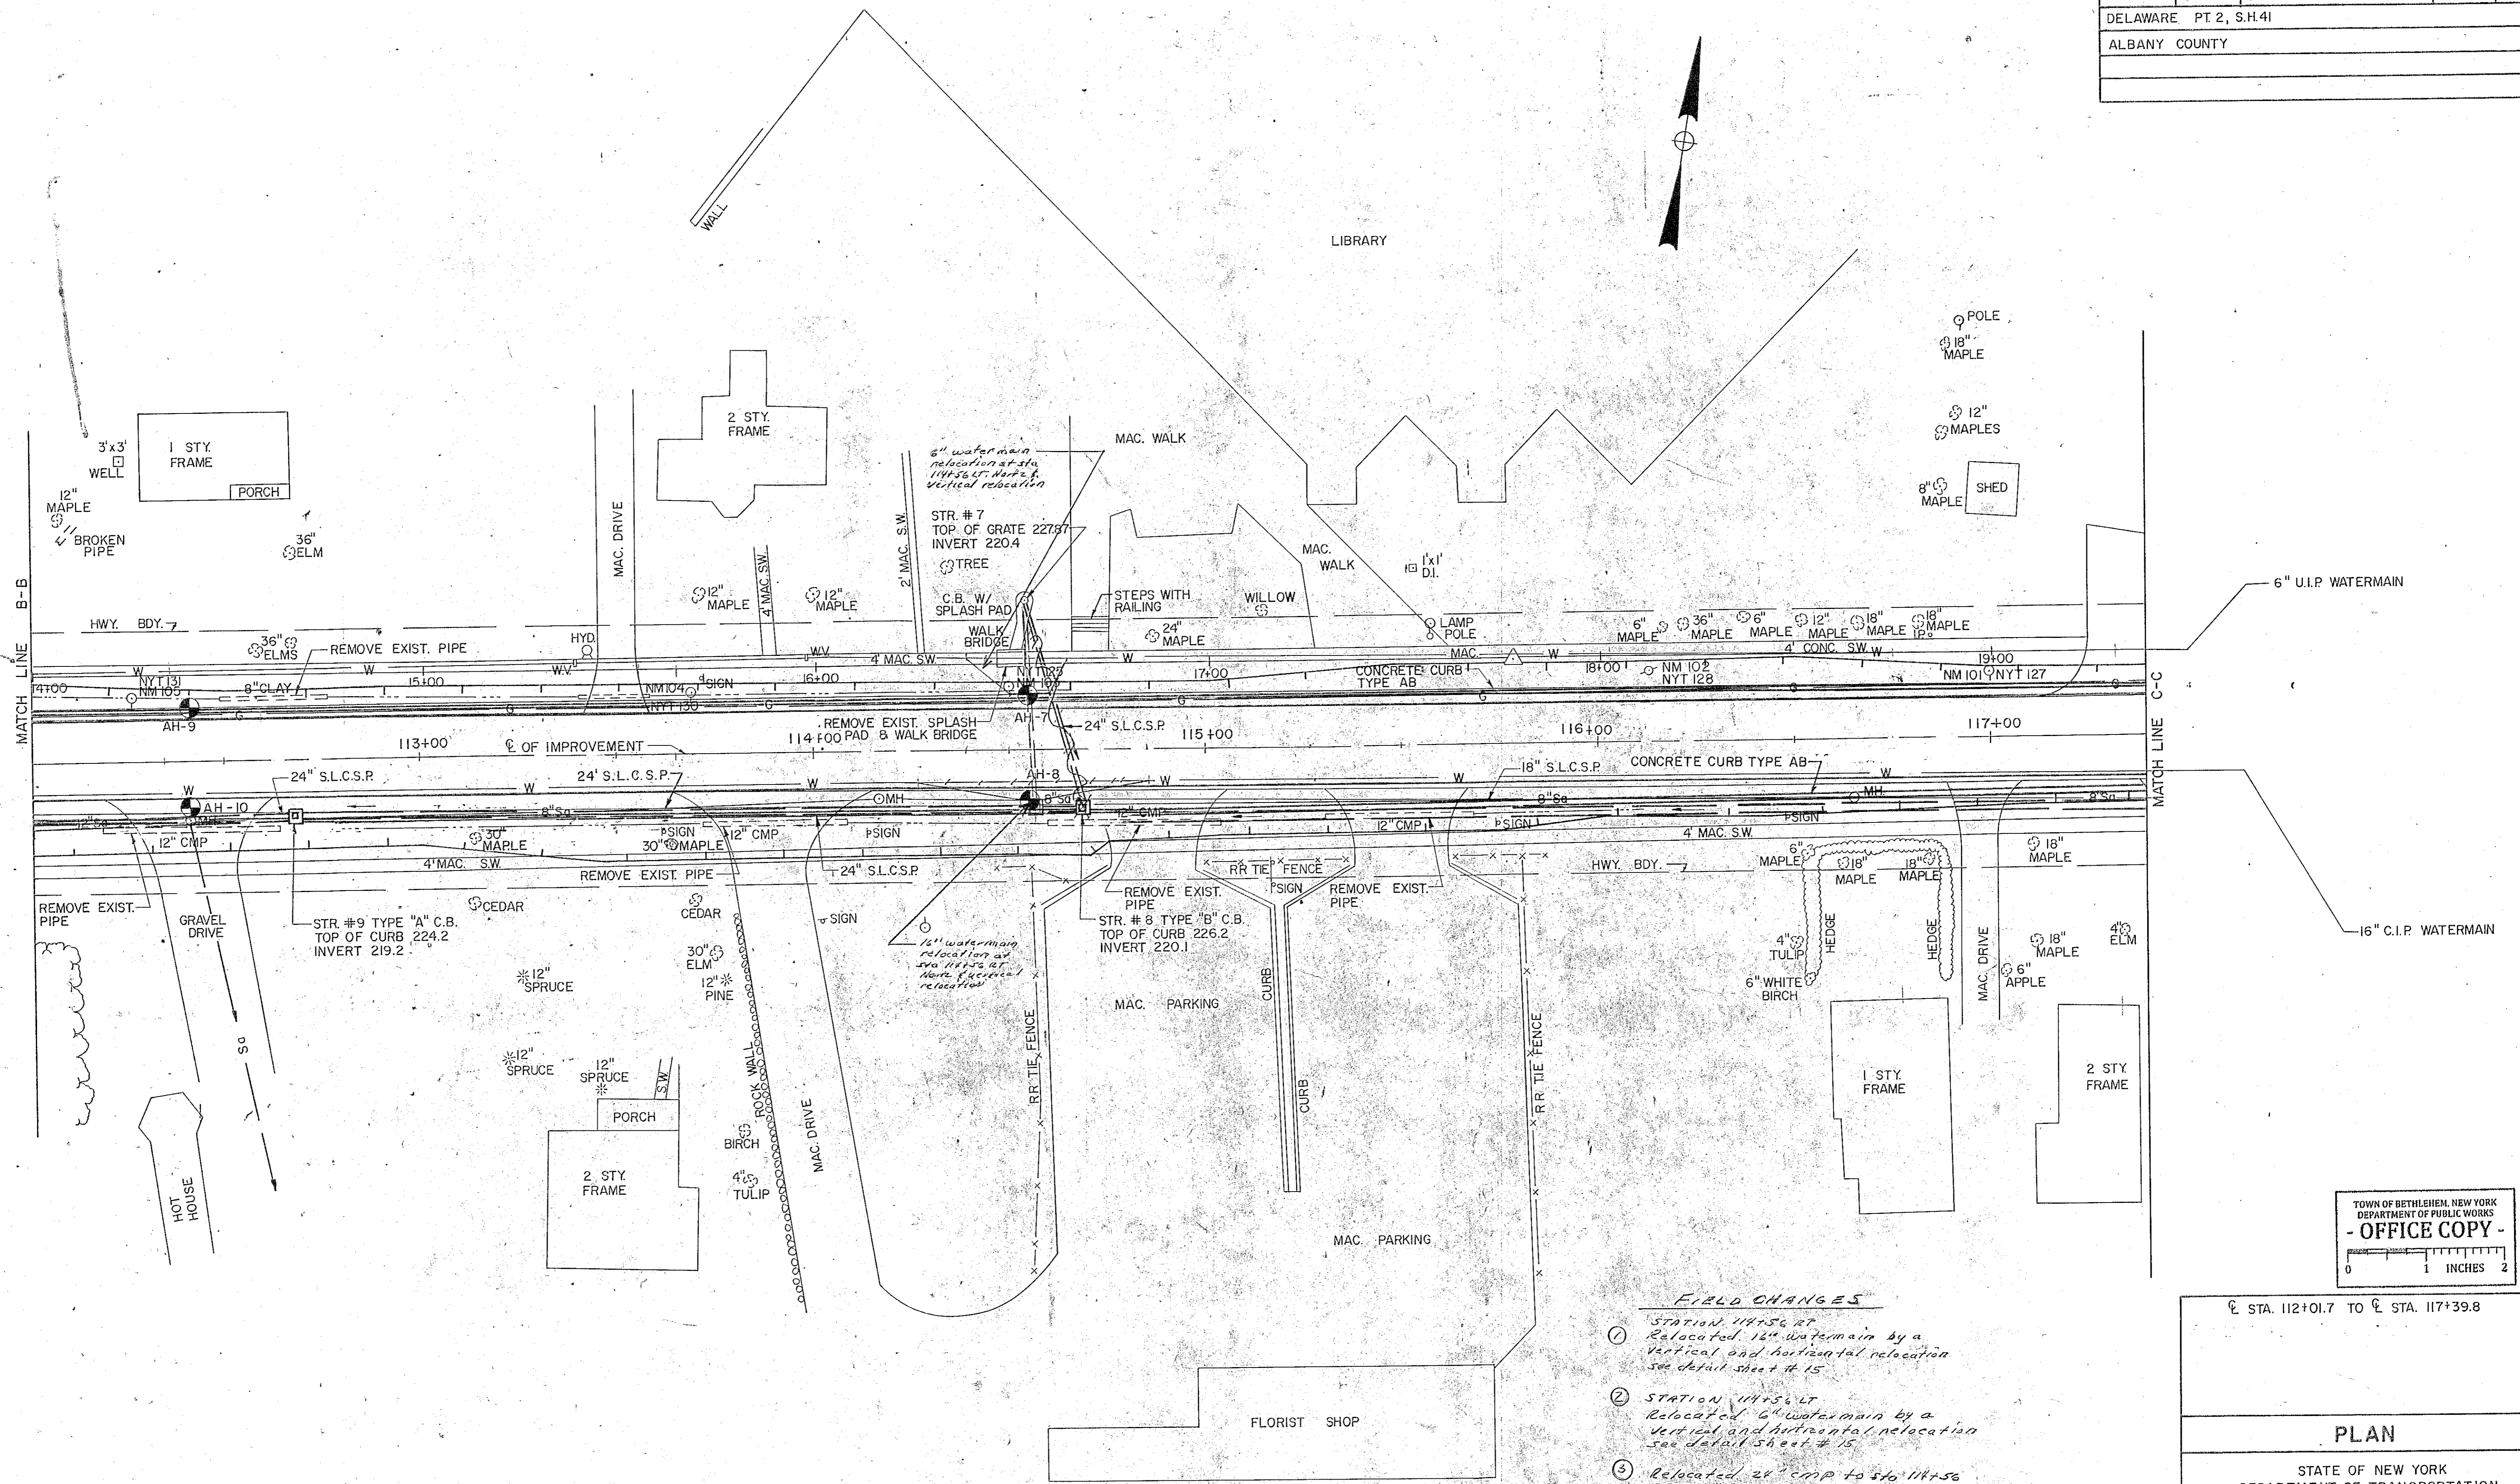

- FIELD CHANGES**
- STATION 114+56.17
Relocated 12" watermain by a vertical and horizontal relocation see detail sheet # 15
 - STATION 114+56.17
Relocated 6" watermain by a vertical and horizontal relocation see detail sheet # 15
 - Relocated 24" CMP to station 114+56.17 show RT 114

TOWN OF BETHLEHEM, NEW YORK
 DEPARTMENT OF PUBLIC WORKS
 - OFFICE COPY -

℄ STA. 112+01.7 TO ℄ STA. 117+39.8

PLAN

STATE OF NEW YORK
 DEPARTMENT OF TRANSPORTATION

DATE:	SCALE: 1" = 20'	DRAWING #: 3
-------	--------------------	-----------------