



FED. ROAD REG. NO.	STATE	FEDERAL AID PROJECT NO.	SHEET NO.	TOTAL SHEETS
I	N.Y.		112	15
DELAWARE PT. 2, S.H. 41				
ALBANY COUNTY				

DESIGNED BY *Ray A. Collins* DATED 3-22-75  
 CHECKED BY *George B. DeSalle* DATED 3-22-75  
 REVIEWED BY *W. H. ...* DATED 3-22-75

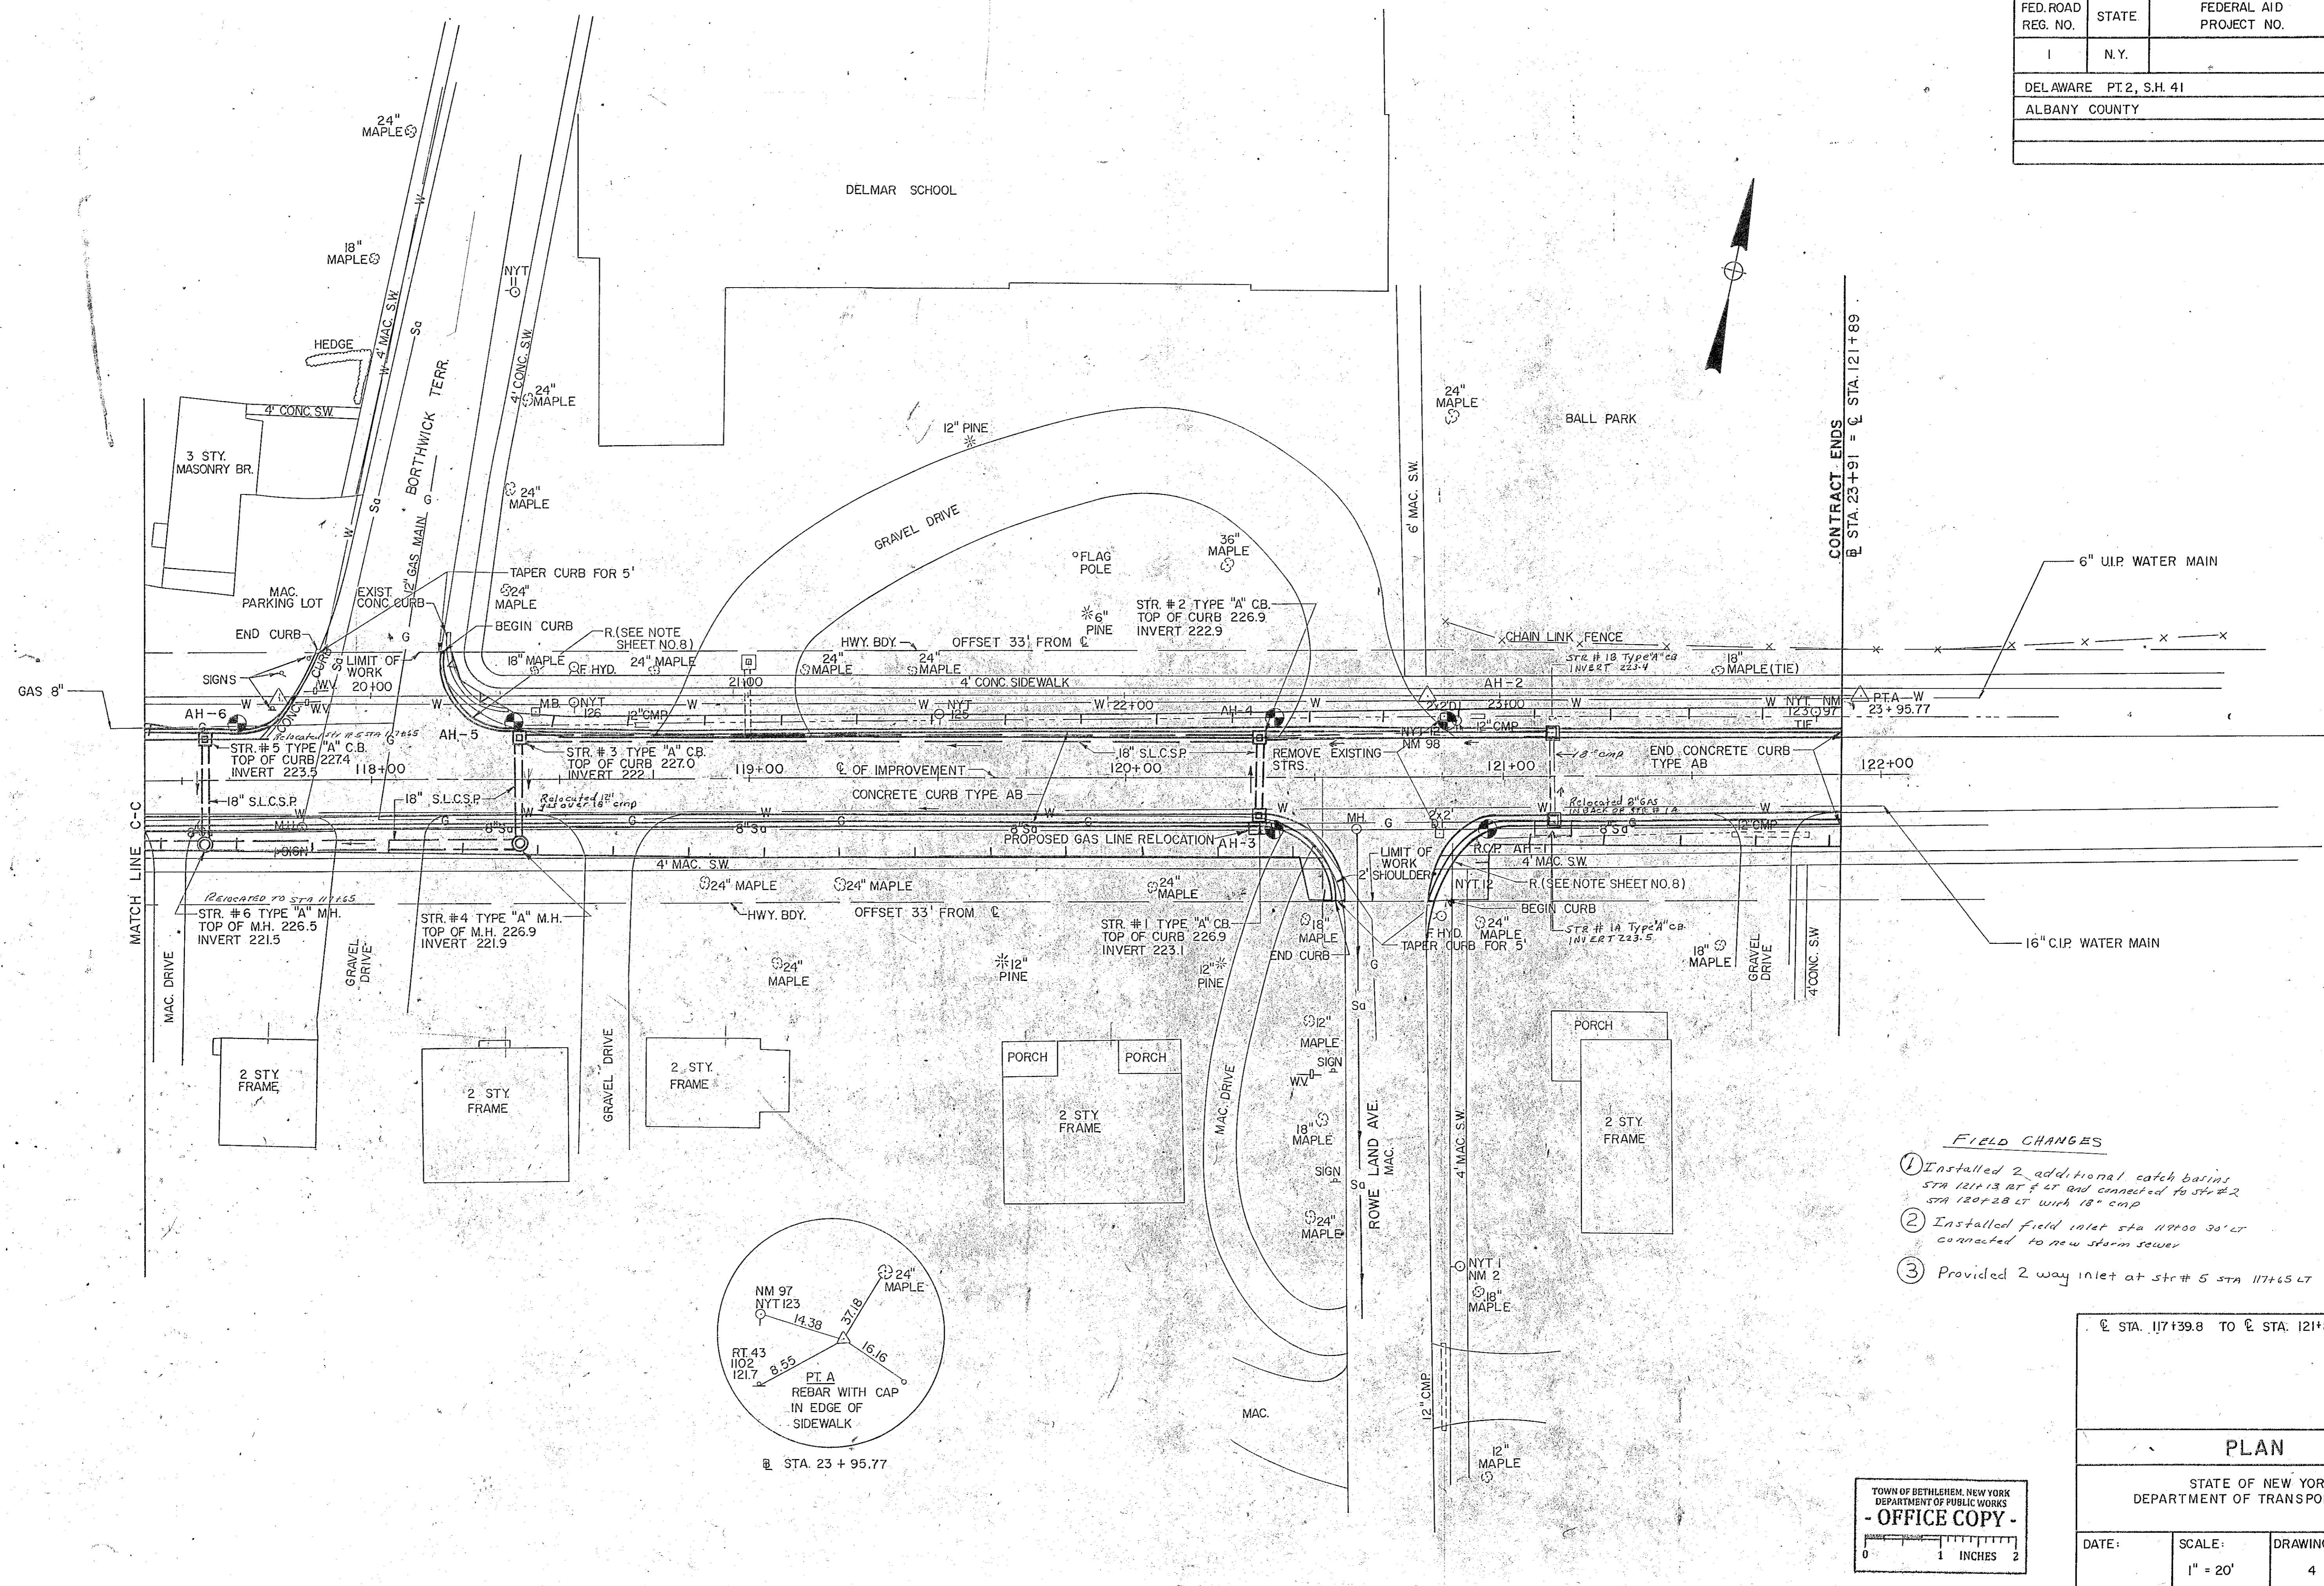

CONTRACT ENDS  
 @ STA. 23+91 = @ STA. 121+89

- FIELD CHANGES**
- ① Installed 2 additional catch basins STA 121+13 RT & LT and connected to str #2 STA 120+28 LT with 18" CMP
  - ② Installed field inlet sta 119+00 30' LT connected to new storm sewer
  - ③ Provided 2 way inlet at str #5 STA 117+65 LT

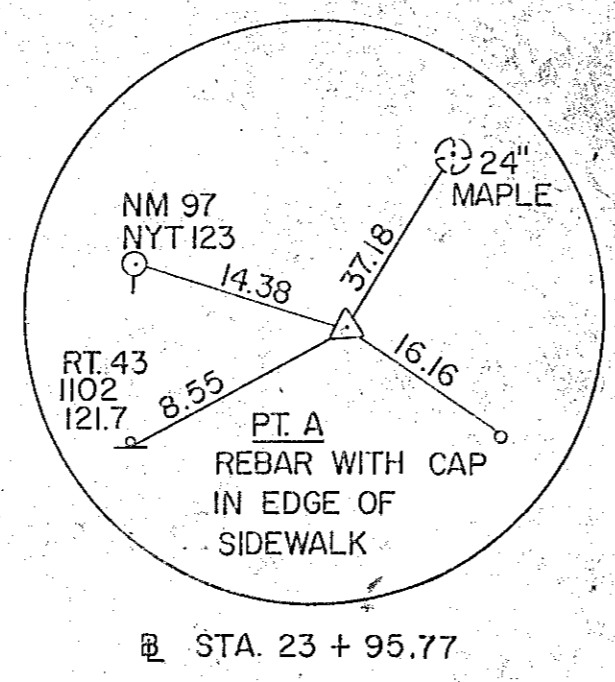

TOWN OF BETHLEHEM, NEW YORK  
 DEPARTMENT OF PUBLIC WORKS  
**- OFFICE COPY -**

@ STA. 117+39.8 TO @ STA. 121+89		
<b>PLAN</b>		
STATE OF NEW YORK DEPARTMENT OF TRANSPORTATION		
DATE:	SCALE: 1" = 20'	DRAWING # 4