
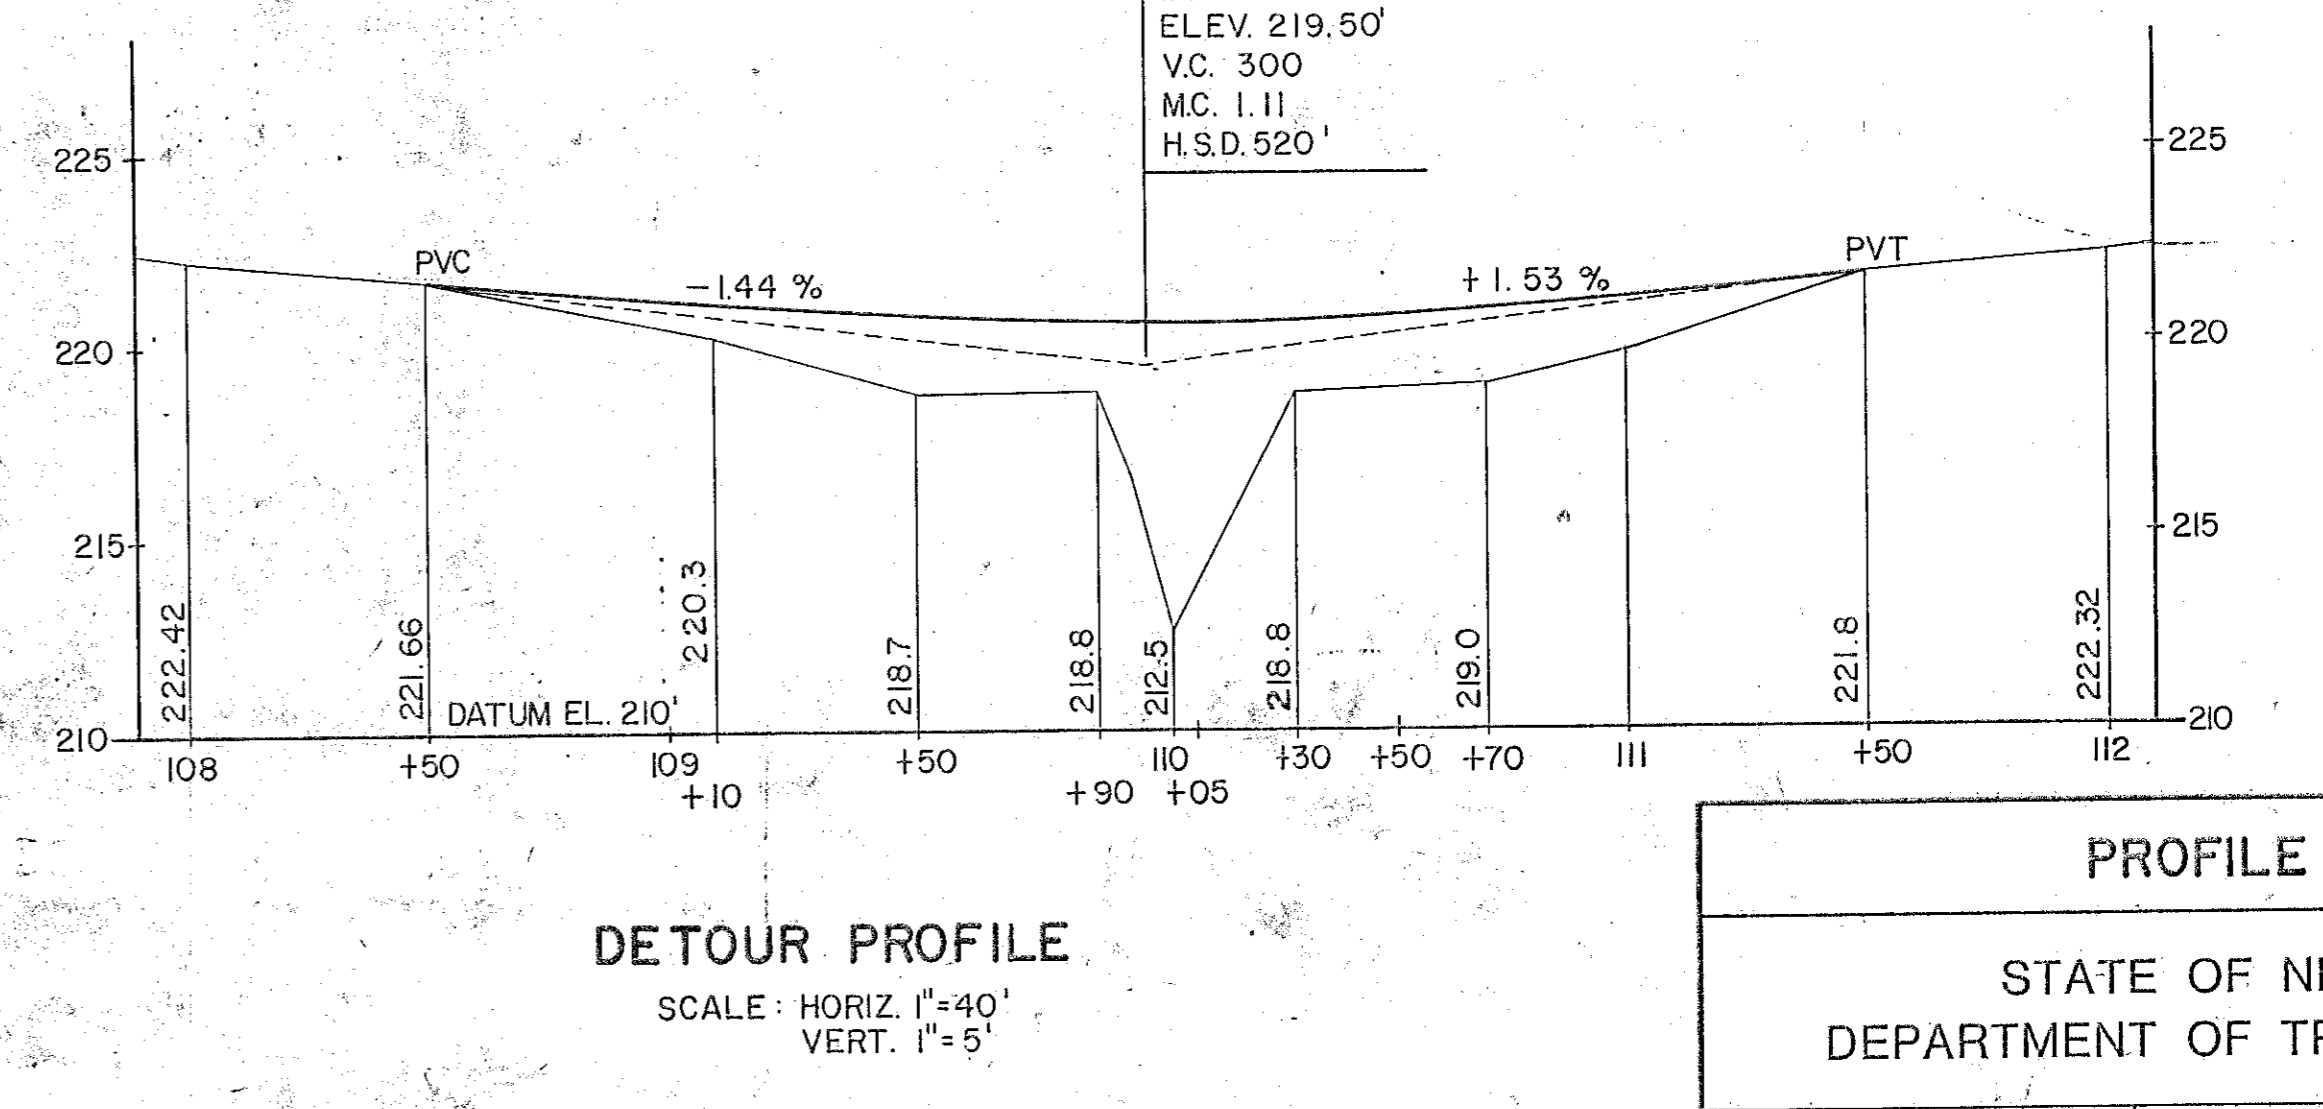
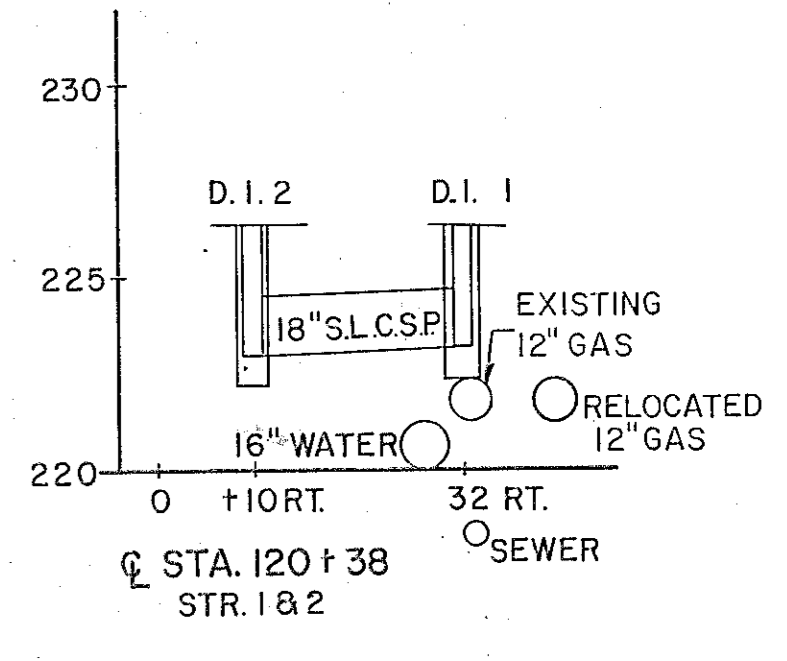
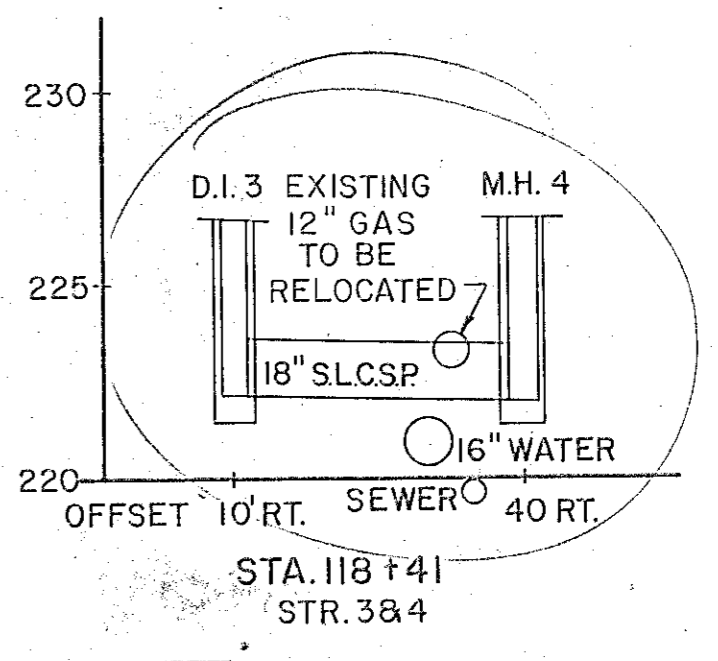
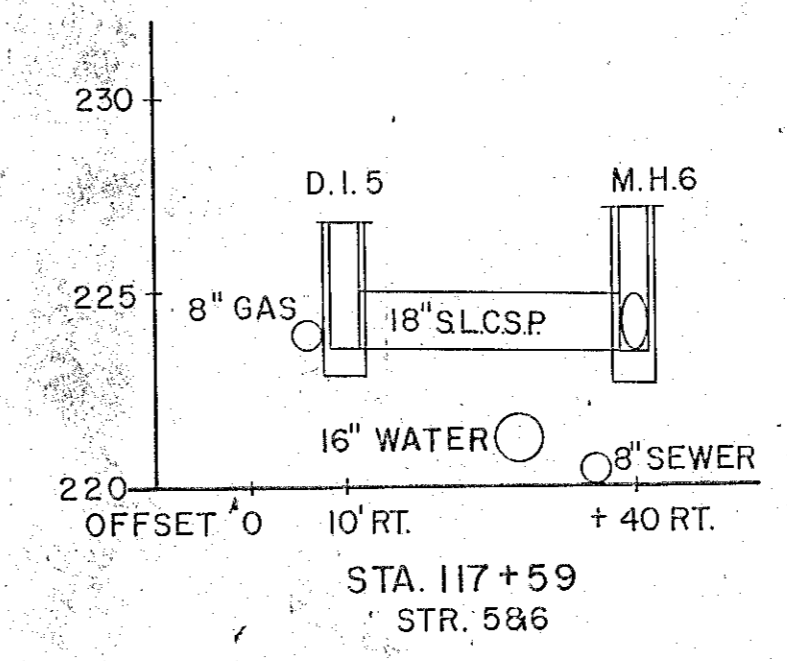
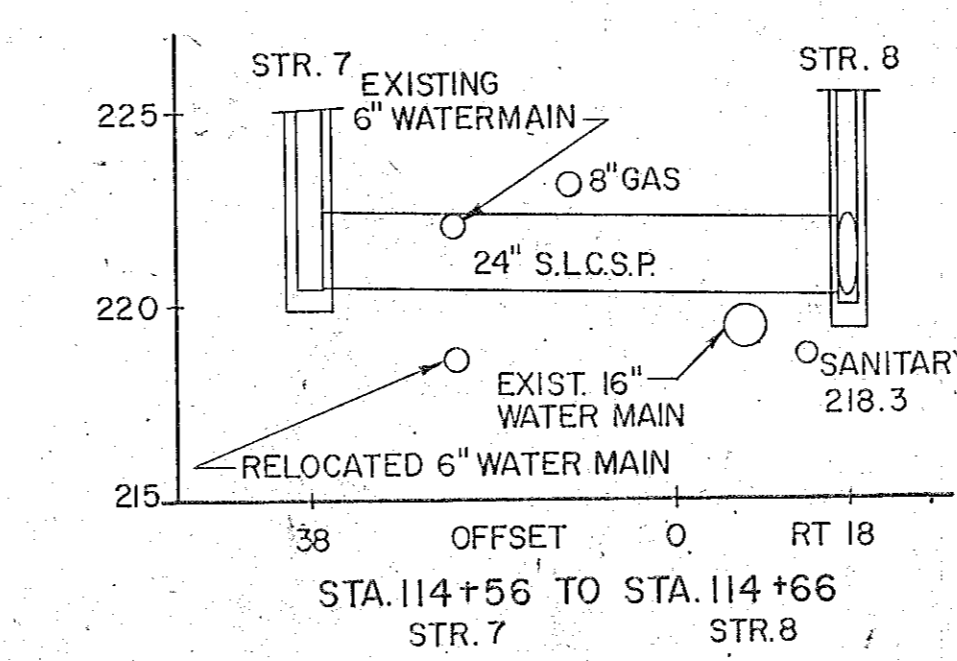
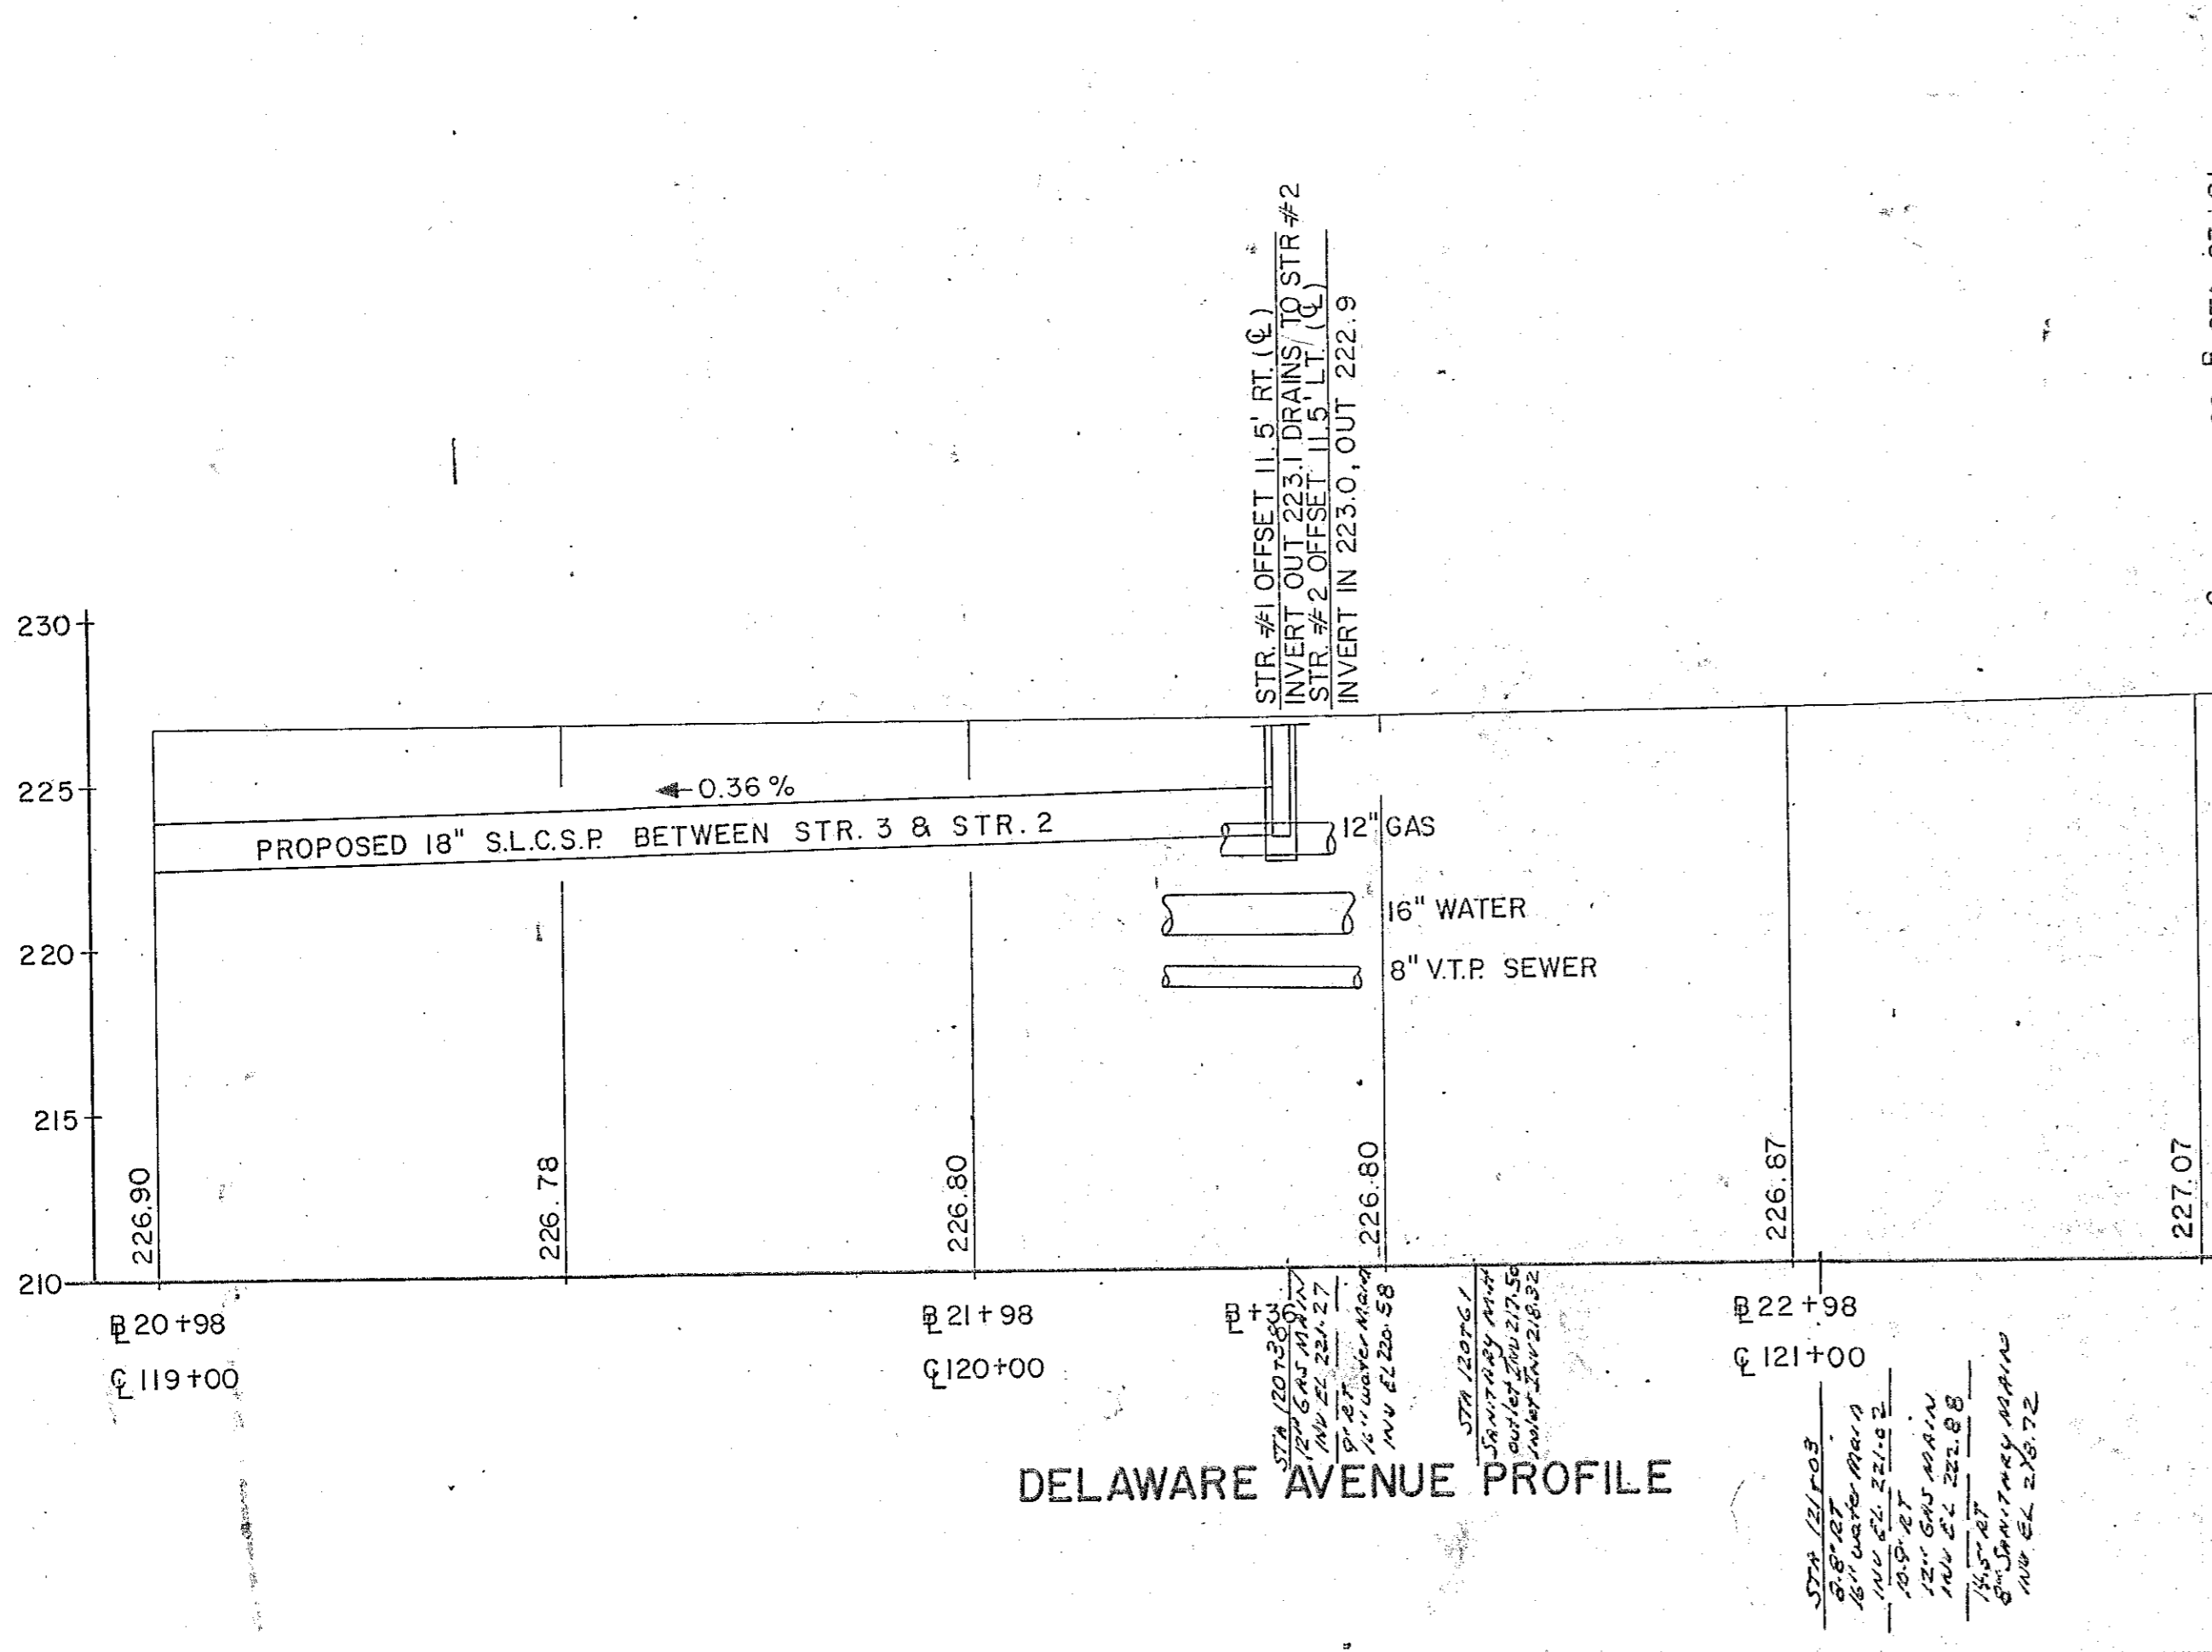


| FED. ROAD REG. NO. | STATE | FEDERAL AID PROJECT NO. | SHEET NO. | TOTAL SHEETS |
|--------------------|-------|-------------------------|-----------|--------------|
| 1                  | N.Y.  |                         | 13R       | 15           |
| DELAWARE           |       | PT. 2, S.H. 41          |           |              |
| ALBANY COUNTY.     |       |                         |           |              |

IN CHARGE OF *R. J. O'Connell* DESIGNED BY *Anthony J. Shuck* CHECKED BY *William P. D'Allesandro* DATED *3-27-75* REVIEWED BY *[Signature]* DATED *[Blank]*

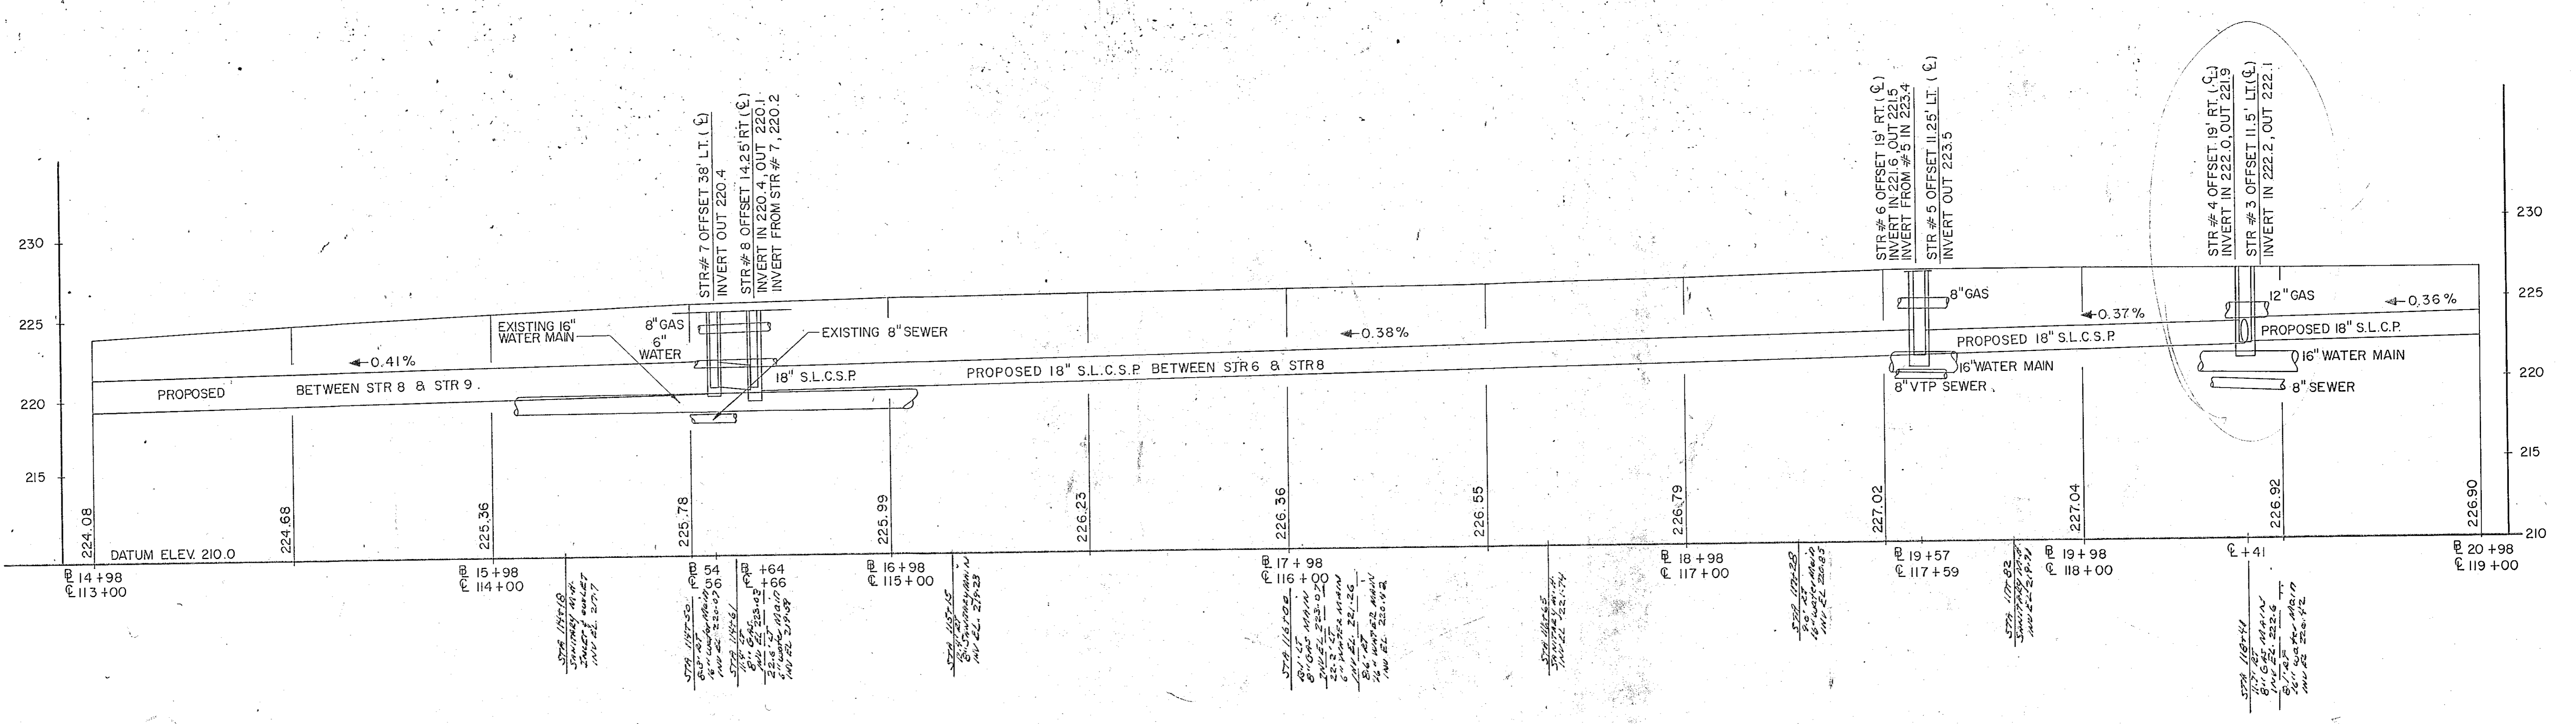

TOWN OF BETHLEHEM, NEW YORK  
 DEPARTMENT OF PUBLIC WORKS  
 - OFFICE COPY -  
 0 1 INCHES 2

| STATE OF NEW YORK DEPARTMENT OF TRANSPORTATION |                              |      |        |
|--|------------------------------|------|--------|
| DRAWING No.                                    | SCALE                        | DATE | REGION |
| P 2  | HORIZ. 1"=20'<br>VERT. 1"=5' |      |        |