

**PHASE IV
COTTAGES**

Beverwyck, Inc.
40 Autumn Drive
Slingerlands, New York 12159

Consultants
Civil:
Brett Steenburgh, P.E. P.L.L.C.
2852 Rosendale Road, Niskajuna, NY 12304
Phone: (518) 588-0615
Landscape Architects:
Miller Associates
164 Haviland Road, Queensbury, NY 12304
Phone: (518) 742-4466 Fax: (518) 742-8511


Revisions
REVISED 02-07-05
REVISED 01-30-06

**OVERALL
PLANTING
PLAN**

Do not scale drawings - Use dimensions
shown on drawings or call to
verify dimensions. All dimensions
are in feet unless otherwise noted.
Copyright 2006 Angerme Architects, P.C.
All rights reserved. No part of this
drawing is to be reproduced or
transmitted in any form or by
any means, electronic, mechanical,
photocopying, recording, or by
any information storage and
retrieval system, without the
written permission of Angerme
Architects, P.C.

Drawing Number
L-101

Date: **APRIL 17, 2006**

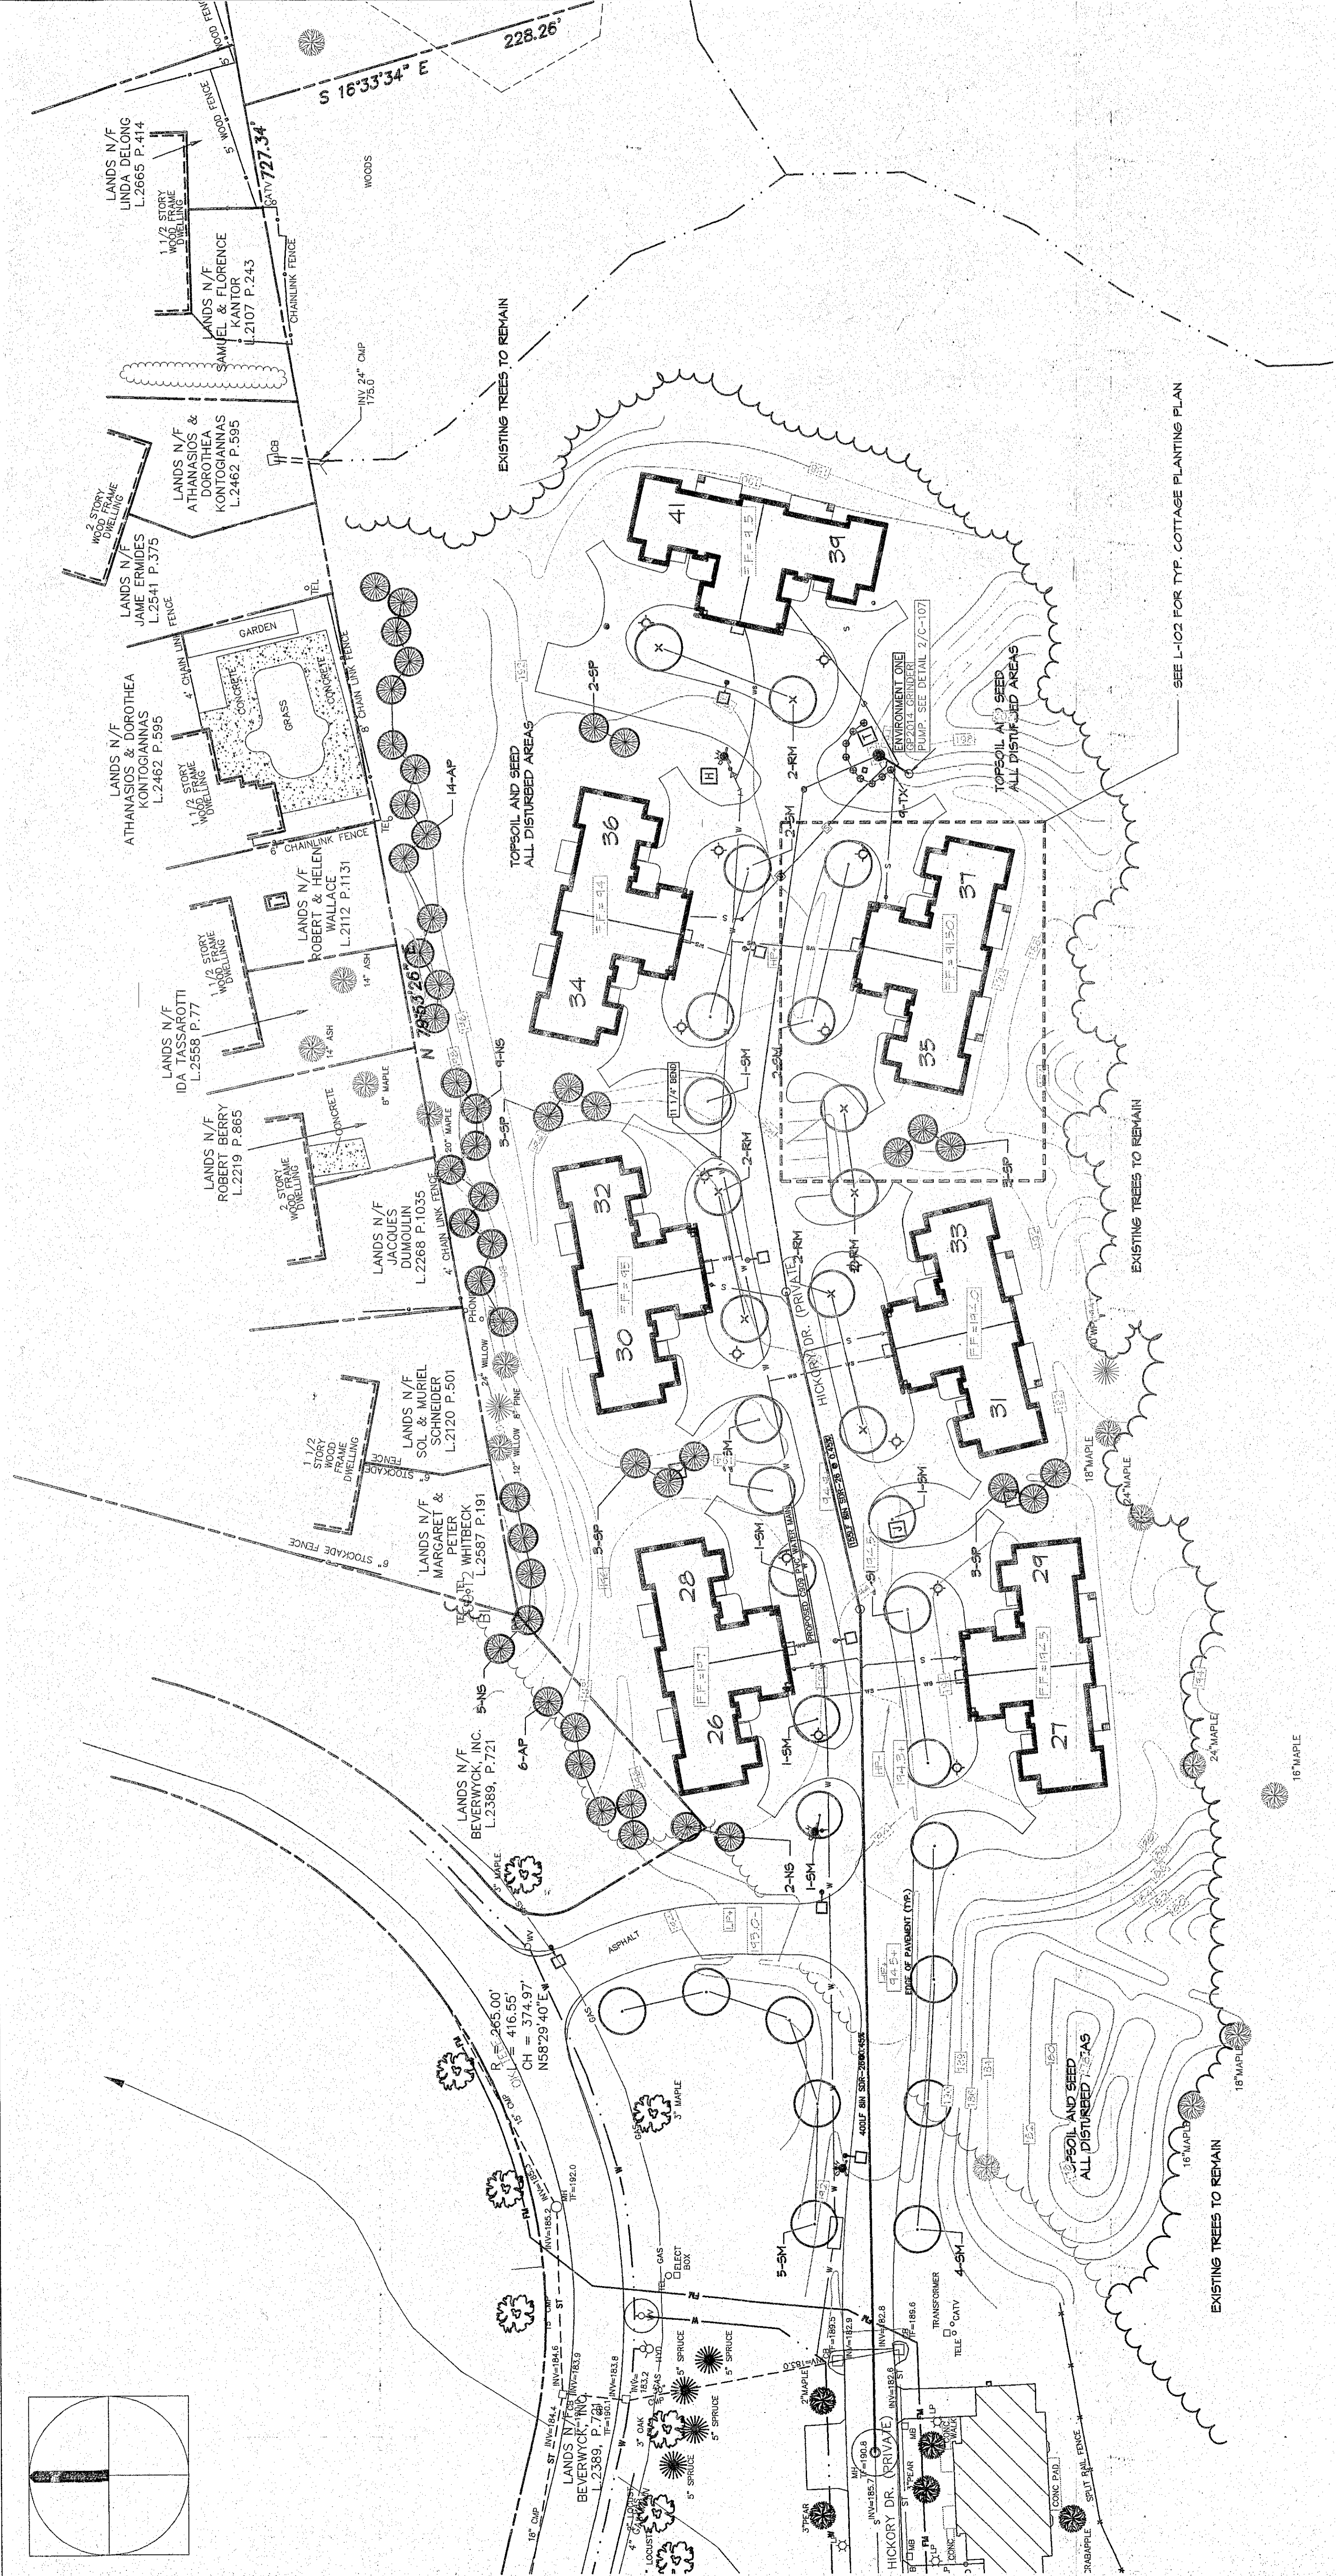


- GENERAL NOTES:**
- LOCATE ALL UTILITIES BEFORE STARTING WORK. SEE SPECIFICATION SECTIONS. SEE EXISTING SITE SURVEY DRAWINGS AND OTHER SITE DRAWINGS.
 - PROVIDE ENTIRE MULCH COVERED BED WHEN SHRUBS ARE PLANTED IN GROUPS WITH FEED BARRIER.
 - PLANT PLANTS OF SAME SPECIES IN HOMOGENOUS GROUPS SPACED TO "CLOSE-IN" TO EACH OTHER IN 5 TEASLS.
 - PROVIDE 6" OF TOPSOIL AND SEED TO ALL DISTURBED AREAS BY THE WORK OF THIS CONTRACT.
 - ALL SIZES ARE MINIMUM SIZES AT THE TIME OF PLANTING.
 - CALIPER OF TREES WILL BE MEASURED AT 6" ABOVE GROUND LEVEL.
 - QUANTITIES VERIFIED BY CONTRACTOR - PROVIDE # OF PLANTS AS SHOWN ON PLANS.
 - ALL TREES TO BE PLANTED A MINIMUM OF 10'-0" FROM TOWN OWNED UTILITIES.
 - THE CONTRACTOR SHALL INSTALL 6" TOPSOIL IN LAWN AREAS AND 4" TOPSOIL IN PLANT BEDS AND ROUGH GRADE. THE CONTRACTOR WILL PROVIDE FINE GRADING AND SOIL AMENDMENTS.
 - AREAS INDICATED AS LAWN SHALL BE SEEDDED WITH LOFTS TRIFLEX GENERAL MIX. LAWN SHALL BE SEEDDED WITH 1000 SF AND MULCHED WITH STRAW OR HYDROSEED AT 40 LBS. PER 1000 SF AND MULCHED WITH STRAW OR HYDROSEED.
 - BE PLANTING SOIL FOR BACKFILL OF NEW PLANTS AND PREPARATION OF PLANT BEDS SHALL BE A MIXTURE OF 1 PART TOPSOIL, 1 PART COMPOSTED MANURE, 1 PART PEAT MOSS AND 8-10-5 FERTILIZER AT 1 LB PER 20 SF.
 - MULCH FOR TREES AND SHRUBS SHALL BE COARSE SHREDDED BARK, FREE OF MOOD CHIPS, LEAVES OR OTHER UNACCEPTABLE MATERIAL.
 - MULCH FOR PERENNIALS SHALL BE FINE SHREDDED BARK, FREE OF MOOD CHIPS, LEAVES OR OTHER UNACCEPTABLE MATERIAL.

PLANT LIST AND KEY

KEY	COMMON NAME	SCIENTIFIC NAME	SIZE	REMARKS
AP	AUSTRIAN PINE	PINUS NIGRA	5 - 6' HT	B 4 B
SP	WHITE SPRUCE	PICEA ALAICA	5 - 6' HT	B 4 B
NS	NORWAY SPRUCE	PICEA ABIES	5 - 6' HT	B 4 B
RM	RED SUNSET MAPLE	ACER RUBRUM RED SUNSET	2.5 - 3' CAL	B 4 B
SM	GREEN MT SUGAR MAPLE	ACER SACCARINUM GREEN MT.	2.5 - 3' CAL	B 4 B
TX	DENSE JAPANESE YEN	TAXUS CUS. DENIFORMIS	18 - 24"	B 4 B

HT=HEIGHT SP=SPREAD CAL=CALIPER B=BALLLED & BURLEAFED BR=BARB ROOTED, RG=ROOTED CUTTINGS, N=NUISERY GROWN, PL=PLANTATION GROWN CONTAINER GROWN
**PROVIDE MALES INSIDE FENCE AND IN COURTYARDS

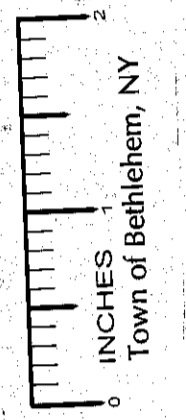

Town of Bethlehem, NY

PLANNING BOARD
TOWN OF BETHLEHEM
ALBANY COUNTY, NEW YORK

This plan is APPROVED subject to such conditions as are stated in the following Project Approval (2006-03-27-06)

No. 2006-03-27-06
Date: 3-27-06
Title: Overall Planting Plan
Date: 4/17/06

OVERALL PLANTING PLAN
SCALE: 1" = 40'-0"