


NOTES

1. ALL UNDERGROUND UTILITIES ARE SHOWN IN THEIR RELATIVE POSITION AND ARE FOR INFORMATION ONLY. THEIR EXACT LOCATION SHALL BE CHECKED AT THE SITE BEFORE CONSTRUCTION BEGINS.
2. SEWER MAINS & LATERALS IN RELATION TO WATER MAINS & LATERALS, WHERE POSSIBLE, SHALL BE Laid AT LEAST 10 FEET HORIZONTALLY FROM ANY EXISTING OR PROPOSED WATER MAIN OR LATERAL. WHEN SEWER & WATER MUST CROSS, A VERTICAL SEPARATION SHALL BE MAINTAINED TO PROVIDE 12" BETWEEN TOP OF SEWER AND THE INVERT OF THE WATER AT CROSSING. CROSSING SHALL BE MADE WITH A FULL LENGTH OF SEWER PIPE CENTERED UNDER THE WATER BEING CROSSED.
3. A 3 FEET SEPARATION WILL BE MAINTAINED BETWEEN CATCH BASINS AND WATER MAIN.

1 PLAN - SILVER CREEK DR STA 11+00 TO STA 18+00
 SCALE: 1" = 50'
 CROSS REFERENCE: NONE

2 PLAN - SILVER CREEK DR STA 18+00 TO STA 23+16.66
 SCALE: 1" = 50'
 CROSS REFERENCE: NONE

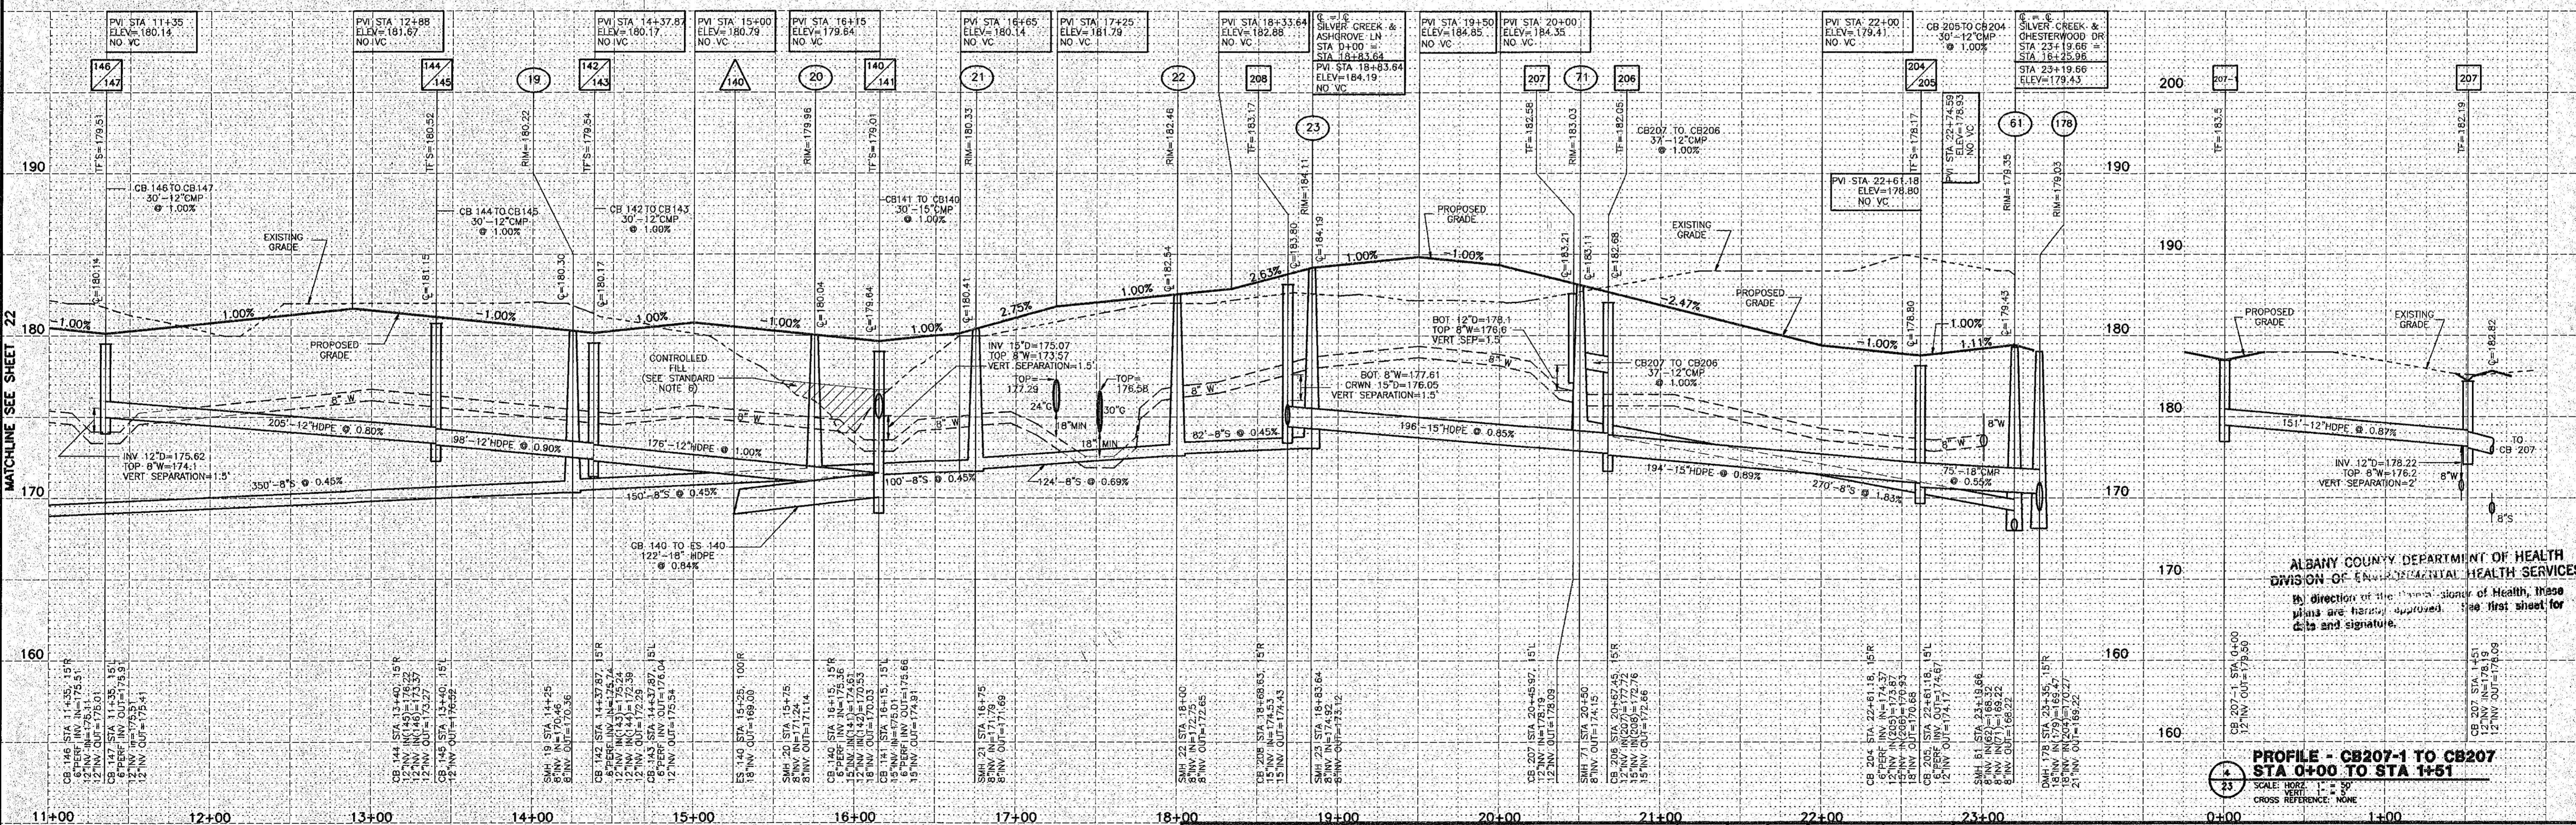


ALBANY COUNTY DEPARTMENT OF HEALTH
 DIVISION OF ENVIRONMENTAL HEALTH SERVICES
 In observance of the Department of Health, these plans are hereby approved. See first sheet for date and signature.

3 PROFILE - CB207-1 TO CB207 STA 0+00 TO STA 1+51
 SCALE: HORIZ. 1" = 50'
 VERT. 1" = 5'
 CROSS REFERENCE: NONE

APPLICANT/OWNER/DEVELOPER
 SLINGERLANDS GROUP, LTD.
 835 KENWOOD AVENUE
 SLINGERLANDS, NY 12159

3 PROFILE - SILVER CREEK DR STA 11+00 TO STA 23+19.66
 SCALE: HORIZ. 1" = 50'
 VERT. 1" = 5'
 CROSS REFERENCE: NONE

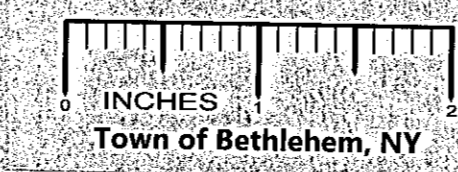

DATE	REVISIONS RECORD/ DESCRIPTION	DRAFTER	CHECK	APPR.
7/9/98	REVISIONS PER T/O BETHLEHEM 6/4/98 LTR	JAM	GEH	
8/17/98	REVISIONS PER T/O BETHLEHEM 8/5/98 LTR	JAM	GEH	
12/10/98	REVISIONS PER T/O BETHLEHEM 11/24/98 LTR	JAM	GEH	
5/18/99	REVISIONS PER T/O BETHLEHEM 5/13/99 LTR	JAM	GEH	
5/27/99	REVISIONS PER T/O BETHLEHEM 5/26/99 LTR	JAM	GEH	
8/03/99	ADDED EXISTING GAS PIPE LINE LOCATIONS	JAM	GEH	
9/8/99	REVISIONS PER ACHD COMMENTS	JAM	GEH	
10/15/99	REVISIONS PER TENN. GAS COMMENTS	JAM	GEH	

UNAUTHORIZED ALTERATION OR ADDITION TO THIS DOCUMENT IS A VIOLATION OF SECTION 2209 SUBDIVISION 2 OF THE NEW YORK STATE EDUCATION LAW.
 © 1998
 C.T. MALE ASSOCIATES P.C.
 PROJ. NO.: 93.2699
 DESIGNED: JAM
 DRAFTED: JAM
 CHECKED:

PLAN / PROFILE SILVER CREEK DRIVE STA 11+00 TO STA 23+19.66 CB 207-1 TO CB 207 STA 0+00 TO STA 1+51 DOWERSKILL VILLAGE PLANNED RESIDENCE DISTRICT NO. 4, SECTION 3

TOWN OF BETHLEHEM ALBANY COUNTY, NY

C.T. MALE ASSOCIATES, P.C.
 50 CENTURY HILL DRIVE, P.O. BOX 727, LATHAM, NY 12110
 518.786.7400 • FAX 518.786.7299
 ARCHITECTURE & BUILDING SYSTEMS ENGINEERING CIVIL ENGINEERING ENVIRONMENTAL SERVICES • SURVEY & LAND INFORMATION SERVICES

SCALE: AS SHOWN
 SHEET 23 OF 36
 DATE: APRIL 2, 1998
 DWG. NO.: 90-439