



**PLAN - HOLLY MILL RD
STA 11+50 TO STA 19+11.61**

SCALE: 1" = 50'
CROSS REFERENCE: NONE

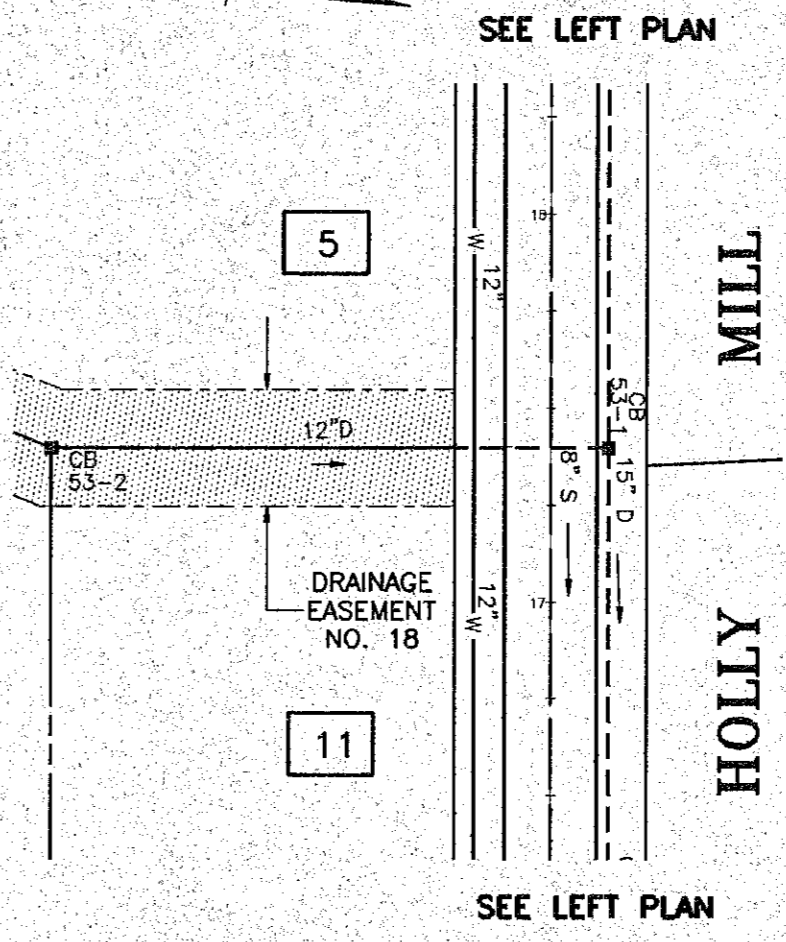

**PLAN - CB53-2 TO CB53-1
STA 0+00 TO STA 1+45**

SCALE: 1" = 50'
CROSS REFERENCE: NONE

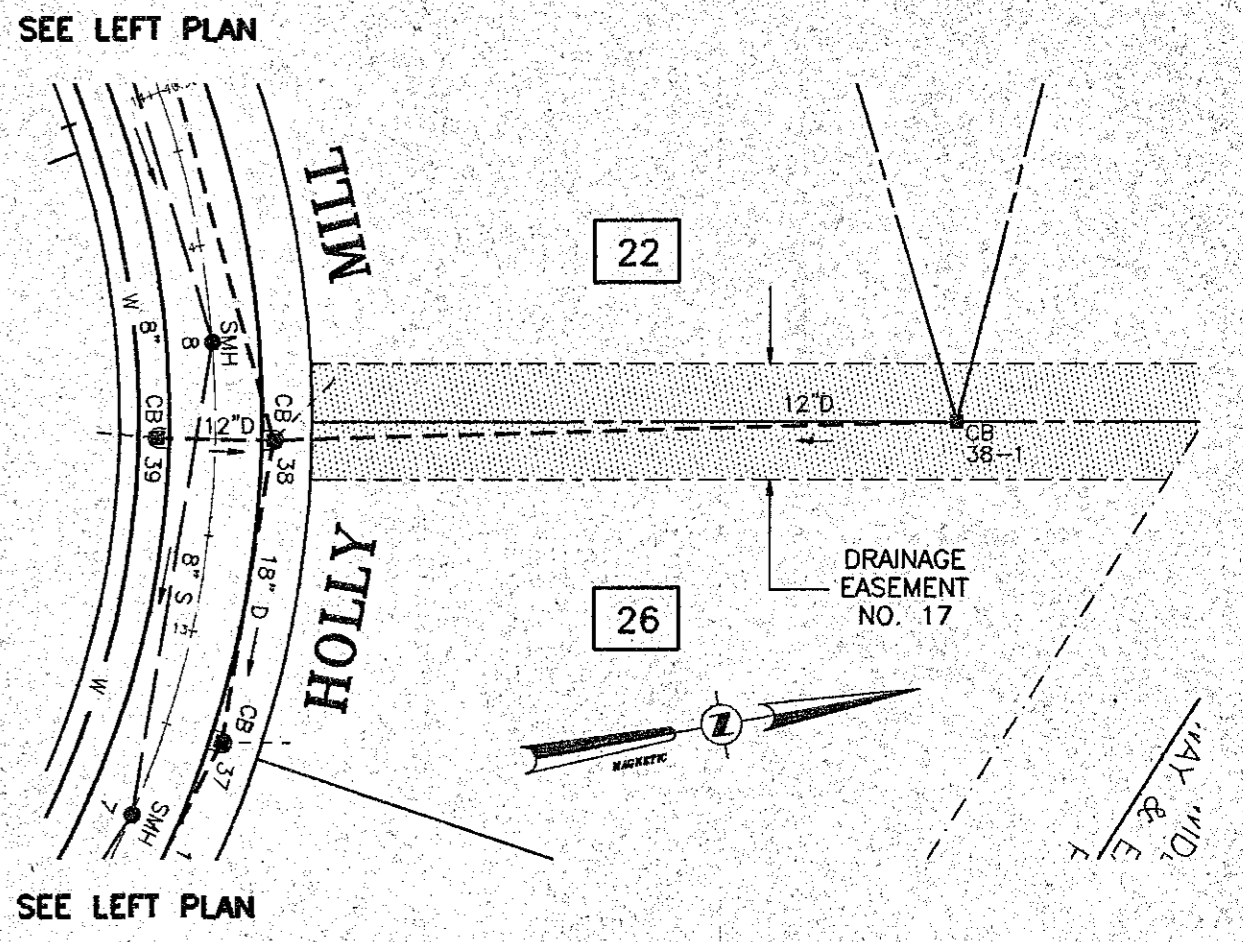


**PLAN - CB38-1 TO CB38
STA 0+00 TO STA 1+73**

SCALE: 1" = 50'
CROSS REFERENCE: NONE

NOTES

- ALL UNDERGROUND UTILITIES ARE SHOWN IN THEIR RELATIVE POSITION AND ARE FOR INFORMATION ONLY. THEIR EXACT LOCATION SHALL BE CHECKED AT THE SITE BEFORE CONSTRUCTION BEGINS.
- SEWER MAINS & LATERALS IN RELATION TO WATER MAINS & LATERALS, WHERE POSSIBLE, SHALL BE Laid AT LEAST 10 FEET HORIZONTALLY FROM ANY EXISTING OR PROPOSED WATER MAIN OR LATERAL. WHEN SEWER AND WATER MUST CROSS, A VERTICAL SEPARATION SHALL BE MAINTAINED TO PROVIDE 1' BETWEEN TOP OF SEWER AND THE INVERT OF THE WATER AT CROSSING. CROSSINGS SHALL BE MADE WITH A FULL LENGTH OF SEWER PIPE CENTERED UNDER THE WATER BEING CROSSED.
- A 5 FEET SEPARATION WILL BE MAINTAINED BETWEEN CATCH BASINS AND WATER MAIN.

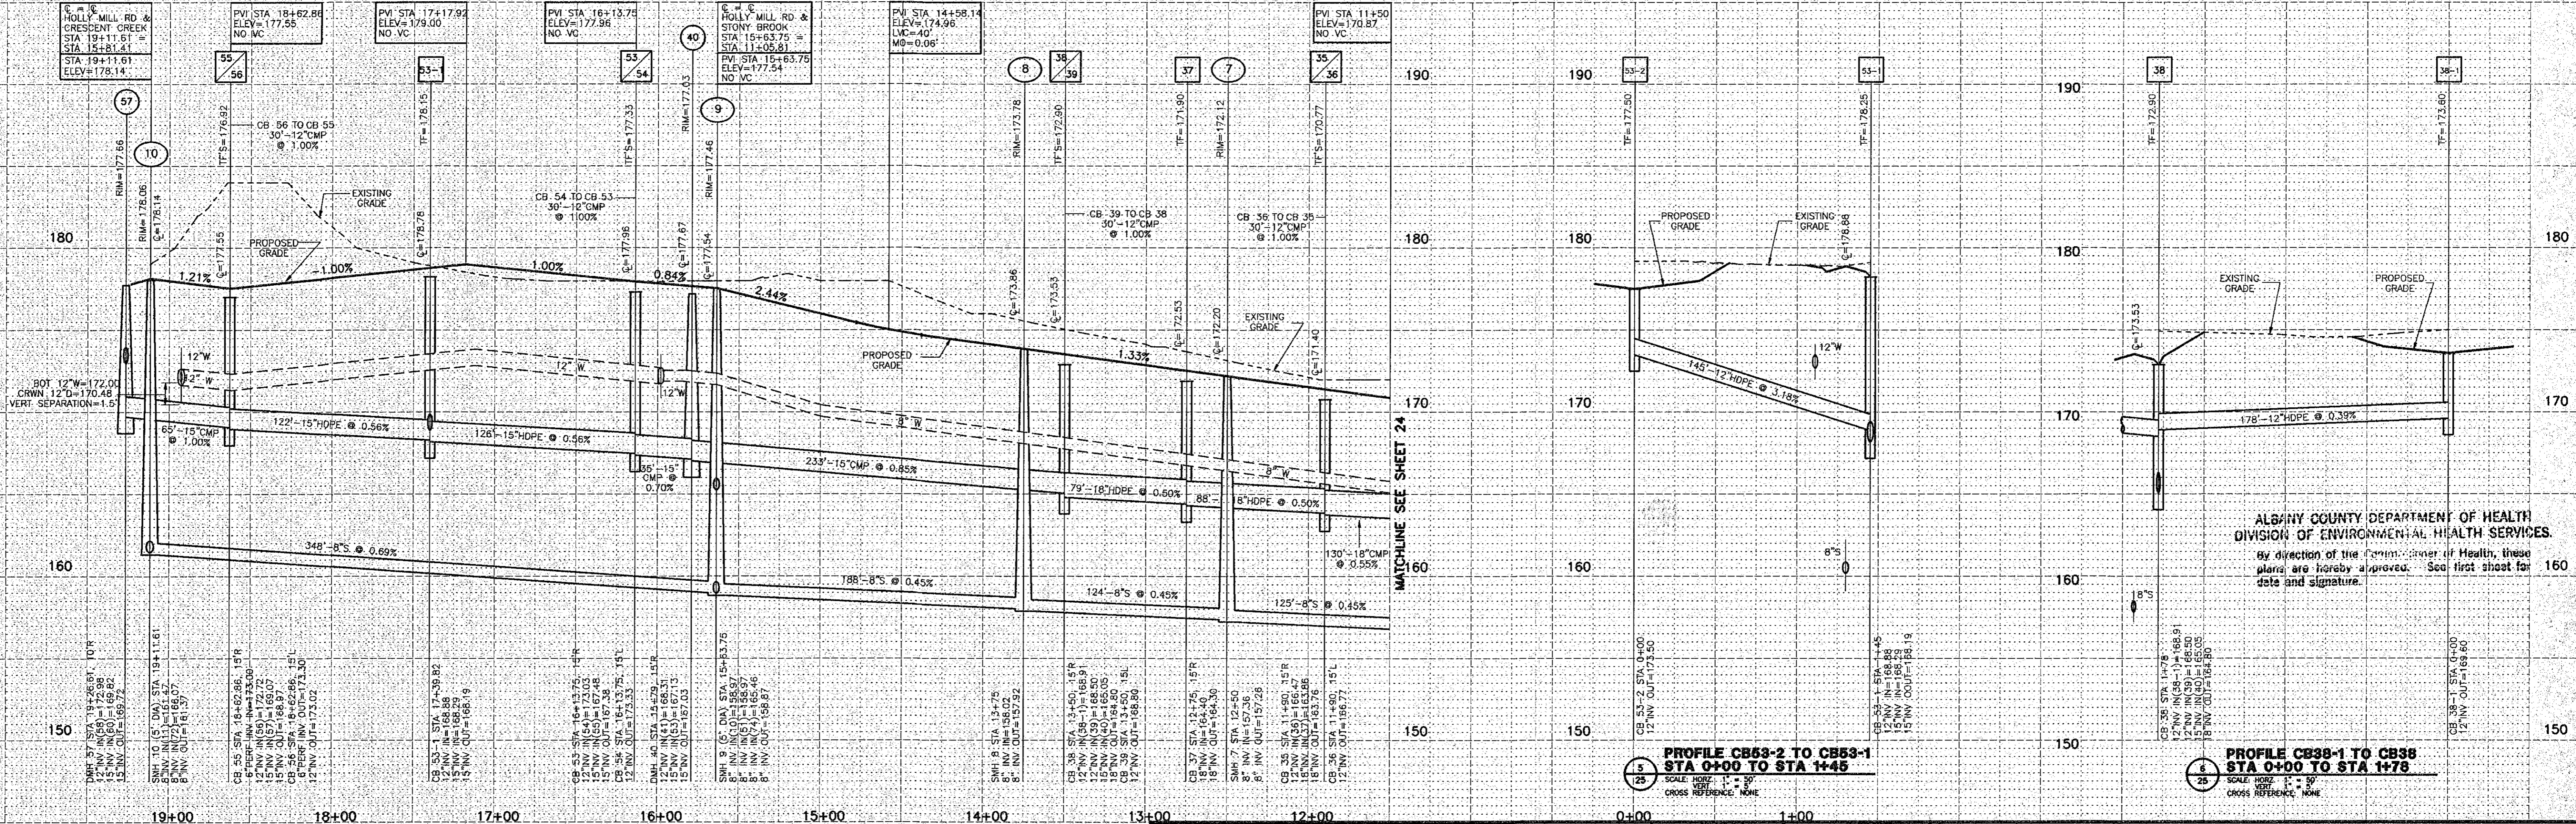

**PROFILE - HOLLY MILL RD
STA 11+50 TO STA 19+11.61**

SCALE: HORIZ. 1" = 50'
VERT. 1" = 5'
CROSS REFERENCE: NONE

**PROFILE CB53-2 TO CB53-1
STA 0+00 TO STA 1+45**

SCALE: HORIZ. 1" = 50'
VERT. 1" = 5'
CROSS REFERENCE: NONE

**PROFILE CB38-1 TO CB38
STA 0+00 TO STA 1+73**

SCALE: HORIZ. 1" = 50'
VERT. 1" = 5'
CROSS REFERENCE: NONE

APPLICANT/OWNER/DEVELOPER
SLINGERLANDS GROUP, LTD
835 KENWOOD AVENUE
SLINGERLANDS, NY 12159

GARY E. HOFFMAN
P.E. 64079



DATE	REVISIONS RECORD/ DESCRIPTION	DRAFTER	CHECK	APPR.
7/9/98	REVISIONS PER T/O BETHLEHEM 6/4/98 LTR	JAM	GEH	
8/17/98	REVISIONS PER T/O BETHLEHEM 8/5/98 LTR	JAM	GEH	
12/18/98	REVISIONS PER T/O BETHLEHEM 11/24/98 LTR	JAM	GEH	
2/10/99	REVISIONS PER T/O BETHLEHEM 2/2/99 LTR	JAM	GEH	
5/18/99	REVISIONS PER T/O BETHLEHEM 5/13/99 LTR	JAM	GEH	
5/27/99	REVISIONS PER T/O BETHLEHEM 5/26/99 LTR	JAM	GEH	
9/8/99	REVISIONS PER ACHD COMMENTS	JAM	GEH	


UNAUTHORIZED ALTERATION OR ADDITION TO THIS DOCUMENT IS A VIOLATION OF SECTION 7209, SUBDIVISION 2 OF THE NEW YORK STATE EDUCATION LAW.
C.T. MALE ASSOCIATES P.C.
PROJ. NO: 93.2699
DESIGNED: JAM
DRAFTED: JAM
CHECKED:

PLAN / PROFILE
HOLLY MILL RD STA 11+50 TO STA 19+11.61
CB53-1 TO CB53-2 STA 0+00 TO STA 1+45 & CB38-1 TO CB38 STA 0+00 TO 1+73
DOWERSKILL VILLAGE
PLANNED RESIDENCE DISTRICT NO. 4, SECTION 3

TOWN OF BETHLEHEM ALBANY COUNTY, NY

C.T. MALE ASSOCIATES, P.C.
50 CENTURY HILL DRIVE, P.O. BOX 727, LATHAM, NY 12110
518.786.7400 • FAX 518.786.7299
ARCHITECTURE & BUILDING SYSTEMS ENGINEERING • CIVIL ENGINEERING
ENVIRONMENTAL SERVICES • SURVEY & LAND INFORMATION SERVICES

SCALE: AS SHOWN
SHEET 25 OF 36
DATE: APRIL 2, 1998
DWG. NO: 90-439

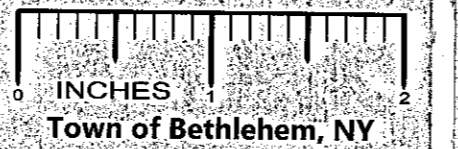

Town of Bethlehem, NY