



**INTERSECTION DETAIL  
SPRINGRIDGE DR  
& IVYWOOD DR**

32 SCALE: 1" = 30'  
CROSS REFERENCE: NONE

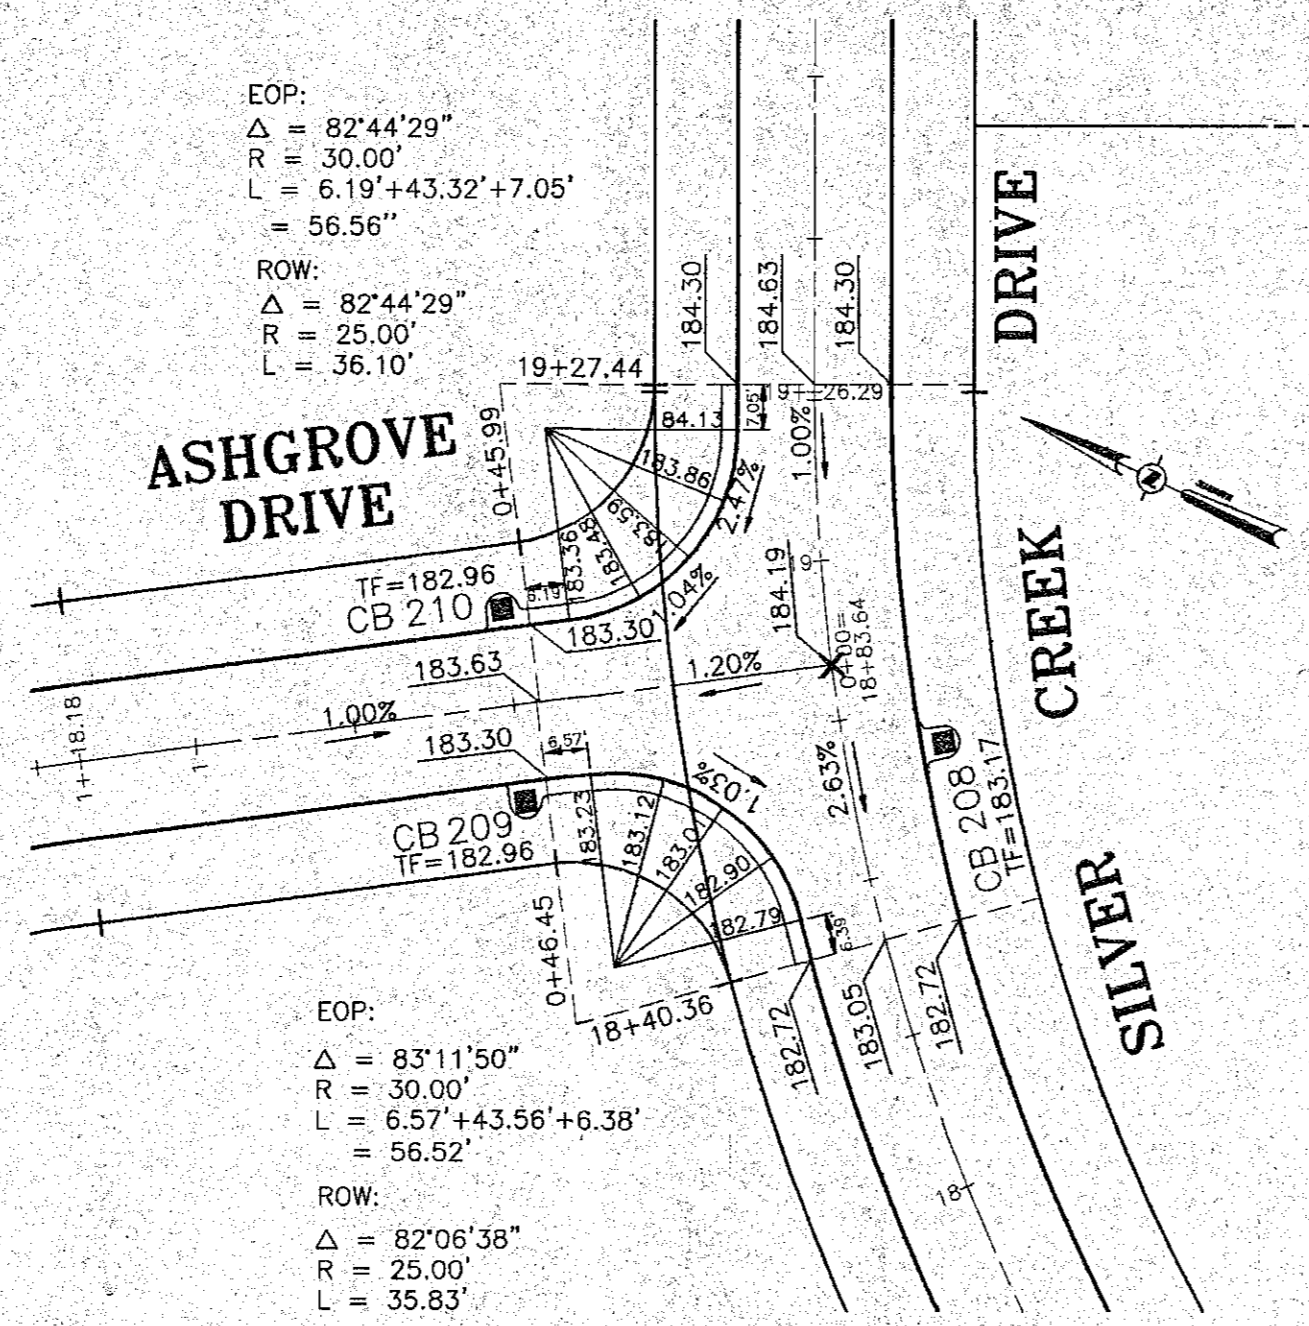


**INTERSECTION DETAIL  
ASHGROVE DR &  
SILVER CREEK DR**

32 SCALE: 1" = 30'  
CROSS REFERENCE: NONE

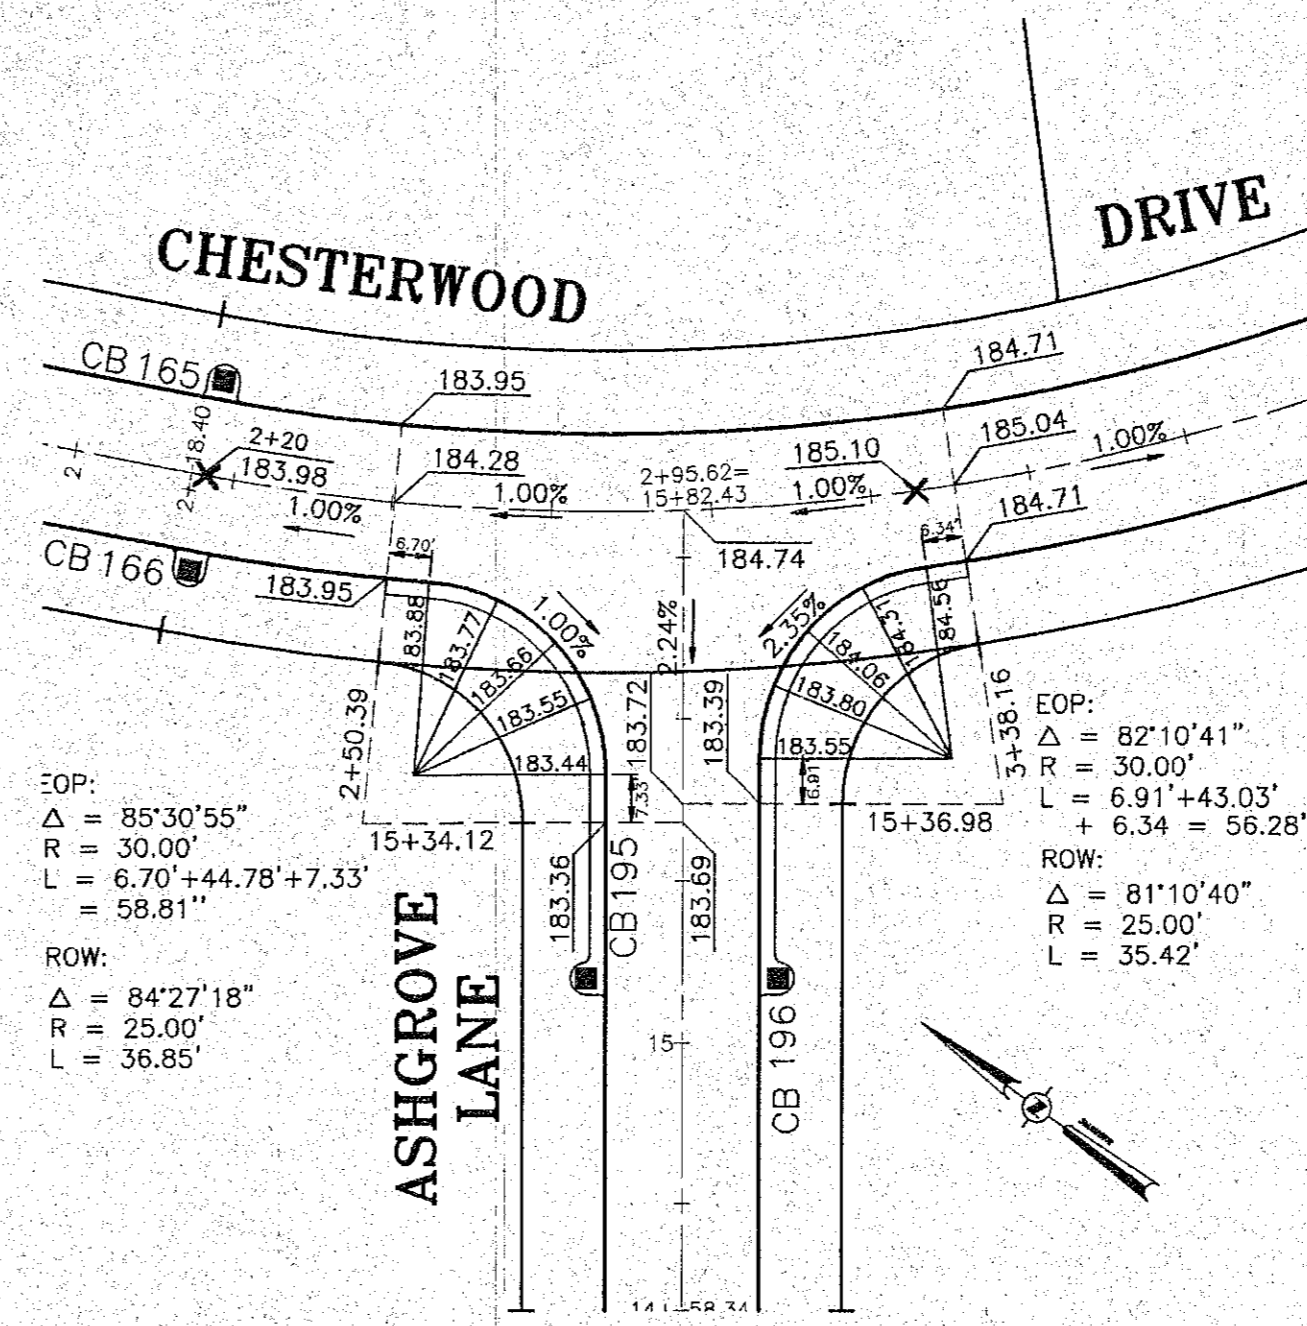


**INTERSECTION DETAIL  
CHESTERWOOD DR  
& ASHGROVE LN**

32 SCALE: 1" = 30'  
CROSS REFERENCE: NONE

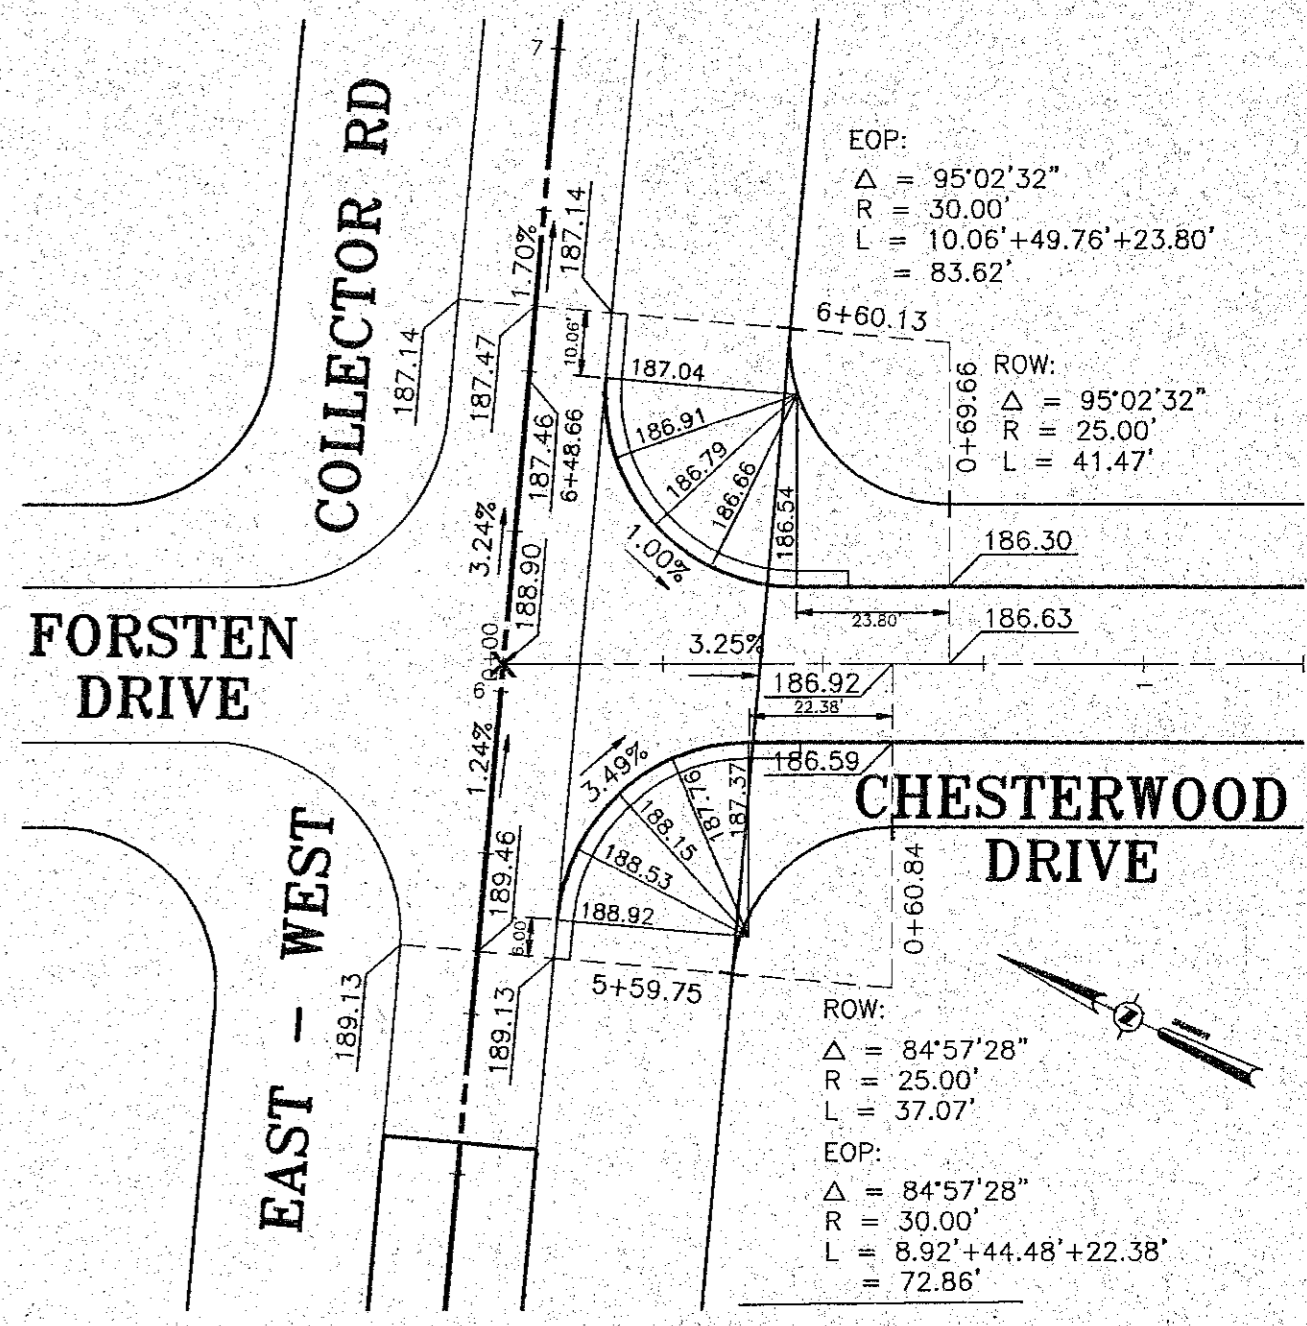


**INTERSECTION DETAIL  
CHESTERWOOD DR &  
EAST-WEST COLLECTOR**

32 SCALE: 1" = 30'  
CROSS REFERENCE: NONE

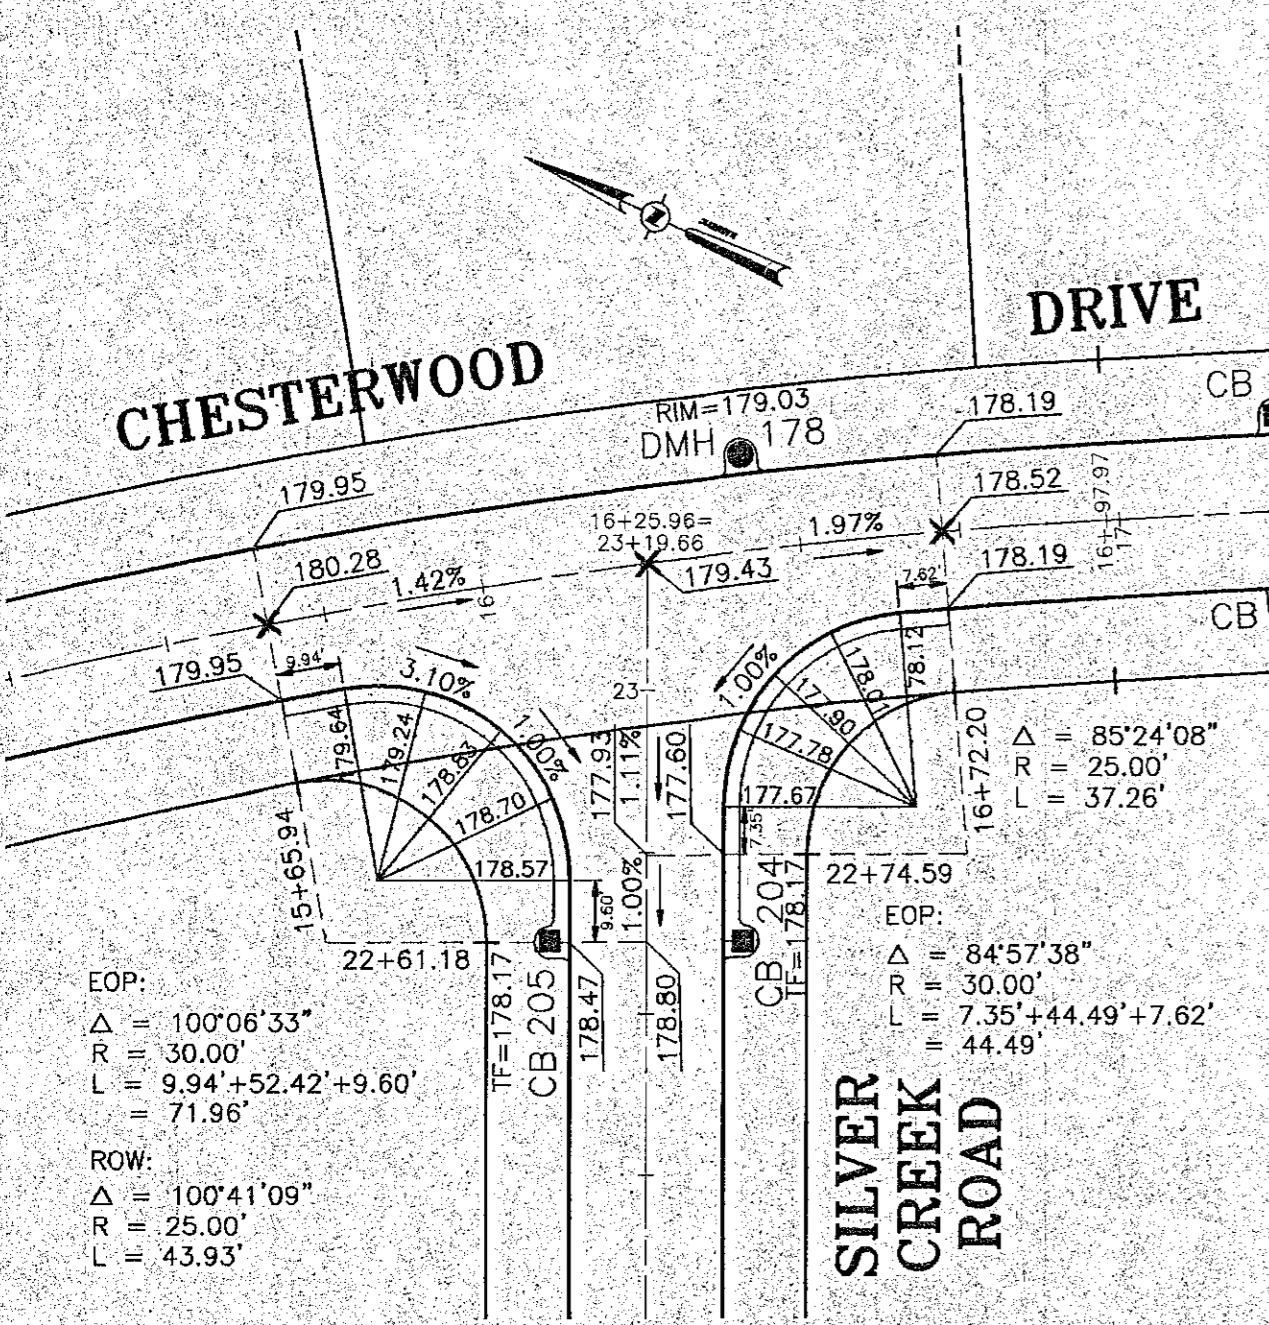


**INTERSECTION DETAIL  
CHESTERWOOD DR &  
SILVER CREEK DR**

32 SCALE: 1" = 30'  
CROSS REFERENCE: NONE

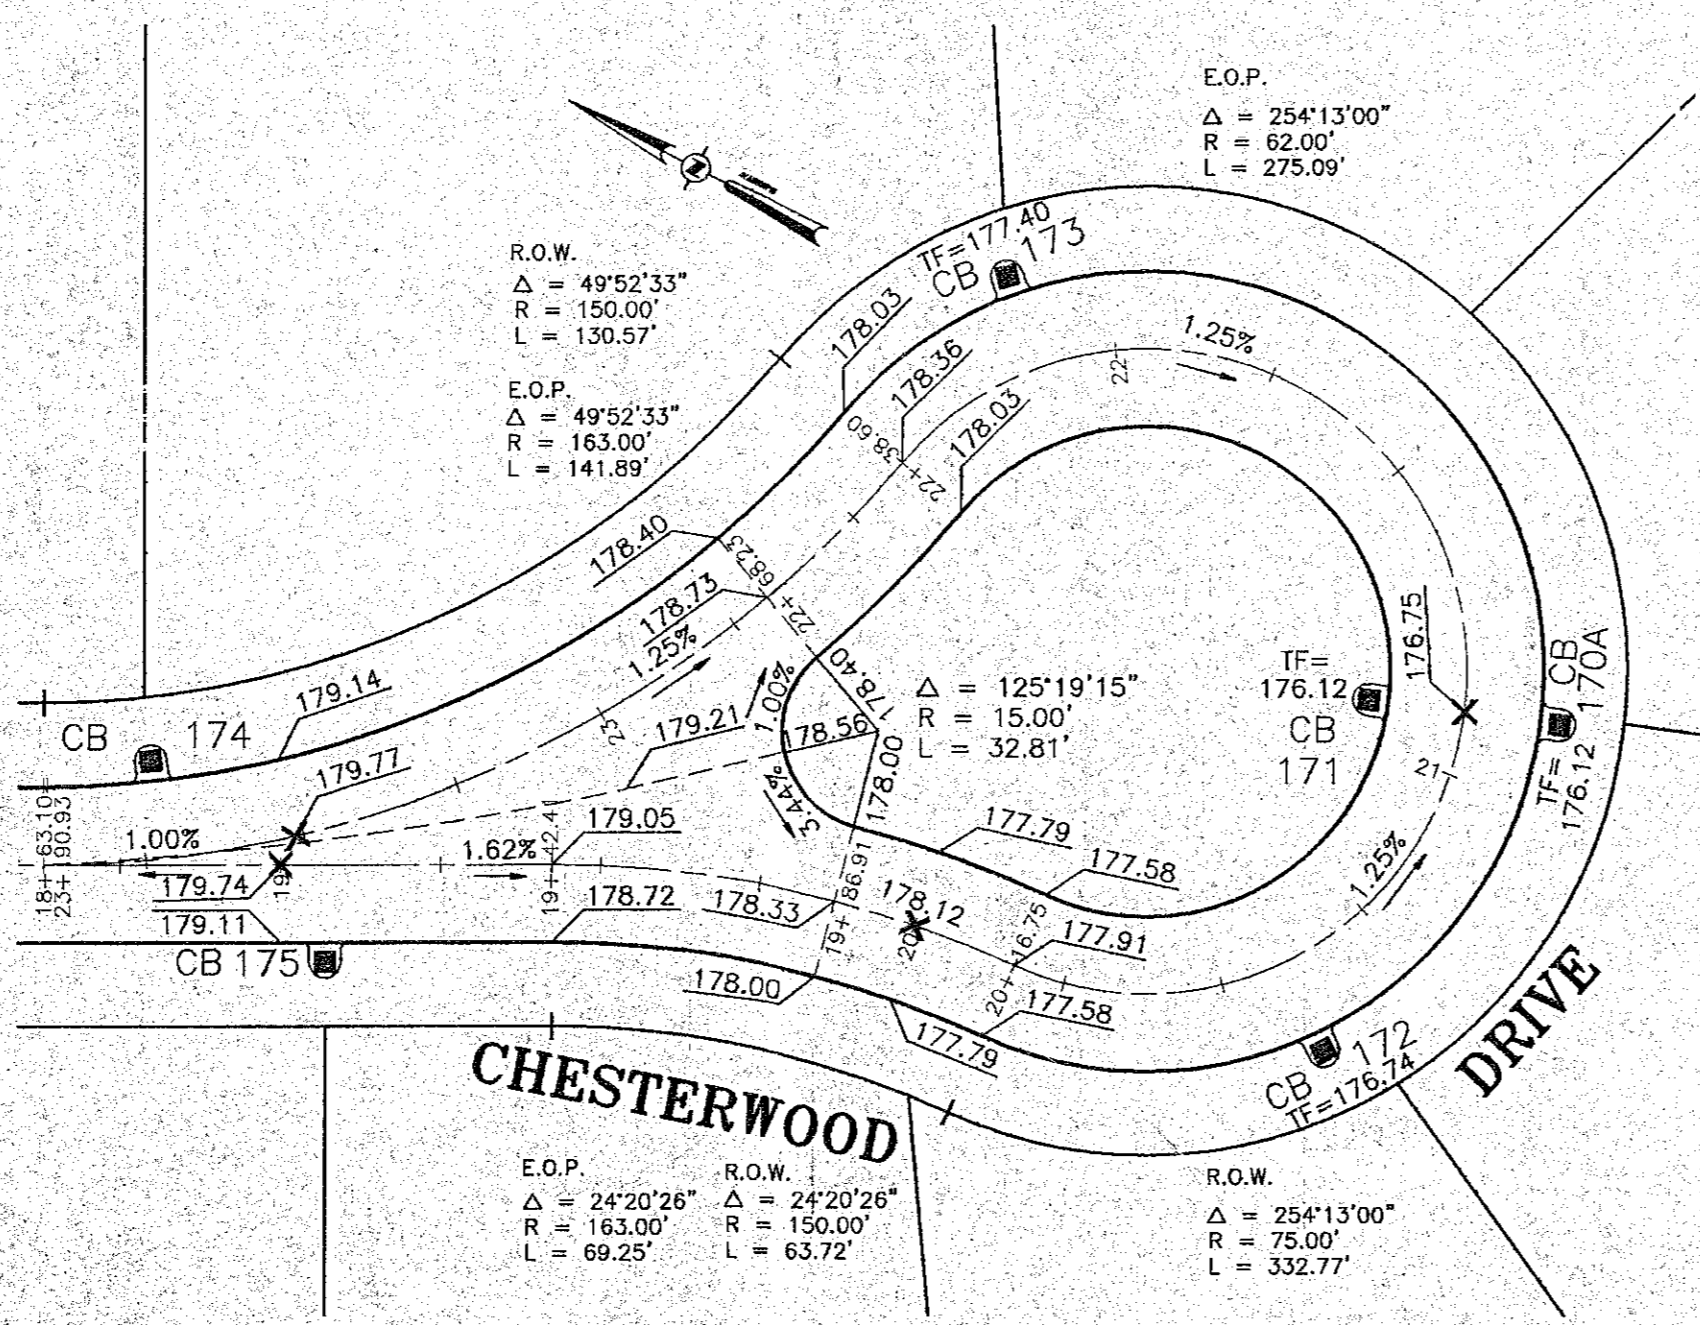


**CUL-DE-SAC DETAIL  
CHESTERWOOD DR**

32 SCALE: 1" = 30'  
CROSS REFERENCE: NONE

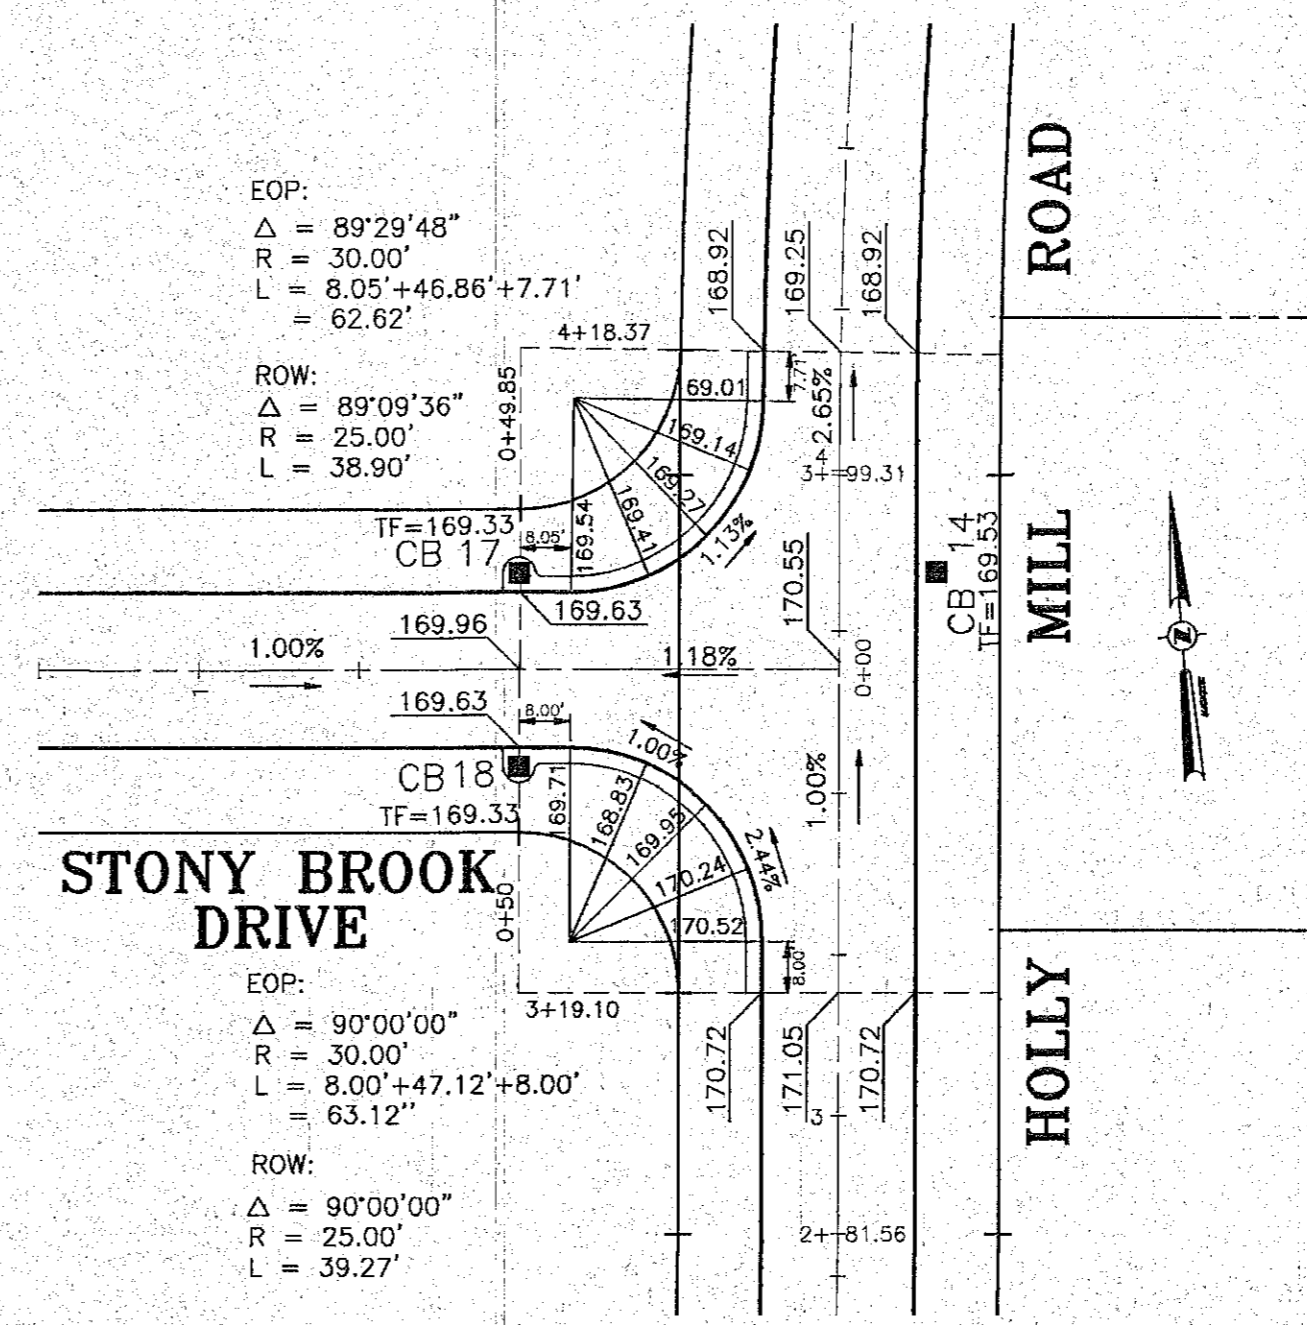

**INTERSECTION DETAIL  
STONY BROOK DR  
& HOLLY MILL RD**



32 SCALE: 1" = 30'  
CROSS REFERENCE: NONE

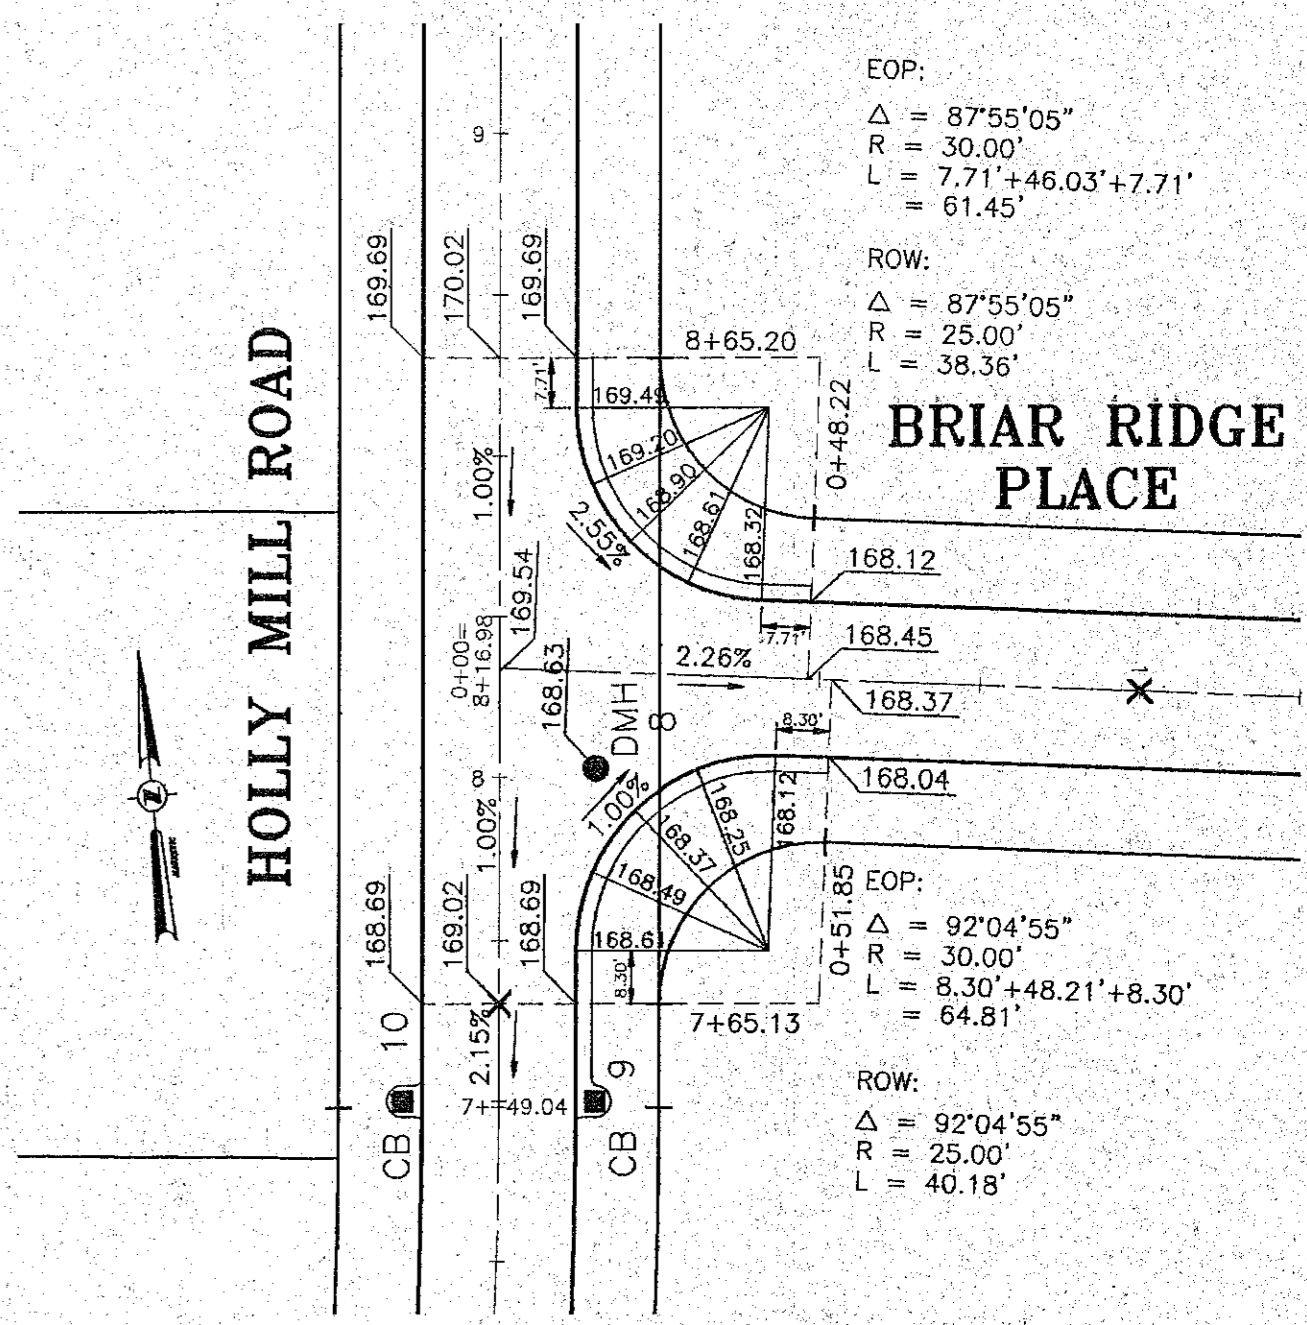

**INTERSECTION DETAIL  
HOLLY MILL RD &  
BRIAR RIDGE PLACE**

32 SCALE: 1" = 30'  
CROSS REFERENCE: NONE

APPLICANT/OWNER/DEVELOPER  
SLINGERLANDS GROUP, LTD.  
835 KENWOOD AVENUE  
SLINGERLANDS, NY 12159

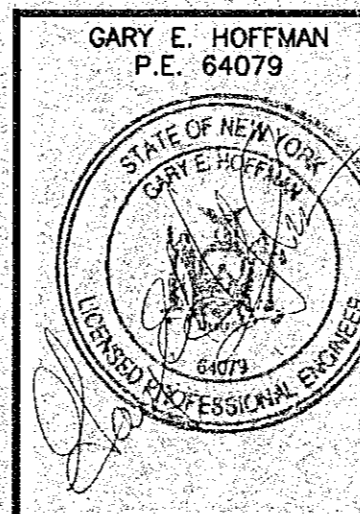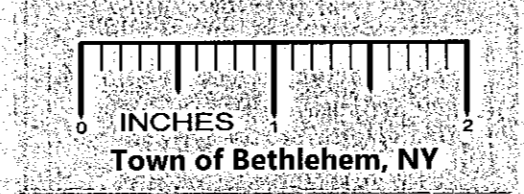

DATE	REVISIONS RECORD/ DESCRIPTION	DRAFTER	CHECK	APPR.	UNAUTHORIZED ALTERATION OR ADDITION TO THIS DOCUMENT IS A VIOLATION OF SECTION 7209 SUBDIVISION 2 OF THE NEW YORK STATE EDUCATION LAW.
7/9/98	REVISIONS PER T/O BETHLEHEM 6/4/98 LTR	JAM	GEH		© 1998 G.T. MALE ASSOCIATES P.C. PROJ. NO: 93.2699 DESIGNED: JAM DRAFTED: JAM CHECKED: GEH
8/17/98	REVISIONS PER T/O BETHLEHEM 8/5/98 LTR	JAM	GEH		
12/18/98	REVISIONS PER T/O BETHLEHEM 11/24/98 LTR	JAM	GEH		
2/10/99	REVISIONS PER T/O BETHLEHEM 2/2/99 LTR	JAM	GEH		
5/18/99	REVISIONS PER T/O BETHLEHEM 5/13/99 LTR	JAM	GEH		
5/27/99	REVISIONS PER T/O BETHLEHEM 5/26/99 LTR	JAM	GEH		
10/15/99	REVISIONS PER TENN. GAS COMMENTS	JAM	GEH		

**INTERSECTION DETAILS**

**DOWERSKILL VILLAGE**  
**PLANNED RESIDENCE DISTRICT NO. 4, SECTION 3**

TOWN OF BETHLEHEM ALBANY COUNTY, NY

**C.T. MALE ASSOCIATES, P.C.**  
50 CENTURY HILL DRIVE, P.O. BOX 727, LATHAM, NY 12110  
518.786.7400 • FAX 518.786.7299

ARCHITECTURE & BUILDING SYSTEMS ENGINEERING • CIVIL ENGINEERING  
ENVIRONMENTAL SERVICES • SURVEY & LAND INFORMATION SERVICES

SCALE: AS SHOWN  
SHEET 32 OF 36  
DATE: APRIL 2, 1998  
DWG. NO: 90-439