

Project: 109 Great Oaks Boulevard  
 Client: GLENMONT TOWN CENTER  
 Designer: SEAR-BROWN  
 Date: 5/24/2001

PROJECT NO. 16046  
 DRAWING NO. SE PR1  
 PROJECT: GLENMONT TOWN CENTER  
 CLIENT: GLENMONT TOWN CENTER  
 DESIGNER: SEAR-BROWN

TITLE OF DRAWING: STORM SEWER PROFILES  
 PROJECT NO.: 16046  
 DRAWING NO.: SE PR1



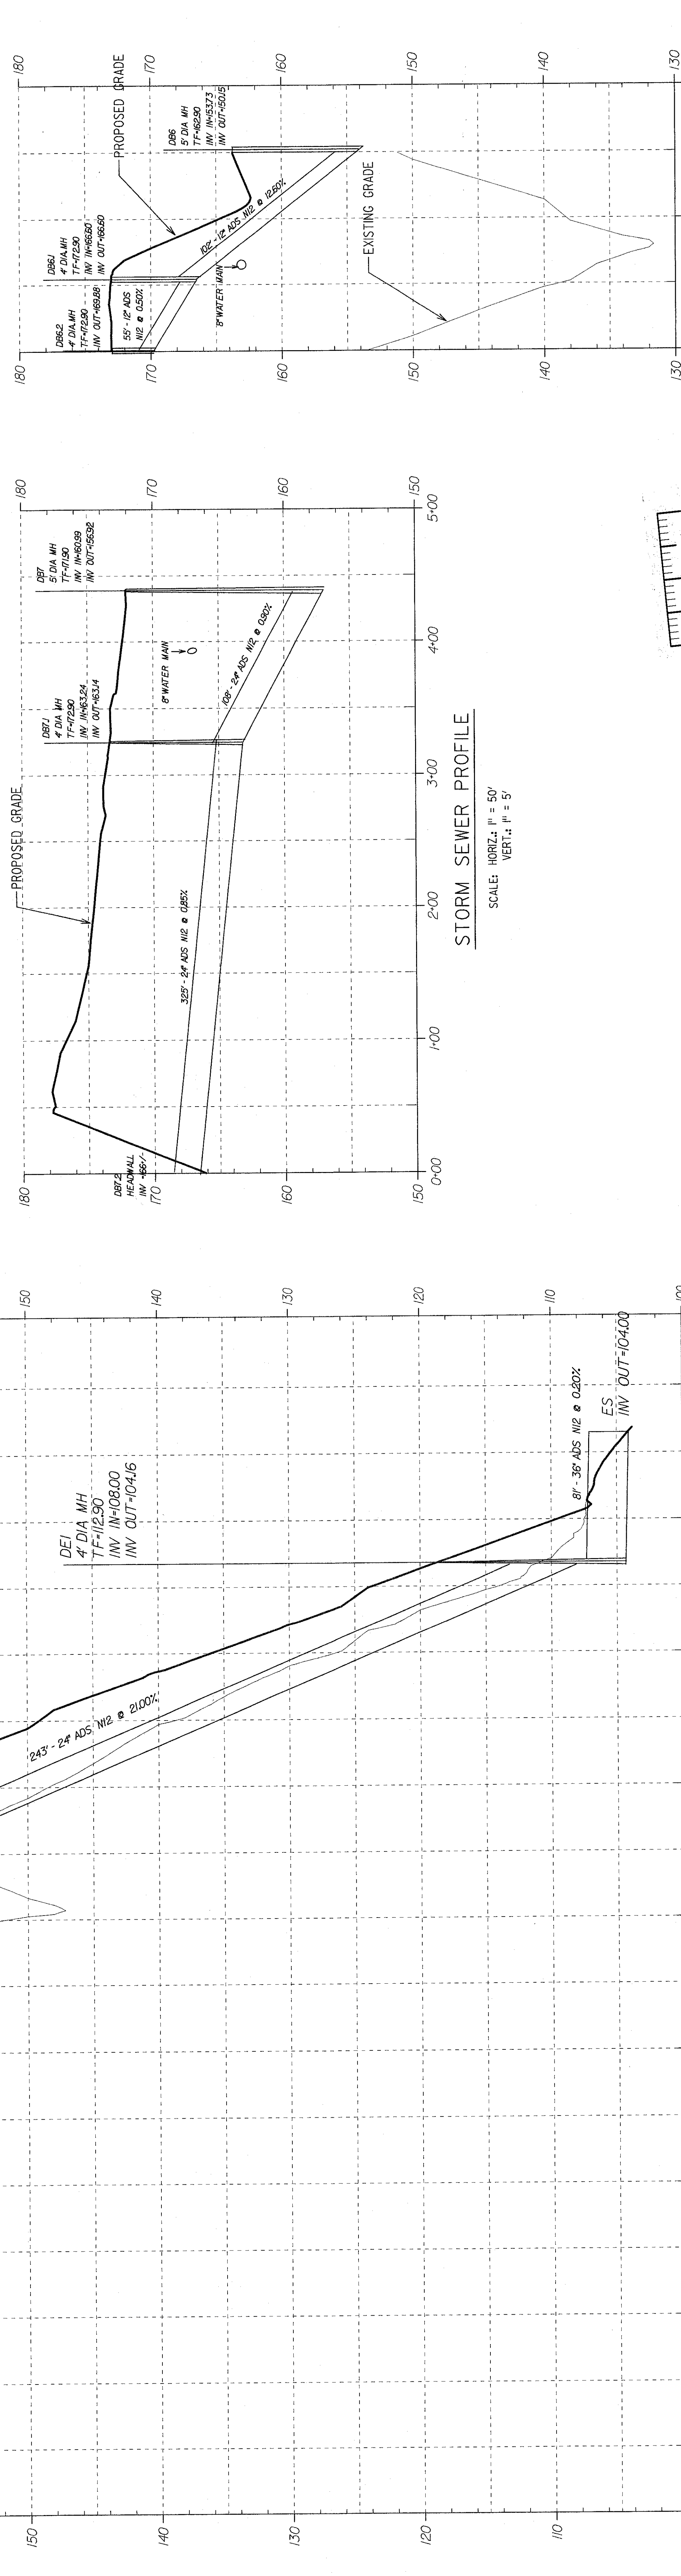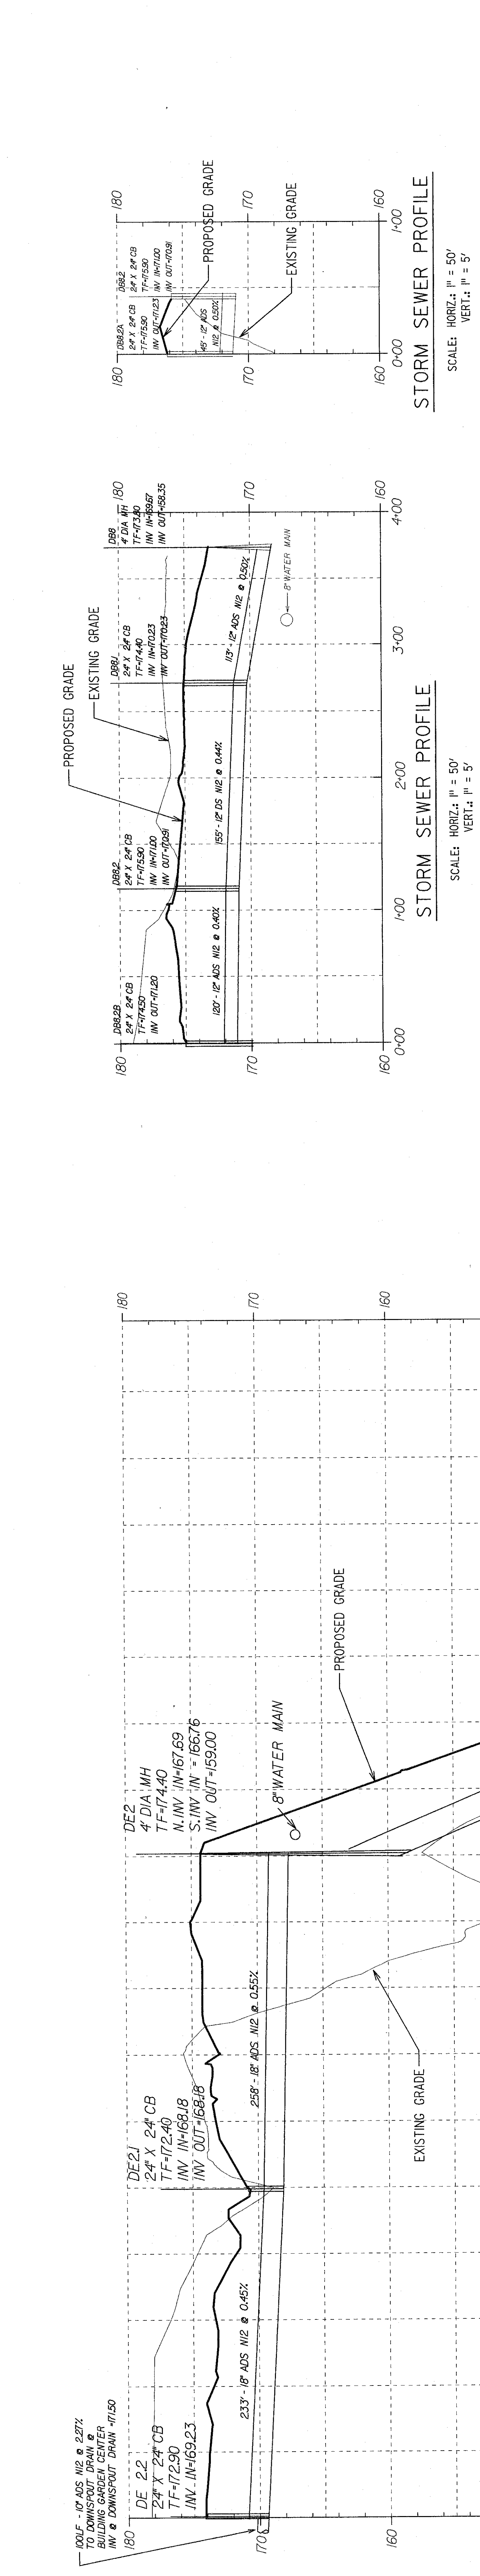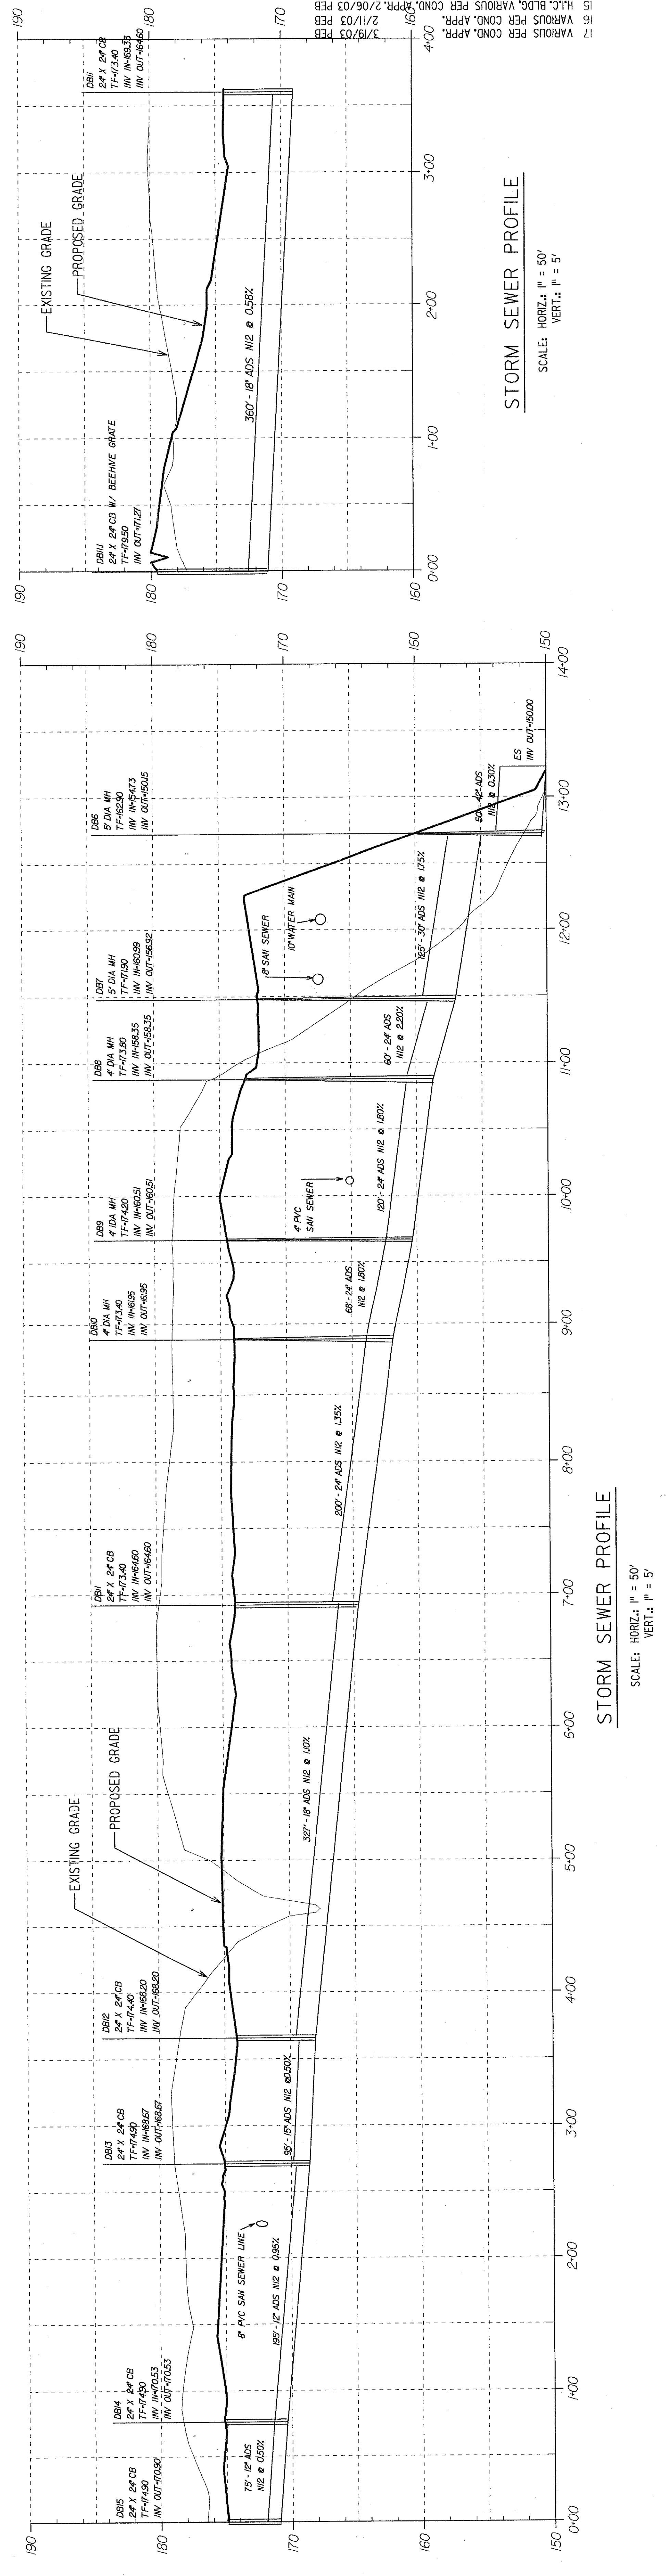

NOTE: IF THERE IS A DISCREPANCY BETWEEN THESE PROFILES AND THE PLAN INFORMATION, THE INFORMATION ON THE PLAN SHALL PREVAIL.  
 NOTE: SEE NYSDOT HIGHWAY PLANS PREPARED BY SEAR-BROWN FOR ALL WORK WITHIN ALL RIGHT-OF-WAYS.