



| NO. | DATE | REVISIONS |
|-----|----------|--------------------------------------|
| 0 | | |
| 1 | 6/25/07 | VARIOUS PER TOWN 6/21/07 COMMENTS |
| 2 | 8/07/07 | VARIOUS PER TOWN 6/21/07 COMMENTS |
| 3 | 8/22/07 | VARIOUS PER NORTH RETAIL CHANGE |
| 4 | 10/04/07 | VARIOUS PER TOWN |
| 5 | 10/29/07 | VARIOUS PER TOWN |
| 6 | 11/29/07 | VARIOUS PER H.L.C. BLDG. REST. ISLDS |
| 7 | 12/31/07 | VARIOUS PER COND. APPR. |

PROJECT ENGINEER/ARCHITECT
 PROJECT MANAGER
 F. PALUMBO
 P. BALASCO
 SCALE: AS SHOWN
 FIRST ISSUE DATE: 5/24/2007
 DRAWN BY: P. BALASCO
 CHECKED BY: P. BALASCO
 DATE: 5/24/2007
 REVISIONS: AS SHOWN

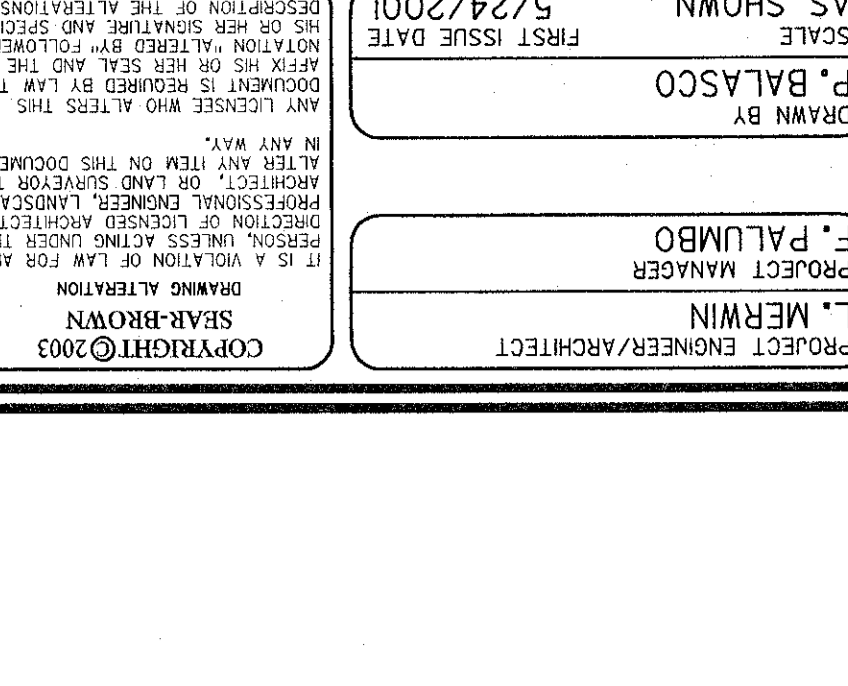

SEAR-BROWN
 109 Great Oaks Boulevard
 Albany, NY 12203-7905
 Fax: (518) 464-6767
 www.searbrown.com

TITLE OF DRAWING: STORM SEWER PROFILES
 PROJECT: GLENMONT TOWN CENTER
 CLIENT: NICO COMPANIES
 PROJECT NO.: 16046
 DRAWING NO.: SE PR2

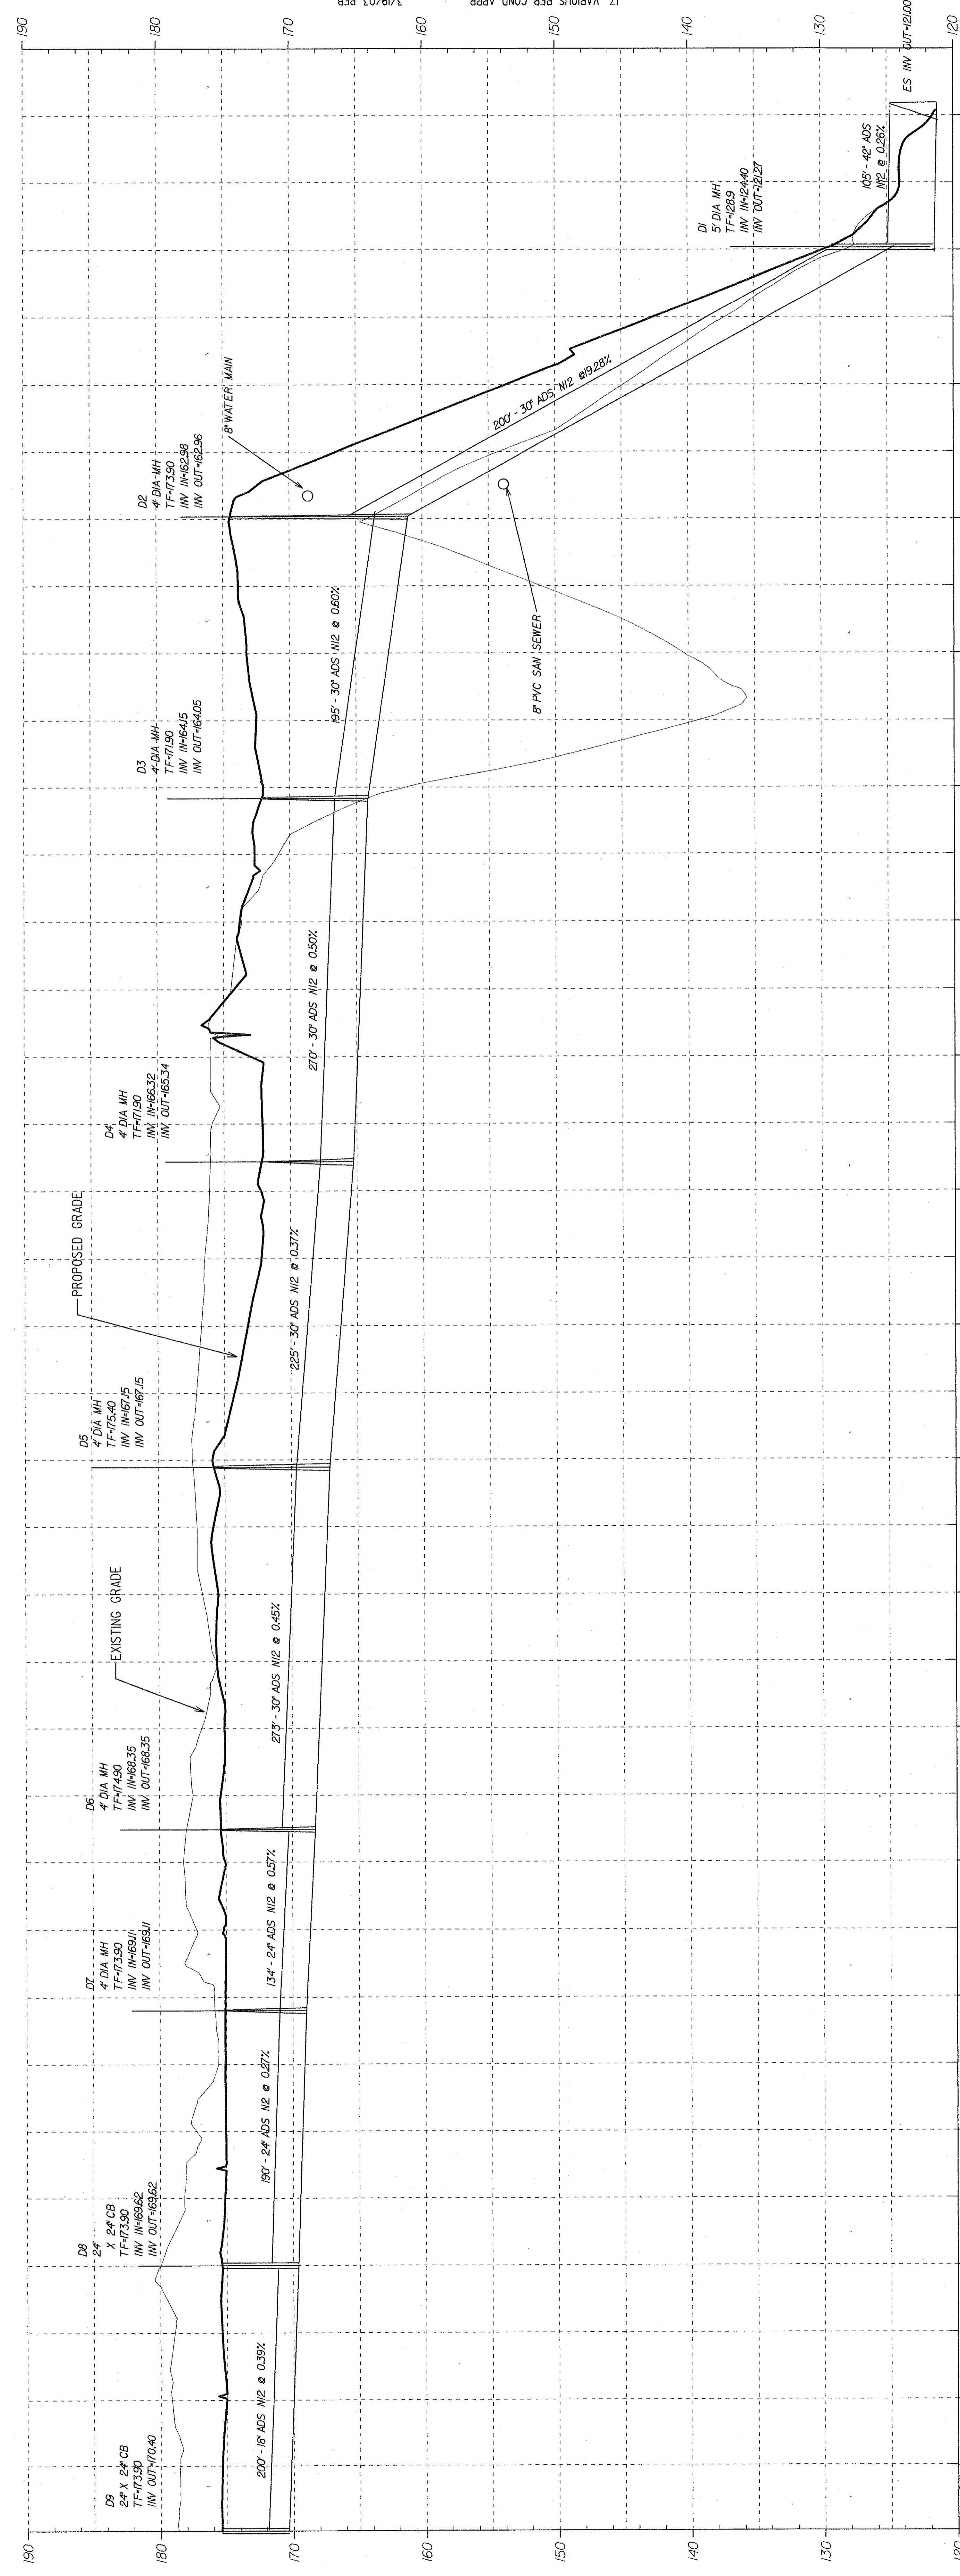


STORM SEWER PROFILE

SCALE: HORIZ.: 1" = 50'
VERT.: 1" = 5'

STORM SEWER PROFILE

SCALE: HORIZ.: 1" = 50'
VERT.: 1" = 5'

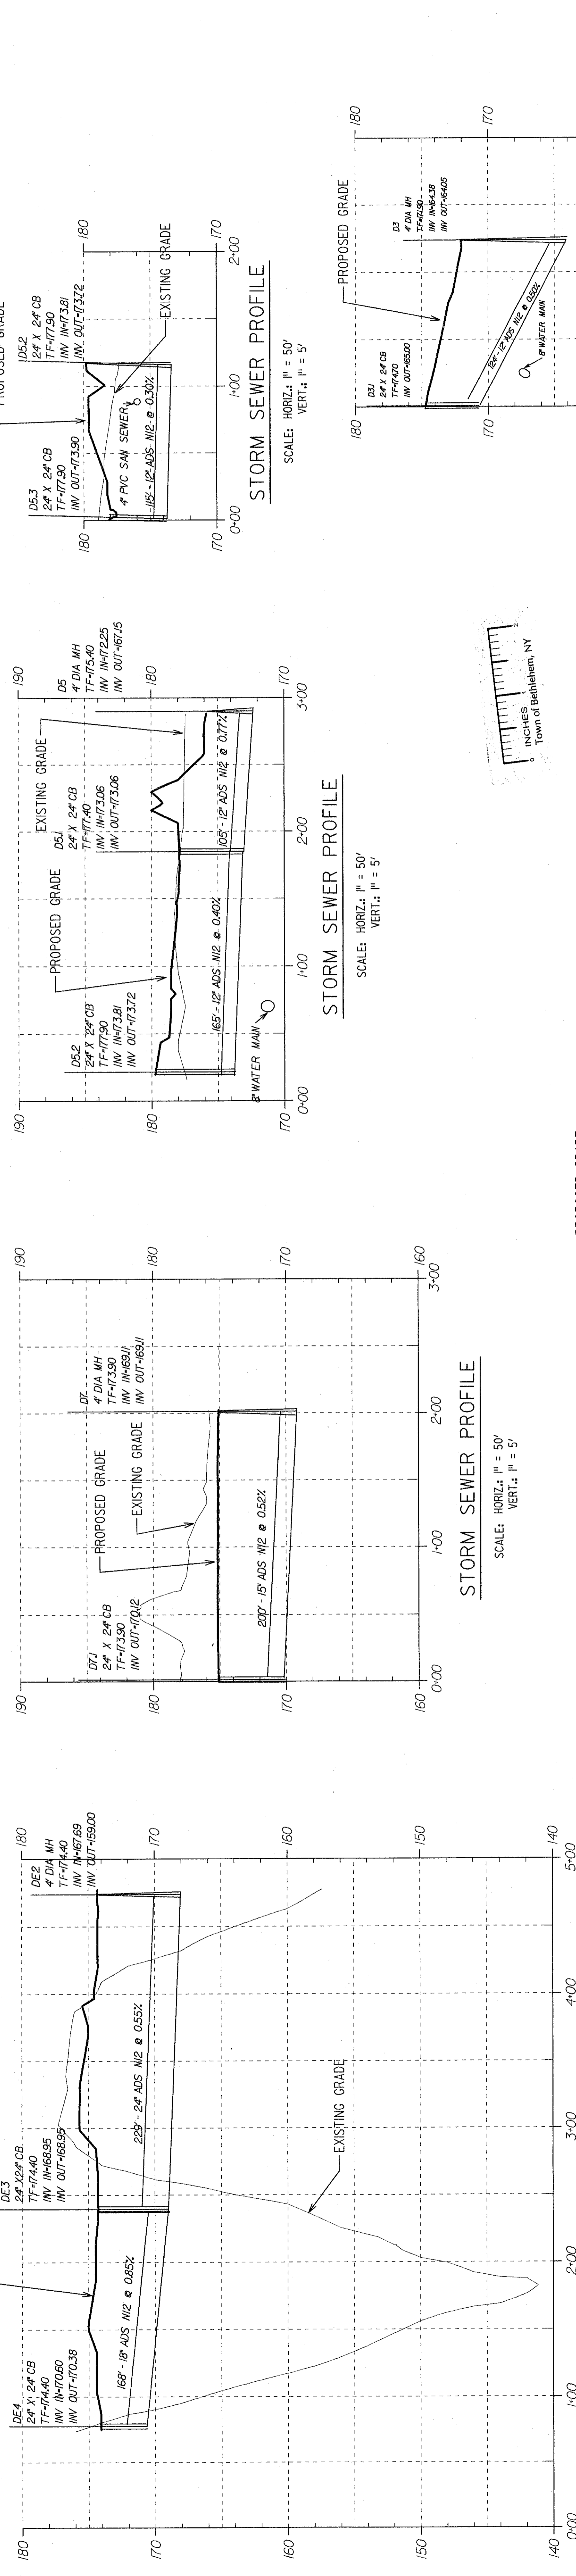


STORM SEWER PROFILE

SCALE: HORIZ.: 1" = 50'
VERT.: 1" = 5'

STORM SEWER PROFILE

SCALE: HORIZ.: 1" = 50'
VERT.: 1" = 5'

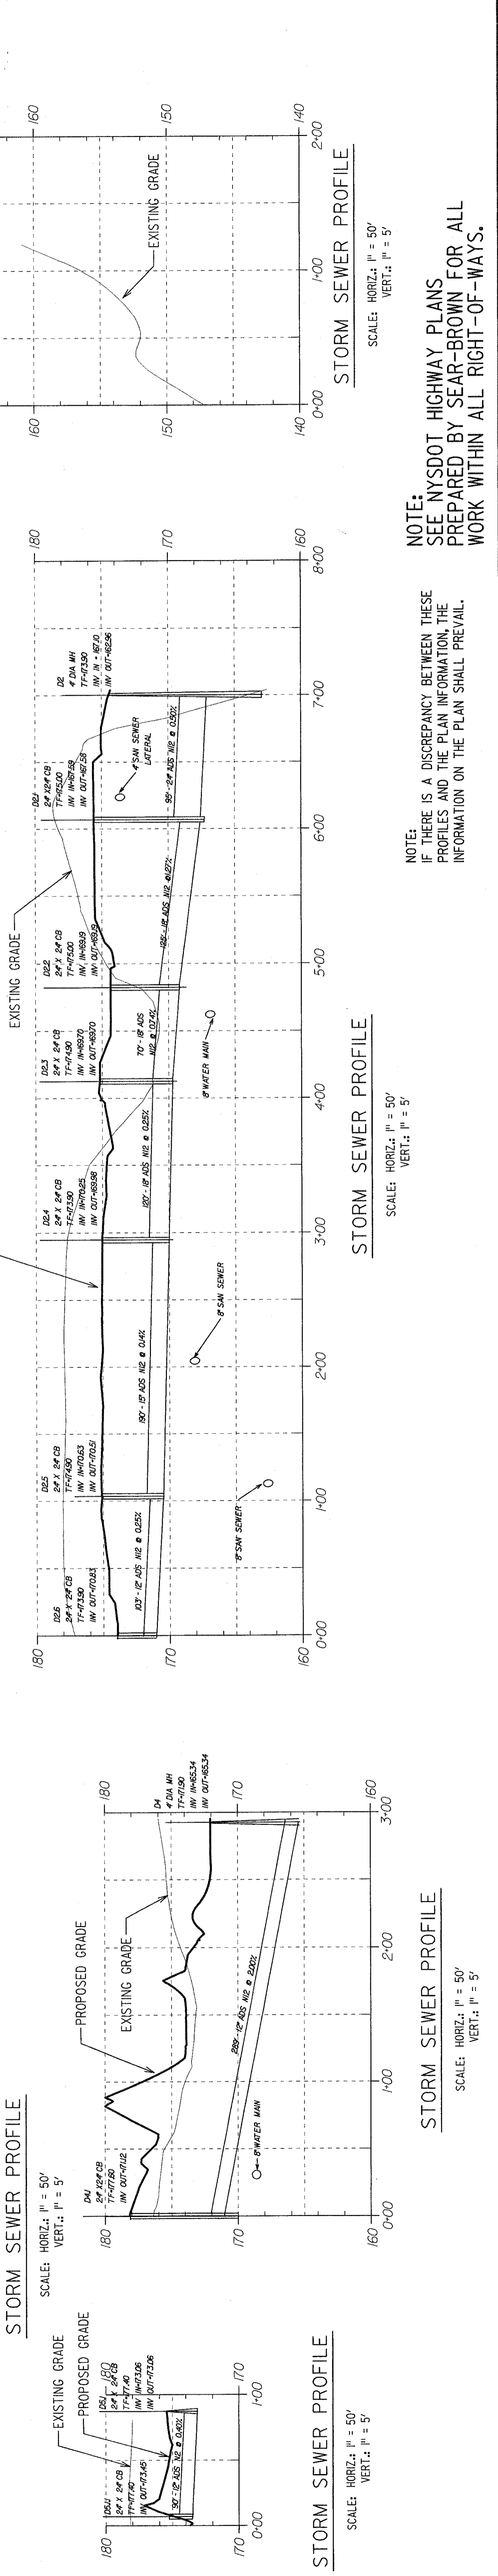

STORM SEWER PROFILE

SCALE: HORIZ.: 1" = 50'
VERT.: 1" = 5'

STORM SEWER PROFILE

SCALE: HORIZ.: 1" = 50'
VERT.: 1" = 5'

STORM SEWER PROFILE

SCALE: HORIZ.: 1" = 50'
VERT.: 1" = 5'

NOTE:
 IF THERE IS A DISCREPANCY BETWEEN THESE
 PROFILES AND THE PLAN INFORMATION, THE
 INFORMATION ON THE PLAN SHALL PREVAIL.
 NOTE:
 SEE NYSDOT HIGHWAY PLANS
 PREPARED BY SEAR-BROWN FOR ALL
 WORK WITHIN ALL RIGHT-OF-WAYS.