


NO.	DATE	REVISIONS
0		
1	6/25/01	VARIOUS PER TOWN 6/1/01 COMMENTS
2	6/25/01	VARIOUS PER TOWN 6/1/01 COMMENTS
3	8/22/01	VARIOUS PER NORTH RETAIL CHANGE
4	10/29/01	VARIOUS PER TOWN
5	11/29/01	VARIOUS PER HLC, BLDG., REST., ISDS
6	3/19/03	VARIOUS PER COND. APPR.
7	2/28/02	VARIOUS PER COND. APPR. 2/06/03
8	1/10/02	VARIOUS PER COND. APPR. 2/06/03
9	1/10/02	VARIOUS PER COND. APPR. 2/06/03
10	7/23/02	PHASING AND LOT DIVISION PLANS
11	6/18/02	PHASING AND LOT DIVISION PLANS
12	7/23/02	PHASING AND LOT DIVISION PLANS
13	8/14/02	PHASING AND LOT DIVISION PLANS
14	11/25/02	NORTH WETLAND MITIGATION ZONE 3
15	2/06/03	HLC, BLDG., REST., ISDS
16	2/06/03	VARIOUS PER COND. APPR.
17	2/06/03	VARIOUS PER COND. APPR.


PROJECT MANAGER: L. MERWIN
 DESIGNER: F. PALUMBO
 CHECKER: P. BALASCO
 DATE: 5/24/2001
 SCALE: 1" = 50'
 PROJECT NO.: 16046
 TITLE: SEWER PROFILES

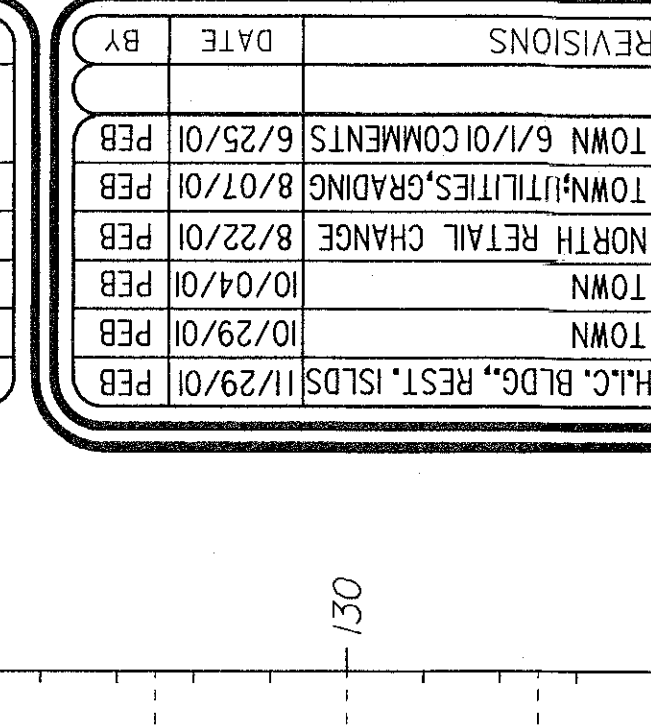

SEAR-BROWN
 109 Great Oaks Boulevard
 Albany, N.Y. 12203-7905
 Fax: (518) 464-6787
 www.searbrown.com


PROJECT: GLENMONT TOWN CENTER
 CLIENT: NICO COMPANIES
 PROJECT NO.: 16046
 DRAWING NO.: SE-PR3

NOTE: IF THERE IS A DISCREPANCY BETWEEN THESE PROFILES AND THE PLAN INFORMATION, THE INFORMATION ON THE PLAN SHALL PREVAIL.
 NOTE: SEE NYSDOT HIGHWAY PLANS PREPARED BY SEAR-BROWN FOR ALL WORK WITHIN ALL RIGHT-OF-WAYS.

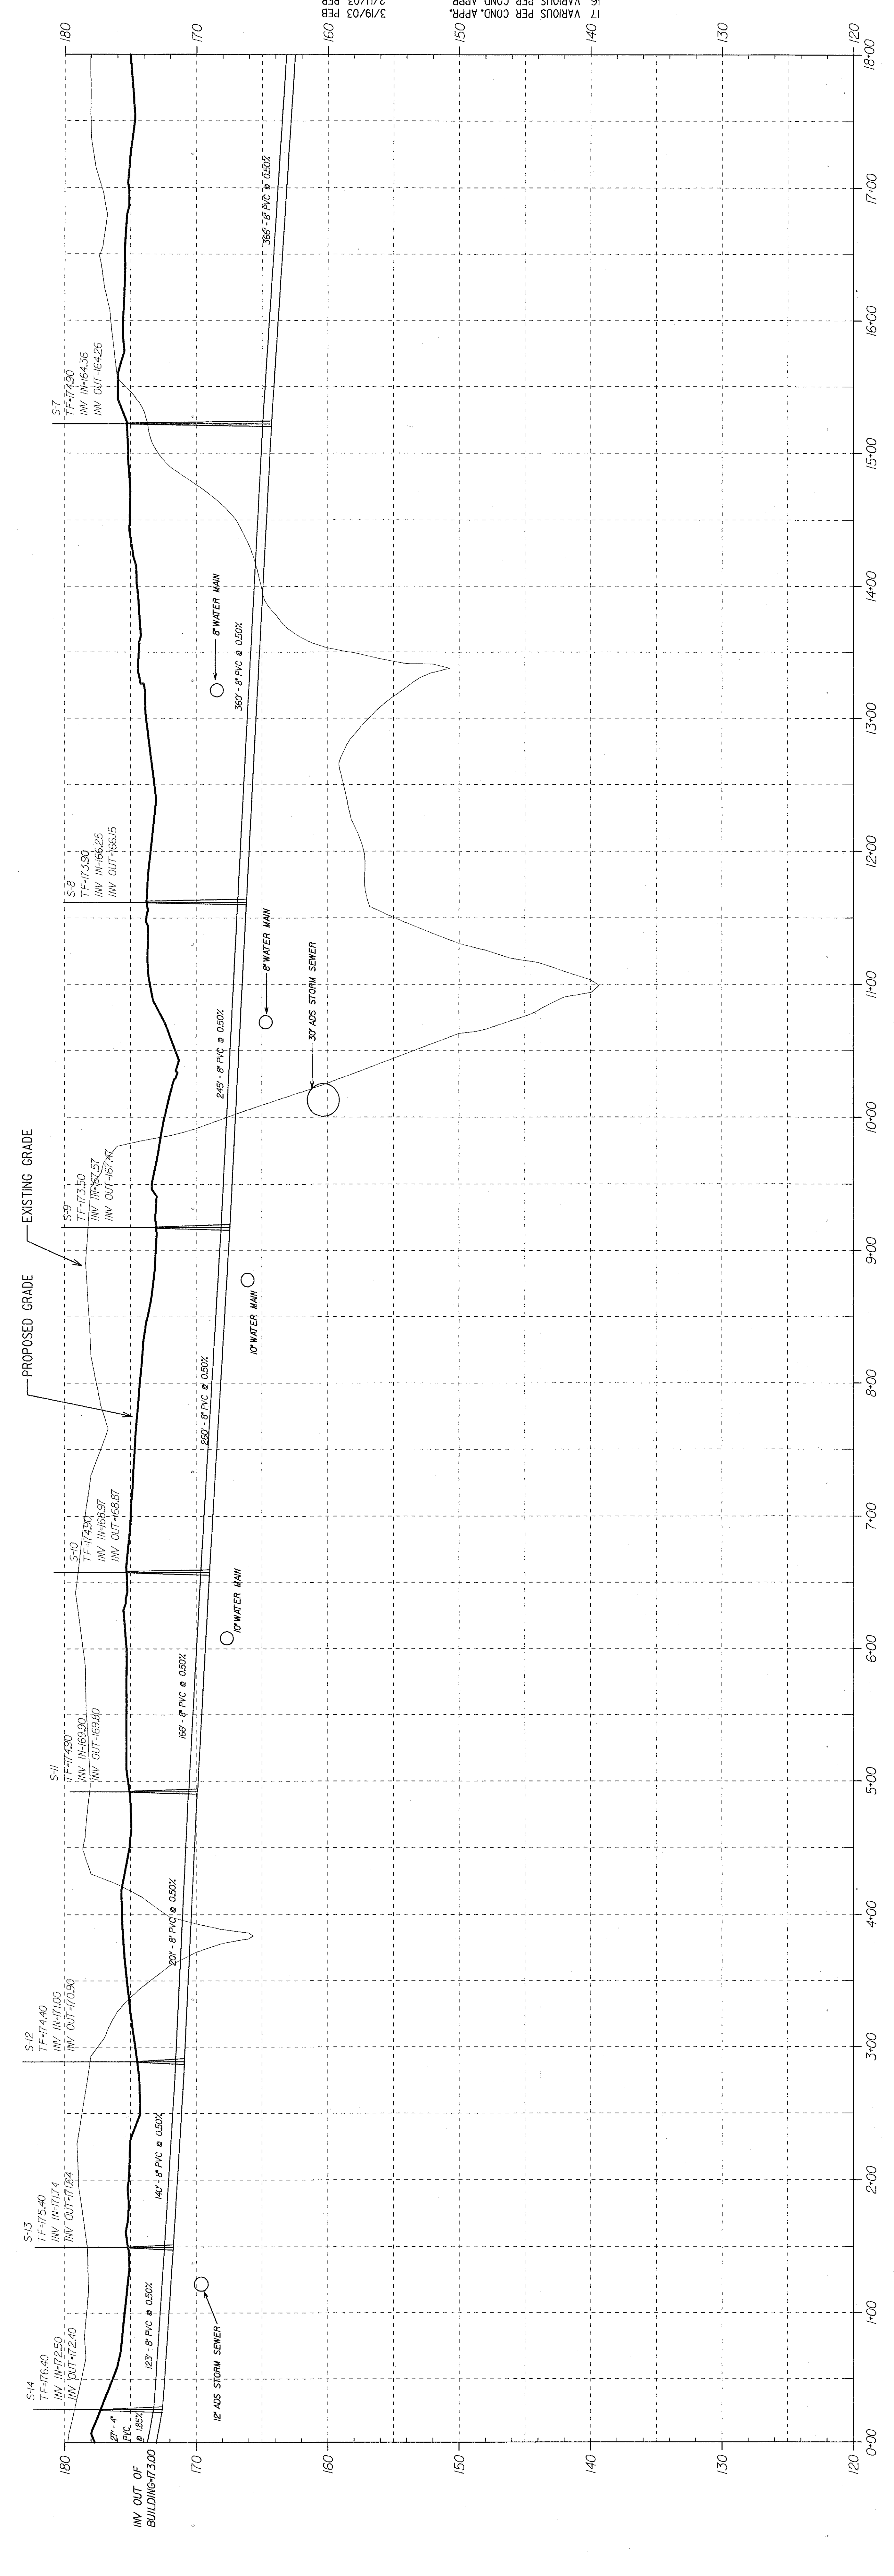


SANITARY SEWER PROFILE

SCALE: HORIZ.: 1" = 50'
VERT.: 1" = 5'

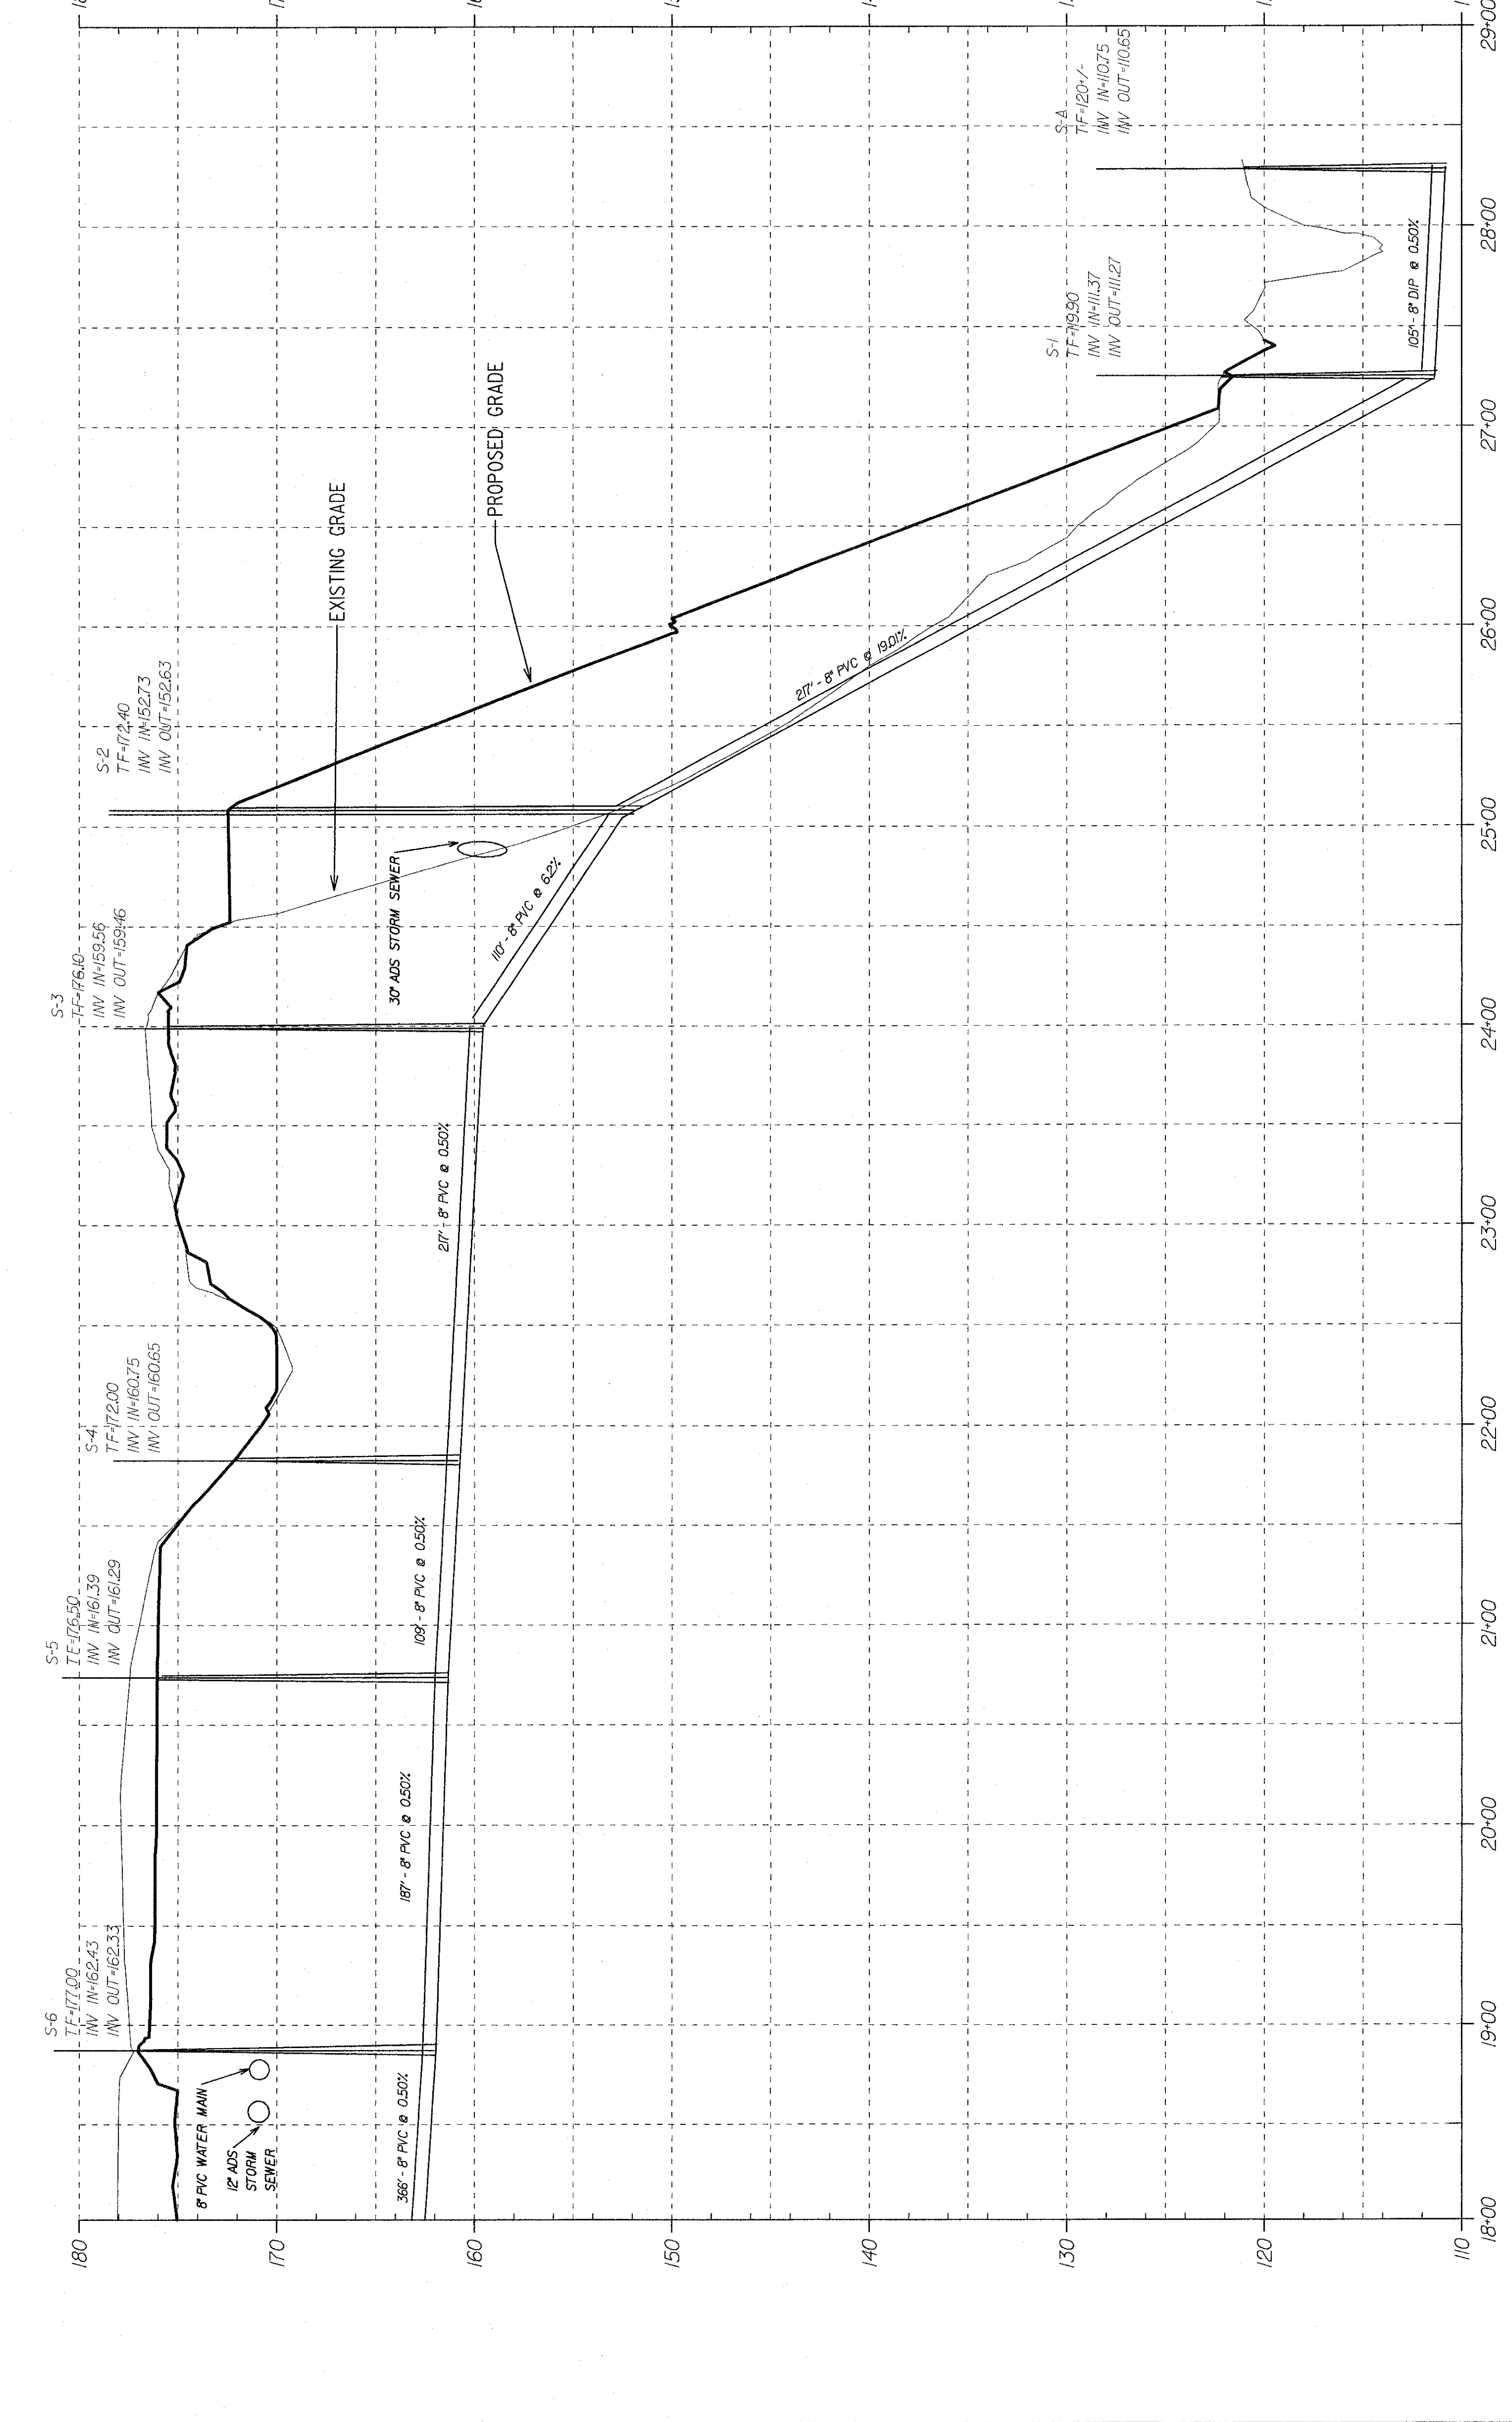


SANITARY SEWER PROFILE

SCALE: HORIZ.: 1" = 50'
VERT.: 1" = 5'

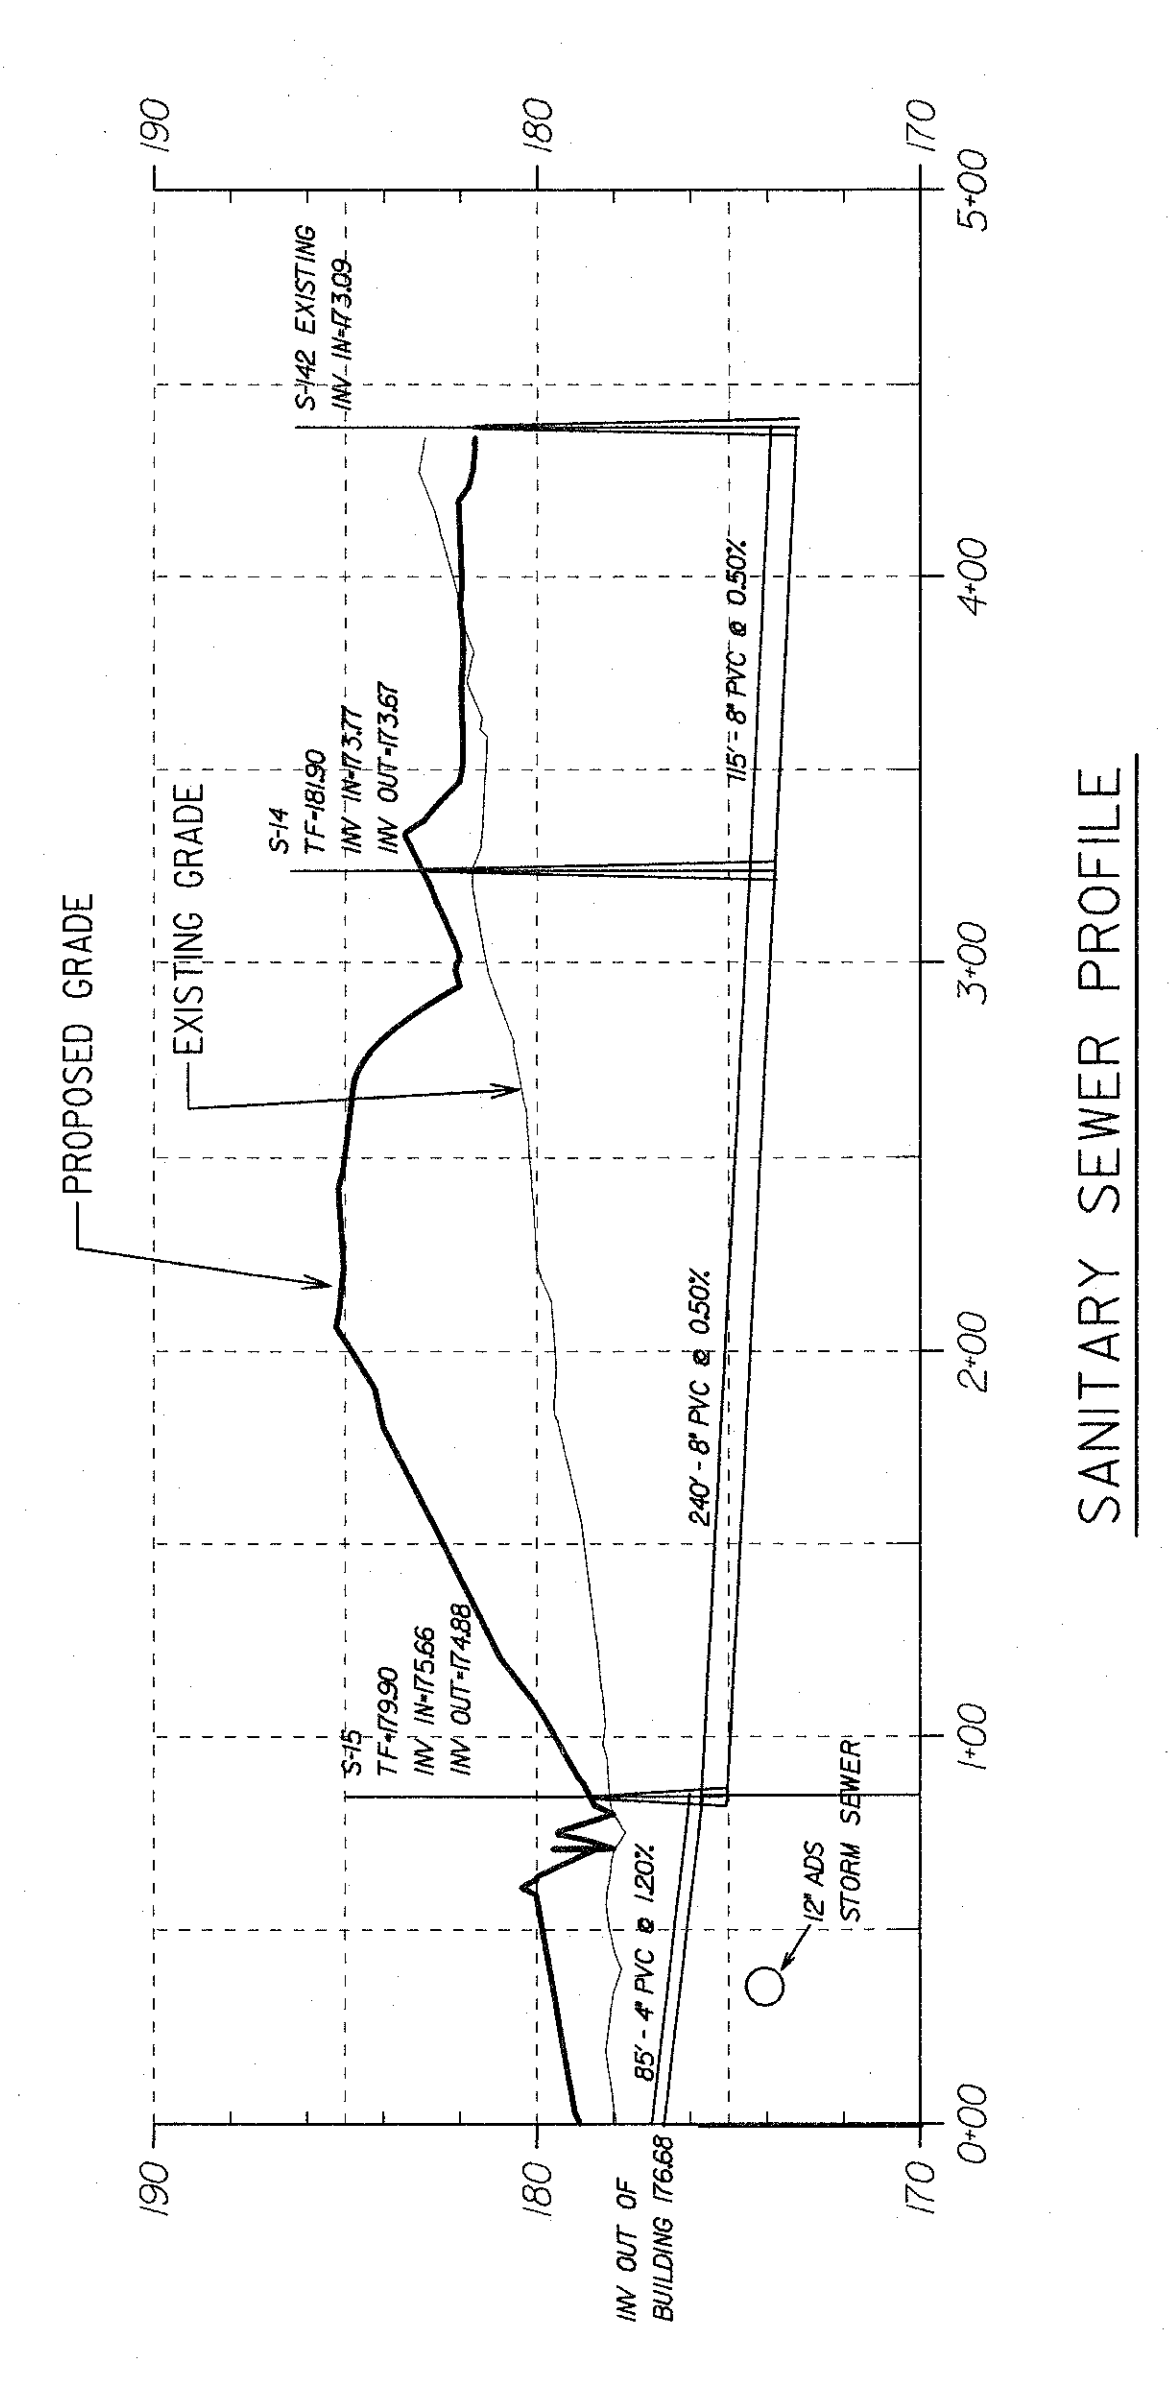

SANITARY SEWER PROFILE

SCALE: HORIZ.: 1" = 50'
VERT.: 1" = 5'

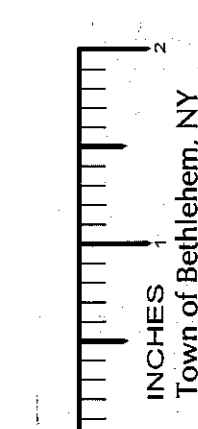

NOTE: IF THERE IS A DISCREPANCY BETWEEN THESE PROFILES AND THE PLAN INFORMATION, THE INFORMATION ON THE PLAN SHALL PREVAIL.
 NOTE: SEE NYSDOT HIGHWAY PLANS PREPARED BY SEAR-BROWN FOR ALL WORK WITHIN ALL RIGHT-OF-WAYS.