


NO.	DATE	DESCRIPTION
0		REVISIONS
1	6/25/01	VARIOUS PER TOWN 6/1/01 COMMENTS
2	8/07/01	VARIOUS PER TOWN 6/1/01 COMMENTS
3	8/22/01	VARIOUS PER NORTH RETAIL CHANGE
4	10/04/01	VARIOUS PER TOWN
5	10/29/01	VARIOUS PER TOWN
6	11/29/01	VARIOUS PER H.C. BLDG. REST. REST. ISLDS
7	12/31/01	VAR. PER TOWN/TENANTS WETLAND
8	1/10/02	WATERLINE NORTH SIDE TO 10'
9	2/28/02	VAR. PER TOWN PROFILE SHTS. ADDED
10	6/18/02	PHASING AND LOT DIVISION PLANS
11	7/23/02	PHASING AND LOT DIVISION PLANS
12	8/14/02	PHASING AND LOT DIVISION PLANS
13	11/29/02	H.C. BLDG. VARIOUS PER COND. APPR.
14	2/11/03	NORTH WETLAND MITIGATION, ZONE 3
15	3/19/03	VARIOUS PER COND. APPR.

NO.	DATE	DESCRIPTION
0		REVISIONS
1	6/25/01	VARIOUS PER TOWN 6/1/01 COMMENTS
2	8/07/01	VARIOUS PER TOWN 6/1/01 COMMENTS
3	8/22/01	VARIOUS PER NORTH RETAIL CHANGE
4	10/04/01	VARIOUS PER TOWN
5	10/29/01	VARIOUS PER TOWN
6	11/29/01	VARIOUS PER H.C. BLDG. REST. REST. ISLDS
7	12/31/01	VAR. PER TOWN/TENANTS WETLAND
8	1/10/02	WATERLINE NORTH SIDE TO 10'
9	2/28/02	VAR. PER TOWN PROFILE SHTS. ADDED
10	6/18/02	PHASING AND LOT DIVISION PLANS
11	7/23/02	PHASING AND LOT DIVISION PLANS
12	8/14/02	PHASING AND LOT DIVISION PLANS
13	11/29/02	H.C. BLDG. VARIOUS PER COND. APPR.
14	2/11/03	NORTH WETLAND MITIGATION, ZONE 3
15	3/19/03	VARIOUS PER COND. APPR.

PROJECT ENGINEER/ARCHITECT  
L. MERWIN  
PROJECT MANAGER  
F. PALUMBO  
DRAWN BY  
P. BALASCO  
SCALE  
1" = 20'  
FIRST ISSUE DATE  
5/24/2001

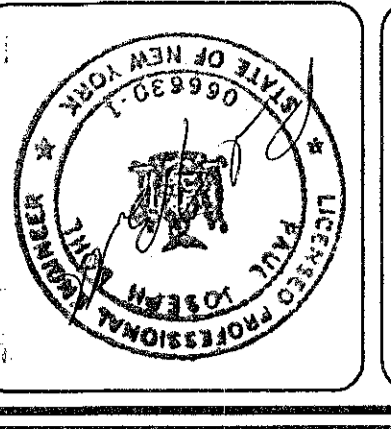


SEAR-BROWN  
100 Great Oaks Boulevard  
Albany, N.Y. 12203-7905  
Fax: (518) 464-8787  
www.searbrown.com

TITLE OF DRAWING  
CONCEPT PLAN FOR ROADWAY IMPROVEMENTS  
PROJECT  
BETHLEHEM TOWN CENTER  
GLENNONT, NEW YORK  
INGRO COMPANIES

PROJECT NO.  
16046  
DRAWING NO.  
SE R4A

NOTE:  
SEE NYSDOT HIGHWAY PLANS  
PREPARED BY SEAR-BROWN FOR ALL  
WORK WITHIN ALL RIGHT-OF-WAYS.

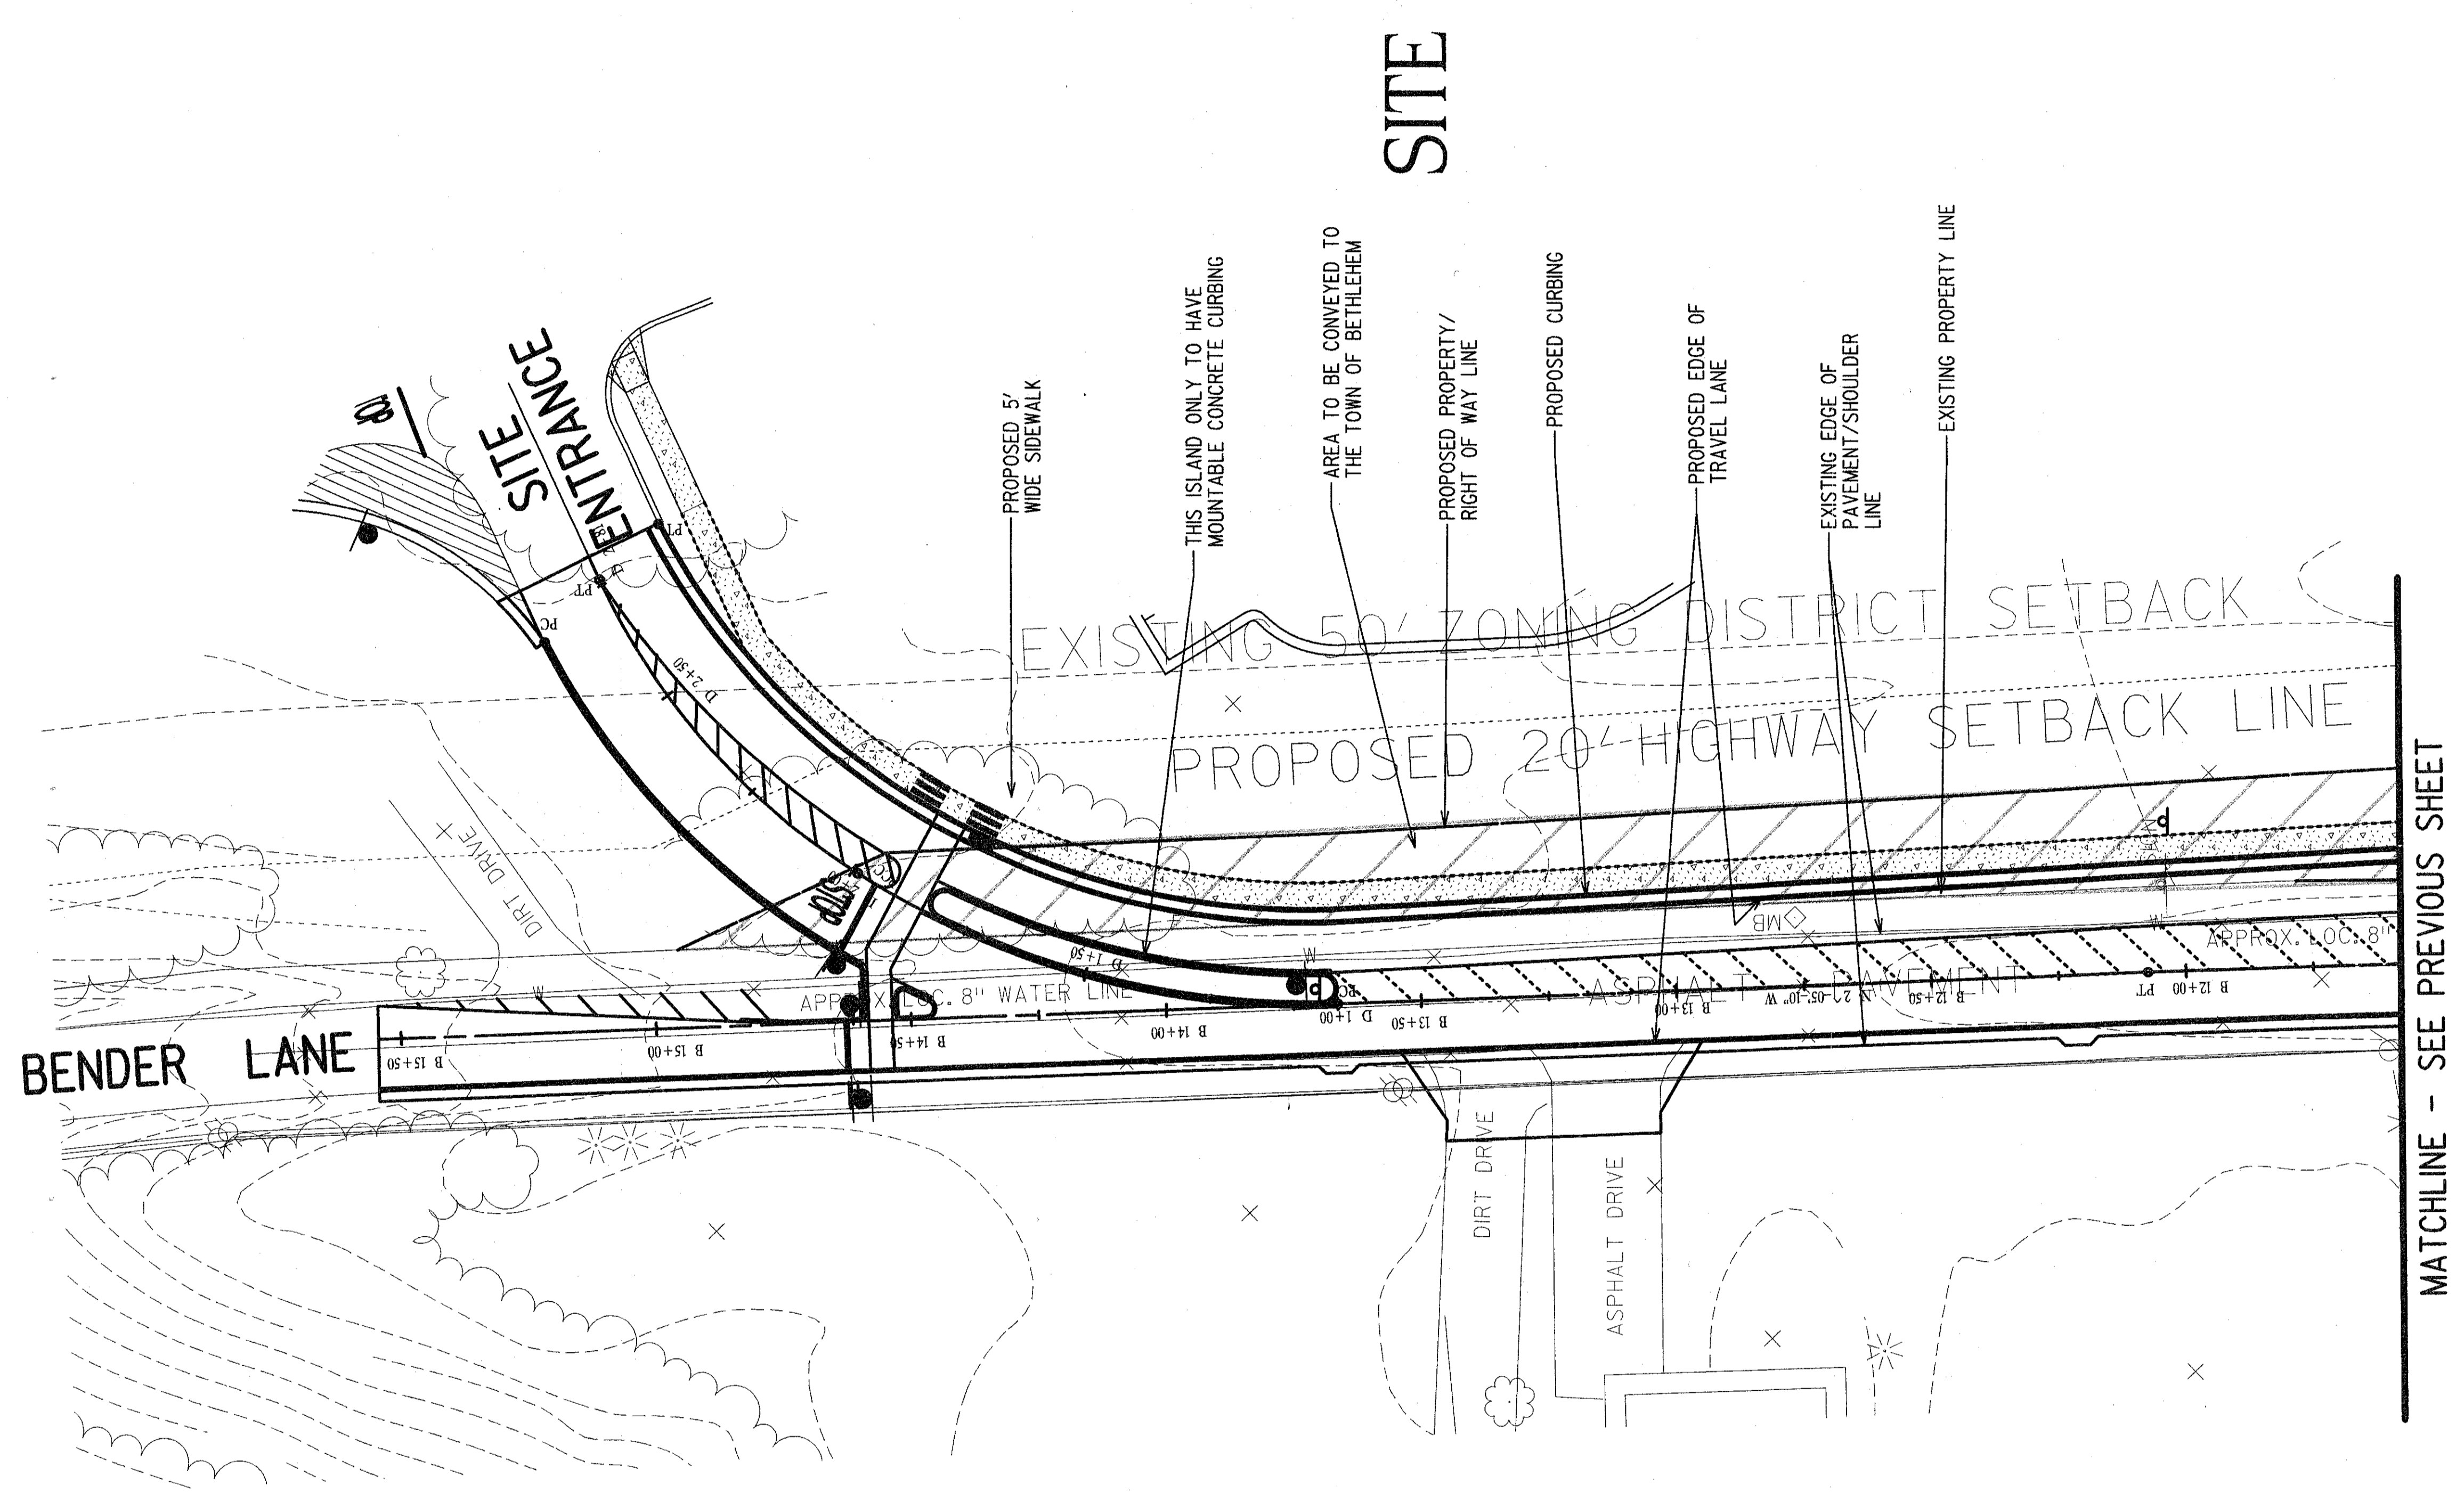

LEGEND

SYMBOL	DESCRIPTION
	AREA TO BE CONVEYED TO THE TOWN OF BETHLEHEM
	AREA TO BE CONVEYED TO NEW YORK STATE D.O.T.

