



HOLLAND COURT
COL-DE-SAC
1930

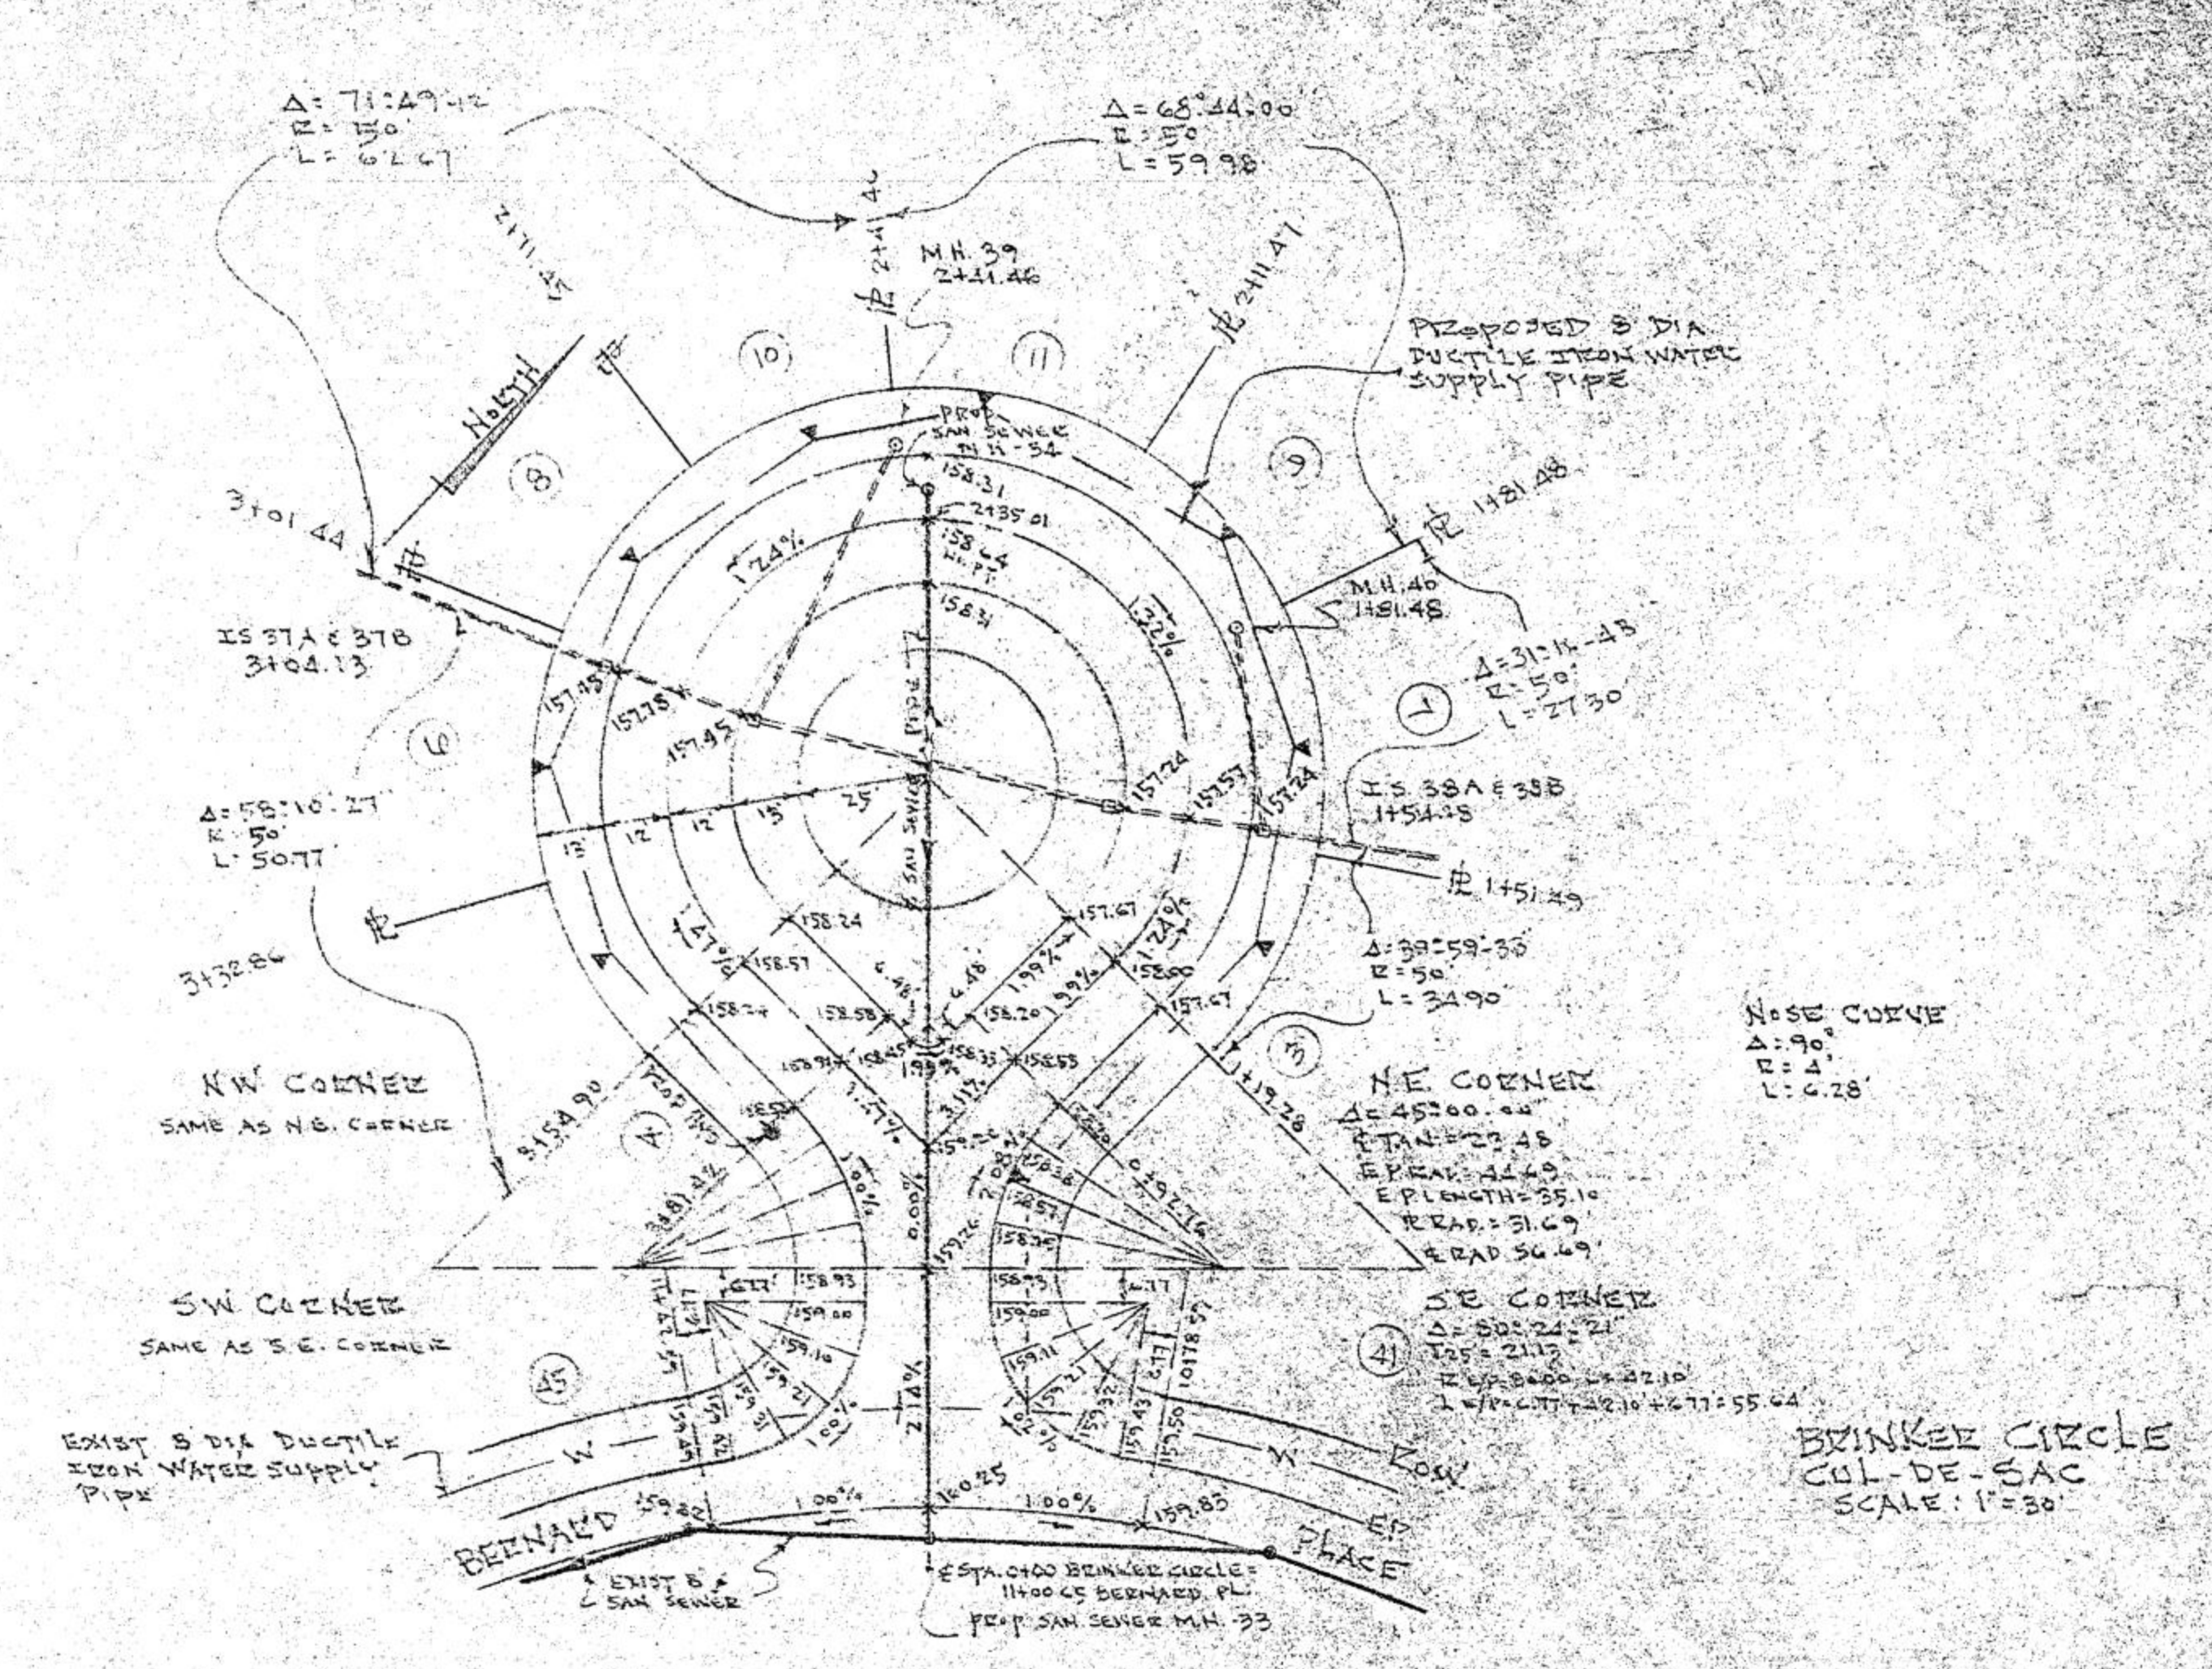


BRINKER CIRCLE
COL-DE-SAC
SCALE: 1"=50'

SHEET NO. 3

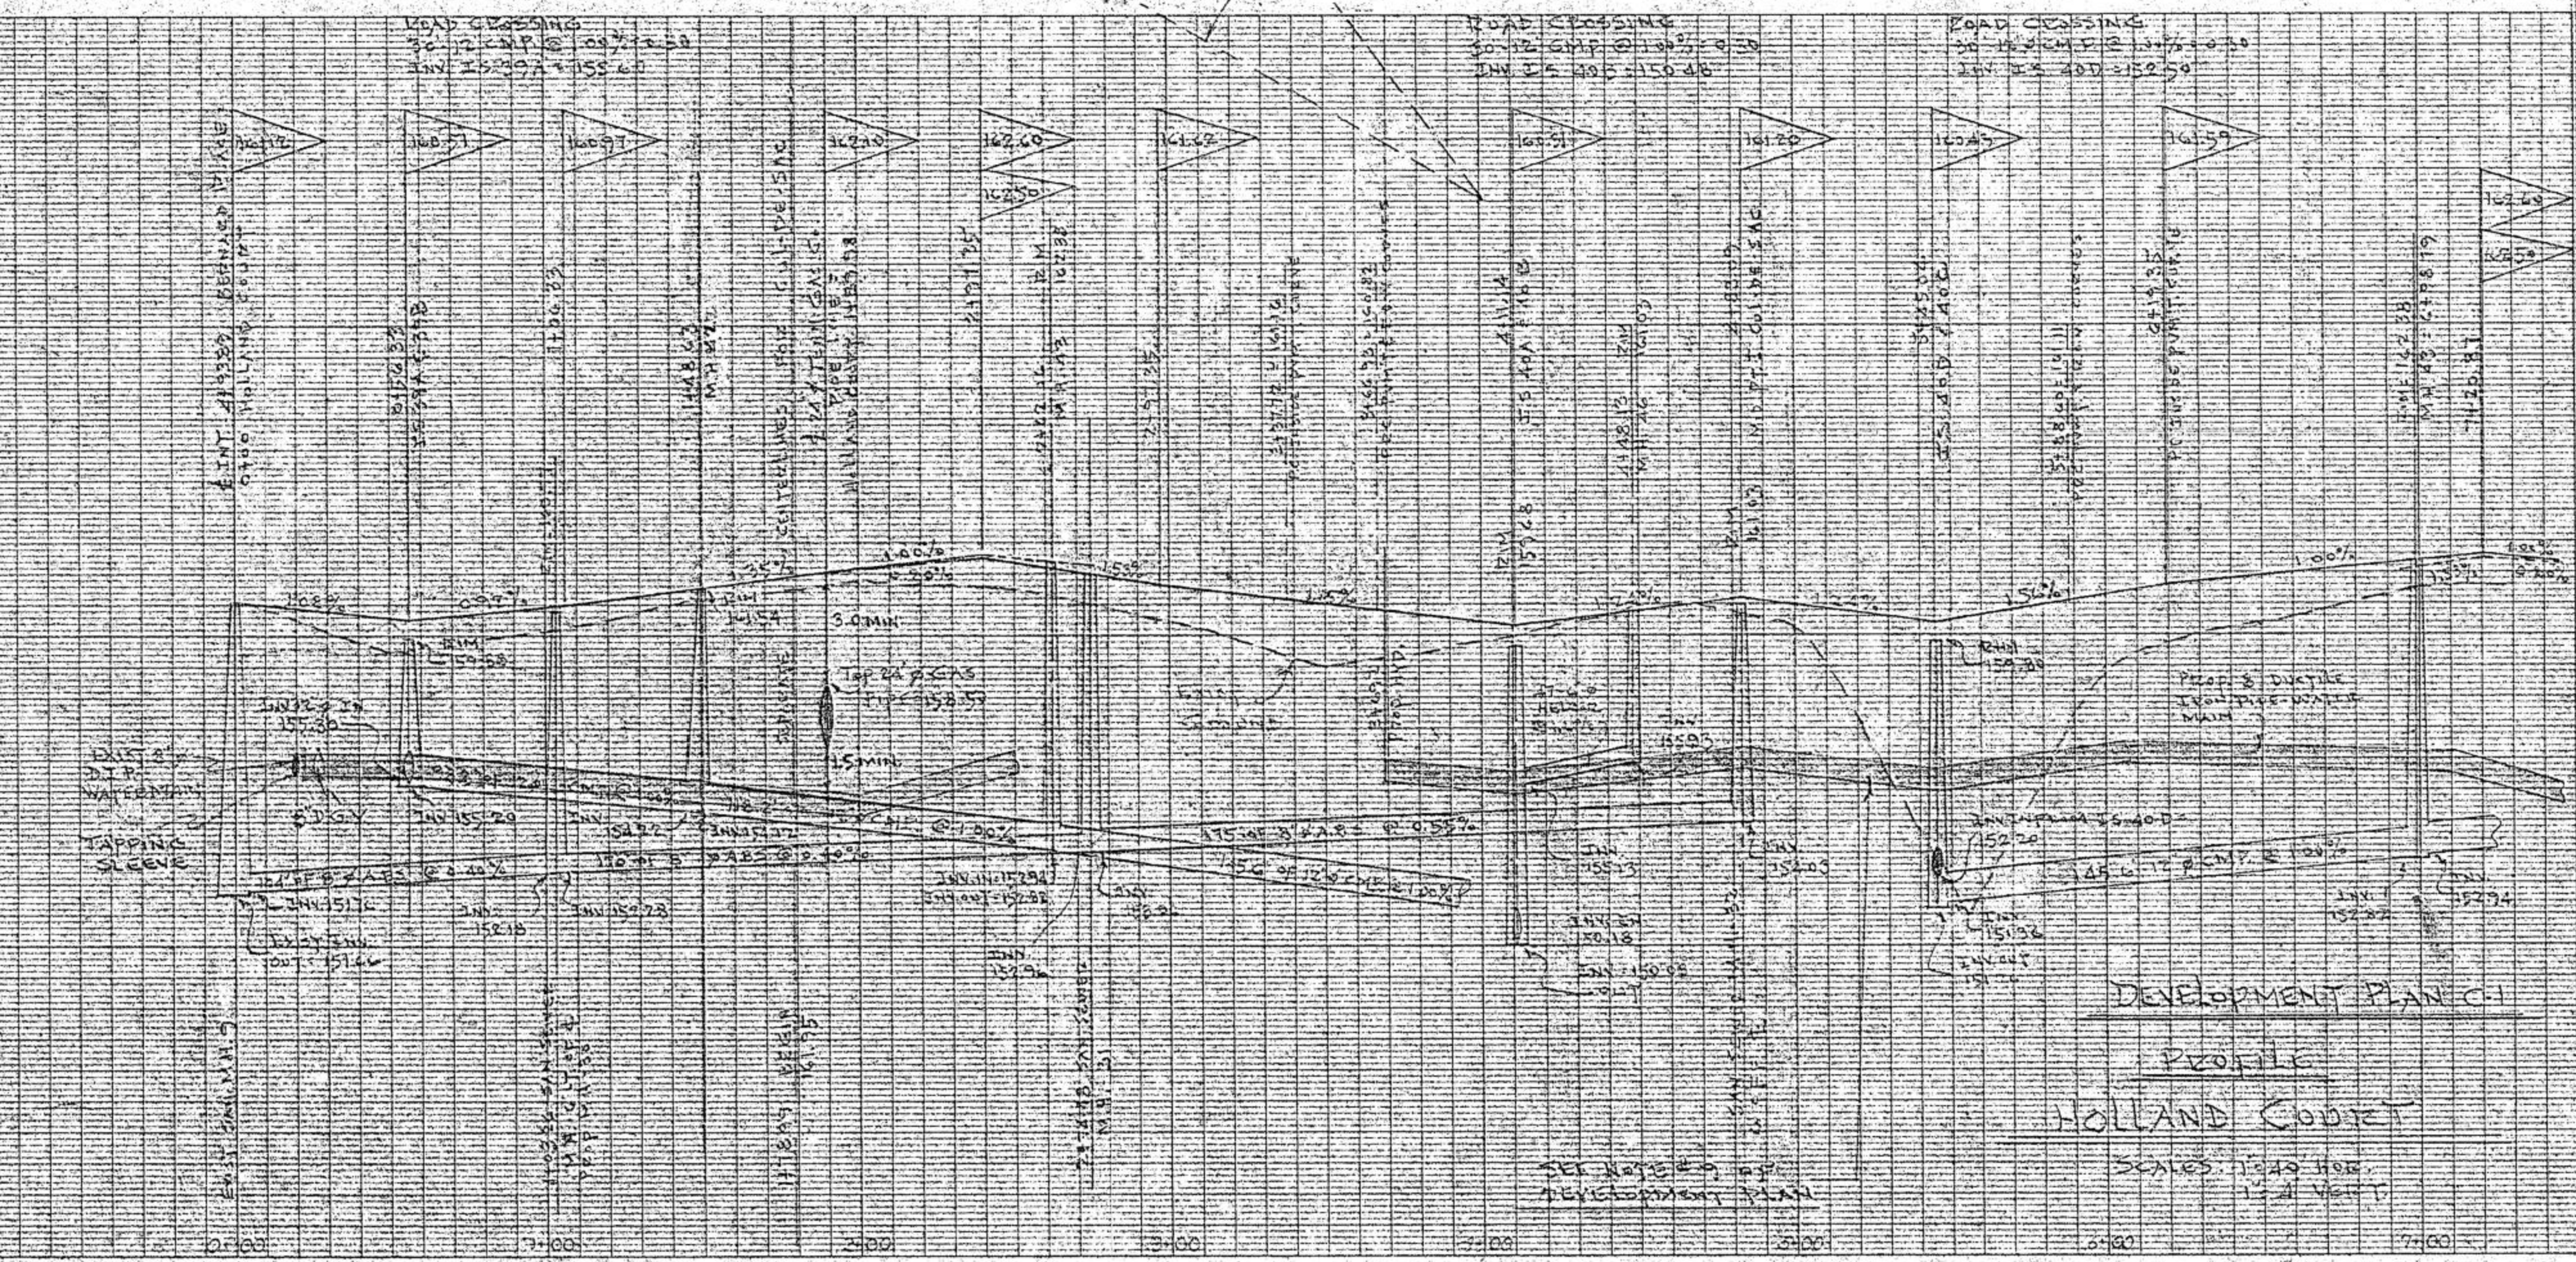

DEVELOPMENT PLAN C-1
PROFILE
HOLLAND COURT
SCALE: 1"=40' HORIZ.
1"=4' VERT.

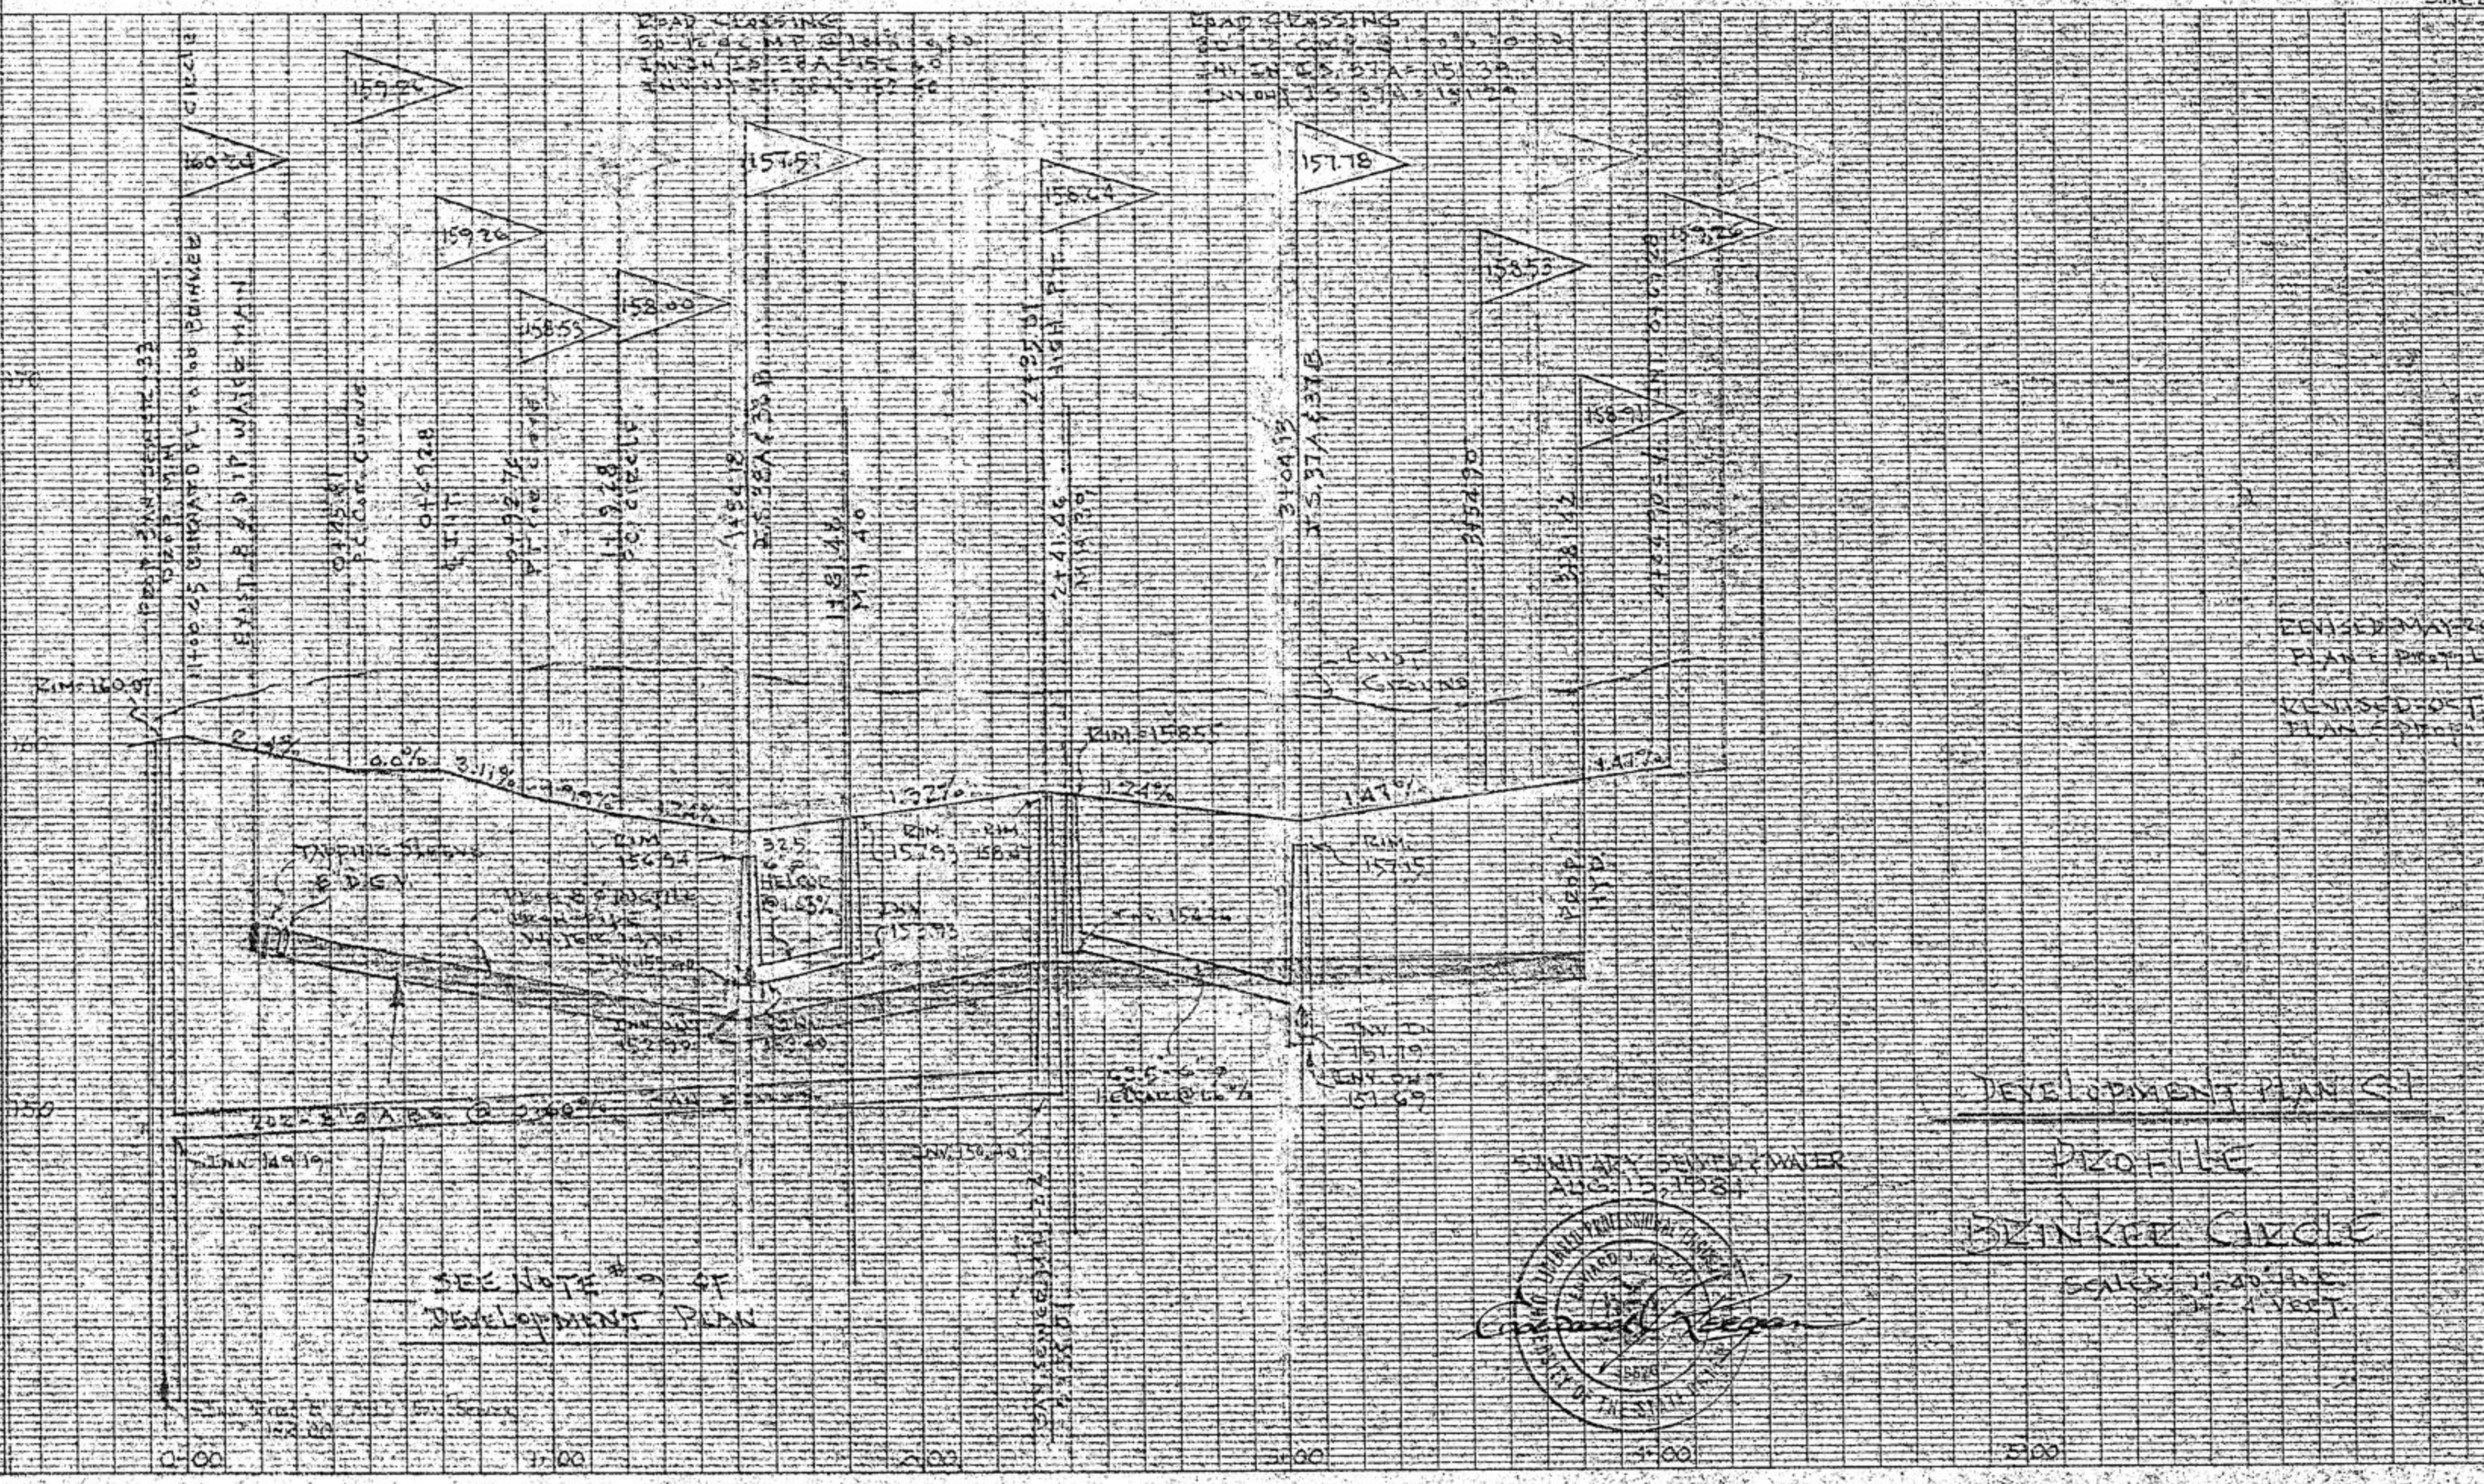

DEVELOPMENT PLAN C-1
PROFILE
BRINKER CIRCLE
SCALE: 1"=40' HORIZ.
1"=4' VERT.



K&E 4 X 20 TO THE INCH
KEUFFEL & ESSER CO.
PRINTED IN U.S.A.

K&E 4 X 20 TO THE INCH
KEUFFEL & ESSER CO.
PRINTED IN U.S.A.

ALBANY COUNTY DEPARTMENT OF HEALTH
DIVISION OF ENVIRONMENTAL HEALTH SERVICES.
By direction of the Commissioner of Health, these
plans are hereby approved. See first sheet for
date and signature.

