

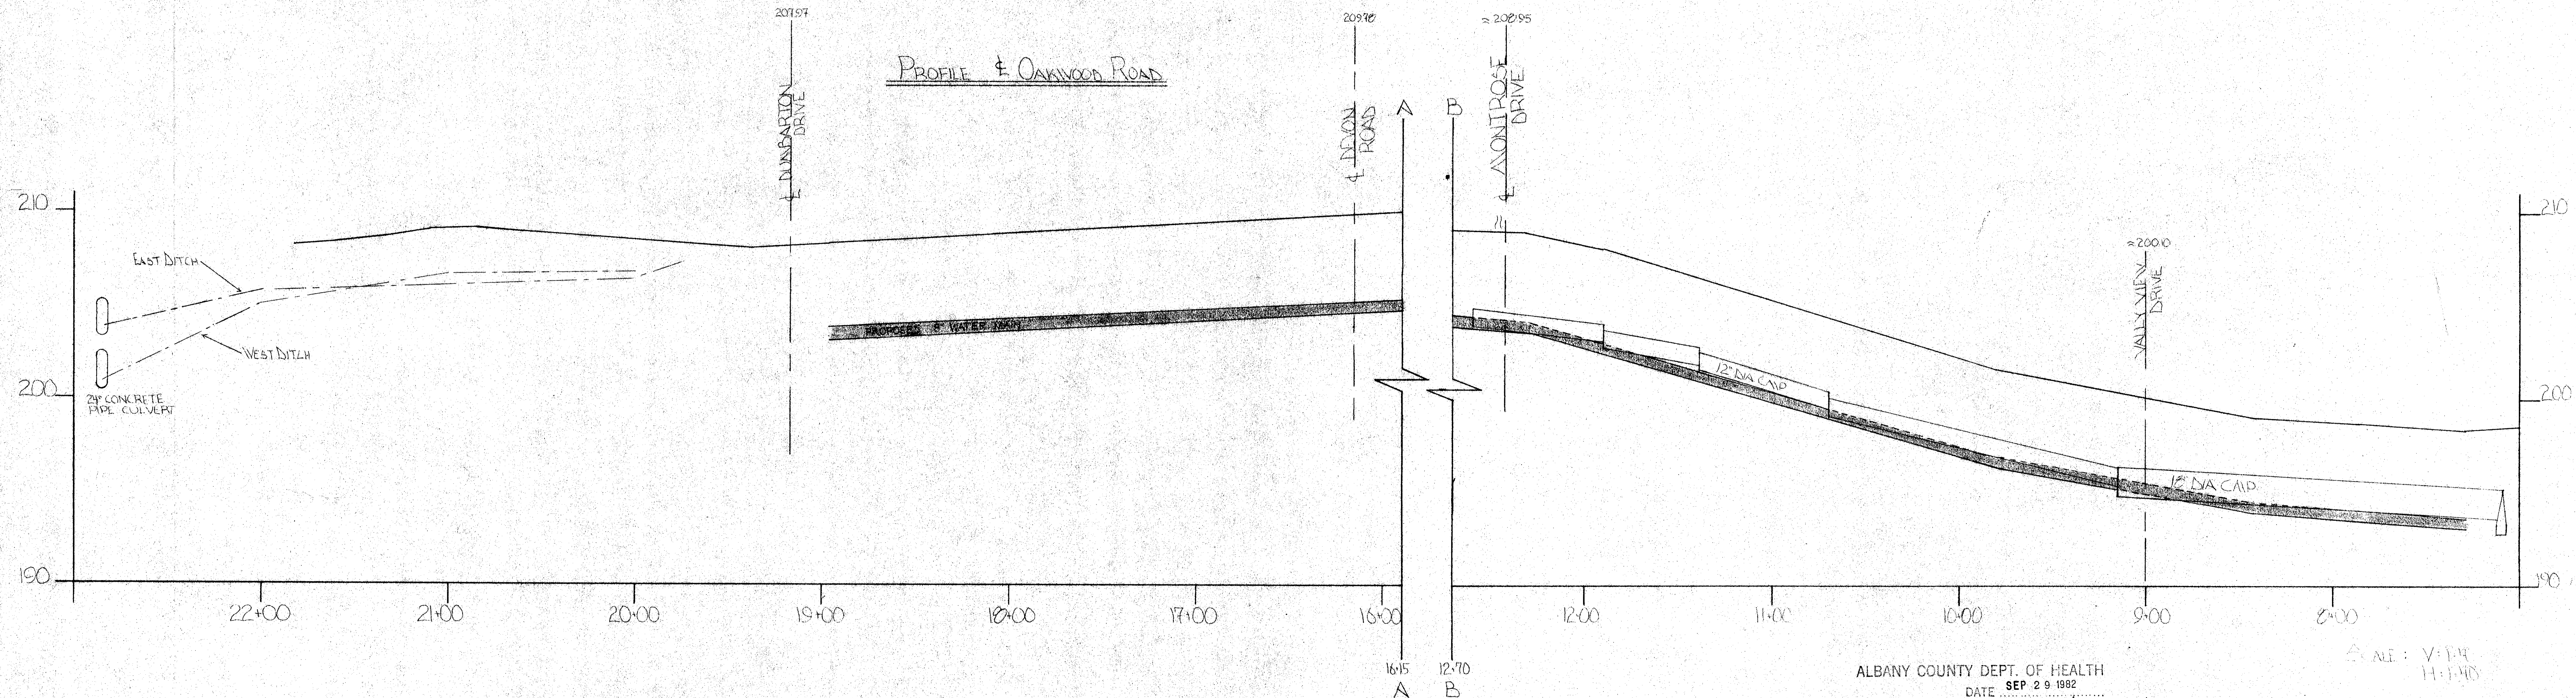


SCALE: 1"=40'

PROFILE OF OAKWOOD ROAD

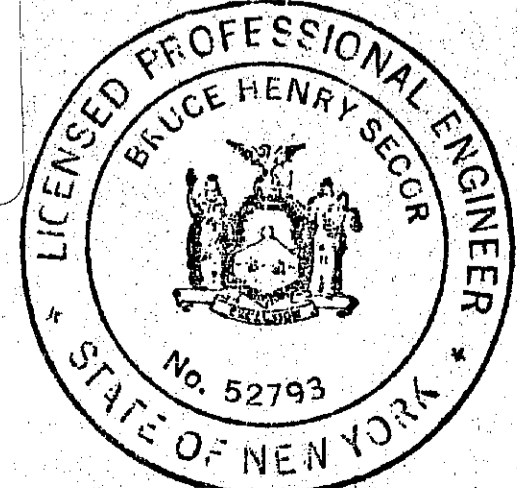

ALBANY COUNTY DEPT. OF HEALTH
 DATE SEP 29 1982
 These plans for *Water System Improvement*
 EXAMINED AND APPROVED
Stephen S. ..., P.E.
 DIRECTOR, DIVISION OF ENVIRONMENTAL
 HEALTH SERVICES

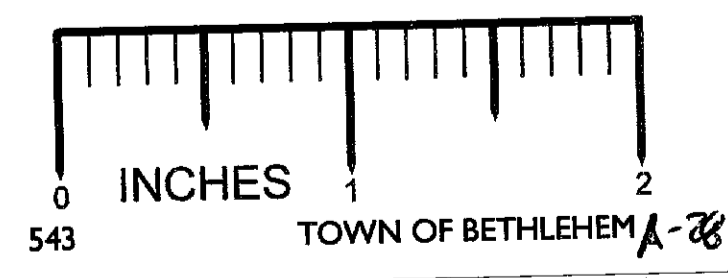

OAKWOOD ROAD

A-28

| | | |
|-----------------------------------|---------------------|------------------------|
| DEPARTMENT OF PUBLIC WORKS | | |
| TOWN OF BETHLEHEM | SCALE | DRAWN BY |
| 1445 DELAWARE AVE. DELAWARE, N.Y. | NOTED | REVISED |
| DATE | APPROVED BY | DRAWING NUMBER |
| 2023-1-21 | Bruce H. Reor, P.E. | 956,500 N 512,000 E |