

Down
Clark's
Copy

MAP OF
LAURALANA HEIGHTS

SECTION NO. 6

PROPERTY OF

AARON AND RISA KASSOFF

TOWN OF BETHLEHEM


ALBANY CO.

NEW YORK

SCALE AS SHOWN

MAY 18, 1976



MAP BY
EDWARD W. BOUTELLE AND SON
CIVIL ENGINEERS
SURVEYORS
DELMAR
N. Y.

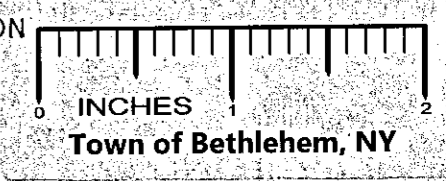

PLANNING BOARD
TOWN OF BETHLEHEM
ALBANY COUNTY, NEW YORK

This plat APPROVED subject to such
conditions as are stated in Planning
Board Certificate of Approval No.
171, dated June 1, 1976

William P. Weber
Title Chairman
Date Dec. 20, 1976

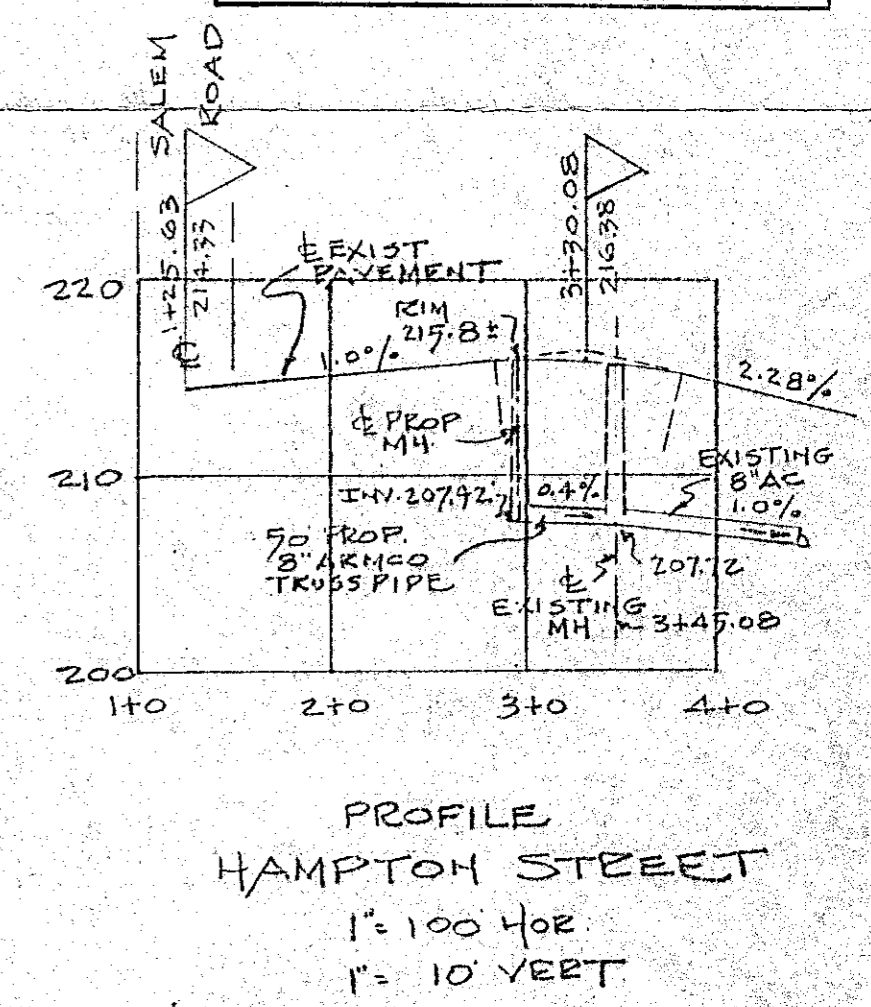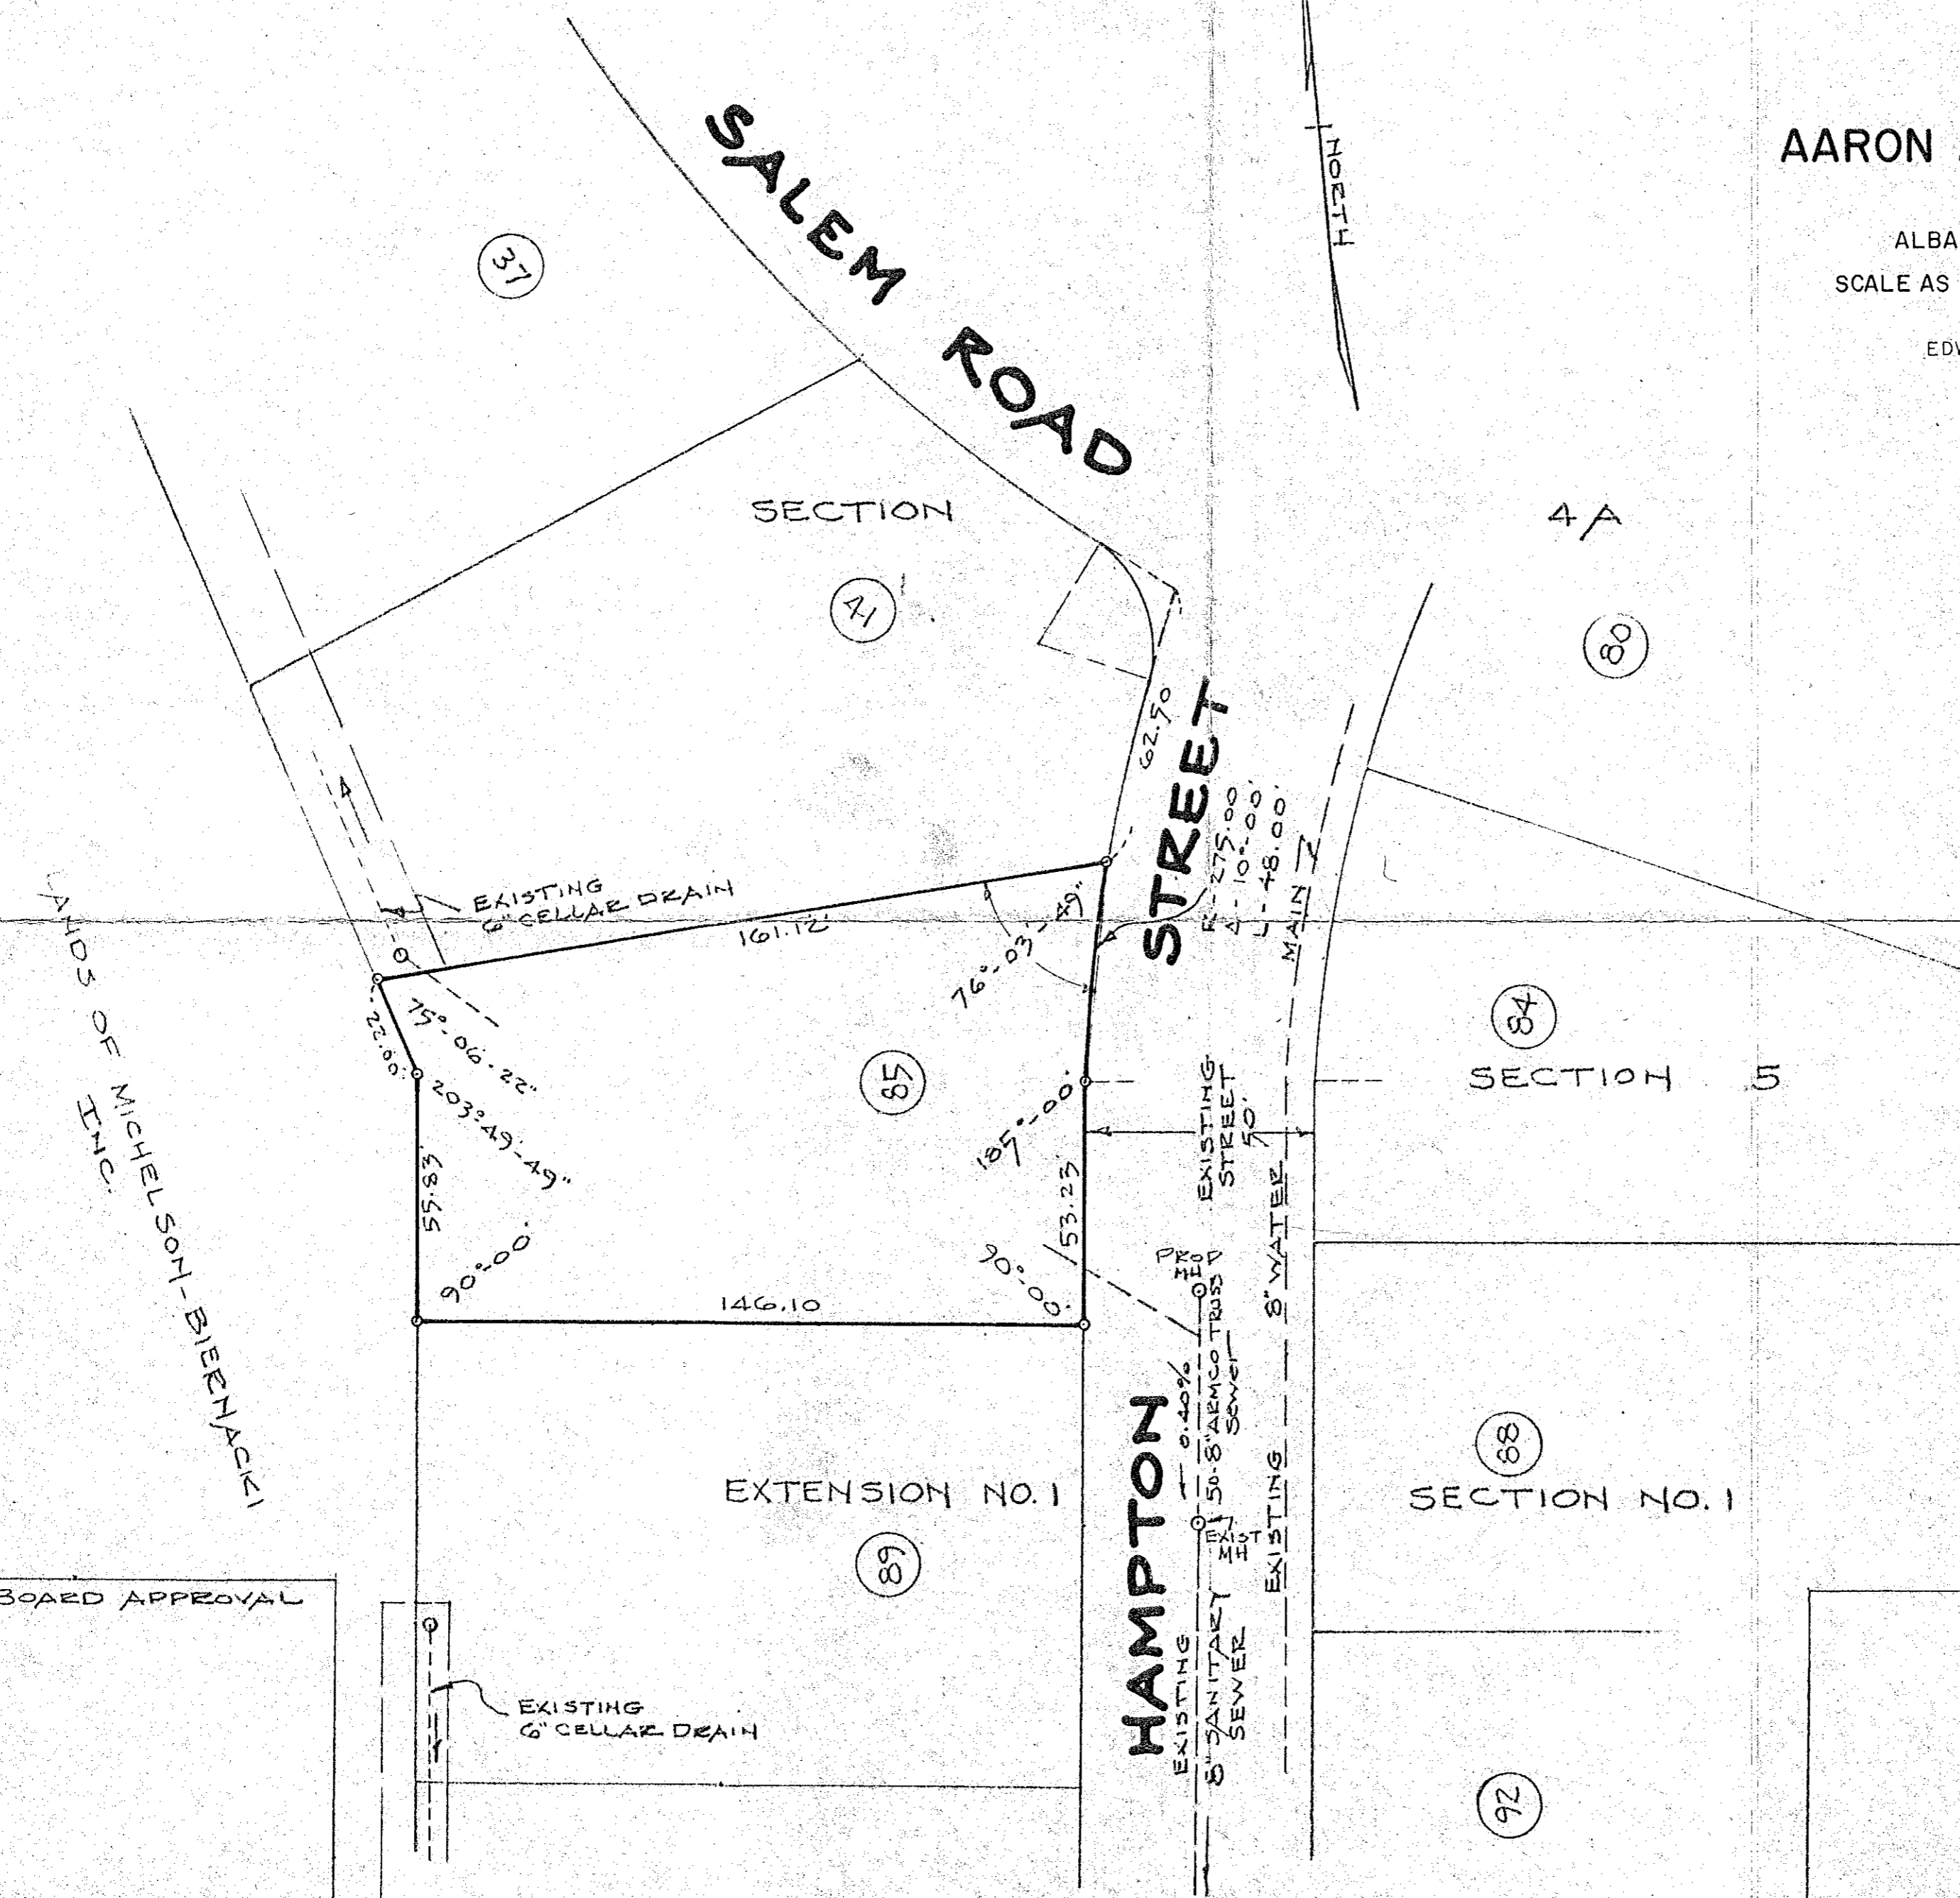

PLANNING BOARD APPROVAL

HEALTH DEPARTMENT APPROVAL

PLAN SCALE 1"=30'