
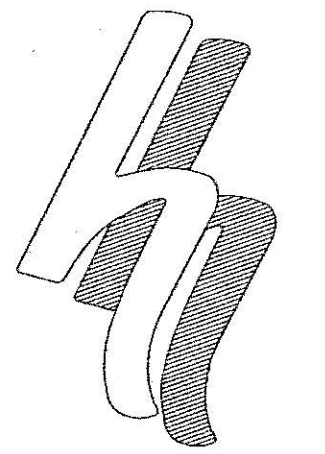
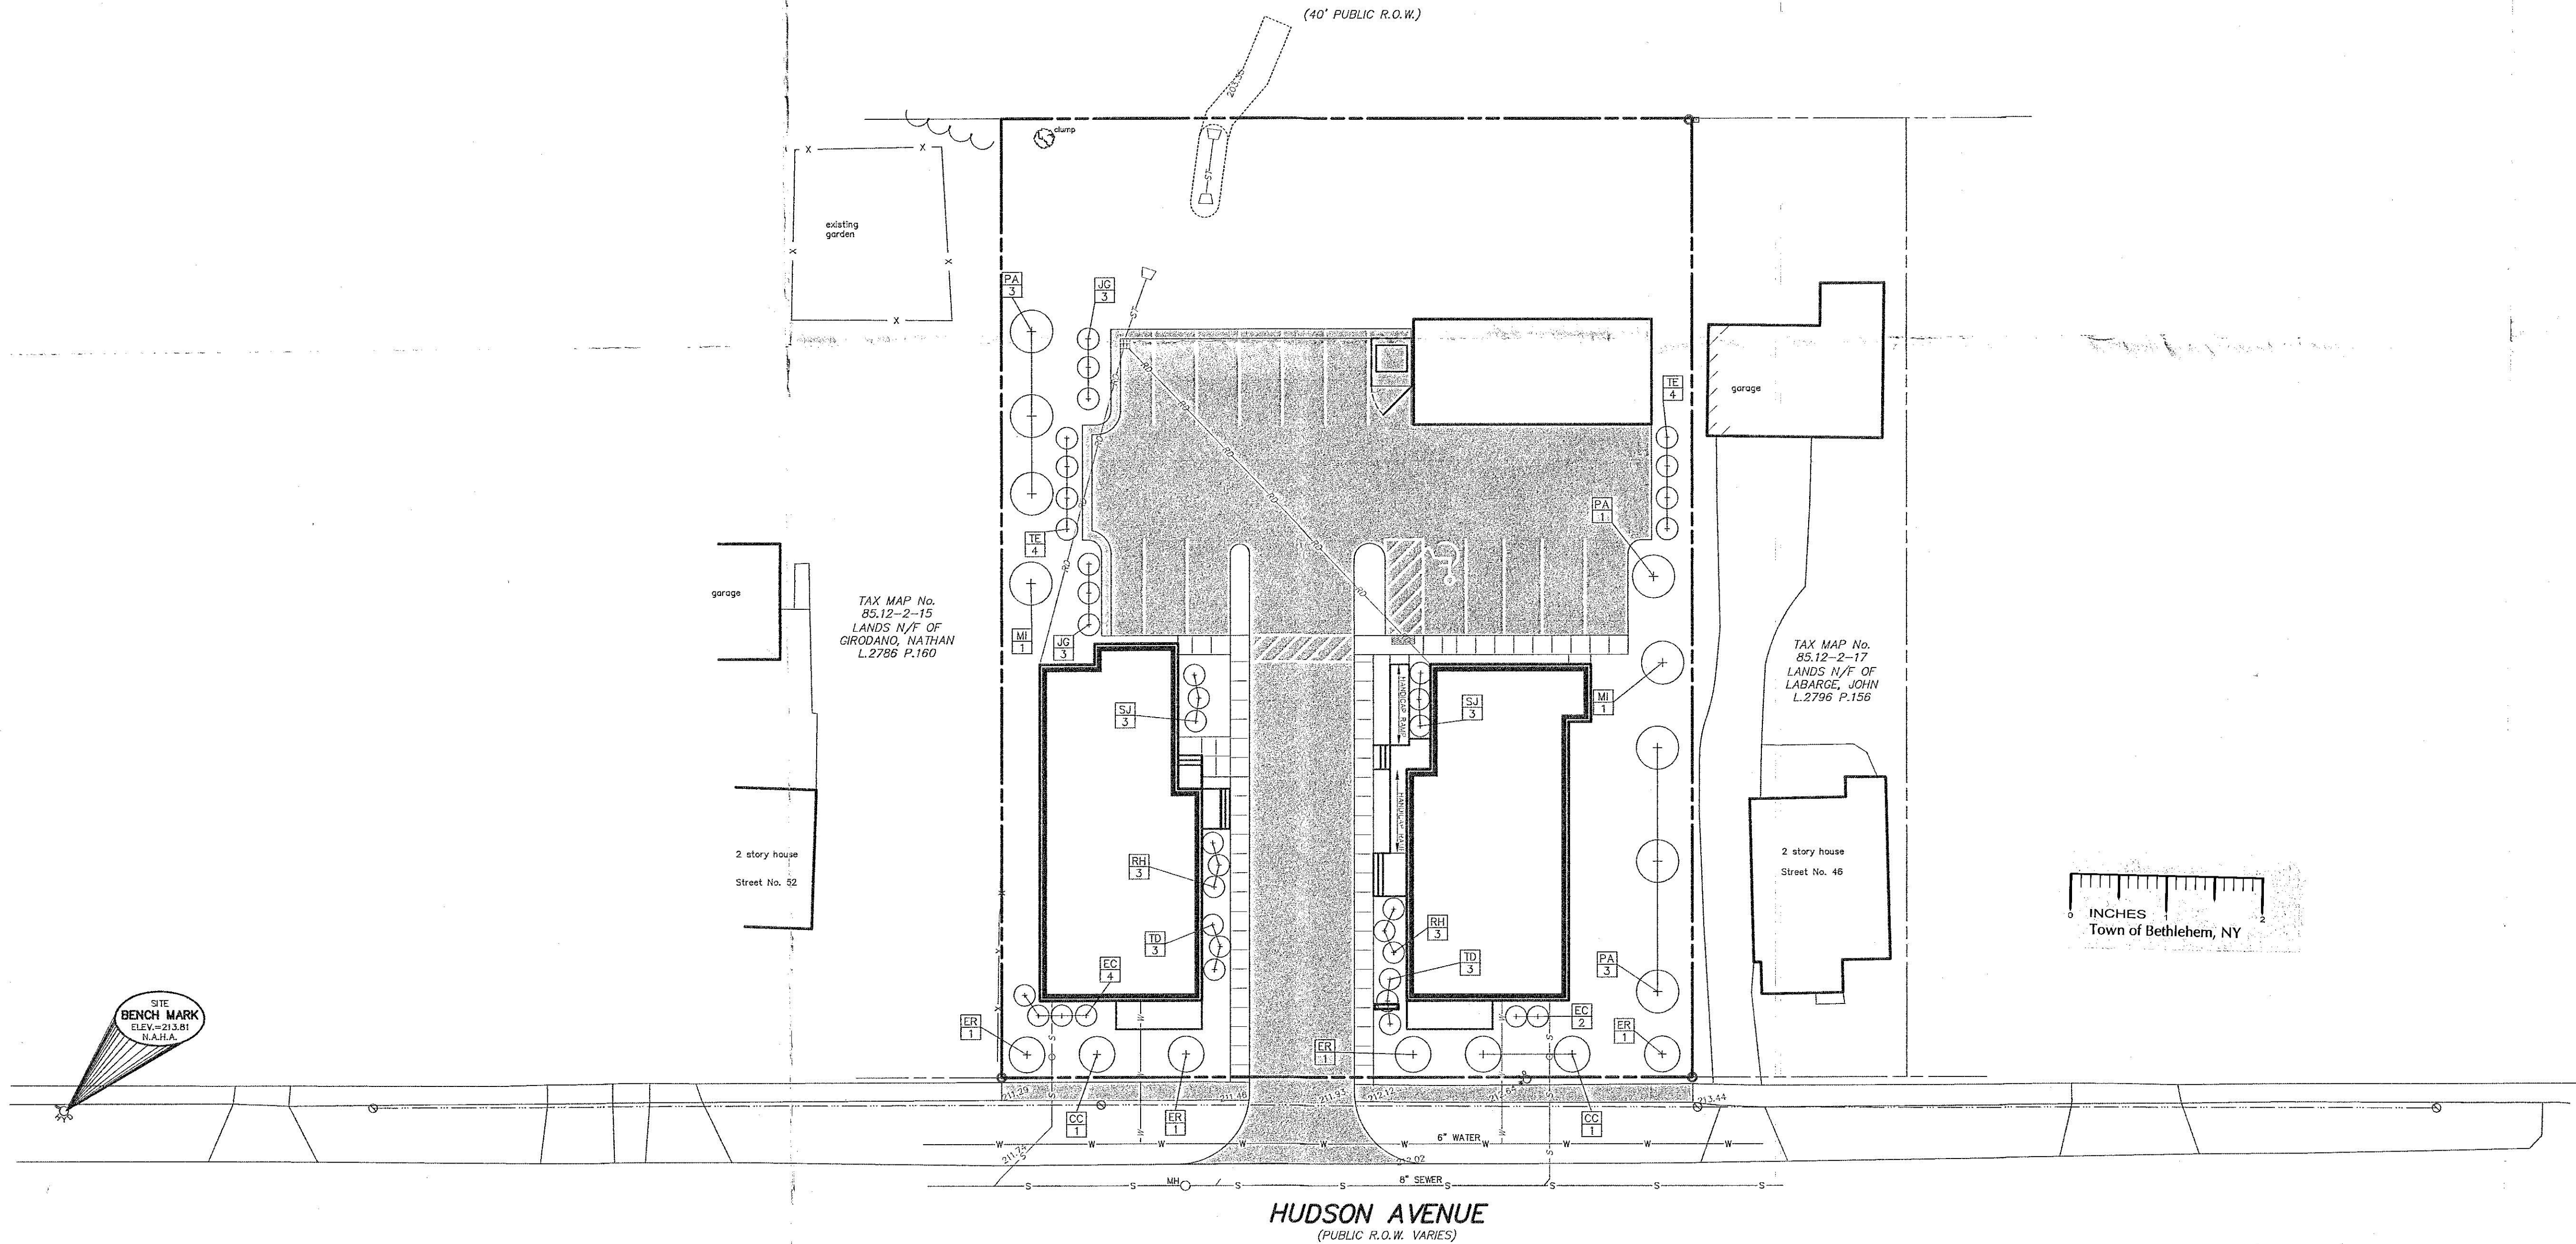


PLANT MATERIAL SCHEDULE					
SYM	BOTANICAL NAME	COMMON NAME	SIZE	AMT	COMMENTS
SHRUBS (DETAIL 4/C4)					
EC	EUONYMUS ALATUS 'COMPACTA'	COMPACT BURNING BUSH	2'-3" HT.	6	B & B
RH	RHODODENDRON 'P.J.M.'	P.J.M. RHODODENDRON	2 1/2' HT.	6	B & B
SJ	SPIRAEA JAPONICA	SPIRAEA	18" HT.	6	B & B
TD	TAXUS X MEDIA 'DENSIFORMIS'	DENSE SPREADING YEW	24" HT.	6	B & B
TE	THUJA OCCIDENTALIS 'EMERALD GREEN'	EMERALD ARBORVITAE	5'-6" HT.	8	B & B
JO	JUNIPERUS CHINENSIS 'SEA GREEN'	SEA GREEN JUNIPER	18" HT.	6	C.G.
TREES (DETAIL 5/C4)					
MI	MALUS 'INDIAN MAGIC'	INDIAN MAGIC CRABAPPLE	2 1/2" CAL.	2	B & B
PA	PICEA ABIES	NORWAY SPRUCE	5'-6" HT.	7	B & B
CC	PRUNUS VIRGINIANA	CANADA RED CHOKECHERRY	2 1/2"-3" CAL.	3	B & B
ER	CERCIS CANADENSIS	EASTERN REDBUD	2 1/2"-3" CAL.	4	B & B

SEED MIXES SHALL BE AS FOLLOWS:

SLOPES 1' VERTICAL TO 3' HORIZONTAL OR GREATER & ALL DETENTION BASINS-55% CLEMFINE TALL FESCUE, 15% NASSAU KENTUCKY BLUEGRASS, 10% PALMER PERENNIAL RYEGRASS, 10% SABRE OR LASER POA TRIVIALIS, 5% STREAKER REDTOP, 5% REED CANARYGRASS APPLIED AT A RATE OF 5#/1000 SQ. FT.

ALL OTHER AREAS-60% NASSAU KENTUCKY BLUEGRASS, 20% JAMESTOWN CHEWING FESCUE 20% PALMER PERENNIAL RYEGRASS APPLIED AT A RATE OF 4#/1000 SQ. FT.

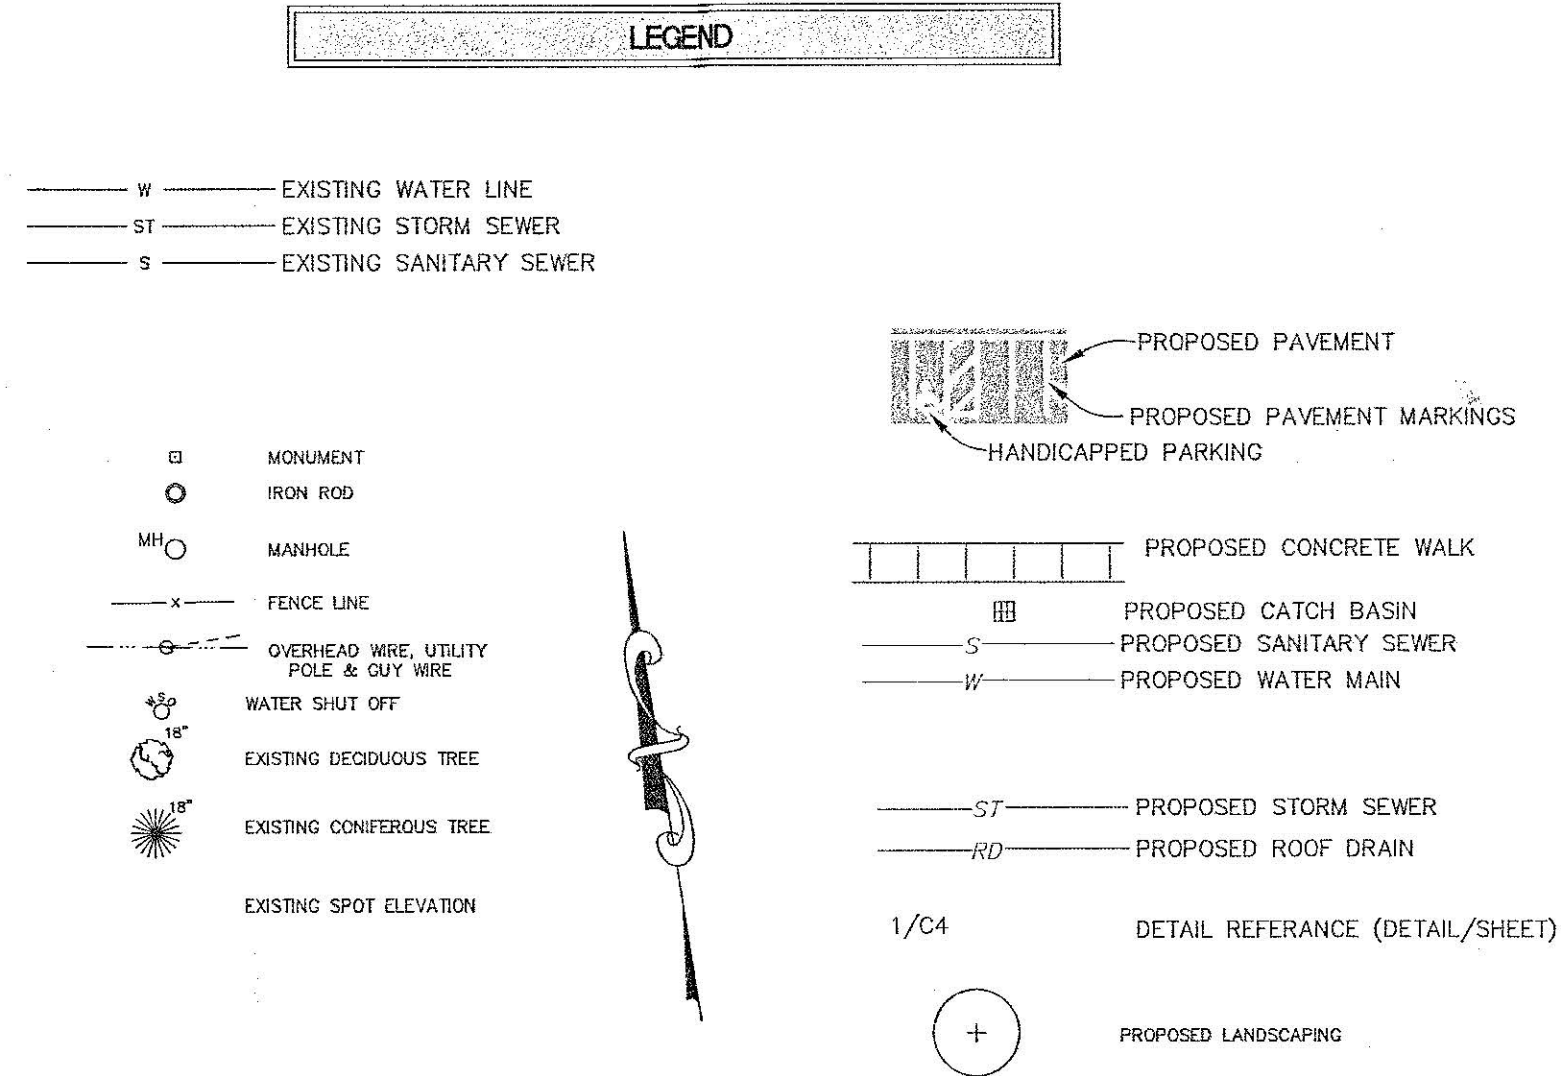

**HERSHBERG
&
HERSHBERG**
Consulting Engineers
and Land Surveyors

18 Locust Street
Albany, New York 12203

ALTERATION OF THIS
DOCUMENT EXCEPT BY A
LICENSED PROFESSIONAL
ENGINEER OR LAND
SURVEYOR, IS ILLEGAL



REVISIONS	DATE	REMARKS
BUILDING REDESIGN	3/21/08	
LETTER DATED 4/23/08	4/23/08	
LANDSCAPING & LIGHTING PLAN	5/14/08	
REVIEW LETTER DATED 6/11/08	7/14/08	
LANDSCAPING & BASEMENT ENTRY	5/14/09	
EMAIL DATED 5/19/09	5/21/09	

REVISIONS

PROPOSED LANDSCAPING PLAN FOR
No. 48 HUDSON AVENUE
HAMLET OF DELMAR, TOWN OF BETHLEHEM
ALBANY COUNTY, STATE OF NEW YORK

RECEIVED
JUN 16 2009
PLANNING BOARD
TOWN OF BETHLEHEM

TOWN OF BETHLEHEM PLANNING BOARD APPROVAL
PLANNING BOARD
TOWN OF BETHLEHEM
ALBANY COUNTY, NEW YORK
This Site Plan Approved.
Mark J. Ferri
TWO
SPA 146-A-2
Date JUNE 22, 2009

SPA 146-A-2

FOR MUNICIPAL APPROVAL ONLY-NOT INTENDED FOR CONSTRUCTION