




5 ELM AVE, SUITE ONE
DELMAR, NY 12054
PH: (518) 439-6828
FAX: (518) 439-8251

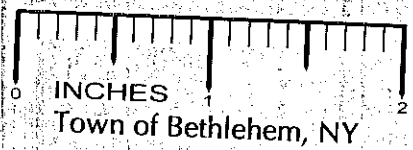


Town of Bethlehem, NY

ARCHITECTURE

SW + A

ANTI + ASSOCIATES
SCOTT WALLANT Rensselaer NY 12144
20 Forbes Ave
518.436.9464 518.436.0486
scottwallant+associates.com

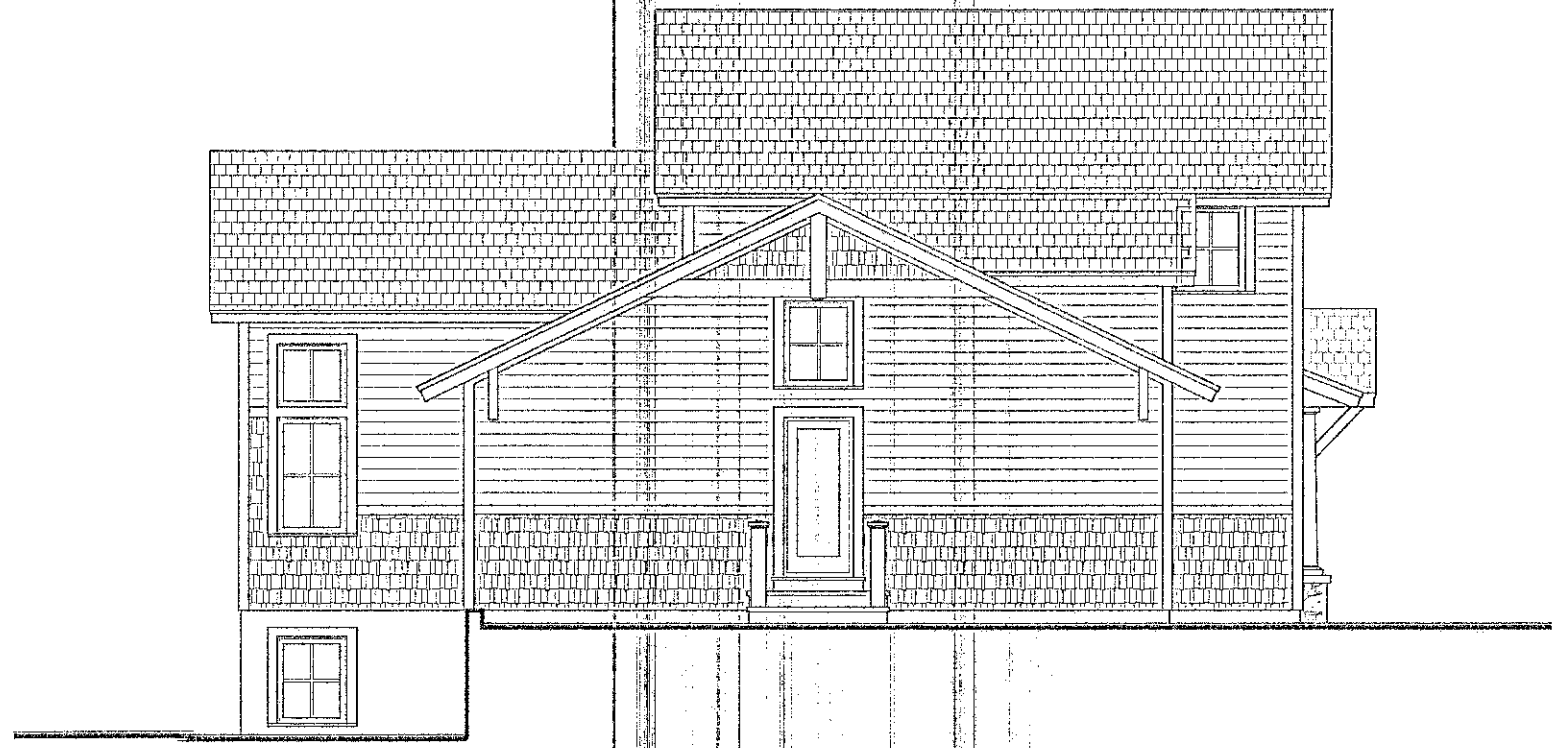

SIDE (SOUTH) ELEVATION

SCALE: 1/8" = 1'-0"