

The Contractor shall verify and be responsible for all dimensions to the site and any errors or omissions shall be the responsibility of the Contractor. The Contractor shall be responsible for obtaining all necessary permits and approvals. 

Unauthorized alteration or reproduction of this drawing is prohibited. Any reproduction of this drawing without the written consent of Stantec is prohibited. Any reproduction of this drawing without the written consent of Stantec is prohibited.

Only copies from the original drawing shall be considered valid. Any other copies are not valid. Only copies from the original drawing shall be considered valid. Any other copies are not valid.



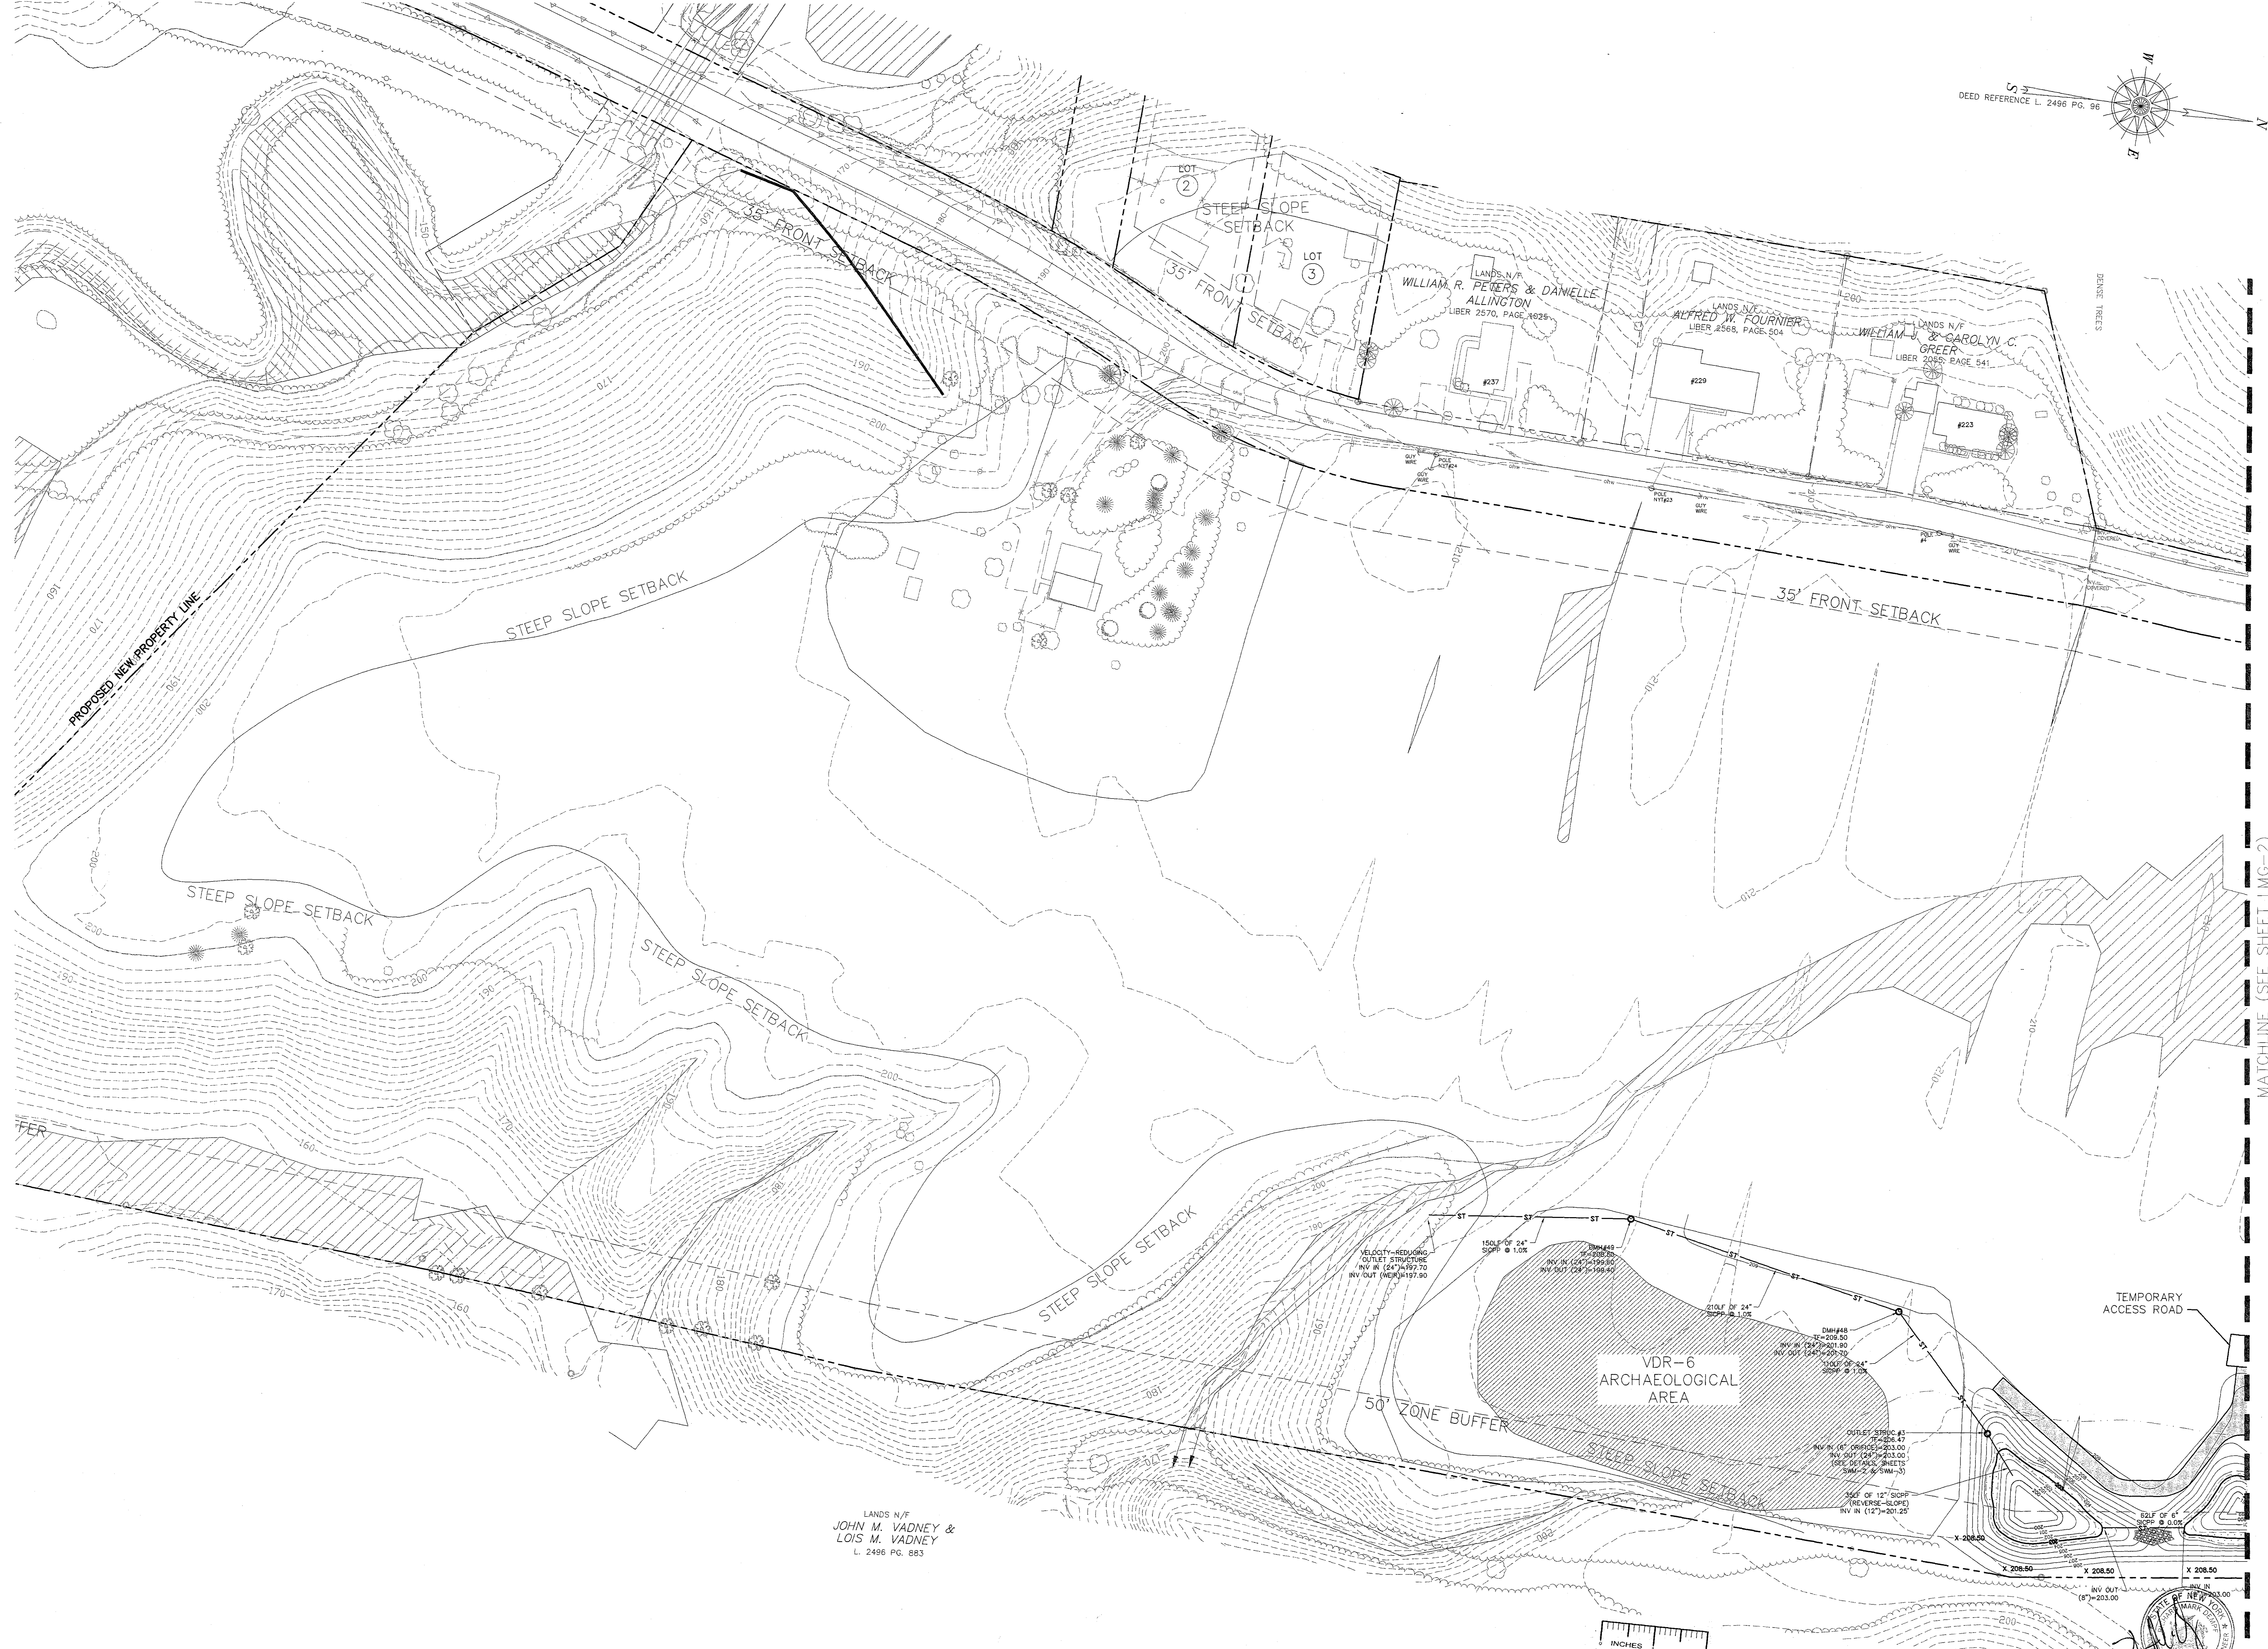


MATCHLINE (SEE SHEET LMG-2)

REVISIONS	DATE	REVISIONS
REVISED FOR LAND CONSERVANCY MEETING	8/24/10	
REVISED FOR TOWN REVIEW COMMENTS	9/5/10	
REVISED FOR TOWN COMMENTS - RESUBMIT TO ENG. DEPT.	1/26/11	
REVISED LANDSCAPING AND LAYOUT	4/29/10	
PLANNING BOARD SUBMISSION	2/23/10	
REVISED FOR TOWN REVIEW COMMENTS - RESUBMIT	2/2/10	
TOWN OF BETHELEHEM - PLANNING BOARD SUBMISSION	10/20/09	
TOWN OF BETHELEHEM - PRELIMINARY SUBMISSION	9/22/09	

Drawn	K.M.
Checked	
Approved	
Project No.	054081
Date	Sept. 2009
Title	LMG-2 Phase 1
Sheet No.	6

NEW YORK STATE DEPARTMENT OF ENVIRONMENTAL CONSERVATION PLANNING BOARD TOWN OF BETHELEHEM ALBANY COUNTY, NEW YORK This Plan Approved Date: 07/23/2012	NEW YORK STATE DEPARTMENT OF HEALTH ALBANY COUNTY DEPARTMENT OF HEALTH ALBANY COUNTY DEPARTMENT OF HEALTH DIVISION OF ENVIRONMENTAL HEALTH SERVICES By direction of the Commissioner of Health, these plans are hereby approved. See first sheet for date and signature.
--	---

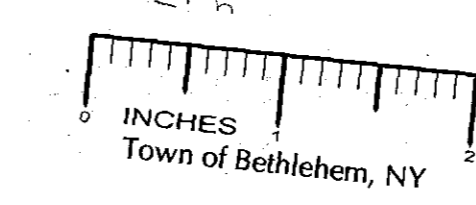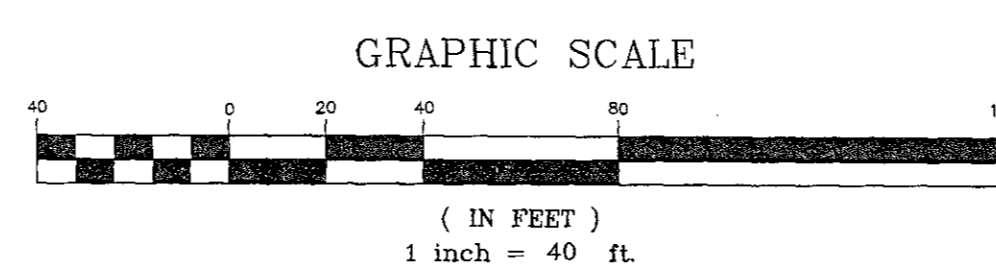

LANDS N/F
 JOHN M. VADNEY &
 LOIS M. VADNEY
 L. 2496 PG. 883