


VISTA BOULEVARD PLAN


NOTE:  
 1. CONTRACTOR SHALL INSTALL BENDS ALONG WATER MAINS AND FORCE MAINS NECESSARY TO MAINTAIN LOCATION OF UTILITY AS SHOWN ON THE PLAN.

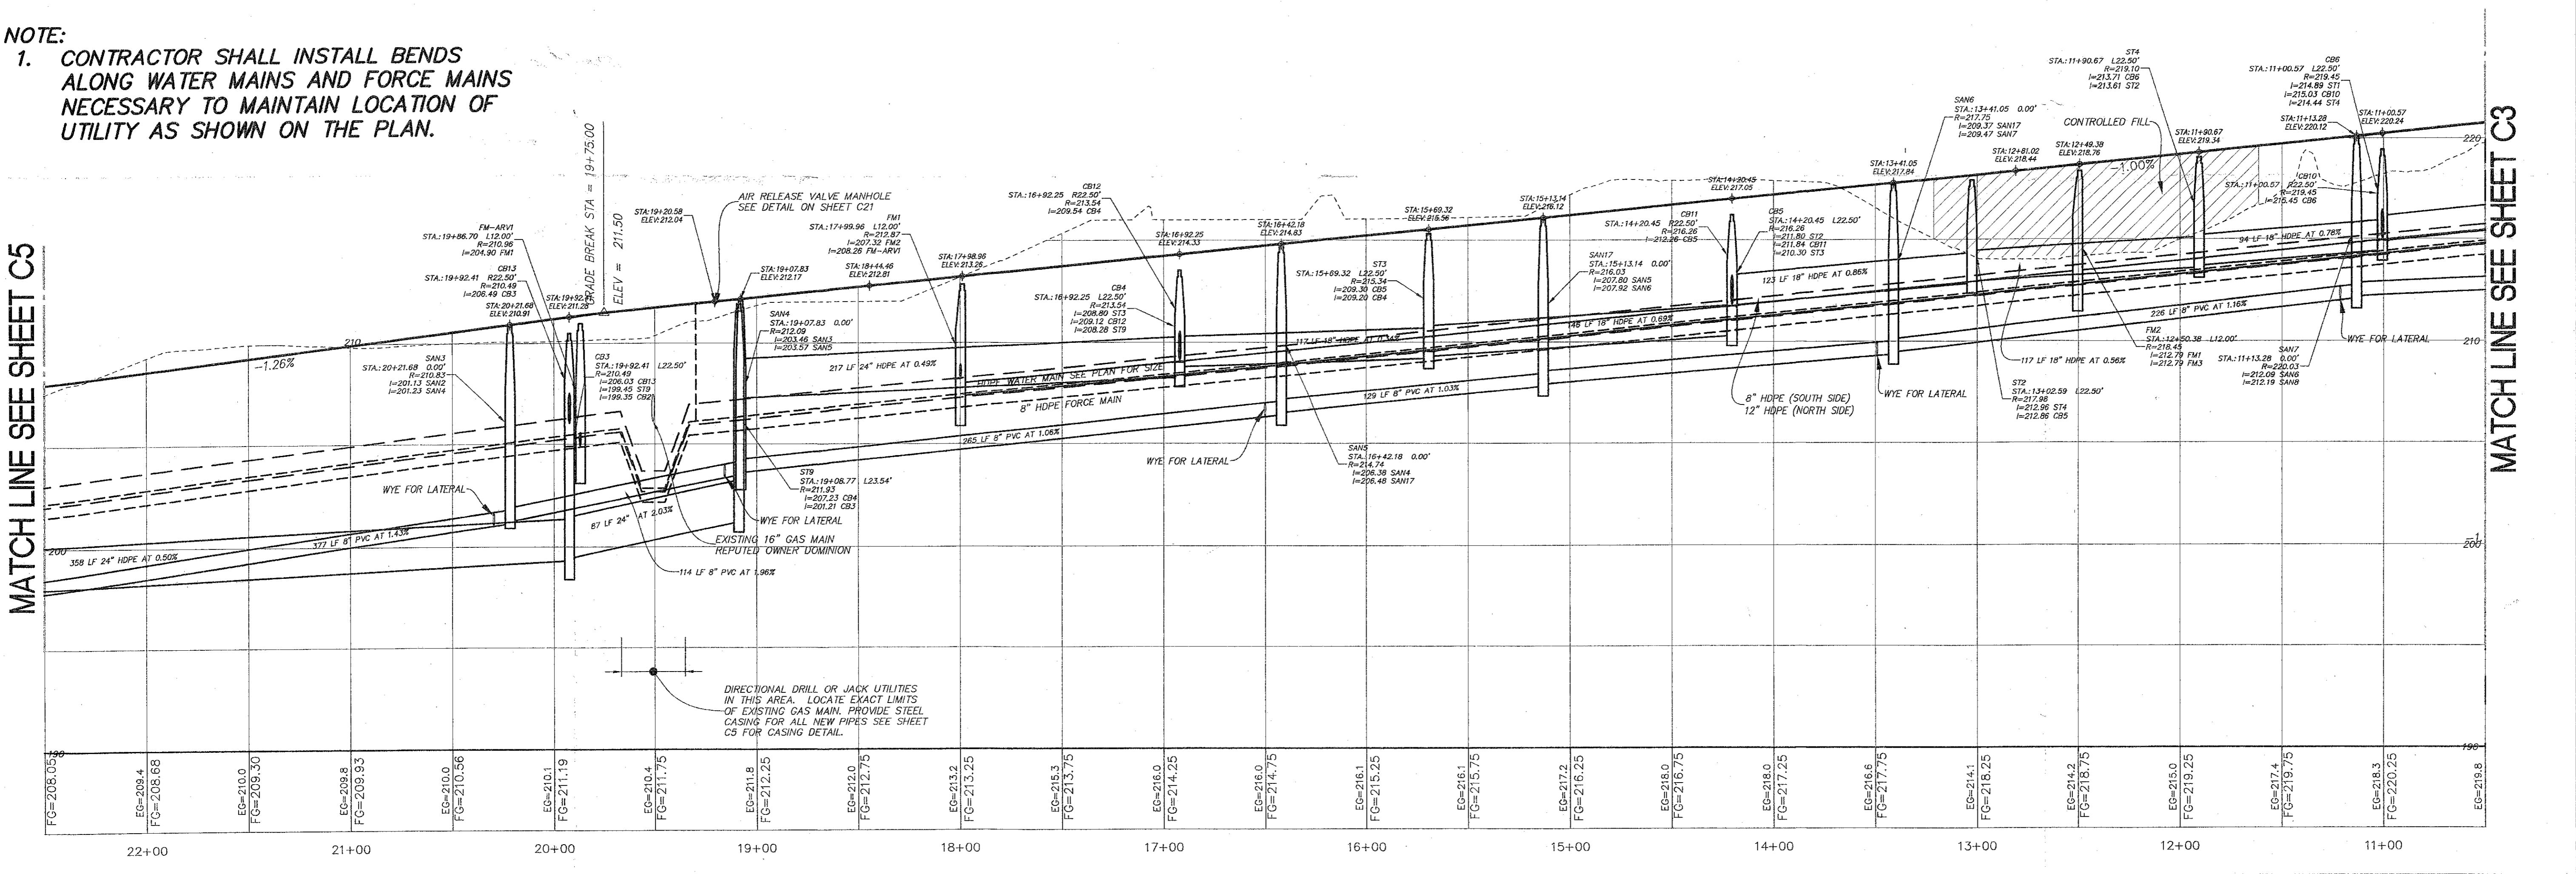

VISTA BOULEVARD PROFILE


PLANNING BOARD  
 TOWN OF BETHLEHEM  
 ALBANY COUNTY, NEW YORK  
 This Site Plan Approved:  
*George J. Jones*  
 Title: CHAIRMAN  
 Date: 8/21/11 SPA 691

ALBANY COUNTY DEPARTMENT OF HEALTH APPROVAL  
 ALBANY COUNTY DEPARTMENT OF HEALTH  
 DIVISION OF ENVIRONMENTAL HEALTH SERVICES  
 By direction of the Commissioner of Health, these plans are hereby approved. See that sheet for date and signature.

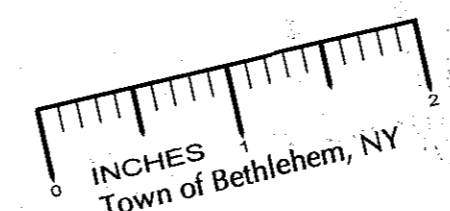

HERSHBERG & HERSHBERG  
 Consulting Engineers and Land Surveyors  
 18 Locust Street  
 Albany, New York 12203

ALTERATION OF THIS DOCUMENT EXCEPT BY A LICENSED PROFESSIONAL ENGINEER OR LAND SURVEYOR, IS ILLEGAL

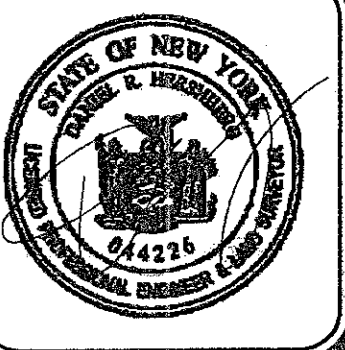

DATE	REMARKS
11/26/08	GENERAL
3/30/09	TOWN COMMENTS SUBMISSION
6/9/09	TOWN COMMENTS RE-SUBMISSION
9/19/09	TOWN COMMENTS RE-SUBMISSION
2/8/10	TOWN COMMENTS RE-SUBMISSION
5/9/10	TOWN COMMENTS RE-SUBMISSION

REVISIONS

PROPOSED INFRASTRUCTURE - PHASE 1A  
 VISTA TECHNOLOGY CAMPUS  
 TOWN OF BETHLEHEM  
 ALBANY COUNTY, STATE OF NEW YORK

RECEIVED  
 AUG 12 2011  
 Town of Bethlehem  
 Planning Board