


BREWER ENGINEERING ASSOCIATES, P.C.

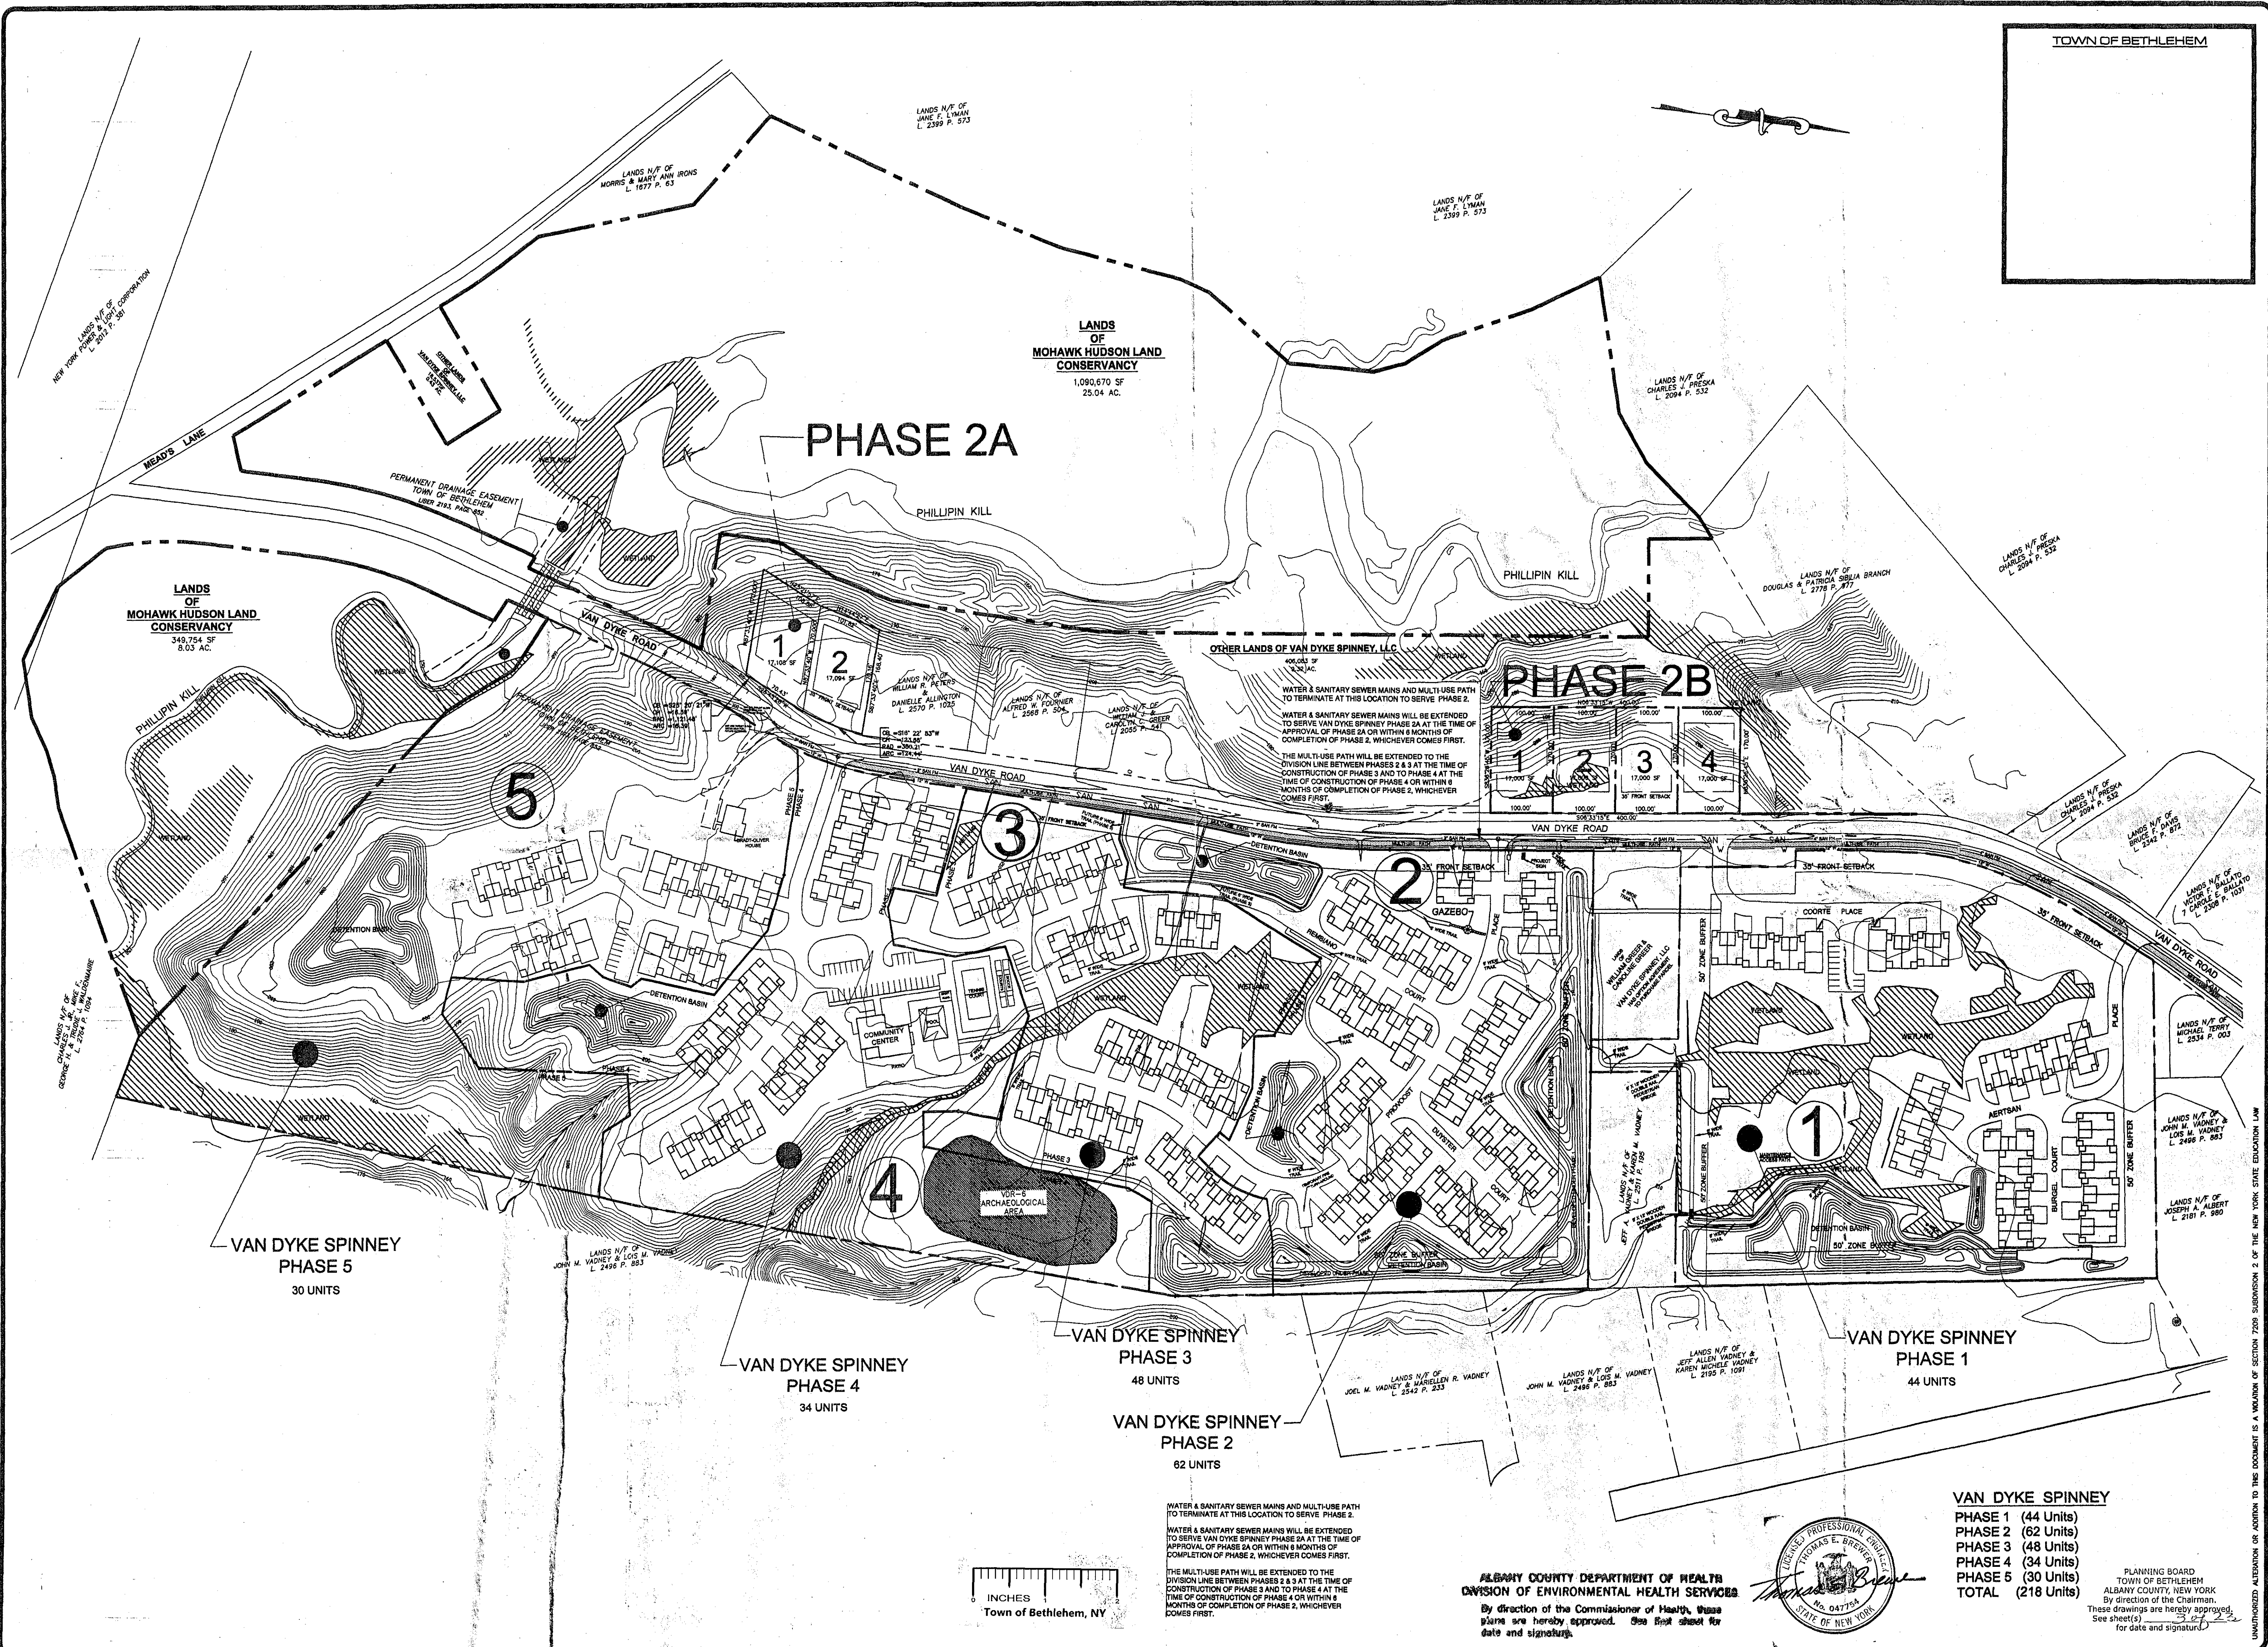

TOWN OF BETHLEHEM

BEA BREWER ENGINEERING ASSOCIATES, P.C.
CONSULTING ENGINEERS • PLANNERS
745 COLUMBIA TURNPIKE, EAST GREENBUSH, NEW YORK 12061
PHONE: 518-477-5253 FAX: 518-477-5233

PHASING MAP

DATE	02/15/14	CHECKED BY:	T.E.B.	SCALE	NONE
DATE		DATE		DATE	
DATE		DATE		DATE	
DATE		DATE		DATE	

VAN DYKE SPINNEY PHASE 2
TOWN OF BETHLEHEM COUNTY OF ALBANY STATE OF NEW YORK

DRAWING NUMBER:
4
23
JOB NO.: 11-03