
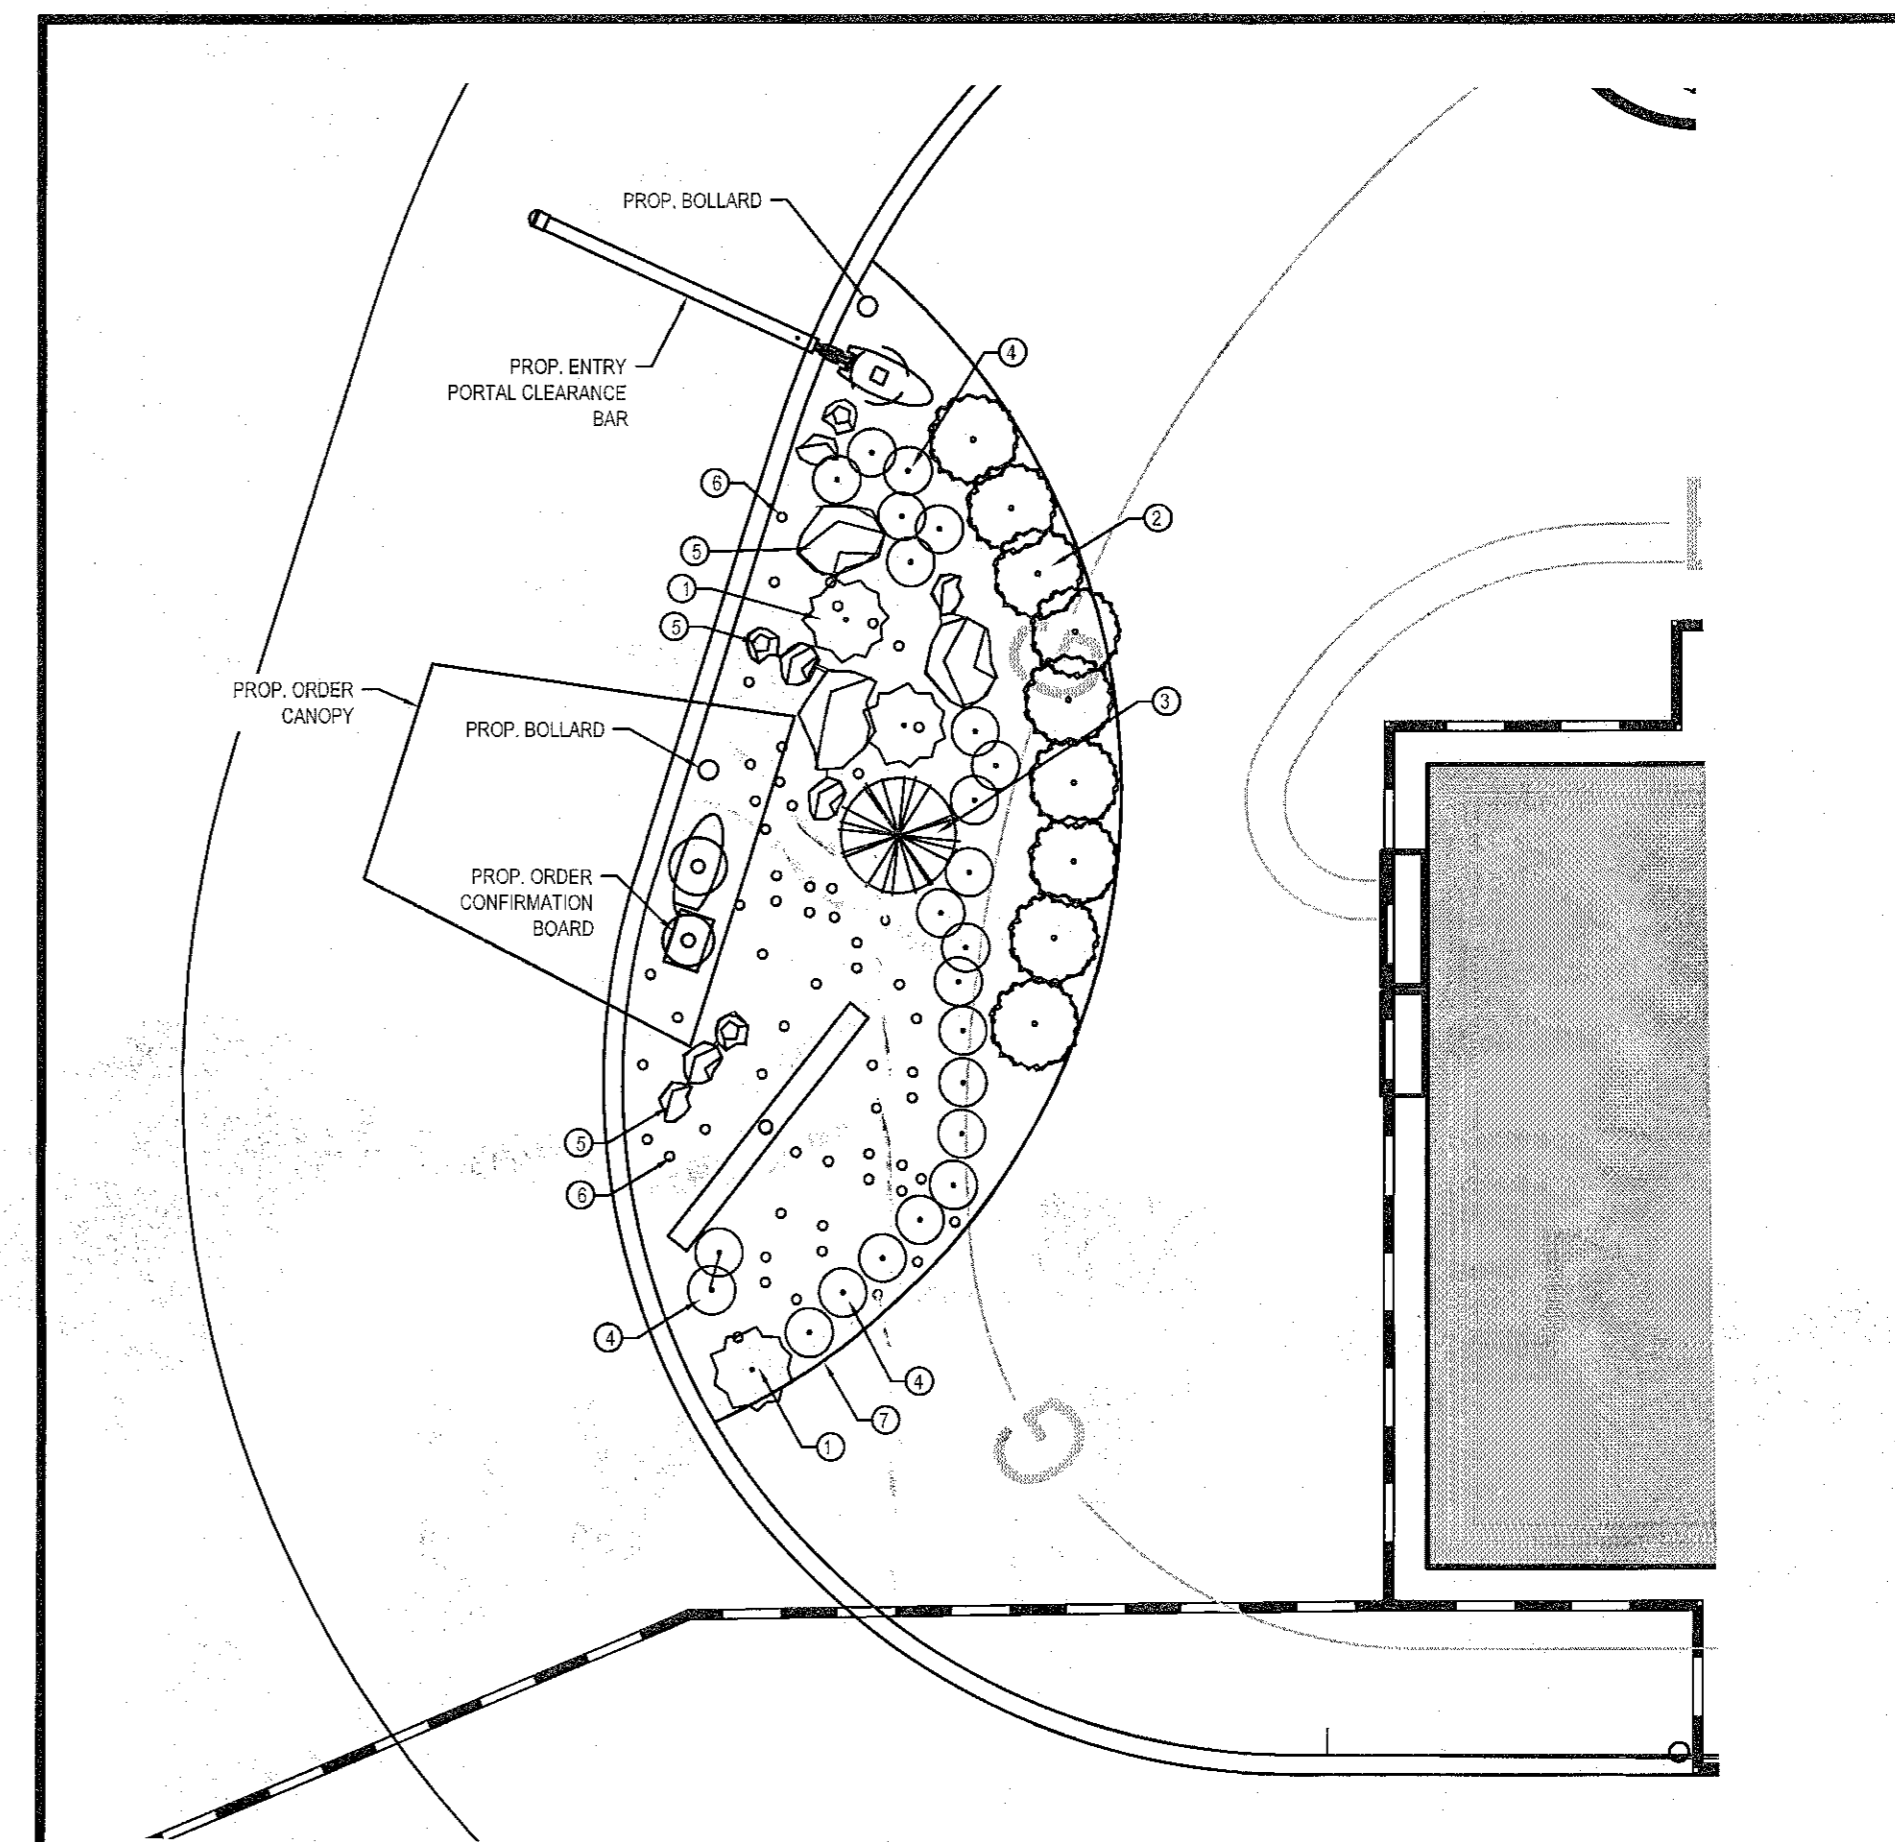


"PANERA BREAD"  
1 STORY BUILDING

EXISTING LANDSCAPE SCHEDULE						
KEY	QTY	BOTANICAL NAME	COMMON NAME	INSTALLED SIZE	MATURE SIZE	REMARKS
SHADE TREE						
TC	2	TILIA CORDATA 'GREENSPIRE'	GREENSPIRE LINDEN	2-1/2" CAL.	2-1/2" CAL.	B+B
EVERGREEN TREE						
PP	3	PICEA PLUNGENS	COLORADO SPRUCE	6-8 HT. INSTALLED	6-8 HT. INSTALLED	B+B
PN	1	PINUS NIGRA	AUSTRIAN PINE	6-8 HT.	50-60 HT., 40-45' SPREAD	B+B
EVERGREEN SHRUB						
EA	16	EUONYMUS ALATA 'COMPACTA'	DWARF BURNINGBUSH	24" SPREAD	8-10 HT. & 3' SPREAD	B+B
JC	14	JUNPERUS CHINENSIS 'SEA GREEN'	SEA GREEN JUNIPER	30" SPREAD	3' HT. & 5-6' SPREAD	B+B
SB	5	SPIREA X BURNALDIA 'ANTHONY WATERER'	ANTHONY WATERER SPIREA	24" SPREAD	3' HT. & 4-5' SPREAD	CONT.
FLOWERING TREE						
MF	1	MALUS FLORIBUNDA	JAPANESE FLOWERING CRAB	2" CAL.	18-20 HT., 20-25' SPREAD	B+B
PS	4	PRUNUS SERRULATA 'ROYAL BURGUNDY'	ROYAL BURGUNDY FLOWERING CHERRY	2" CAL.	20-25 HT., 15-20' SPREAD	B+B
PC	4	PRUNUS CALLERIANA 'CLEVELAND SELECT'	CLEVELAND SELECT PEAR	2-1/2" CAL.	30-35 HT., 20' SPREAD	B+B
SR	3	SYRINGA RETICULATA 'IVORY SILK'	IVORY SILK TREE LILAC	2-1/2" CAL.	20 HT., 15' SPREAD	B+B
PERENNIAL						
MS	10	MISCANTHUS SINENSIS 'PURPURASCENS'	MAIDEN GRASS	NO. 5 CONT.	3-4 HT., 2-3' SPREAD	CONT.

PROPOSED LANDSCAPE SCHEDULE					
KEY	QTY	BOTANICAL NAME	COMMON NAME	SIZE	REMARKS
SHADE TREE					
SA	1	SORBUS ALNIFOLIA	KOREAN MOUNTAIN ASH	3-3-1/2" CAL.	B+B
EVERGREEN TREE					
TH	22	TAXUS MEDIA 'HECKSII'	HICKS YEW	30-36"	B+B
EVERGREEN SHRUB					
IGC	24	ILEX GLABRA COMPACTA	DWARF INKBERRY HOLLY	15-18"	#5 CAN
JHBH	23	JUNPERUS HORIZONTALIS 'BAR HARBOR'	BAR HARBOR CREEPING JUNIPER	24-30"	#3 CAN
RCHZ	4	RHOODODENDRON CATAMBENSE 'NOVA ZEMBLA'	NOVA ZEMBLA RHOODODENDRON	30-36"	B+B
DECIDUOUS SHRUB					
PGFD	12	POTENTILLA FRUTICOSA 'GOLD DROP'	GOLD DROP CINQUEFOIL	15-18"	#3 CAN
VOC	8	VIBURNUM OPULUS 'COMPACTUM'	COMPACT EUROPEAN CRANBERRYBUSH	30-36"	B+B
CS	5	CORNUS SERICEA	RED OSIER DOGWOOD	2-3'	B+B
PERENNIAL					
FCB	36	FESTUCA GLAUCA	BLUE FESCUE	3 GAL.	CONTAINER
YF	17	YUCCA FILAMENTOSA	ADAM'S NEEDLE	3 GAL.	B+B
SOULDERS					
GB	8		GRANITE BOULDER	18"	B+B
FLOWERING TREE					
PS	3	PRUNUS SERRULATA 'ROYAL BURGUNDY'	ROYAL BURGUNDY FLOWERING CHERRY	3-3-1/2" CAL.	B+B

NOTE: IF ANY DISCREPANCIES OCCUR BETWEEN AMOUNTS SHOWN IN THE PLAN AND THE PLANT LIST, THE PLAN SHALL DICATE.

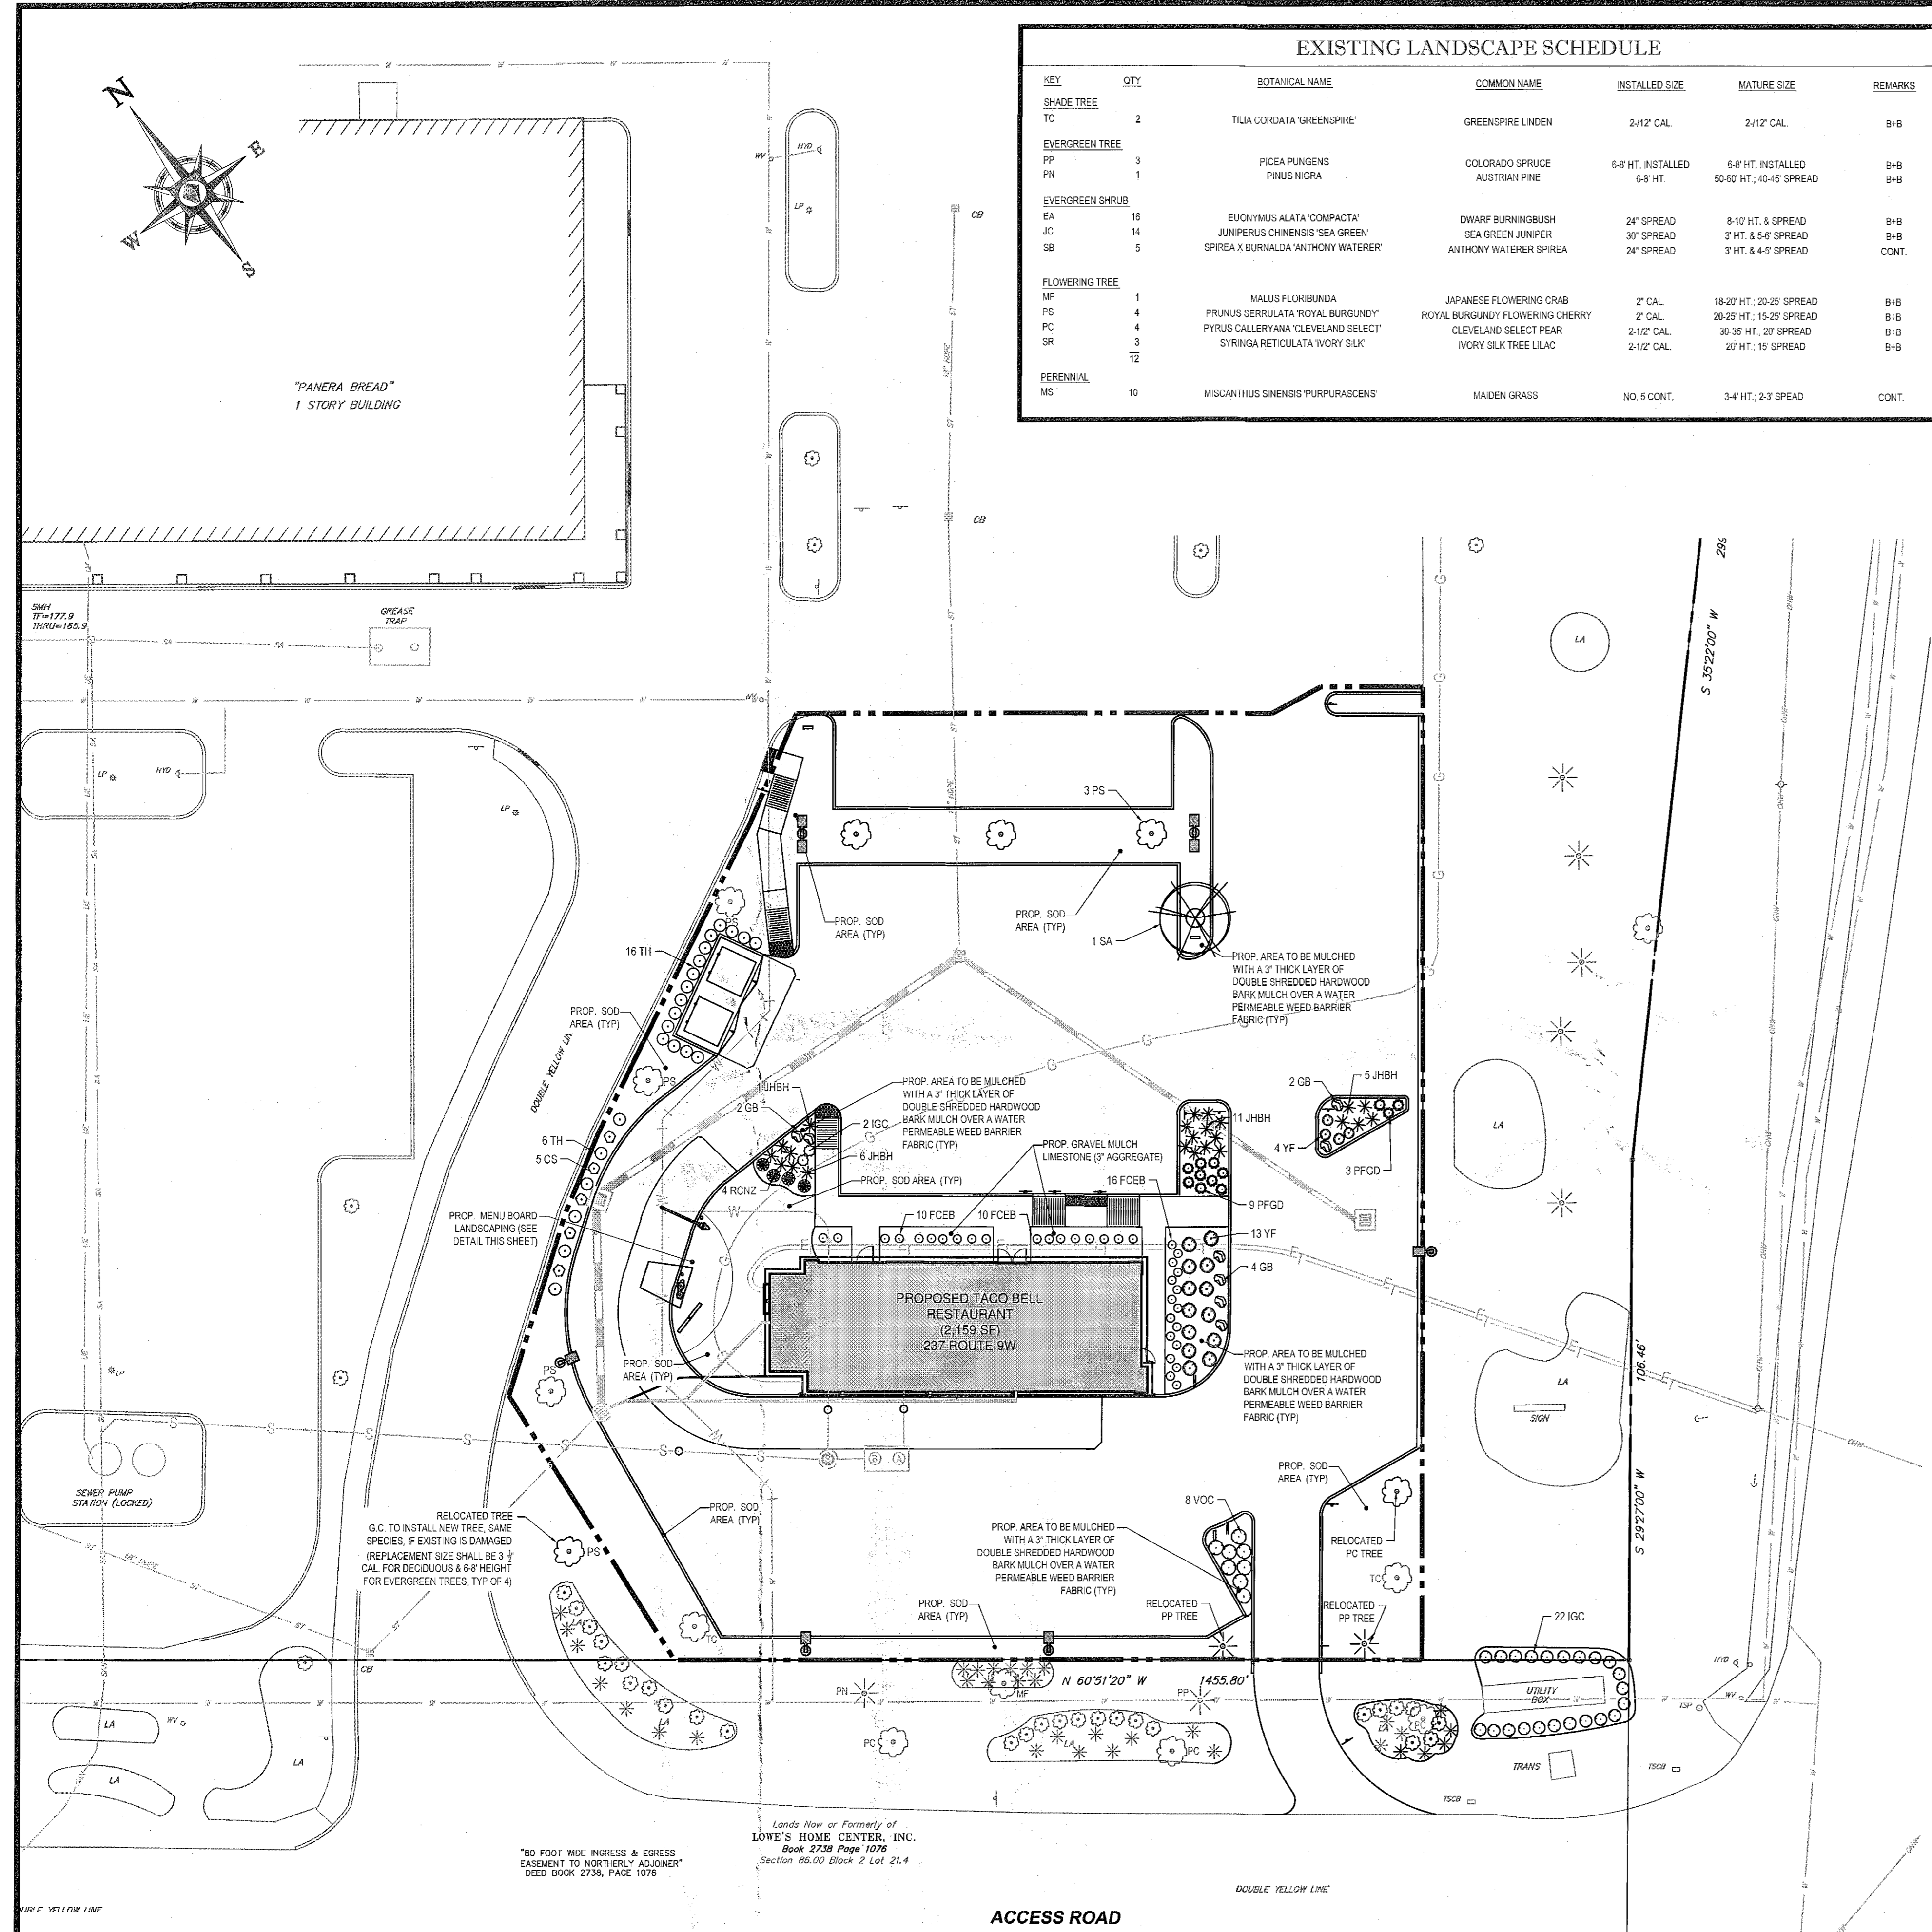

REGION 6 - NORTH				MATERIALS LEGEND	
NO.	MATERIAL	QTY	SIZE	HGT.	SP.
1	BLUE FESCUE	PER PLAN	3 GAL.	12"	12"
2	ADAM'S NEEDLE	PER PLAN	3 GAL.	15"	15"
3	GRANITE BOULDER	PER PLAN	18"	18"	18"
4	GRANITE BOULDER	PER PLAN	18"	18"	18"
5	GRANITE BOULDER	PER PLAN	18"	18"	18"
6	GRANITE BOULDER	PER PLAN	18"	18"	18"
7	GRANITE BOULDER	PER PLAN	18"	18"	18"

- LANDSCAPE NOTES**
- GRAVEL MULCH SHALL BE CONTINUOUS TO EDGE OF STEEL BORDER & CONCRETE CURB. ALSO UNDER ALL PLANTS
  - PROVIDE WEED BARRIER UNDER GRAVEL MULCH
  - PROVIDE A INDUSTRY STANDARD DRIP IRRIGATION SYSTEM APPROPRIATE FOR THE SELECTED REGION AND PLANTING TYPES
  - PLANTS SHALL BE PLANTED PER REGIONAL BEST PRACTICES INCLUDING BUT NOT LIMITED TO SUPPORT, DEPTH/WIDTH OF PLANTING HOLE AND SOIL AMMENDMENTS

MENU BOARD LANDSCAPING DETAIL SCALE: 1"=5'

**BOHLER ENGINEERING**

CORPORATE OFFICE: WARREN, NJ  
 CIVIL & CONSULTING ENGINEERS  
 SURVEYORS  
 PROJECT MANAGERS  
 ENVIRONMENTAL CONSULTANTS  
 LANDSCAPE ARCHITECTS

OFFICES: BARTER VALLEY, PA  
 CHALFONT, PA  
 HARRISBURG, PA  
 HUNTSVILLE, AL  
 PHILADELPHIA, PA  
 WARRINGTON, VA

REVISIONS			
REV	DATE	COMMENT	BY
1	05/16/2014	PARKING CHANGES	TCF
2	09/22/2014	REVISED PER TOWN COMMENTS	MED
3	10/28/2014	REVISED PER TOWN COMMENTS	CVM
4	11/21/2014	NEW BUILDING FOOTPRINT	TCF
5	12/31/2014	PER TOWN COMMENTS	TCF
6	02/09/2015	MISC. REVISIONS	TCF
7	02/20/2015	PER TOWN COMMENTS	TCF
8			
9			
10			
11			
12			
13			
14			
15			

**PRELIMINARY**

PROJECT: **SITE DEVELOPMENT PLANS FOR HOSPITALITY SYRACUSE, INC. PROPOSED TACO BELL RESTAURANT WITH DRIVE-THRU**

LOCATION OF SITE:  
 241 ROUTE 9W  
 TOWN OF BETHLEHEM  
 ALBANY COUNTY, NEW YORK

**BOHLER ENGINEERING**

5 COMPUTER DRIVE WEST, SUITE 203  
 ALBANY, NY 12205  
 Phone: (518) 438-9900  
 Fax: (518) 438-0900  
[www.BohlerEngineering.com](http://www.BohlerEngineering.com)


**W.D. GOEBEL**  
 PROFESSIONAL ENGINEER  
 NEW YORK LICENSE NO. 012841  
 PENNSYLVANIA LICENSE NO. 7738  
 MASSACHUSETTS LICENSE NO. 10644  
 OHIO LICENSE NO. E-93329

SHEET TITLE:  
**LANDSCAPE PLAN**

SHEET NUMBER:  
**9**  
 OF 13

REV 7

**811**  
 Know what's below.  
 Call before you dig.

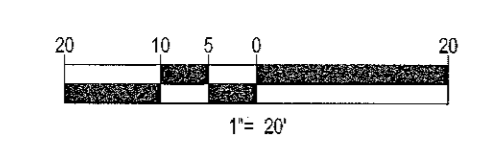

THIS PLAN TO BE UTILIZED FOR LANDSCAPE PURPOSES ONLY

REFER LANDSCAPE NOTES & DETAILS SHEET FOR LANDSCAPE NOTES AND DETAILS

TOWN OF BETHLEHEM, NEW YORK  
 PLANNING DEPT. ORIGINAL  
 - SCANNED -

PLANNING BOARD  
 TOWN OF BETHLEHEM  
 ALBANY COUNTY, NEW YORK  
 By direction of the Chairman,  
 these drawings are hereby approved.  
 (See sheet(s) 1 of 15 for date and signature.)

THE EDUCATION LAW OF THE STATE OF NEW YORK PROHIBITS ANY PERSON ALTERING ANYTHING ON THESE DRAWINGS AND/OR THE ACCOMPANYING SPECIFICATIONS, UNLESS IT IS UNDER THE DIRECTION OF A LICENSED PROFESSIONAL ENGINEER WHERE SUCH ALTERATIONS ARE MADE. THE FULL EXTENT OF THE ALTERATION ON THE DRAWINGS AND/OR IN THE SPECIFICATIONS, INVS. EDUCATION LAW SECTION 7209.2