


PLAN
1" = 40'

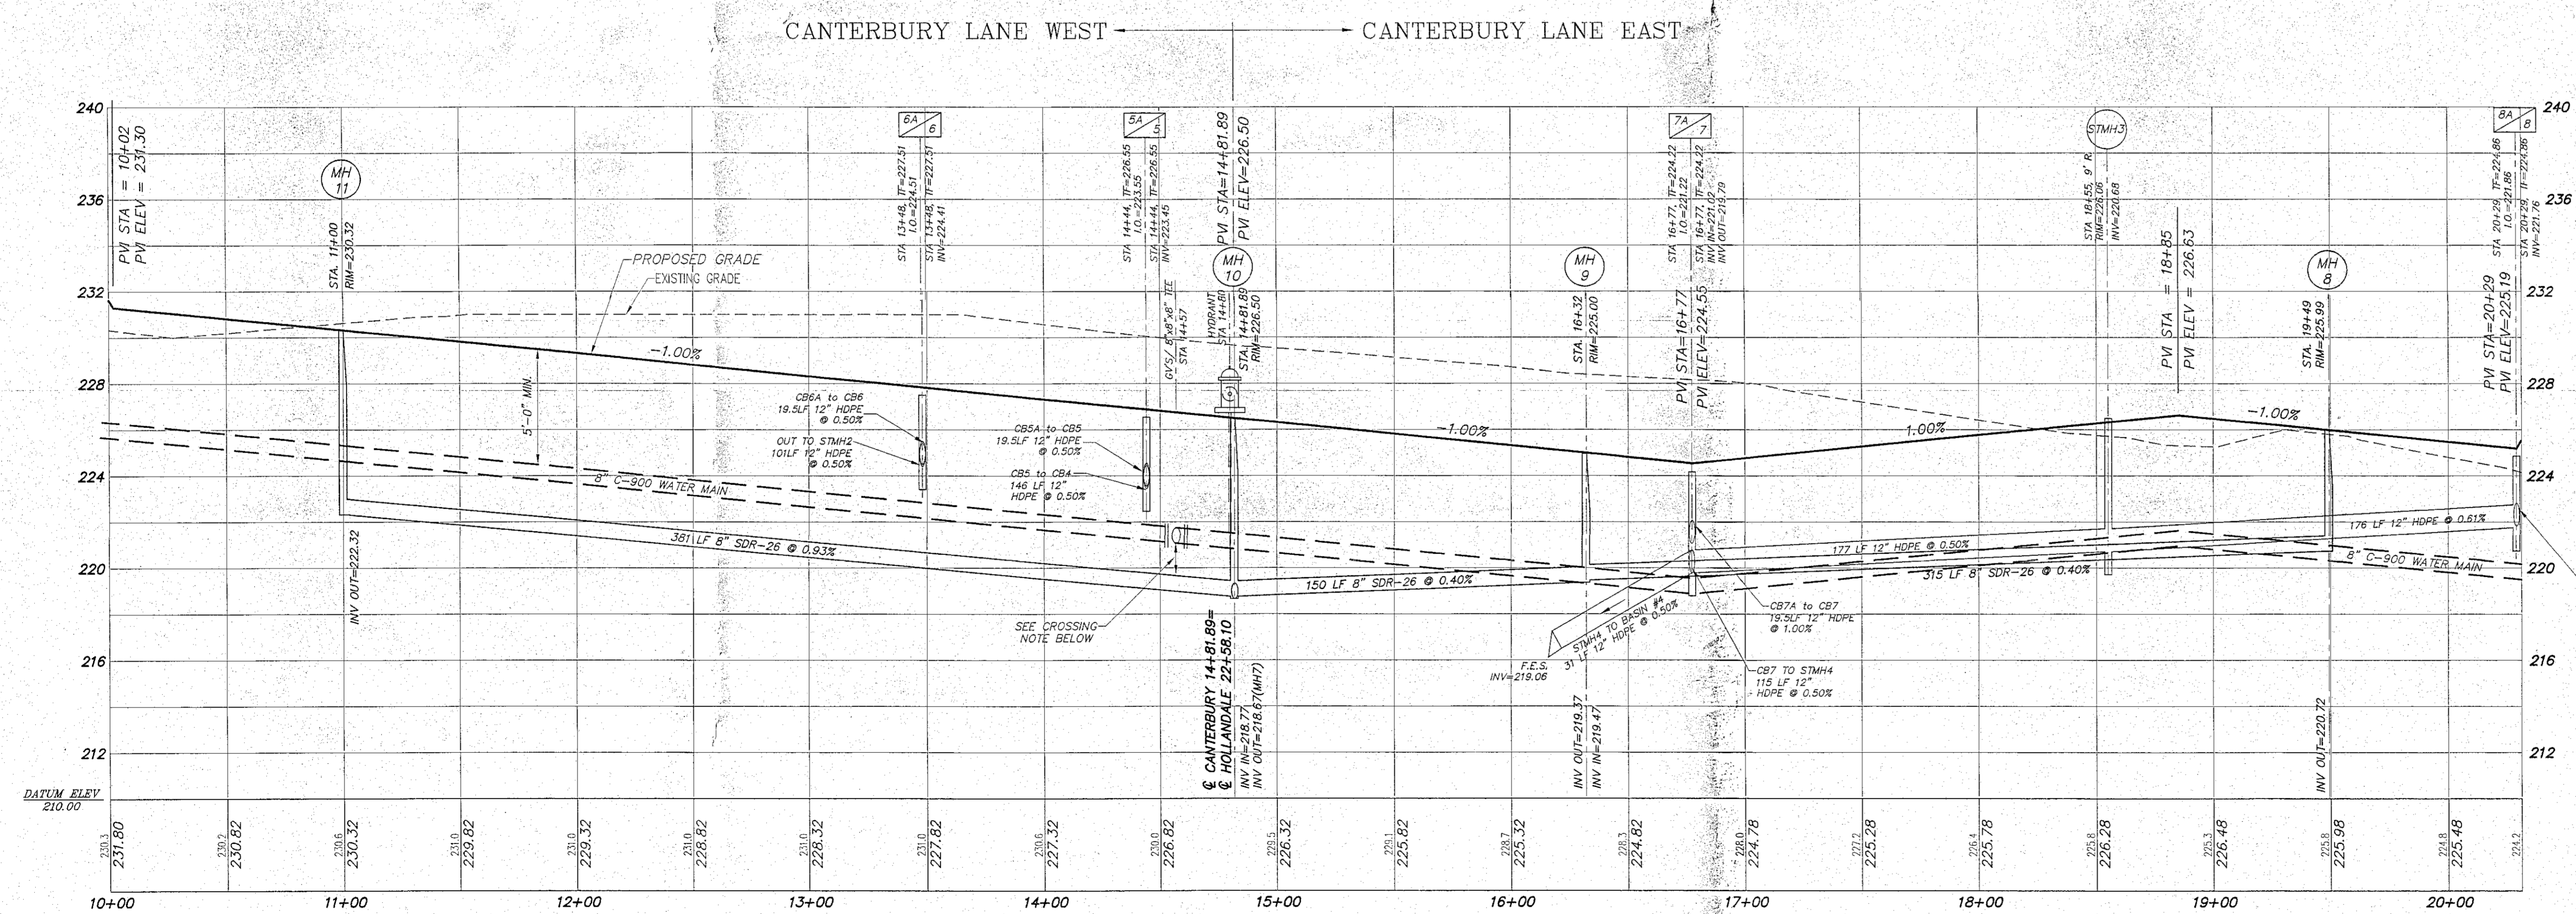

PROFILE
HOR: 1" = 40'
VER: 1" = 4'

CROSSING NOTE:
SEWER MAINS IN RELATION TO WATER MAINS, WHERE POSSIBLE, SEWERS SHALL BE Laid AT LEAST 10.0 FEET HORIZONTALLY FROM ANY EXISTING OR PROPOSED WATER MAIN. VERTICAL SEPARATION SHALL BE MAINTAINED TO PROVIDE A MINIMUM OF 18 INCHES BETWEEN THE SEWER AND WATER MAIN CROSSINGS. WHEN IMPOSSIBLE TO OBTAIN THE VERTICAL SEPARATION, DUCTILE IRON CLASS 52 OR POLYVINYL CHLORIDE (PVC) CL 150, SDR 26 PIPE SHALL BE USED FOR THE SEWER MAINS.

PLANNING BOARD
TOWN OF BETHELEHEM
ALBANY COUNTY, NEW YORK
By direction of the Chairman,
These drawings are hereby approved.
See sheet(s) _____
for date and signature.

TOWN OF BETHELEHEM, NEW YORK
- SCANNED -

0 1 2
INCHES

CHAIRMAN, PLANNING BOARD

ALBANY COUNTY DEPARTMENT OF HEALTH
DIVISION OF ENVIRONMENTAL HEALTH SERVICES
By direction of the Commissioner of Health, these plans are hereby approved. See first sheet for date and signature.

ALBANY COUNTY DEPT. OF HEALTH

8. FINAL APPROVAL COMMENTS	JAE	9/25/13
7. TOWN COMMENTS	JAE	9/29/13
6. DOT, TOWN & UIC COMMENTS	JAE	10/20/13
5. DOT, TOWN & UIC COMMENTS	JAE	1/22/14
4. TOWN & UIC COMMENTS	JAE	9/24/13
3. TOWN, UIC & UIC COMMENTS	JAE	1/22/14
2. TOWN AND DOT COMMENTS	JAE	1/22/14
1. RELOCATED POINTS 13 & 14	JAE	1/22/14
NO. _____	BY	DATE

ALTERATION OF THIS DOCUMENT EXCEPT BY A LICENSED PROFESSIONAL ENGINEER IS ILLEGAL.

JOSEPH J. MANCHINE, P.E.
N.Y.S. LICENSE NO. 55222

PLAN & PROFILE
CANTERBURY LANE
DELMAR POINTE SUBDIVISION
DELAWARE AVENUE

TOWN OF BETHELEHEM STATE OF NEW YORK COUNTY OF ALBANY

ENGINEERS, LLP
411 Union Street
Scheneectady, NY 12305
518-377-4315 Fax 518-377-0379
www.abdelm.com

DATE: OCTOBER, 2013 SCALE: AS SHOWN DWG: 3027-F02-1.dwg SHEET OF 7 12