

SITE MAP
CARRIAGE HILL SUBDIVISION
NO SCALE

MAP REFERENCES:




- "Final Plan Amended Carriage Hill Subdivision Map of Lands of Charlew Construction Corp." Town of Bethlehem Albany County, NY prepared by Edward W. Boutelle and Son dated November 14, 1995 last revised March 2006 and filed in the Albany County Clerk's Office on November 1, 2006 in Drawer 172 as Map No. 11898.

MAP NOTE:

- UPON ITS APPROVAL, THIS DRAWING IS INTENDED TO CONVEY INFORMATION THAT IS LIMITED SOLELY TO AN APPROVED AMENDMENT IN THE LOCATION OF THE LOT LINE BETWEEN LOTS 51 AND 55 IN THE CARRIAGE HILL SUBDIVISION. IT DOES NOT AUTHORIZE ANY OTHER AMENDMENTS TO THE DRAWINGS OR CONDITIONS THAT ARE PART OF THE CARRIAGE HILL SUBDIVISION APPROVAL, AS CITED IN THE CERTIFICATE OF CONDITIONAL APPROVAL OF FINAL PLAT, NO. 164-CF-M, DATED 10 JULY 2006, AND ON FILE WITH THE TOWN OF BETHLEHEM PLANNING BOARD, WHICH SHALL OTHERWISE REMAIN IN FULL FORCE AND EFFECT.

APPLICANT/OWNER:

CHARLEW BUILDERS INC.
C/O COREY LEWANDOWSKI
3020 MARIAVILLE ROAD
SCHENECTADY, NEW YORK 12306

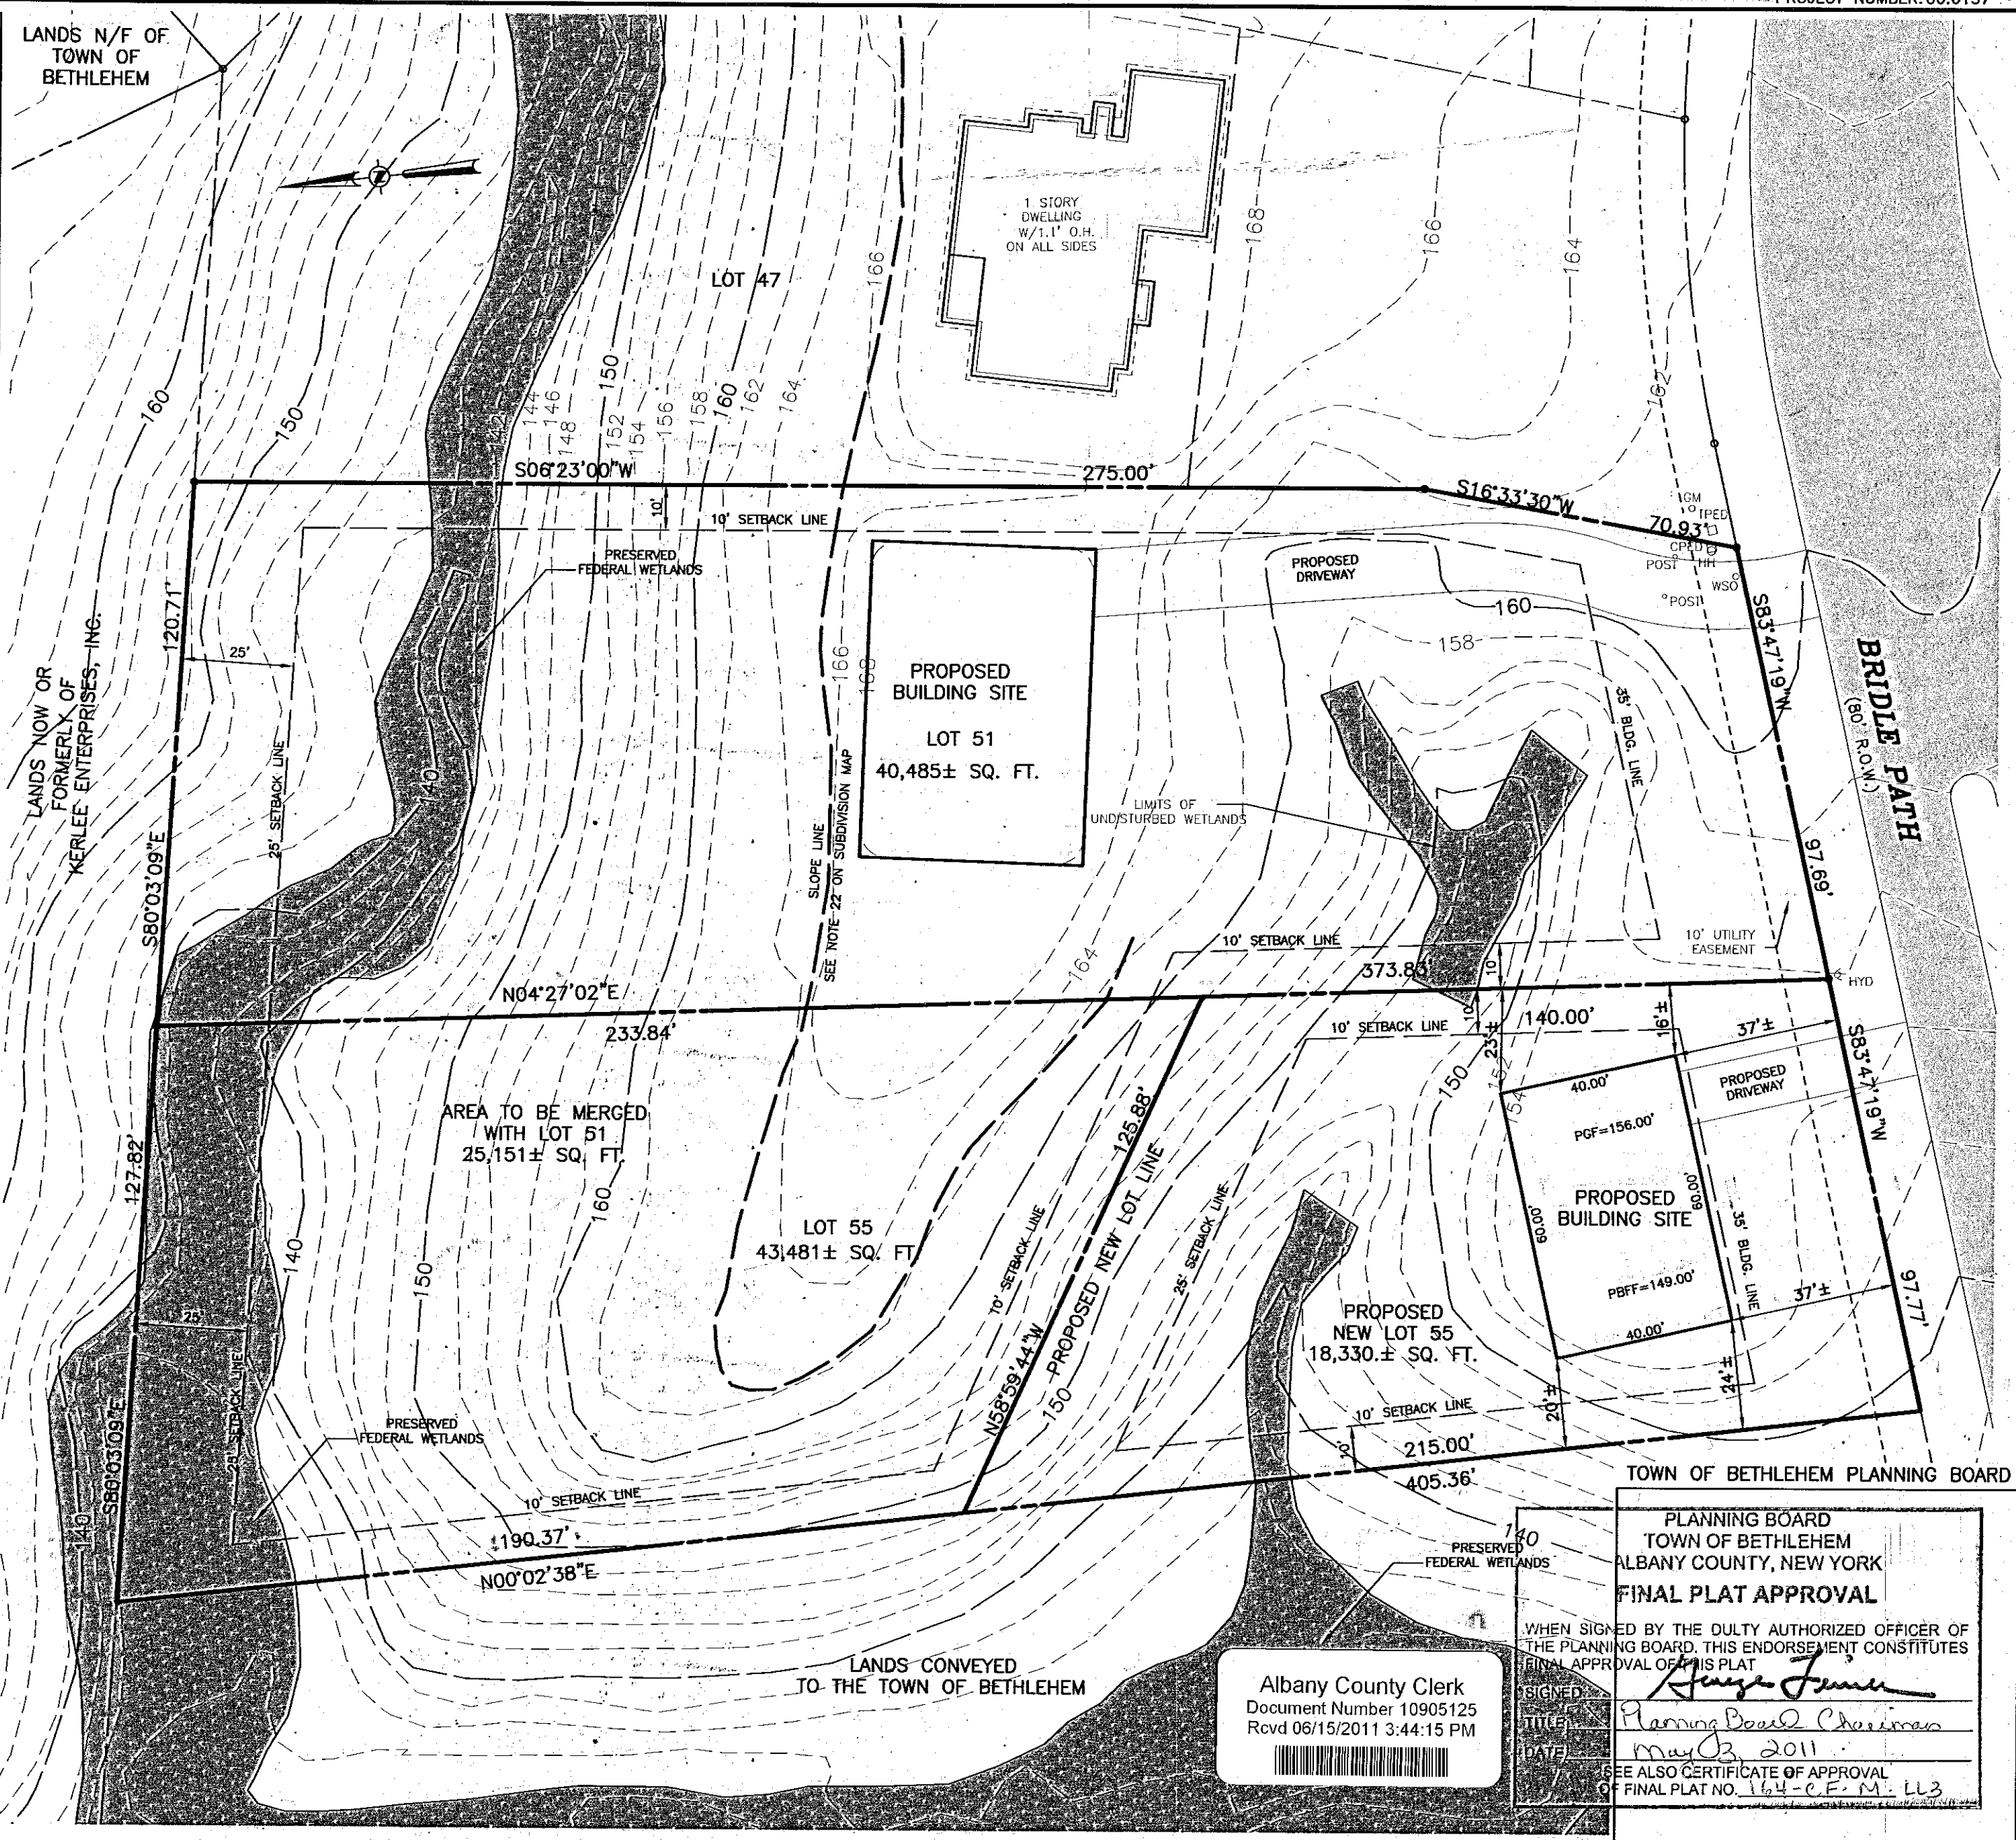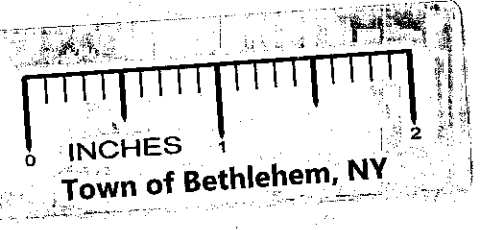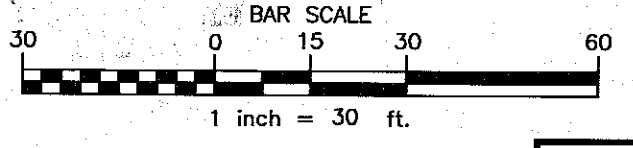

PLANNING BOARD
TOWN OF BETHLEHEM
ALBANY COUNTY, NEW YORK
FINAL PLAT APPROVAL

WHEN SIGNED BY THE DUTY AUTHORIZED OFFICER OF THE PLANNING BOARD, THIS ENDORSEMENT CONSTITUTES FINAL APPROVAL OF THIS PLAT

SIGNED: *George J. J...*
TITLE: *Planning Board Chairman*
DATE: *May 03, 2011*

SEE ALSO CERTIFICATE OF APPROVAL OF FINAL PLAT NO. 164-CF-M-LL3

Albany County Clerk
Document Number 10905125
Rev'd 06/15/2011 3:44:15 PM

PROJECT AND DRAWING FILES ARE FILED IN PROJECT NUMBER 06.6037
CAD DWG. FILE NAME: LOT 51-55 BLD.DWG

PROJECT NUMBER: 06.6137
CAD DWG. FILE NAME: LOT 51-55 BLD.DWG

DATE	REVISIONS RECORD/DESCRIPTION	DRAFTER	CHECK	APPR.	UNAUTHORIZED ALTERATION OR ADDITION TO THIS DOCUMENT IS A VIOLATION OF THE NEW YORK STATE EDUCATION LAW.

WILLIAM J. NETTLETON
PLS 49513

LOT LINE ADJUSTMENT BETWEEN
LOT 51 AND 55 BRIDLE PATH
CARRIAGE HILL SUBDIVISION

TOWN OF BETHLEHEM ALBANY COUNTY, NEW YORK

C.T. MALE ASSOCIATES, P.C.
50 CENTURY HILL DRIVE, LATHAM, NY 12110
518.786.7400 • FAX 518.786.7289
ARCHITECTURE & BUILDING SYSTEMS ENGINEERING • CIVIL ENGINEERING
ENVIRONMENTAL SERVICES • SURVEY & LAND INFORMATION SERVICES

© 2011
C.T. MALE ASSOCIATES, P.C.

APPROVED:

DRAFTED : MDD
CHECKED : WJN
PROJ. NO: 06.6137
SCALE : 1"=30'
DATE : APR. 21, 2011

LOT LINE ADJUSTMENT BETWEEN
LOT 51 AND 55 BRIDLE PATH
CARRIAGE HILL SUBDIVISION

TOWN OF BETHLEHEM ALBANY COUNTY, NEW YORK

C.T. MALE ASSOCIATES, P.C.
50 CENTURY HILL DRIVE, LATHAM, NY 12110
518.786.7400 • FAX 518.786.7289
ARCHITECTURE & BUILDING SYSTEMS ENGINEERING • CIVIL ENGINEERING
ENVIRONMENTAL SERVICES • SURVEY & LAND INFORMATION SERVICES

SHEET 1 OF 1
DWG. NO: 11-208