

GENERAL NOTES

PLANNING BOARD
TOWN OF BETHLEHEM
ALBANY COUNTY NEW YORK
FINAL PLAT APPROVAL

WHEN SIGNED BY THE DULY AUTHORIZED ENGINEER, THIS PLAN IS A VALIDATION OF THE ENGINEER'S CONSTRUCTION OF THIS PROJECT.

SIGNED: *Derek J. Madigan*
TITLE: *Subdivision*
DATE: *12-17-2016*

SEE ALSO CERTIFICATE OF APPROVAL OF FINAL PLAT NO. *2016-12-17*

UNAUTHORIZED ALTERATIONS OR ADDITIONS TO THIS DOCUMENT IS A VIOLATION OF SECTION 2403 SUBDIVISION 2 OF THE SURVEYING AND MAPPING ACT.


REVISIONS

DATE	BY	DESCRIPTION	SYMBOL
6/28	CHJ	FINAL PLAN REVISIONS	▲▲
10/28	CHJ	FINAL PLAN REVISIONS	▲▲
5/20	CHJ	FINAL PLAN REVISIONS	▲▲
12/20	CHJ	FINAL PLAN REVISIONS	▲▲
7/20/17	CHJ	FINAL PLAN REVISIONS	▲▲
1/20	CHJ	MISCELLANEOUS REVISIONS	▲▲
3/20	CHJ	MISCELLANEOUS REVISIONS	▲▲
4/20	CHJ	MISCELLANEOUS REVISIONS	▲▲

EDWARD W. BOUTELLE AND SON
CIVIL ENGINEERS AND SURVEYORS
423 KENWOOD AVENUE
DELMAR, NEW YORK
TEL (518) 439-9981 FAX (518) 439-9882
A DIVISION OF J. KENNEDY PRAGER AND ASSOCIATES, P.C., L.L.P.


FINAL PLAN AMENDED
CARRIAGE HILL SUBDIVISION
MAP OF LANDS OF
CHARLEW CONSTRUCTION CORP.
SEP 15 2016
TOWN OF BETHLEHEM, COUNTY OF ALBANY
STATE OF NEW YORK

SCALE: AS NOTED

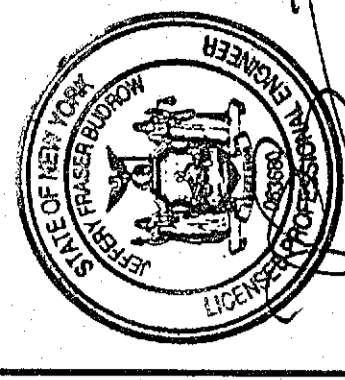


PROJ. SURVEYOR: CHJ
DRAWN BY: TWK
CHECKED BY: CHJ


PROJECT NO: 99-020
CAD FILE NAME: 4103-018
SHEET TITLE: **PLAN & PROFILE**
MORGAN ROAD AND TROTTER CIRCLE
DATE: NOVEMBER 1985
SHEET 18 OF 31

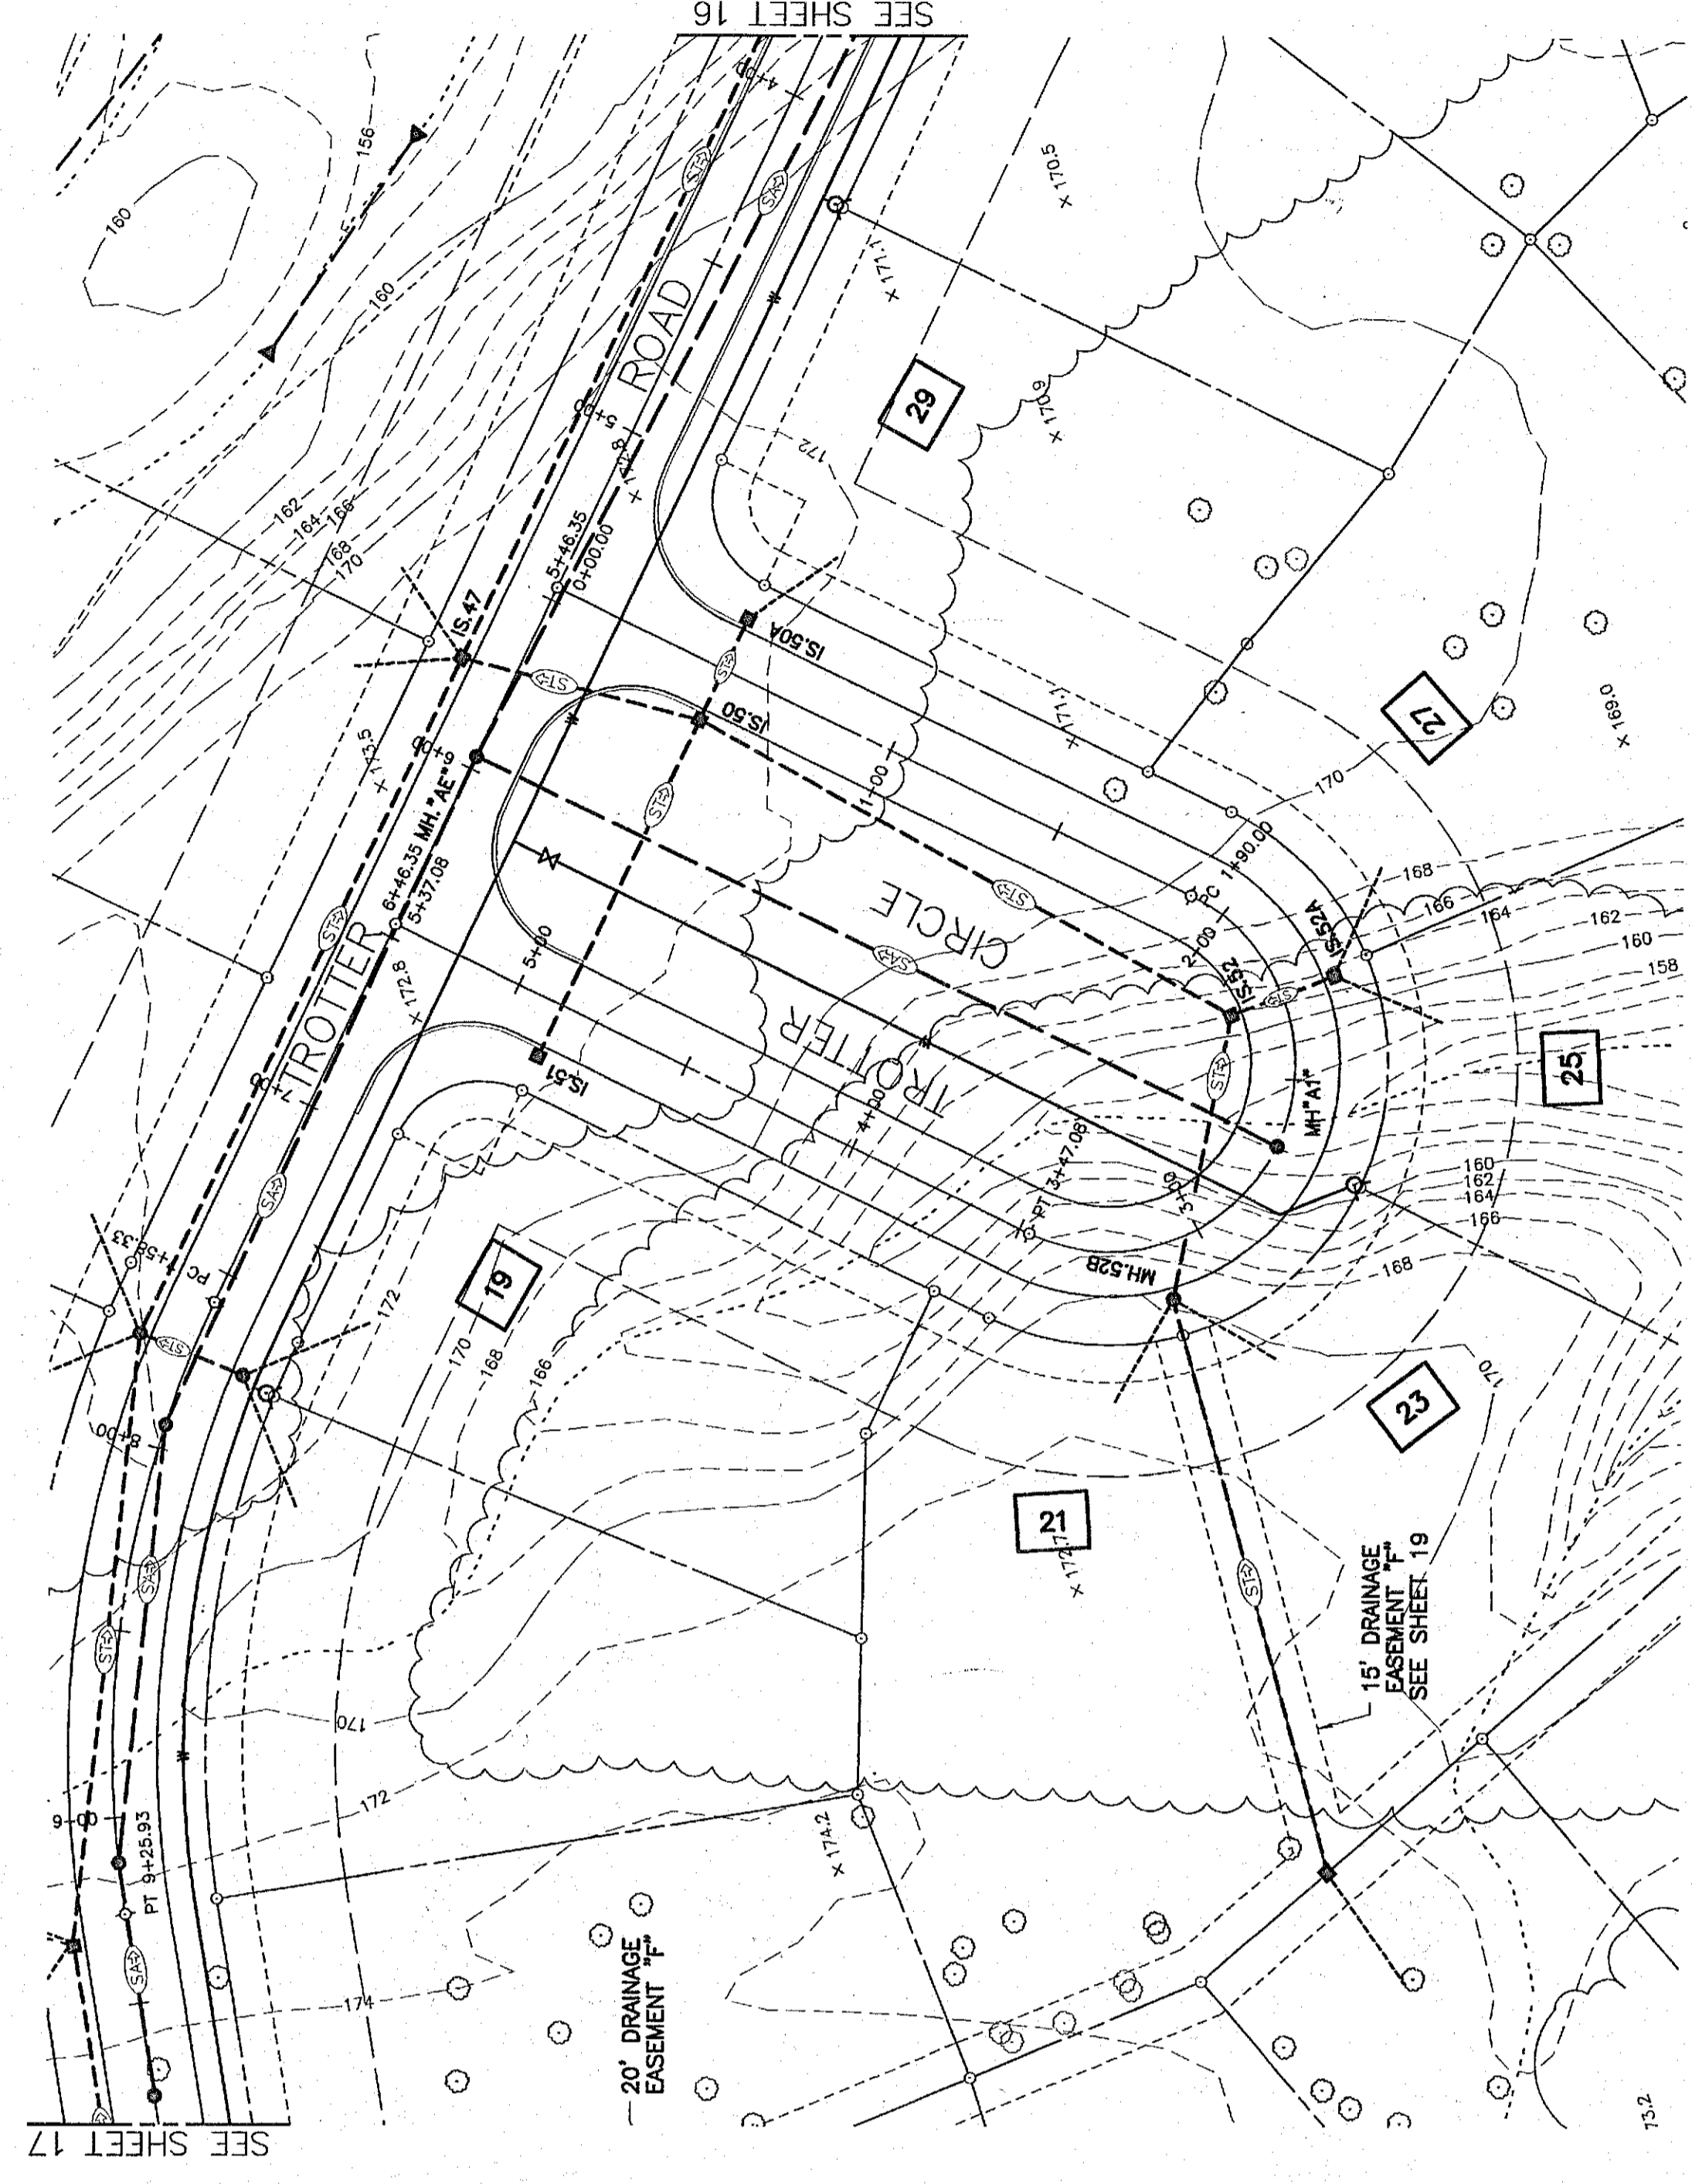


GENERAL PLAN - TROTTER CIRCLE
SCALE: 1" = 40'

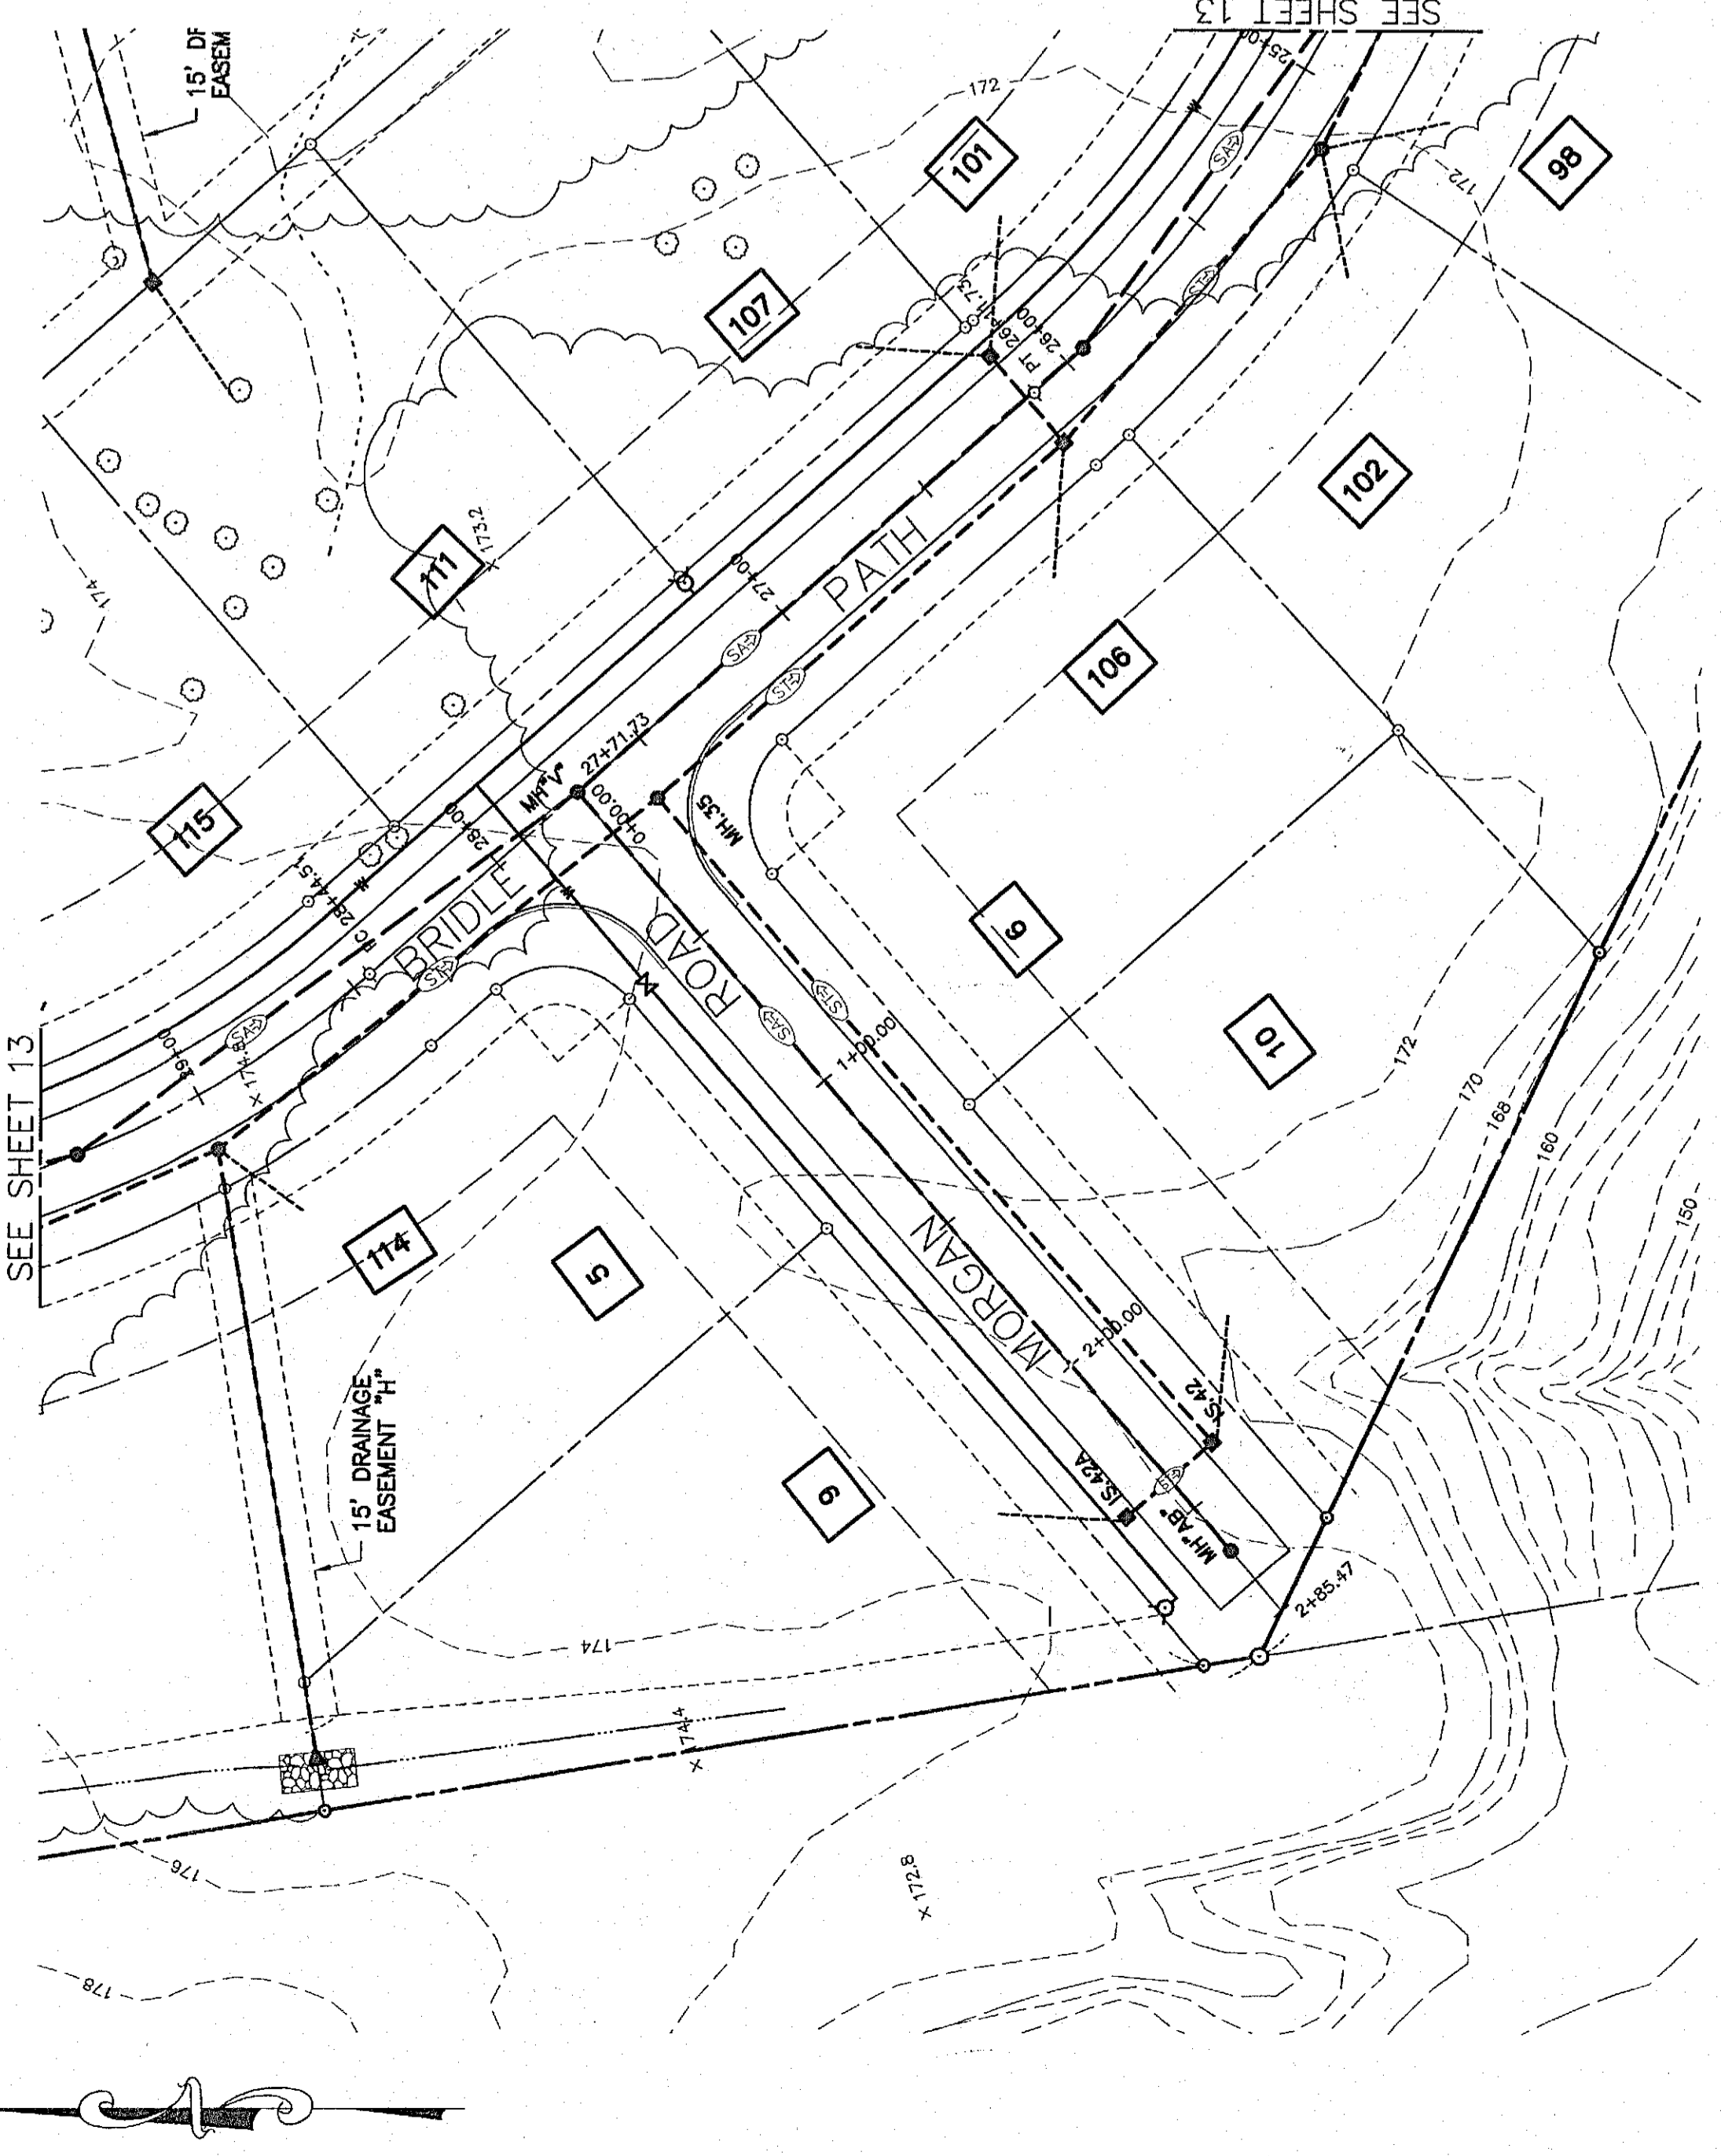

GENERAL PLAN - MORGAN ROAD
SCALE: 1" = 40'

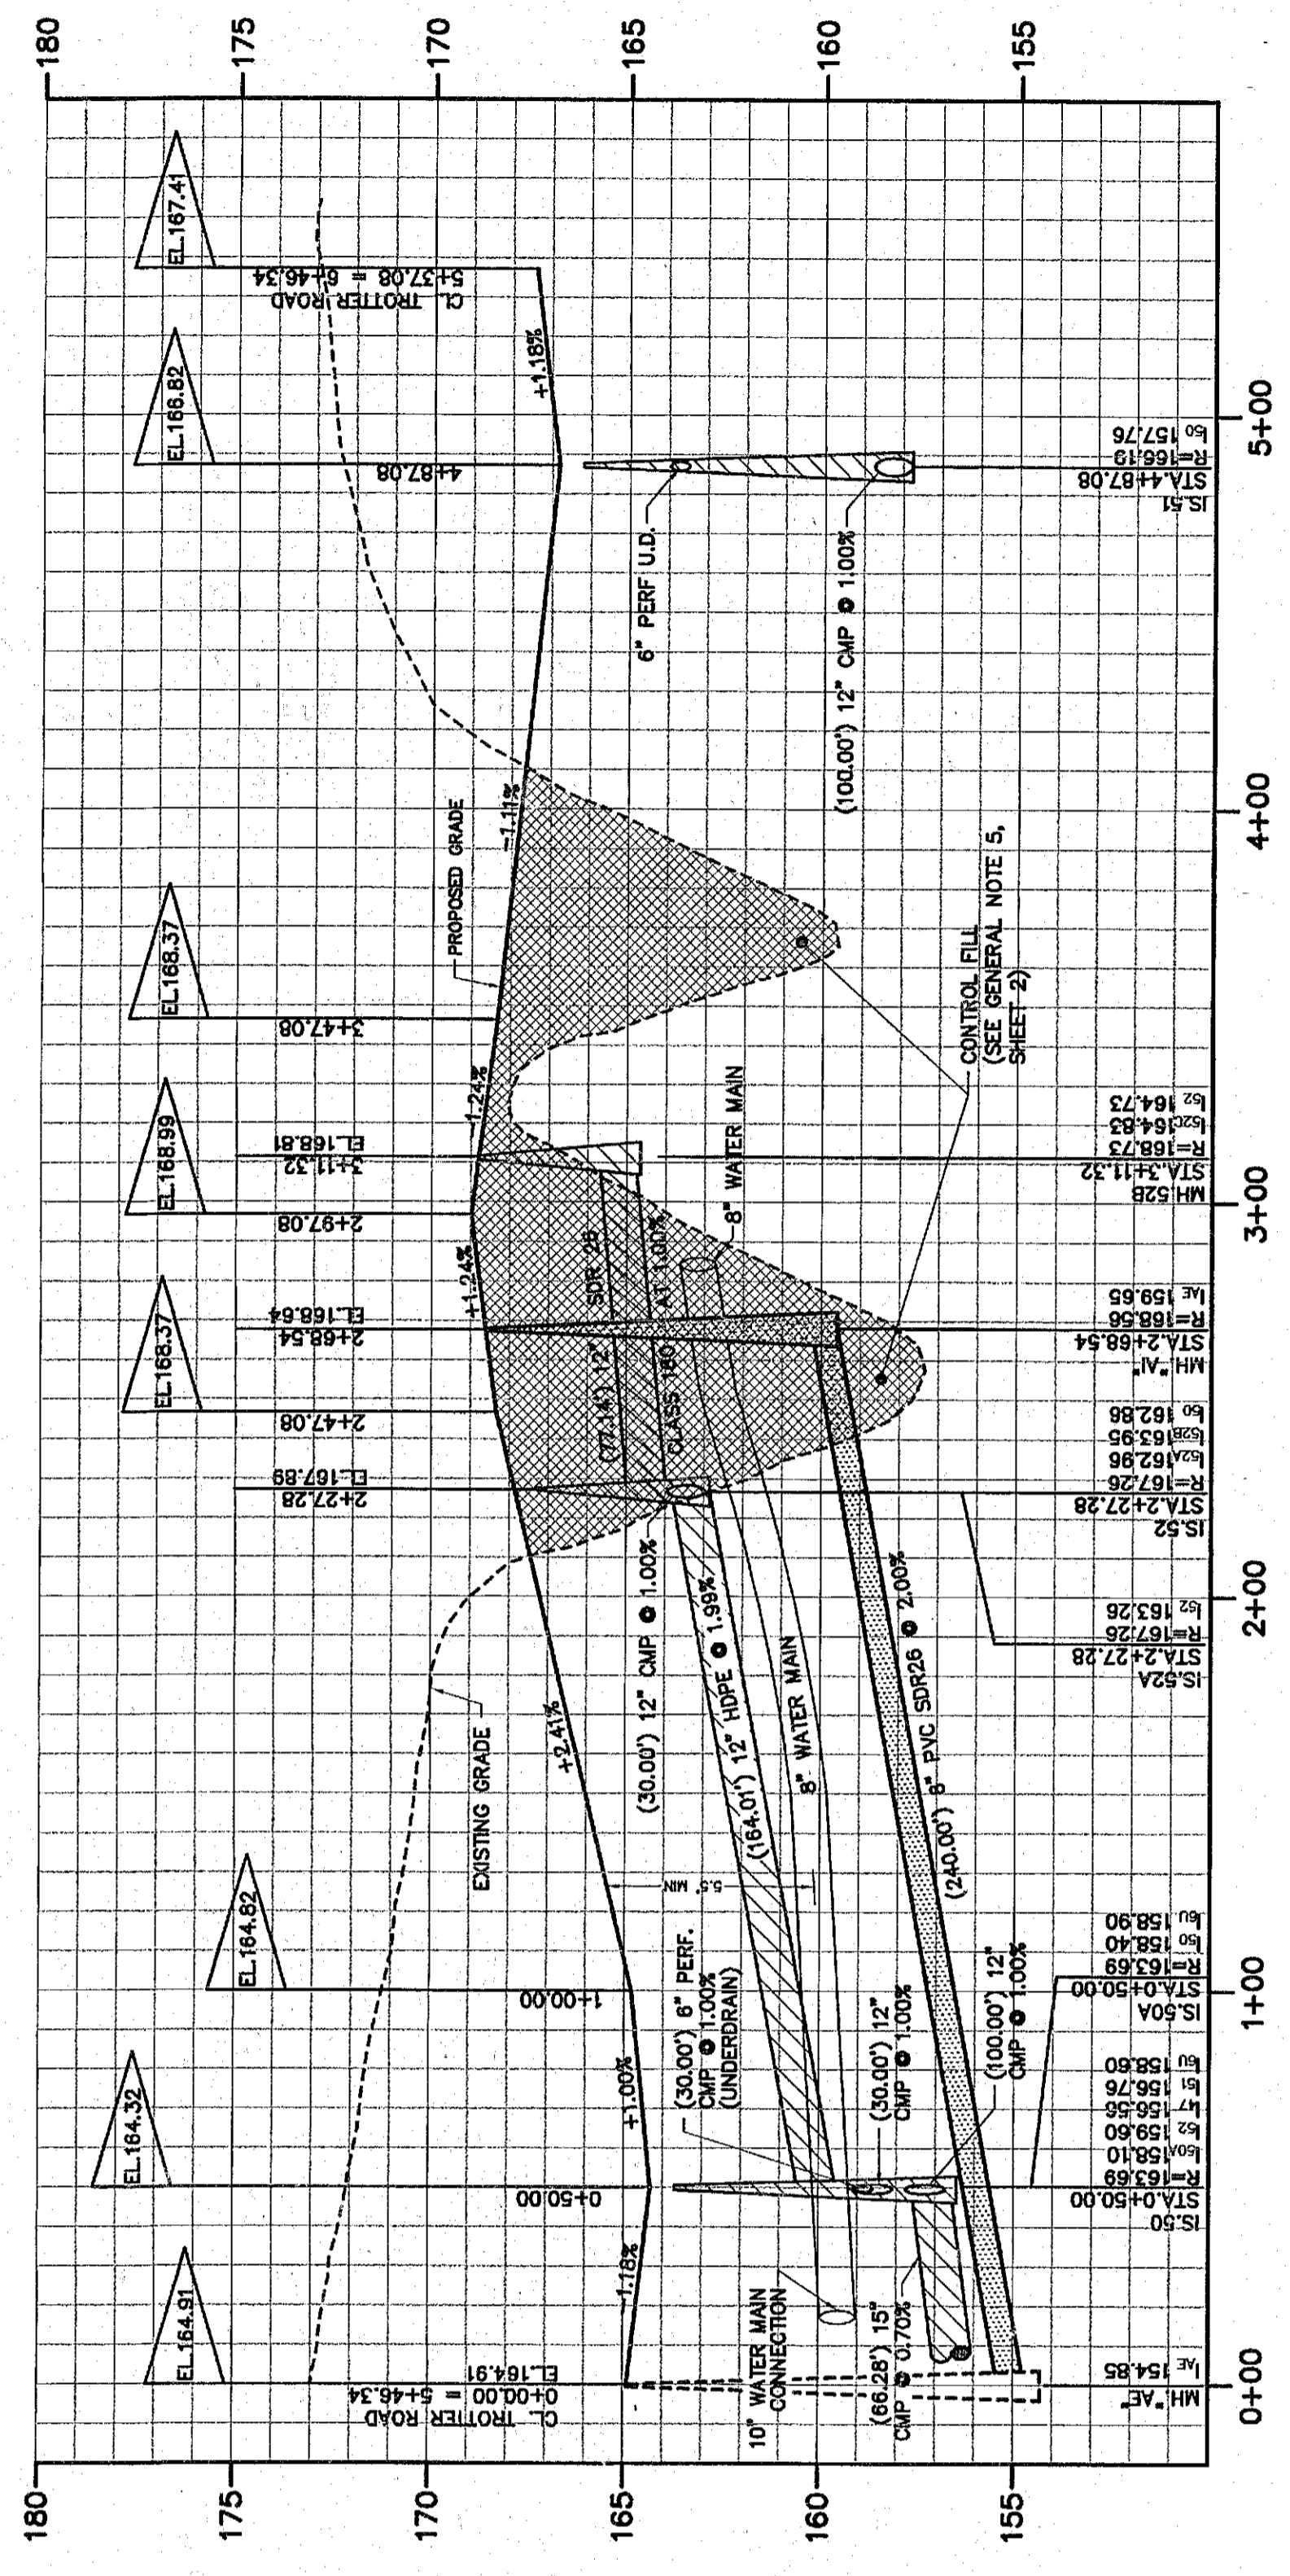

PROFILE - TROTTER CIRCLE
SCALE: 1" = 4' VERT. / 1" = 40' HORIZ.

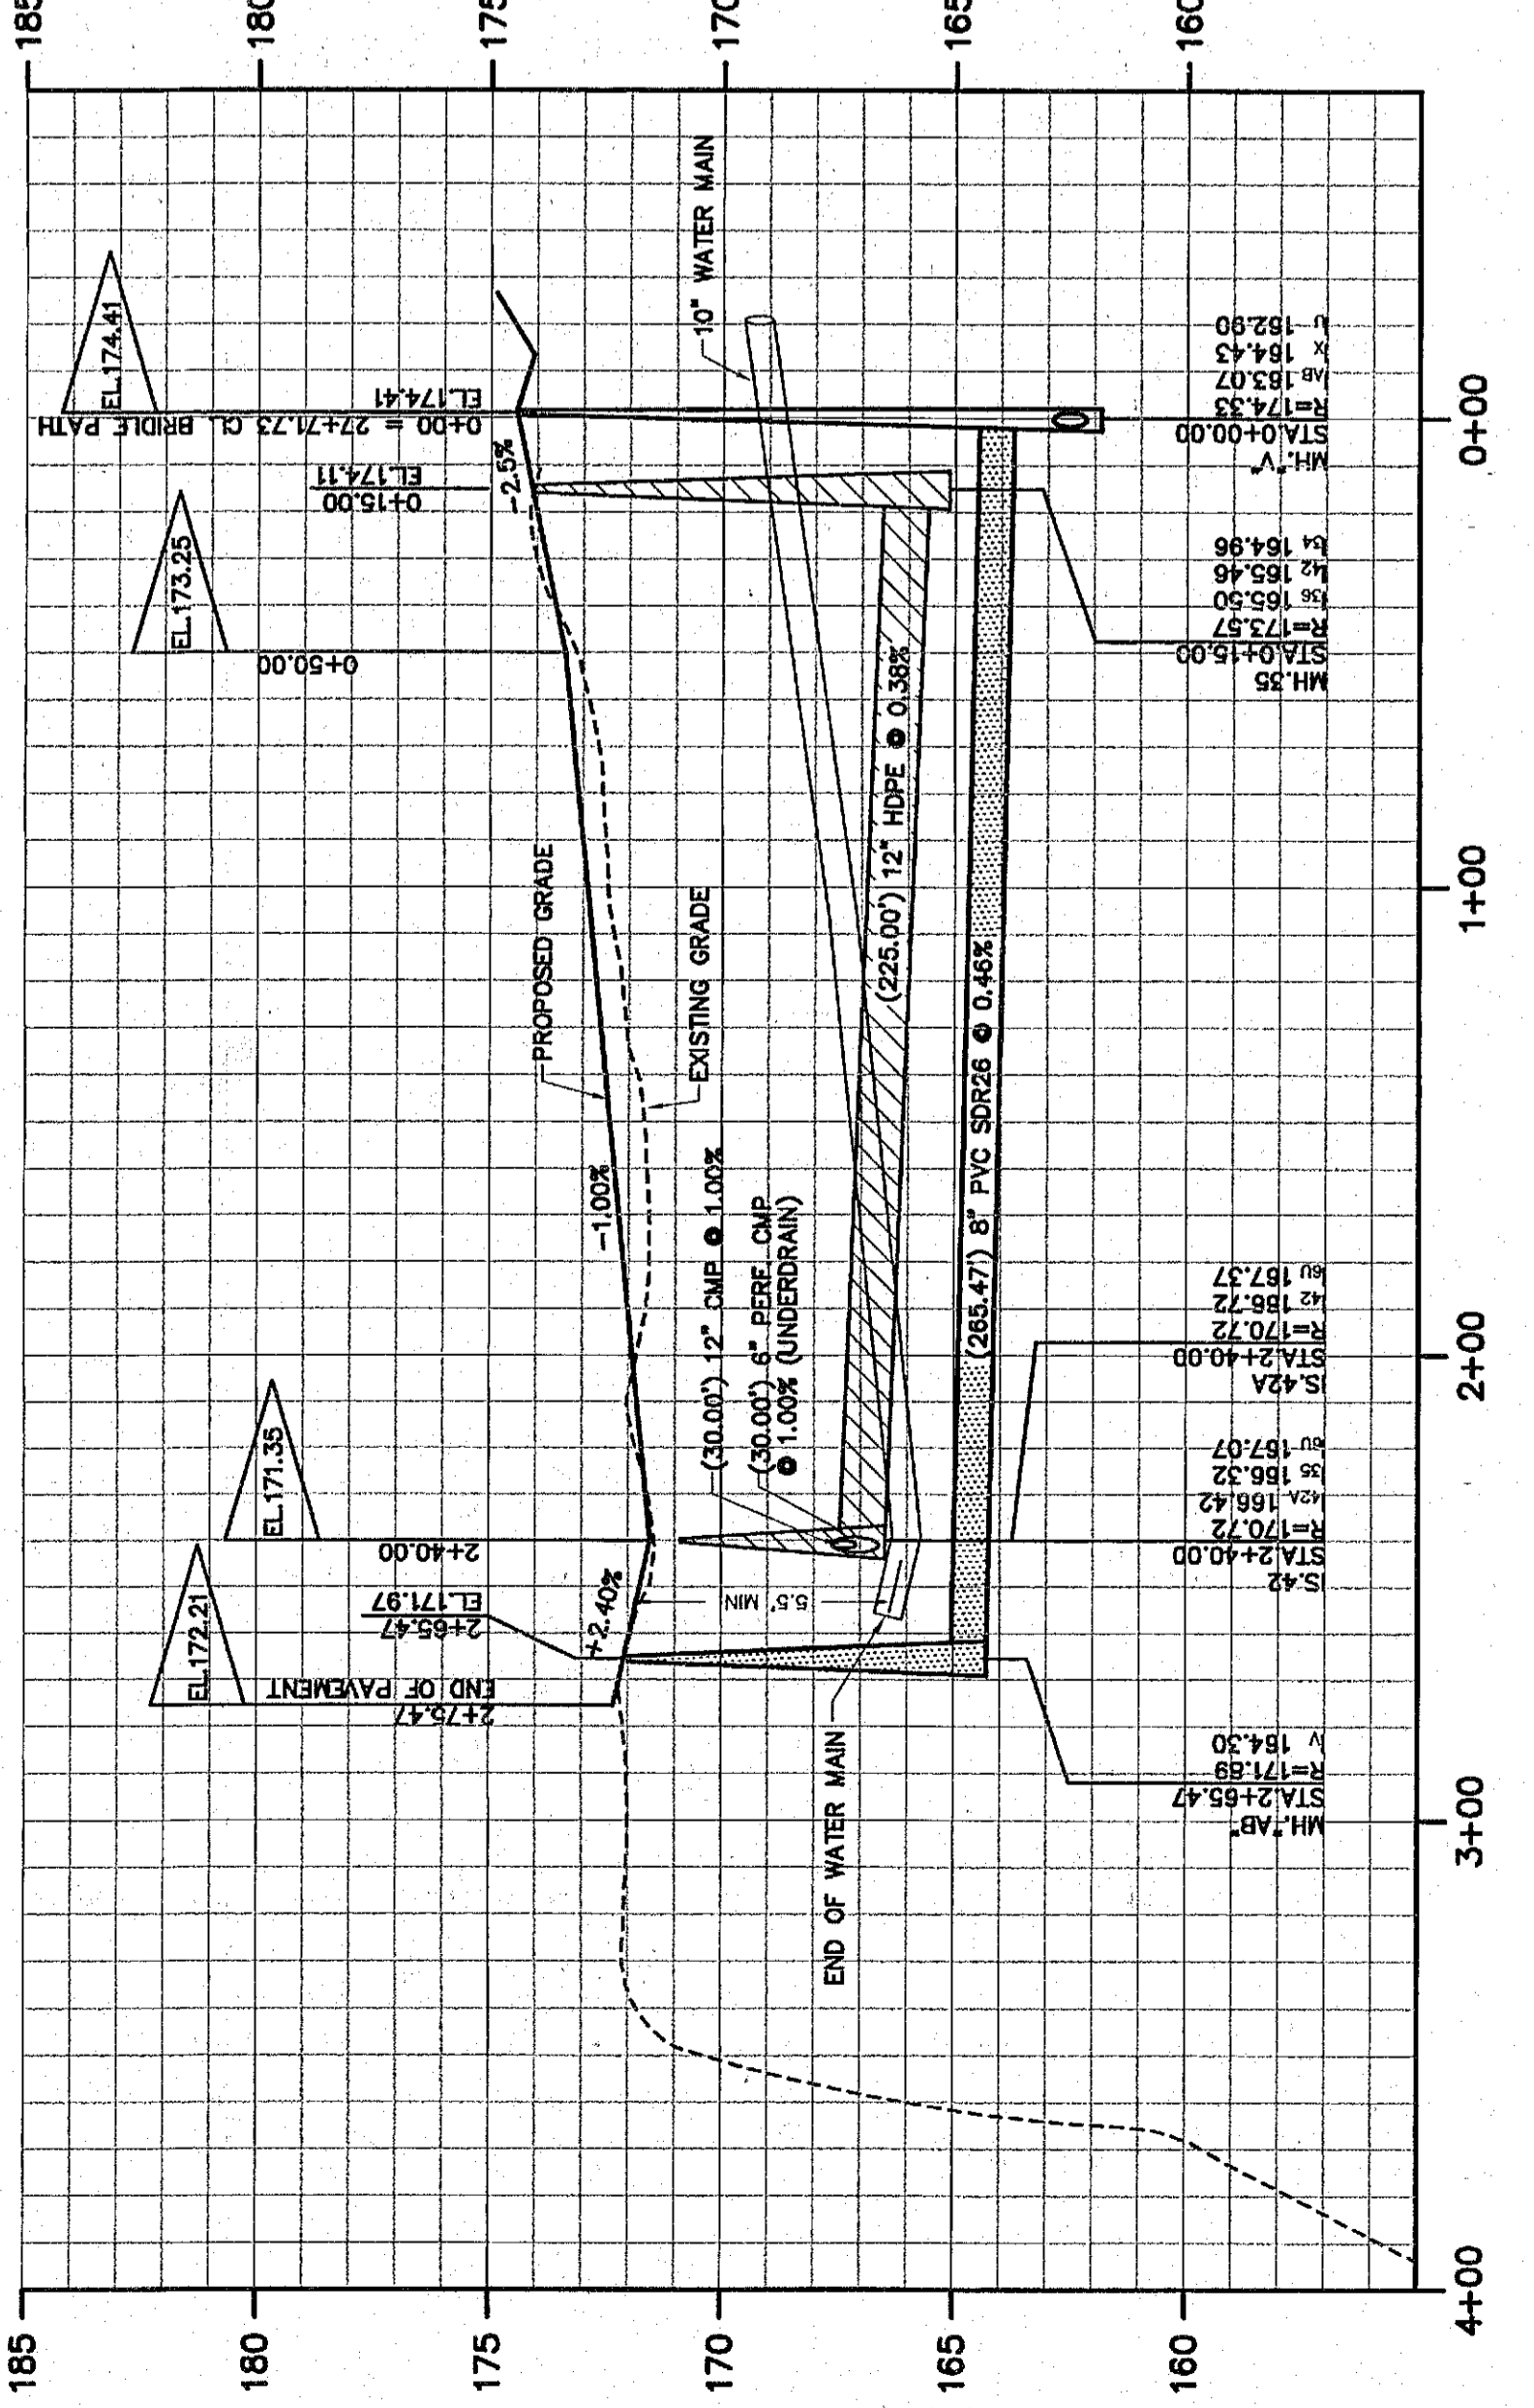

PROFILE - MORGAN ROAD
SCALE: 1" = 4' VERT. / 1" = 40' HORIZ.

ALBANY COUNTY DEPARTMENT OF HEALTH
DIVISION OF ENVIRONMENTAL HEALTH SERVICES
By direction of the Commissioner of Health, these plans have been reviewed and approved. See that sheet for data and alignment.

