
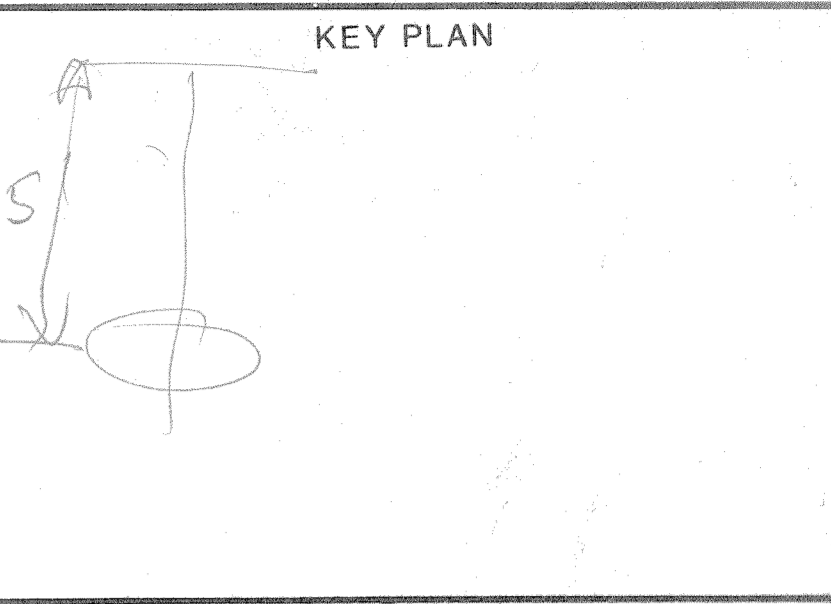


IF THIS SHEET IS NOT 24"x36" IT IS A REDUCED PRINT - SCALE ACCORDINGLY

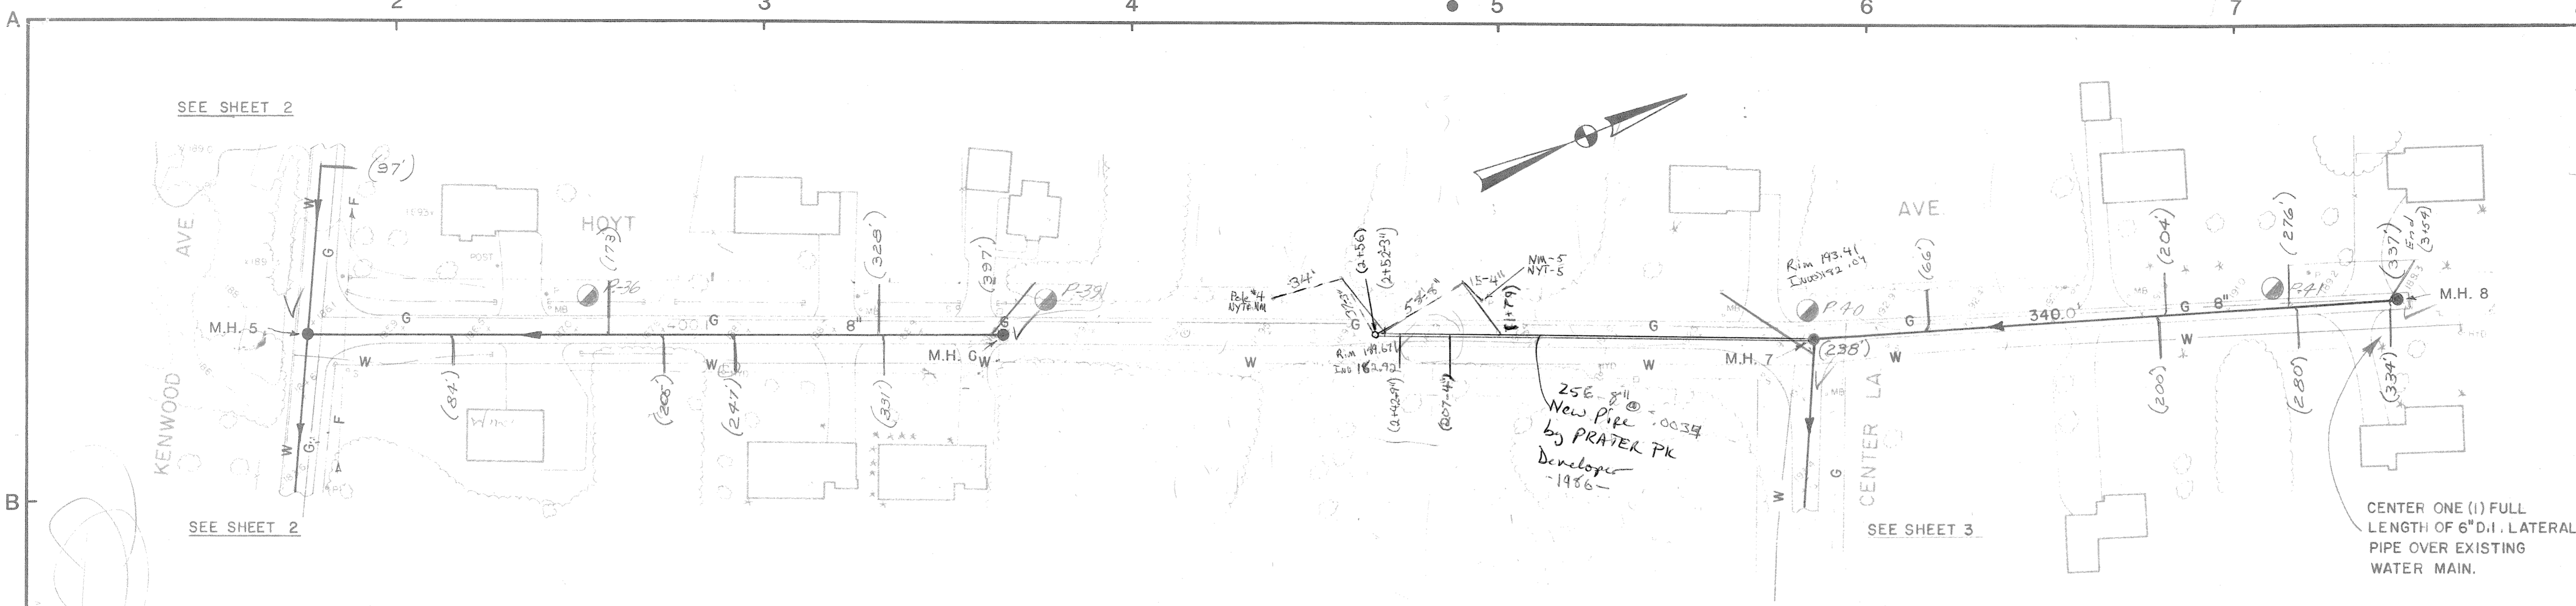

**NOTES**

ALL PIPE THIS CONTRACT (8" MAIN & 6" LATERALS) OF P.V.C. MATERIAL SDR 35 UNLESS NOTED OTHERWISE


LATERAL DISTANCES SHOWN ARE FROM DOWNSTREAM MANHOLE

CENTER ONE (1) FULL LENGTH OF 6" D.I. LATERAL PIPE OVER EXISTING WATER MAIN.

UNAUTHORIZED ALTERATIONS OR ADDITIONS TO THIS DOCUMENT IS A VIOLATION OF SECTION 7209 SUBDIVISION 2 OF THE NEW YORK STATE EDUCATION LAW

**REVISIONS**

DATE	BY	DESCRIPTION	SYMBOL
8/81	ILL	SEWER ROUTE CHANGED	
11/83	E.O.	R.P.	

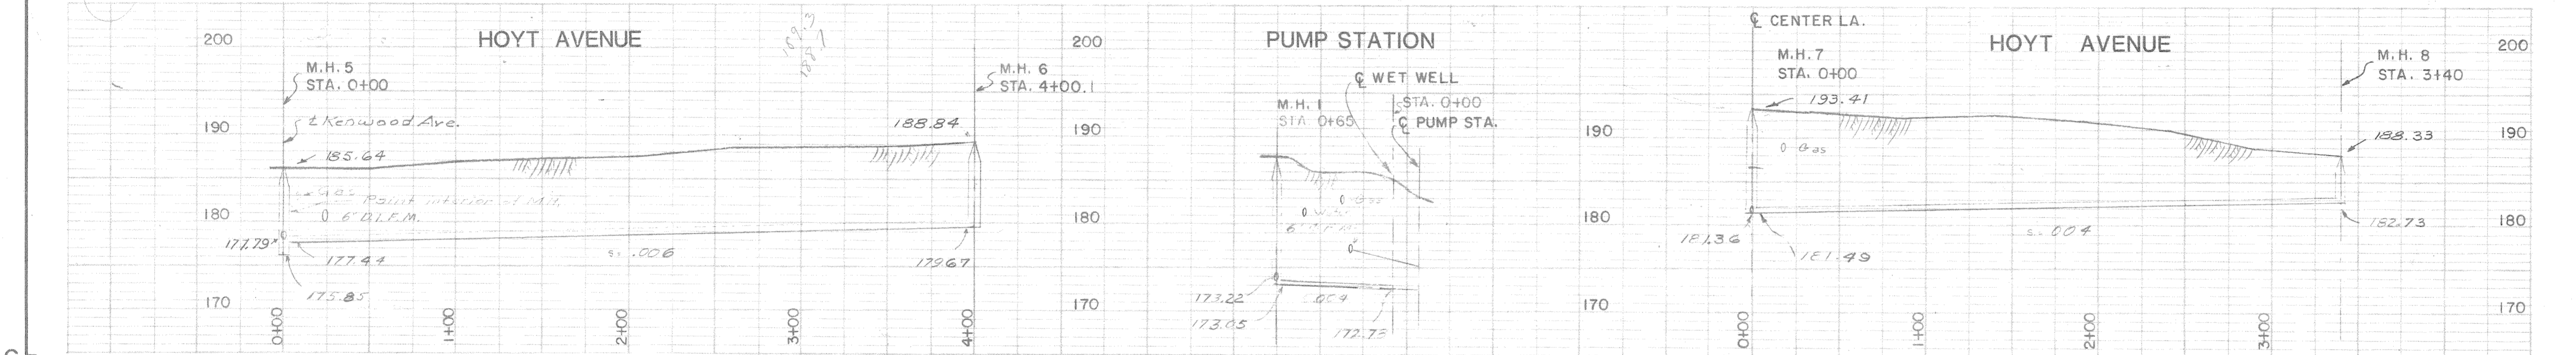

**J. KENNETH FRASER AND ASSOCIATES, P.C.**

CONSULTING ENGINEERS  
RENSSELAER, NEW YORK

**BETHLEHEM SEWER DISTRICT**


TOWN OF BETHLEHEM  
ALBANY COUNTY NEW YORK

USEPA-NYSDEC PROJECT C-36-1096

**CONTRACT NO. 2**

**COLLECTING SEWERS**

SCALE: HORIZONTAL 1" = 50'  
VERTICAL 1" = 10'

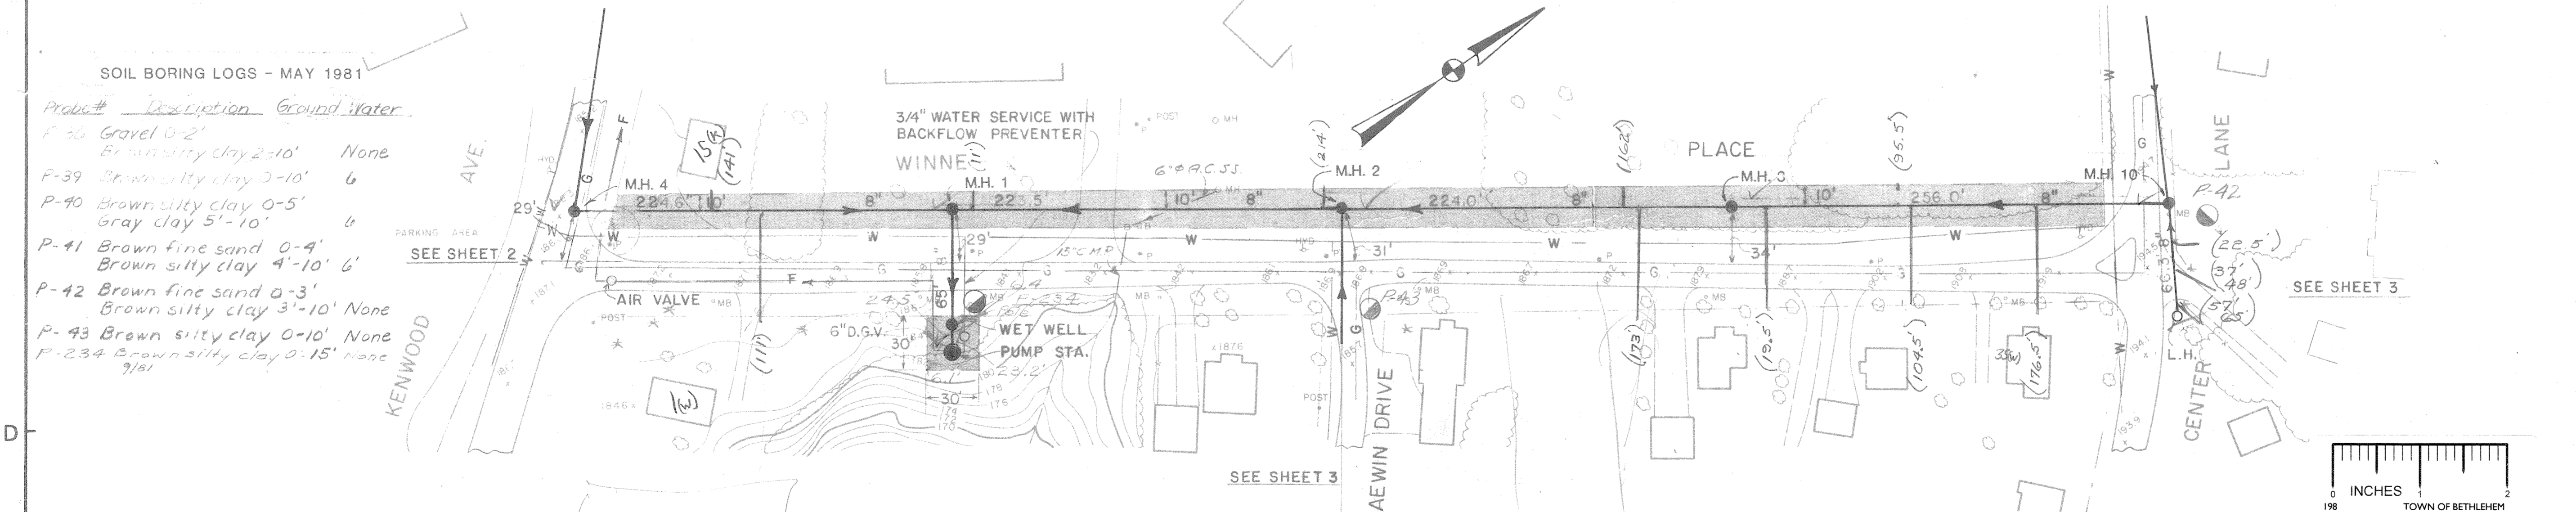


**SOIL BORING LOGS - MAY 1981**

Probe #	Description	Ground Water
P-36	Gravel 0-2' Brown silty clay 2-10'	None
P-39	Brown silty clay 0-10'	6'
P-40	Brown silty clay 0-5' Gray clay 5'-10'	6'
P-41	Brown fine sand 0-4' Brown silty clay 4'-10'	6'
P-42	Brown fine sand 0-3' Brown silty clay 3'-10'	None
P-43	Brown silty clay 0-10'	None
P-234	Brown silty clay 0-15'	None

PROJ. ENGR.: W.T.B.  
DRAWN BY: H.P.J.  
TRACED BY: P.P.J.  
CHECKED BY: V.T.B.

REF. No. 5092

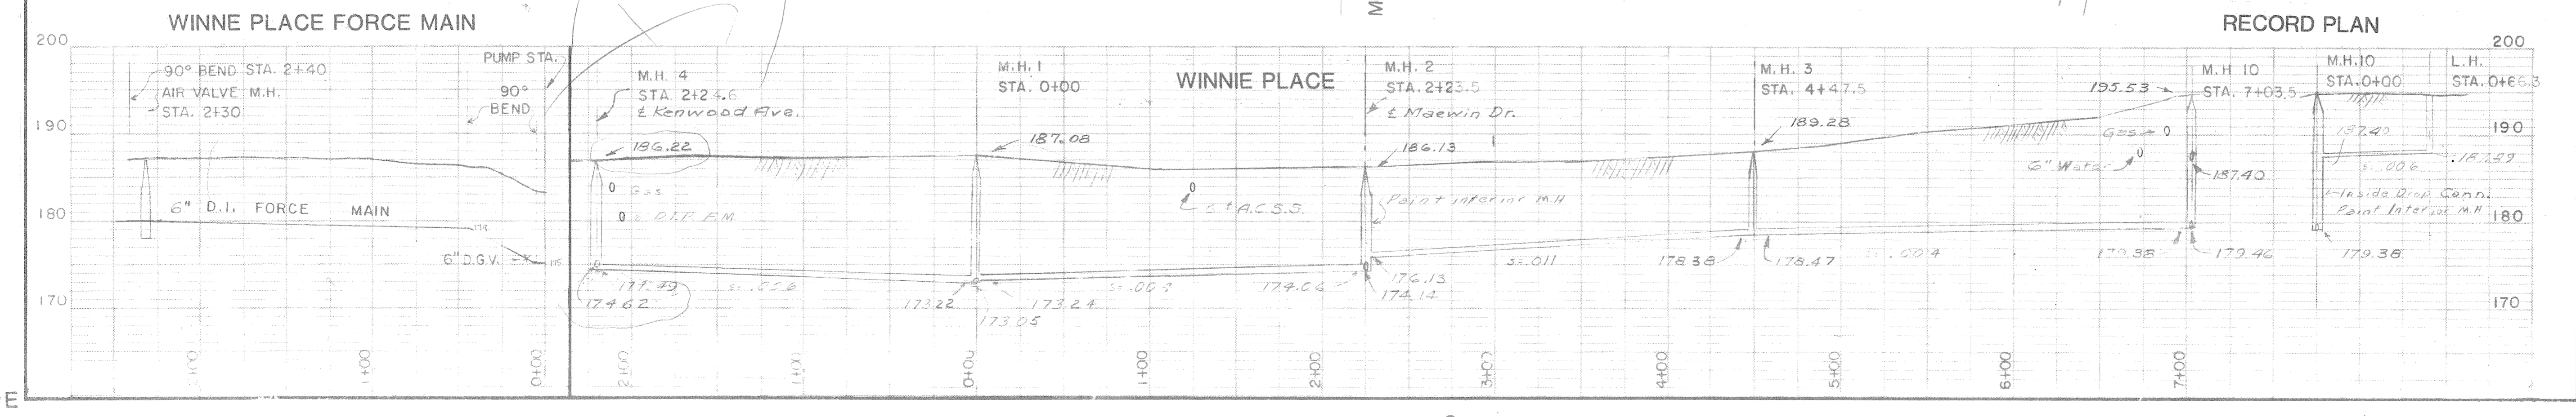

SHEET TITLE:  
WINNIE PL. - HOYT AVE.

DATE: JUNE 1981 SHEET 1 OF 32