



IF THIS SHEET IS NOT 24"x36" IT IS A REDUCED PRINT -SCALE ACCORDINGLY

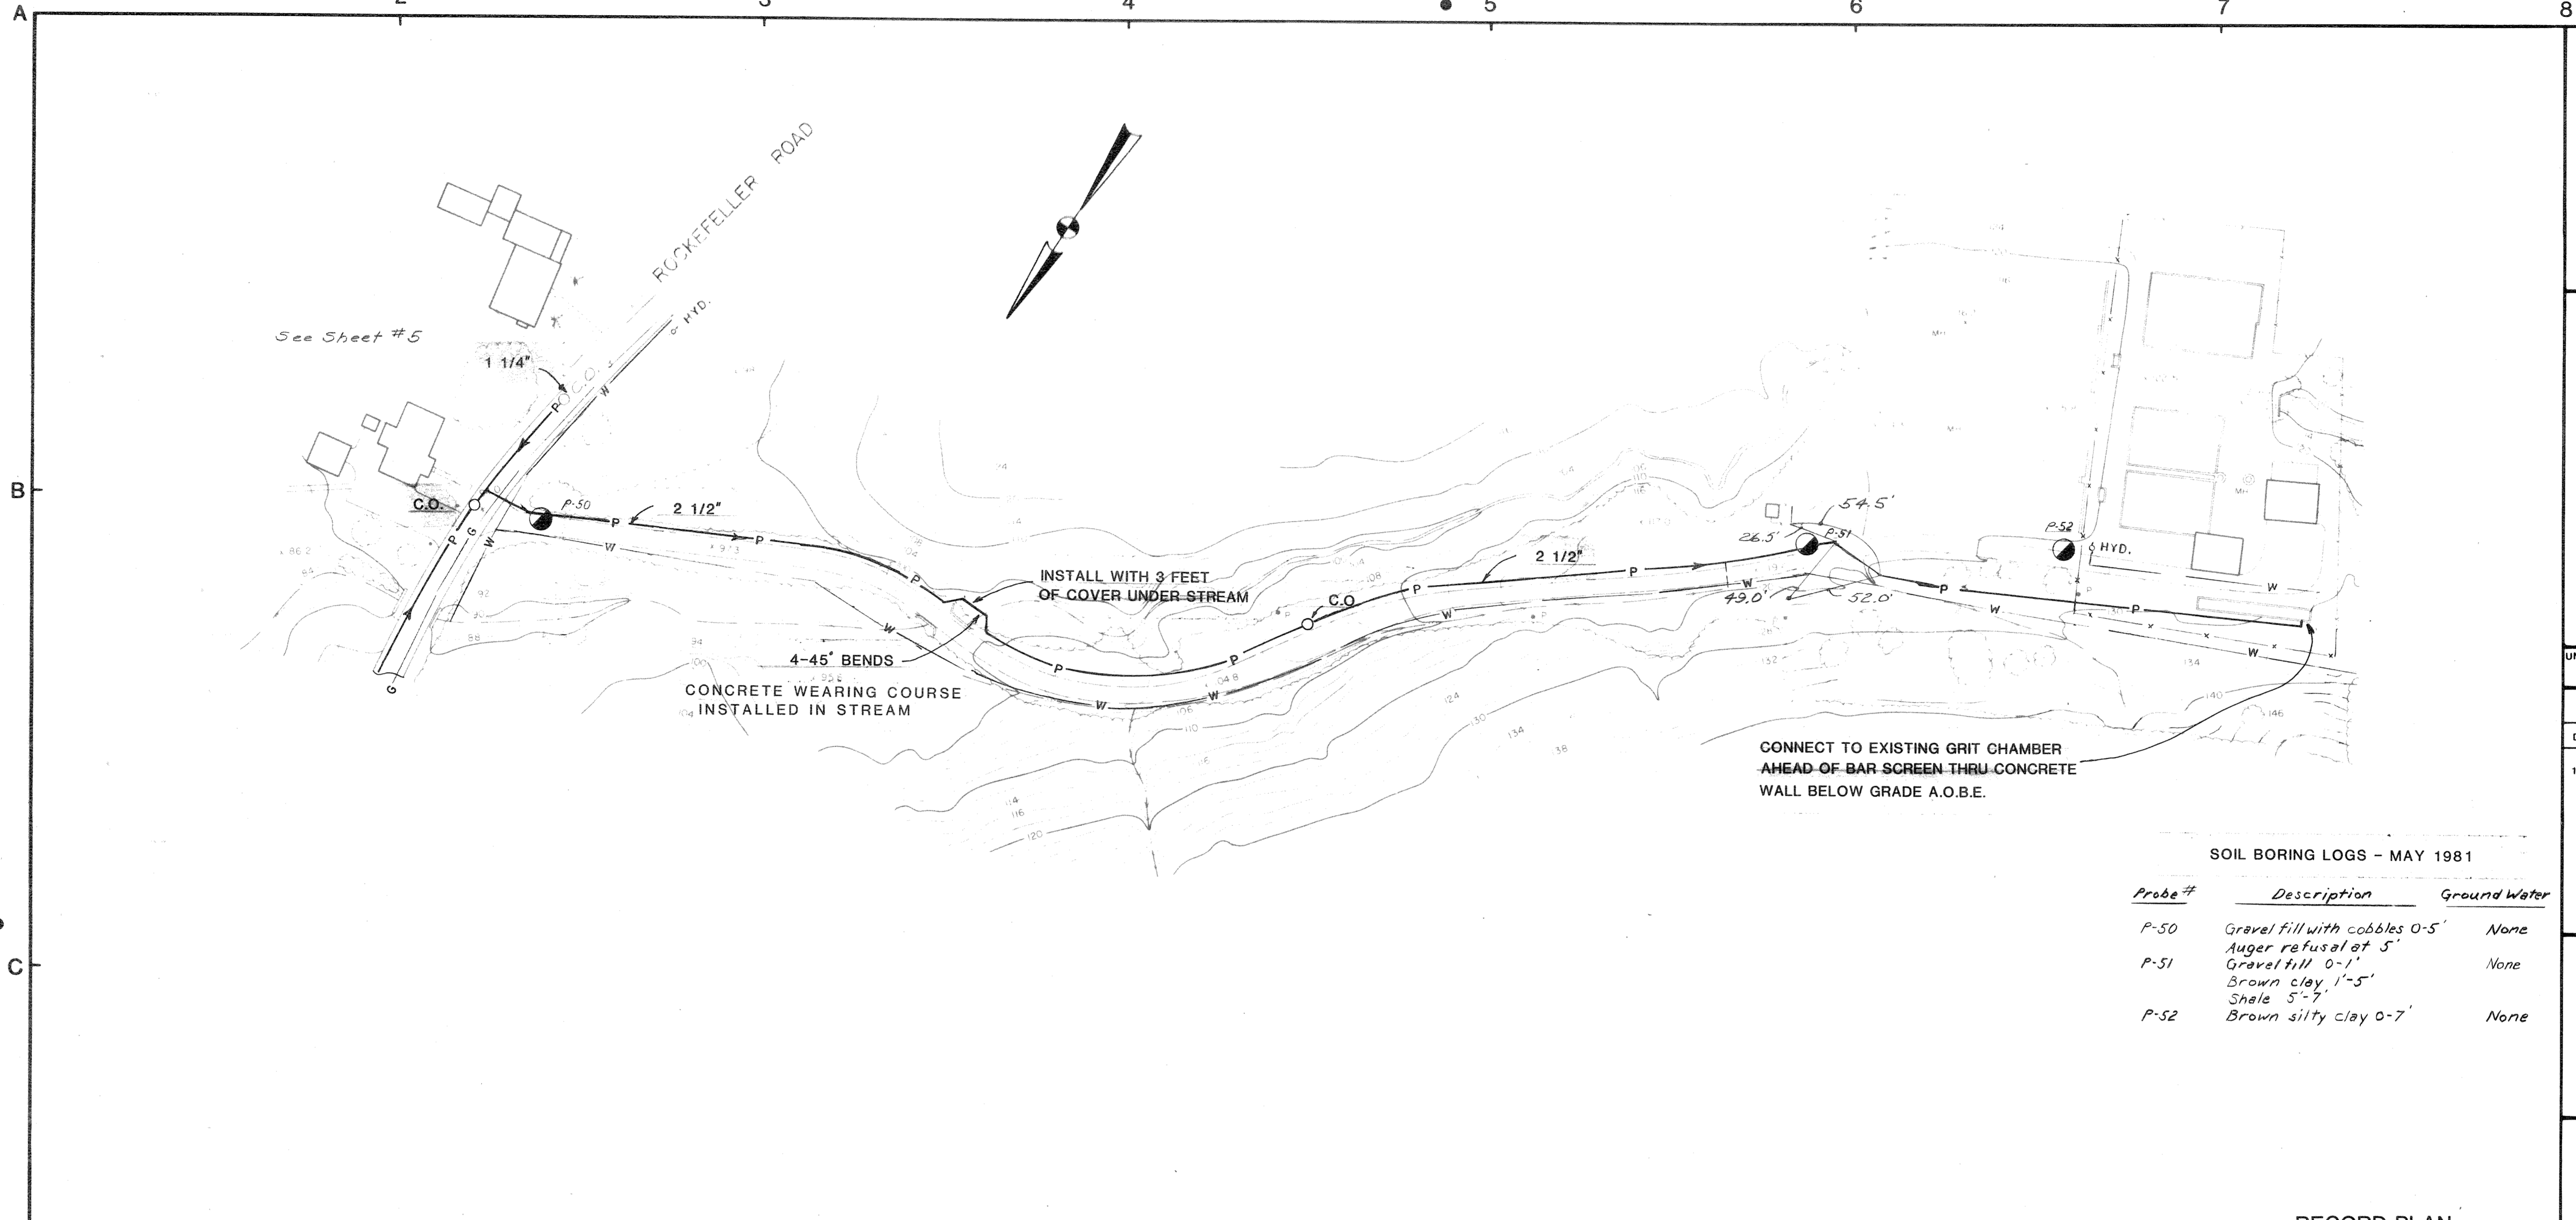

CONNECT TO EXISTING GRIT CHAMBER
-AHEAD OF BAR SCREEN THRU CONCRETE
WALL BELOW GRADE A.O.B.E.

SOIL BORING LOGS - MAY 1981

Probe #	Description	Ground Water
P-50	Gravel fill with cobbles 0-5'	None
P-51	Auger refusal at 5' Gravel fill 0-1' Brown clay 1'-5' Shale 5-7'	None
P-52	Brown silty clay 0-7'	None

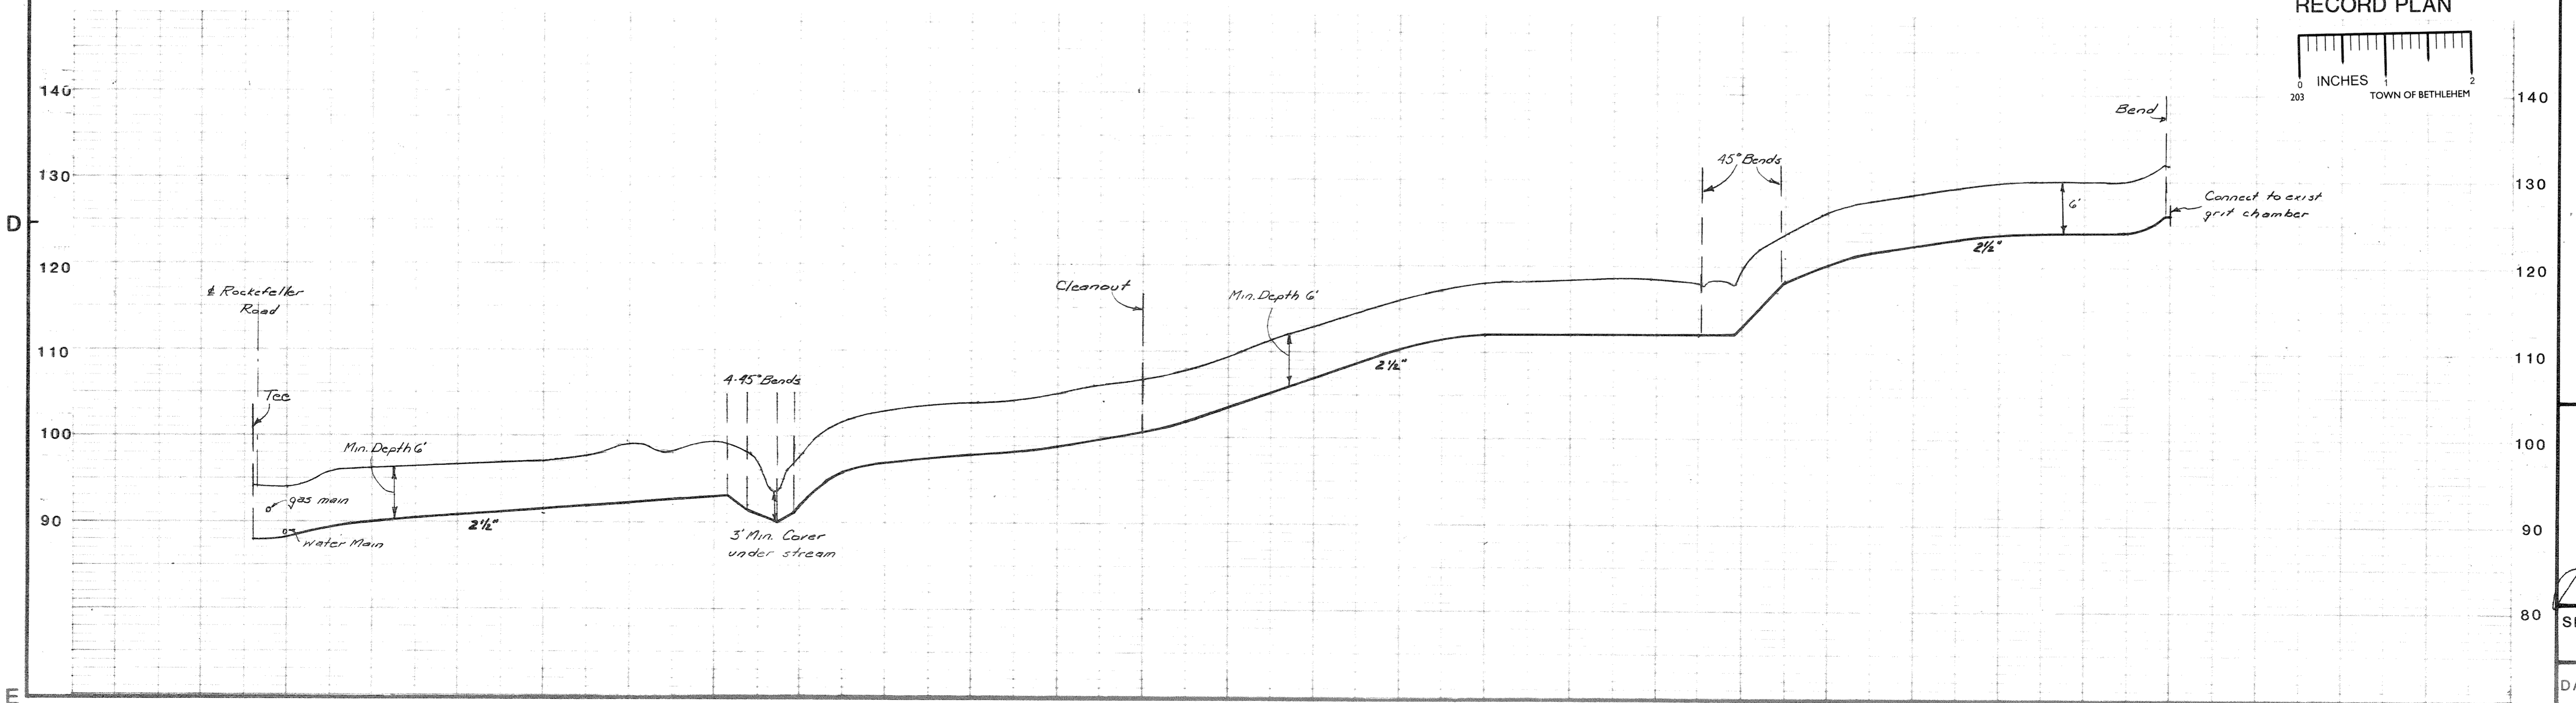

KEY PLAN

NOTES

UNAUTHORIZED ALTERATIONS OR ADDITIONS TO THIS DOCUMENT IS A VIOLATION OF SECTION 7209 SUBDIVISION 2 OF THE NEW YORK STATE EDUCATION LAW

REVISIONS			
DATE	BY	DESCRIPTION	SYMBOL
11 83	E.O.	R.P.	

**J. KENNETH FRASER
AND ASSOCIATES, P.C.**
CONSULTING ENGINEERS
RENSELAER, NEW YORK

**BETHLEHEM
SEWER DISTRICT**
TOWN OF BETHLEHEM
ALBANY COUNTY NEW YORK

USEPA-NYSDEC PROJECT C-36-1096

**CONTRACT NO. 2
COLLECTING
SEWERS**

SCALE: HORIZONTAL 1" = 50'
VERTICAL 1" = 10'

PROJ. ENG'R.: W.T.B.
DRAWN BY: E.W.O.
TRACED BY: E.W.O.
CHECKED BY: W.T.B.
REF. No. 5097

SHEET TITLE: **NORMANSVILLE**

DATE: JUNE 1981 SHEET 6 OF 32