



IF THIS SHEET IS NOT 24"x36" IT IS A REDUCED PRINT - SCALE ACCORDINGLY


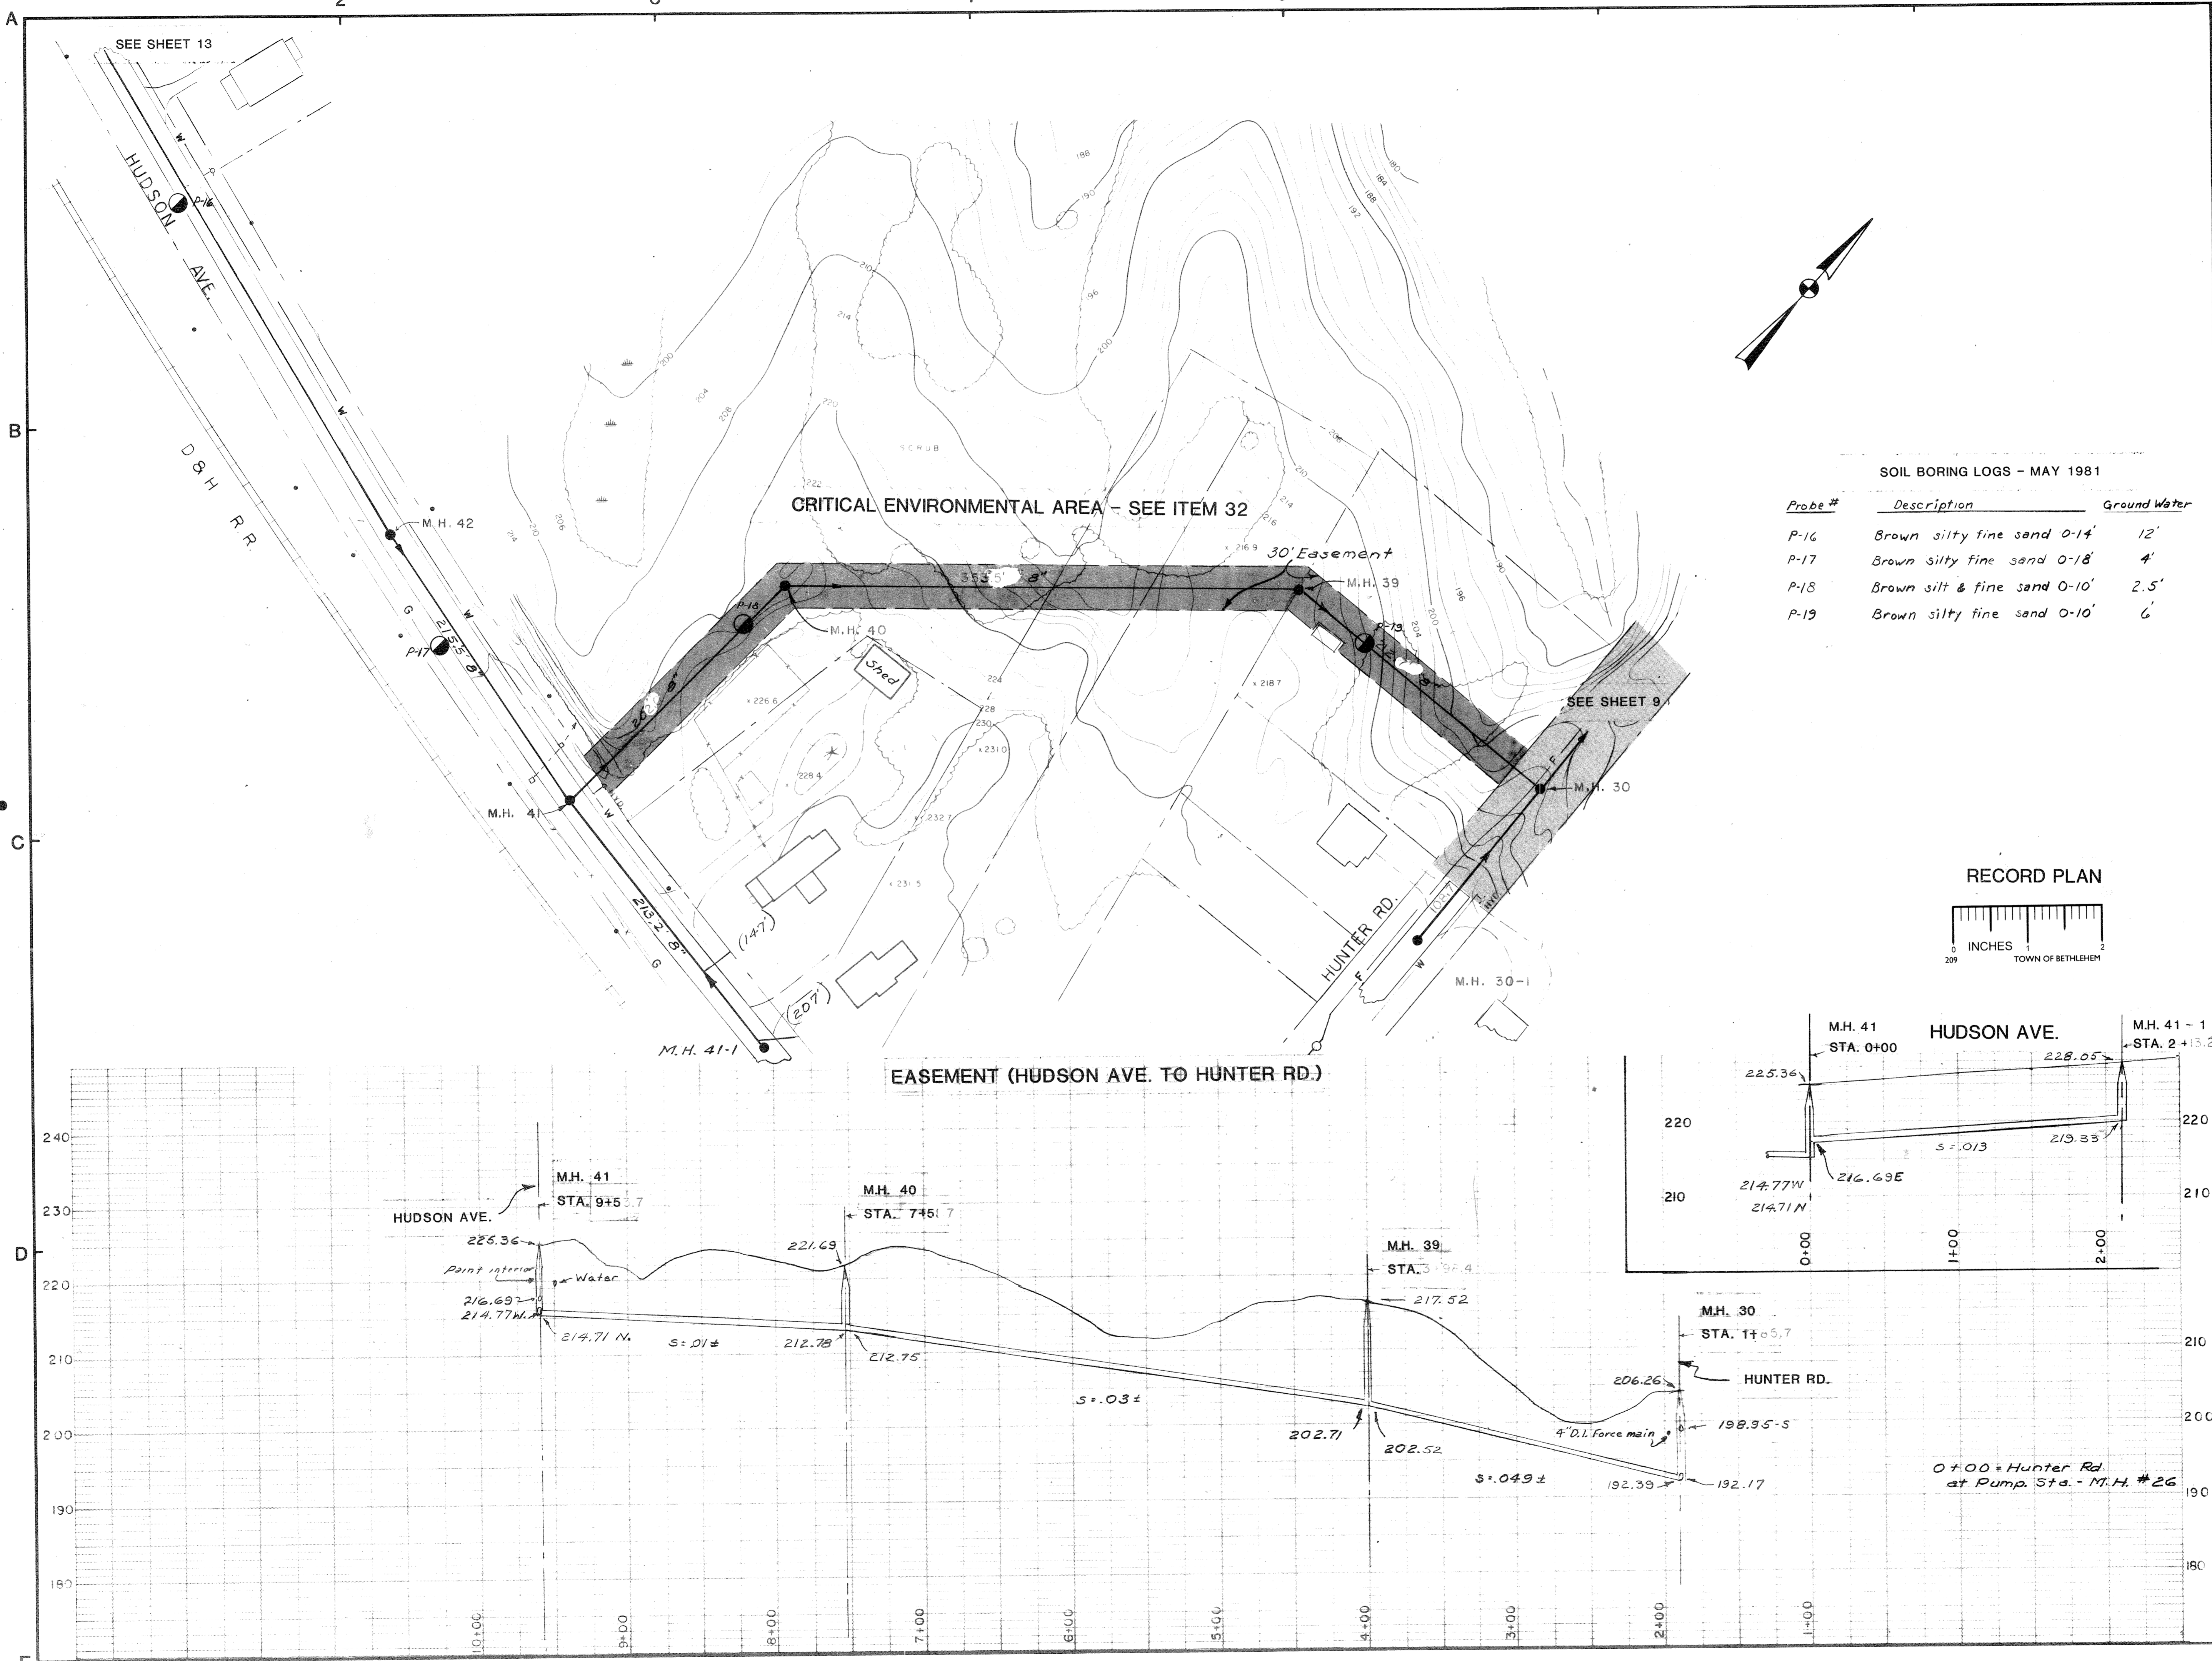


SOIL BORING LOGS - MAY 1981

Probe #	Description	Ground Water
P-16	Brown silty fine sand 0-14'	12'
P-17	Brown silty fine sand 0-18'	4'
P-18	Brown silt & fine sand 0-10'	2.5'
P-19	Brown silty fine sand 0-10'	6'

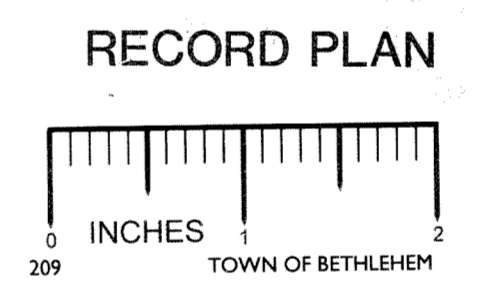

EASEMENT (HUDSON AVE. TO HUNTER RD.)

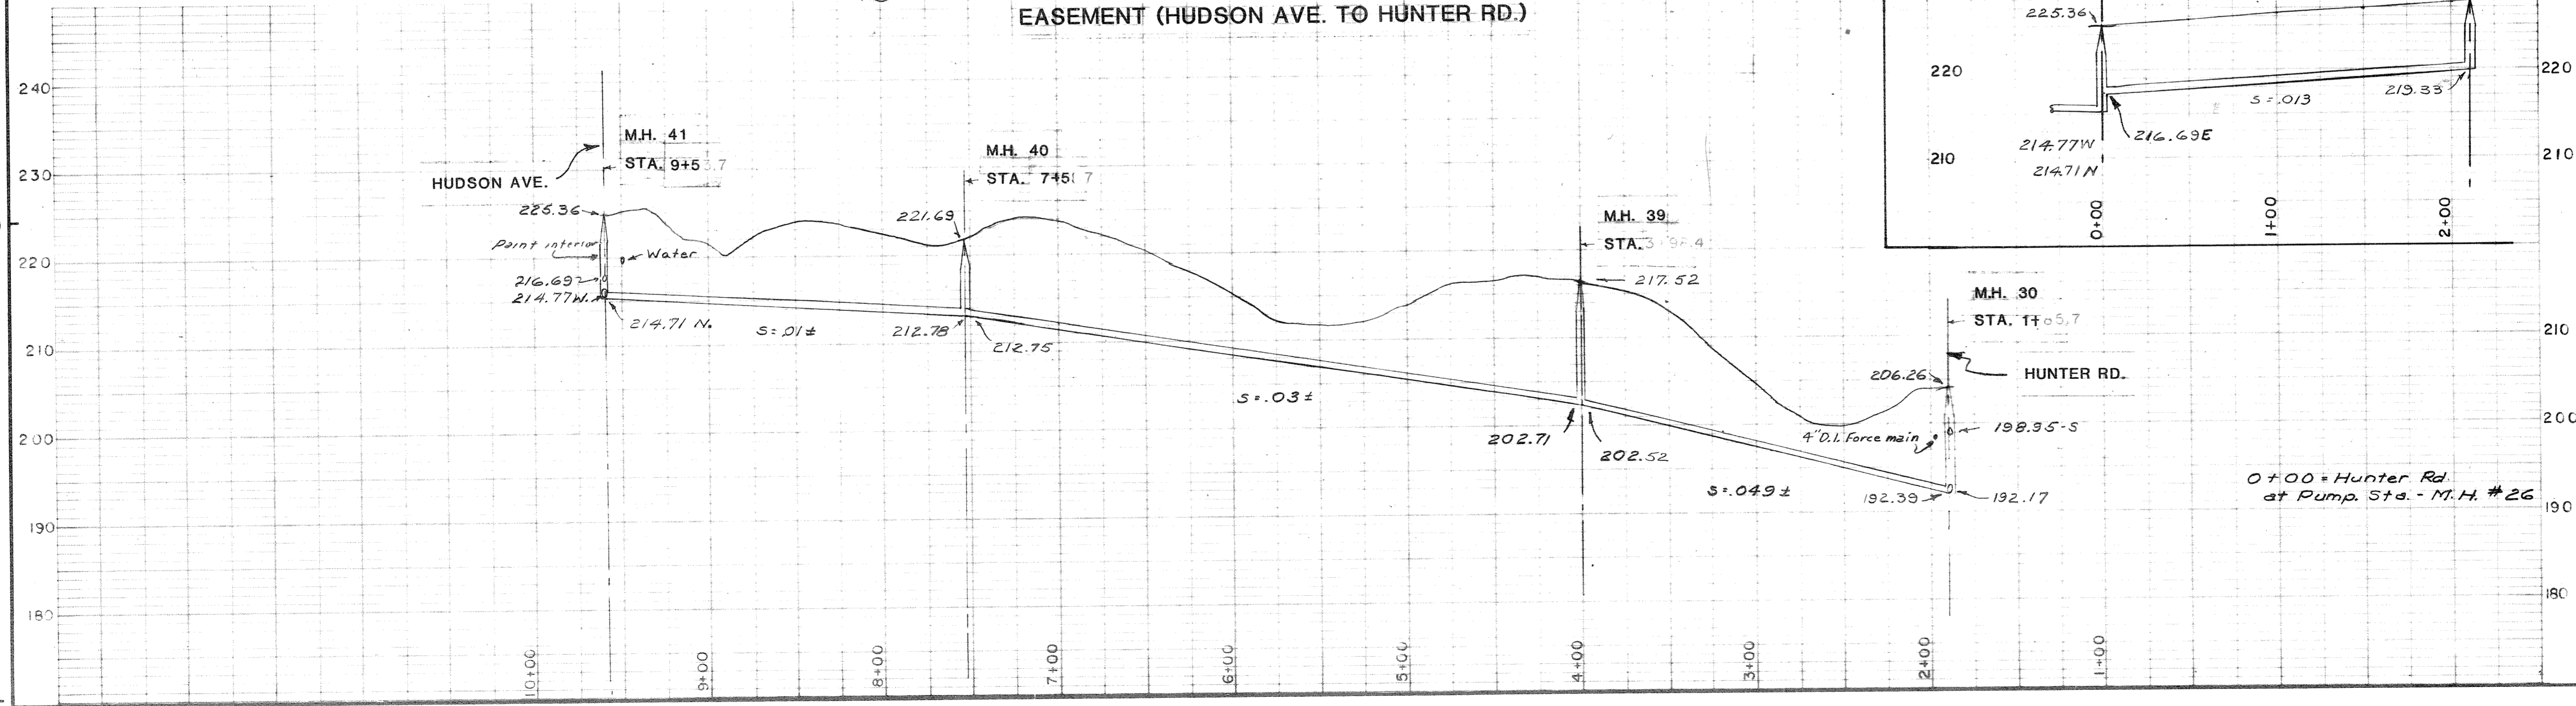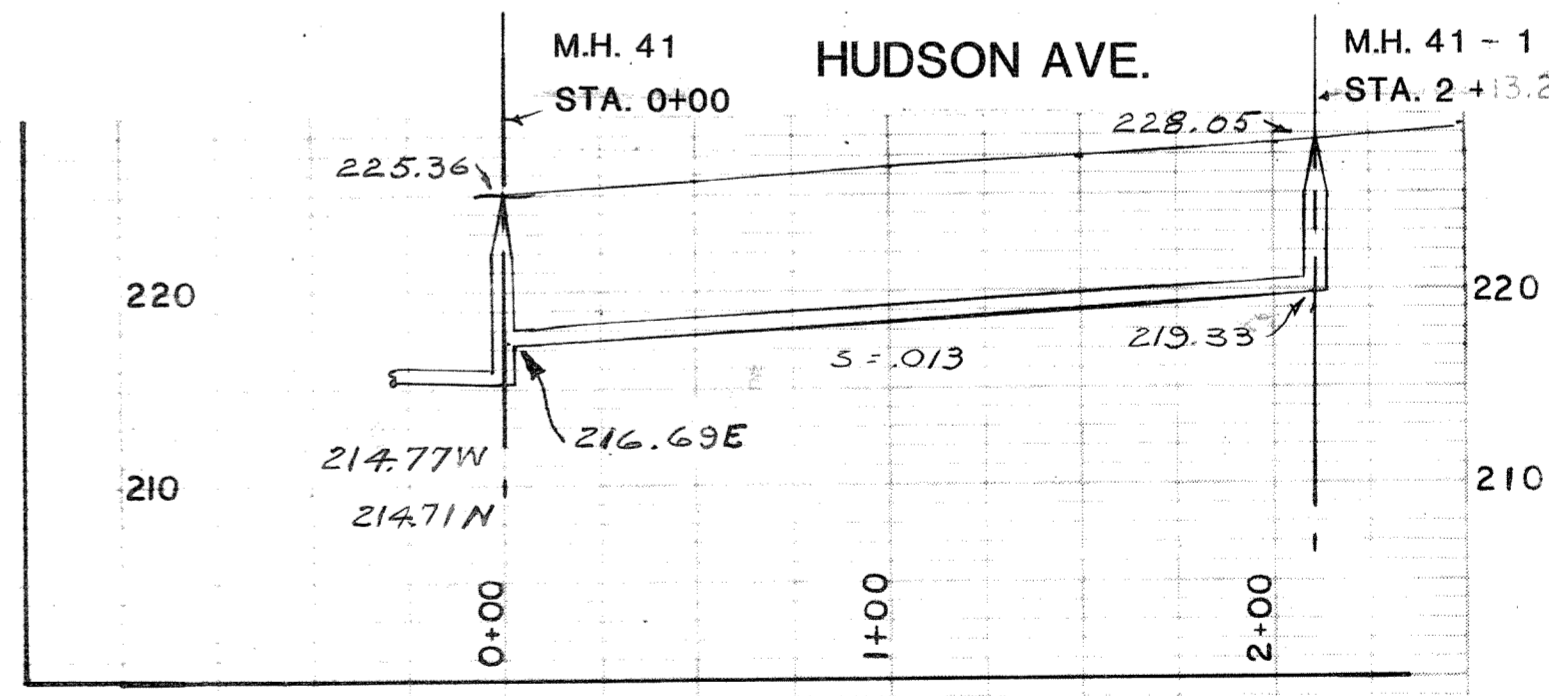

KEY PLAN

NOTES

UNAUTHORIZED ALTERATIONS OR ADDITIONS TO THIS DOCUMENT IS A VIOLATION OF SECTION 7209 SUBDIVISION 2 OF THE NEW YORK STATE EDUCATION LAW

REVISIONS

DATE	BY	DESCRIPTION	SYMBOL
11/83	E.O.R.P.		

J. KENNETH FRASER AND ASSOCIATES, P.C.


CONSULTING ENGINEERS
RENSELAER, NEW YORK

BETHLEHEM SEWER DISTRICT
TOWN OF BETHLEHEM
ALBANY COUNTY NEW YORK

USEPA-NYSDEC PROJECT C-36-1096

CONTRACT NO. 2
COLLECTING SEWERS

SCALE: HORIZONTAL 1" = 50'
VERTICAL 1" = 10'

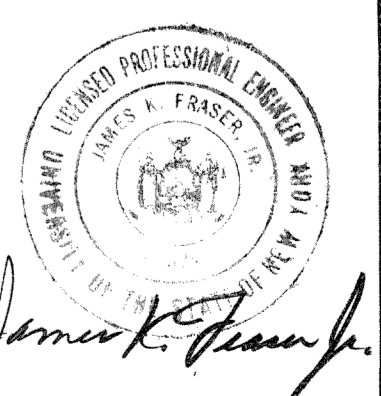

PROJ. ENGR.: W.T.B.
DRAWN BY: E.W.O.
TRACED BY: E.W.O.
CHECKED BY: W.T.B.

REF. No. 5103

SHEET-TITLE: EASEMENT (HUDSON AVE. TO HUNTER RD.)

DATE: JUNE 1981 SHEET 12 OF 32