


IF THIS SHEET IS NOT 24"x36" IT IS A REDUCED PRINT - SCALE ACCORDINGLY

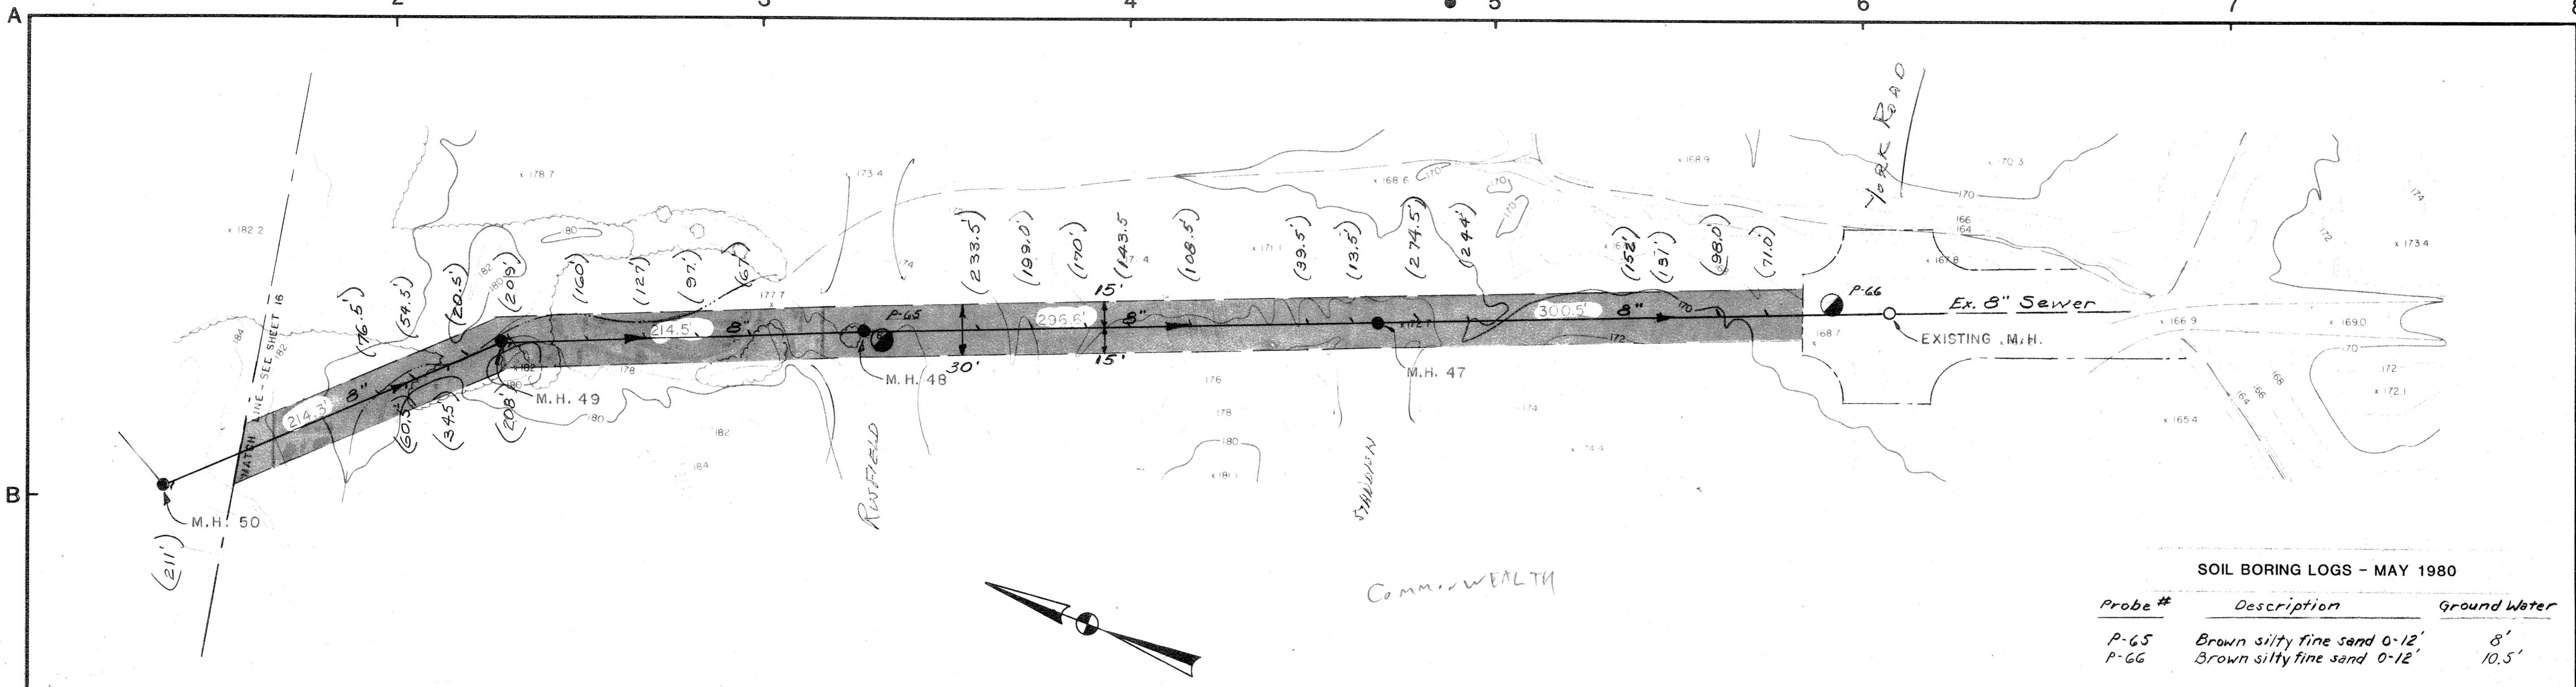

KEY PLAN

NOTES
 WYE BRANCHES ONLY - NO LATERAL INSTALLED

UNAUTHORIZED ALTERATIONS OR ADDITIONS TO THIS DOCUMENT IS A VIOLATION OF SECTION 7209 SUBDIVISION 2 OF THE NEW YORK STATE EDUCATION LAW

REVISIONS

DATE	BY	DESCRIPTION	SYMBOL
11/83	E.O. R.P.		

J. KENNETH FRASER AND ASSOCIATES, P.C.
 CONSULTING ENGINEERS
 RENNELAER, NEW YORK

BETHLEHEM SEWER DISTRICT
 TOWN OF BETHLEHEM
 ALBANY COUNTY NEW YORK

USEPA-NYSDEC PROJECT C-36-1096

CONTRACT NO. 2
COLLECTING SEWERS

SCALE: HORIZONTAL 1" = 50'
 VERTICAL 1" = 10'

PROJ. ENG'R.: W.T.B.
 DRAWN BY: W.T.B.
 TRACED BY: W.T.B.
 CHECKED BY: W.T.B.
 REF. No. 5106

SHEET TITLE: **BRIGHTONWOOD**
 DATE: JUNE 1981
 SHEET 15 OF 32

