


CONTRACTOR TO CONFINE HIS OPERATIONS TO AS NARROW AN AREA AS PRACTICAL ALONG THE ALIGNMENT OF THE SANITARY SEWER TO MINIMIZE DISRUPTION OF THE REAR YARDS.

**LINCOLN AVENUE
SANITARY SEWER REPLACEMENT**

SCALE: 1"=20'
SEPT. 6, 1985

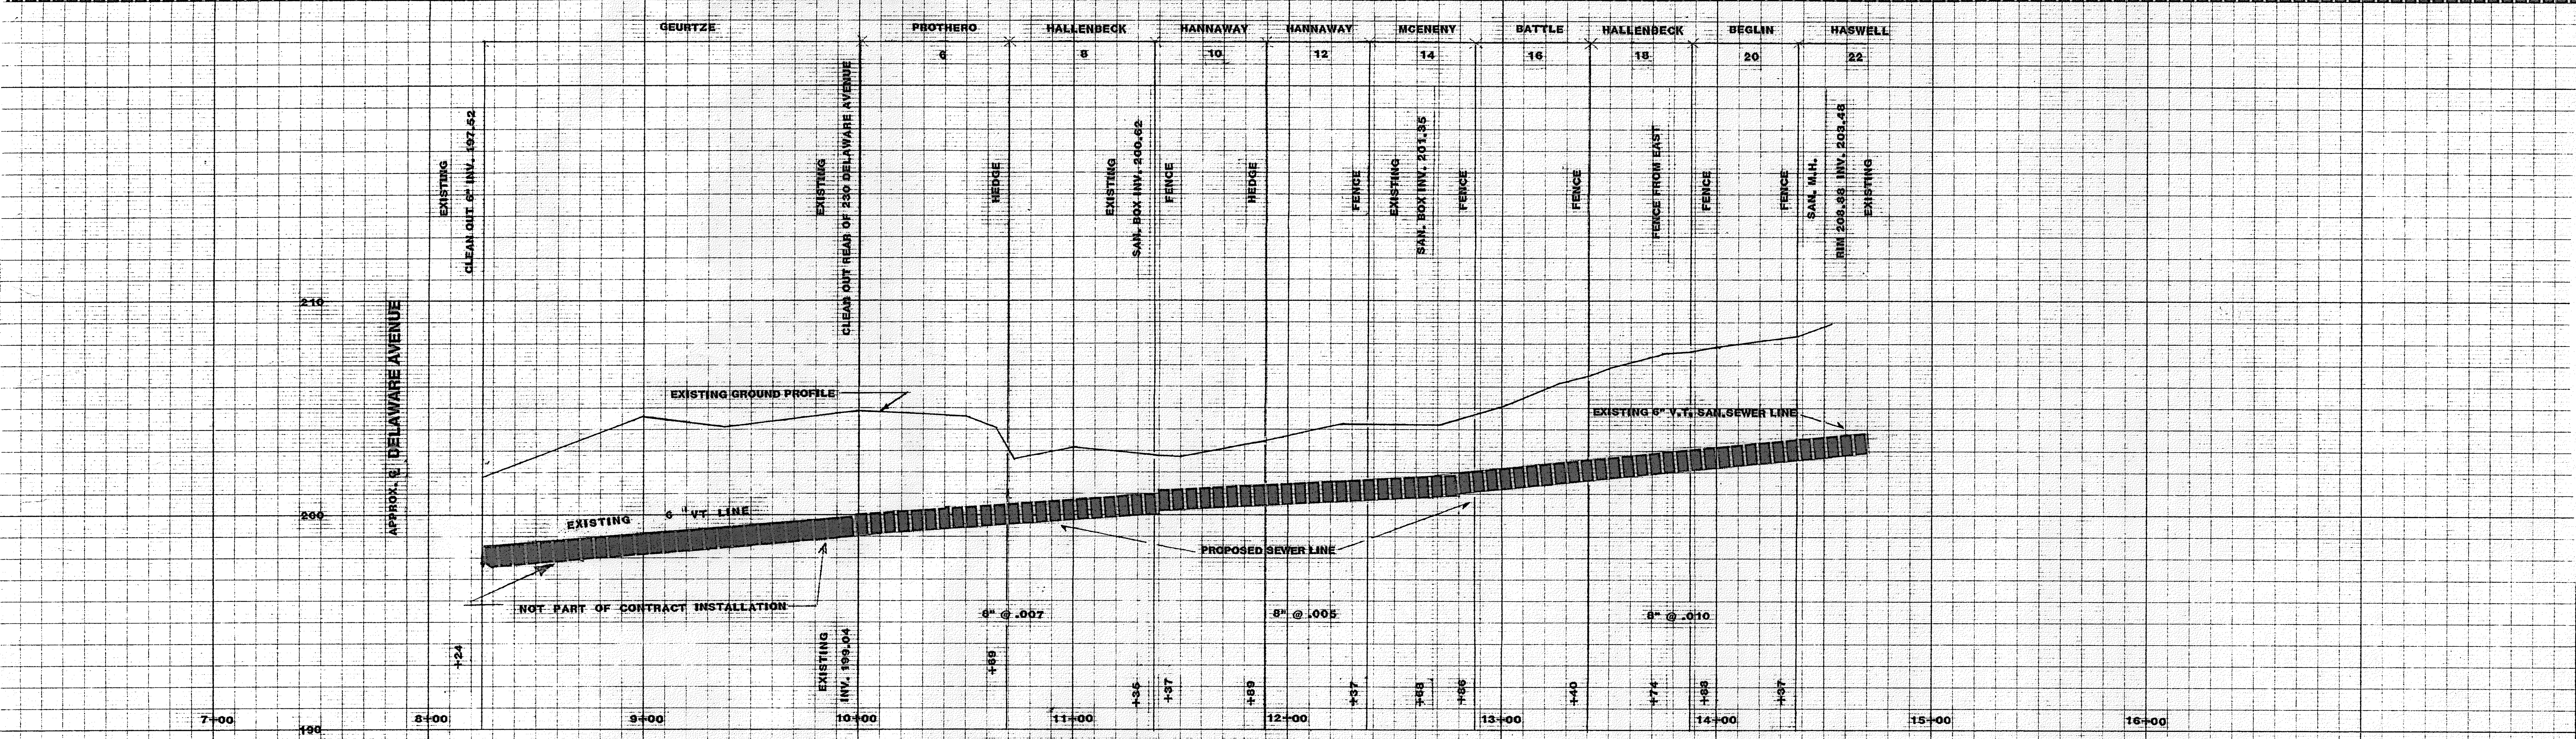

**EAST SIDE REAR PROPERTY LINE PROFILE
LINCOLN AVENUE**

SCALE: HORIZ. 1"=40' AUGUST 30, 1985
VERT. 1"=4' BK.T.B. 12 P.100

PROFILE RUN ALONG PROPOSED LOCATION OF NEW SEWER LINE
DO NOT USE STATIONING BETWEEN STRUCTURES TO DETERMINE SLOPE OF EXISTING PIPE

