




LINCOLN AVENUE
SANITARY SEWER REPLACEMENT

SCALE: 1"=30'
AUG. 20, 1986

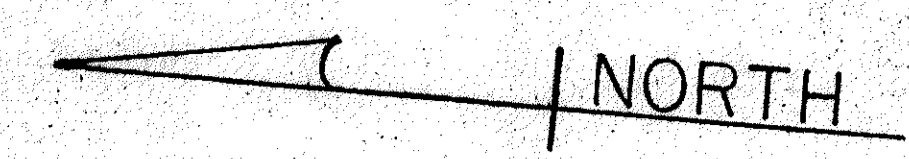

NOTE:
CONTRACTOR TO CONFINE HIS OPERATIONS TO AS NARROW AN AREA AS PRACTICAL ALONG
THE ALIGNMENT OF THE SANITARY SEWER TO MINIMIZE DISRUPTION OF THE REAR YARDS.

LINCOLN AVENUE

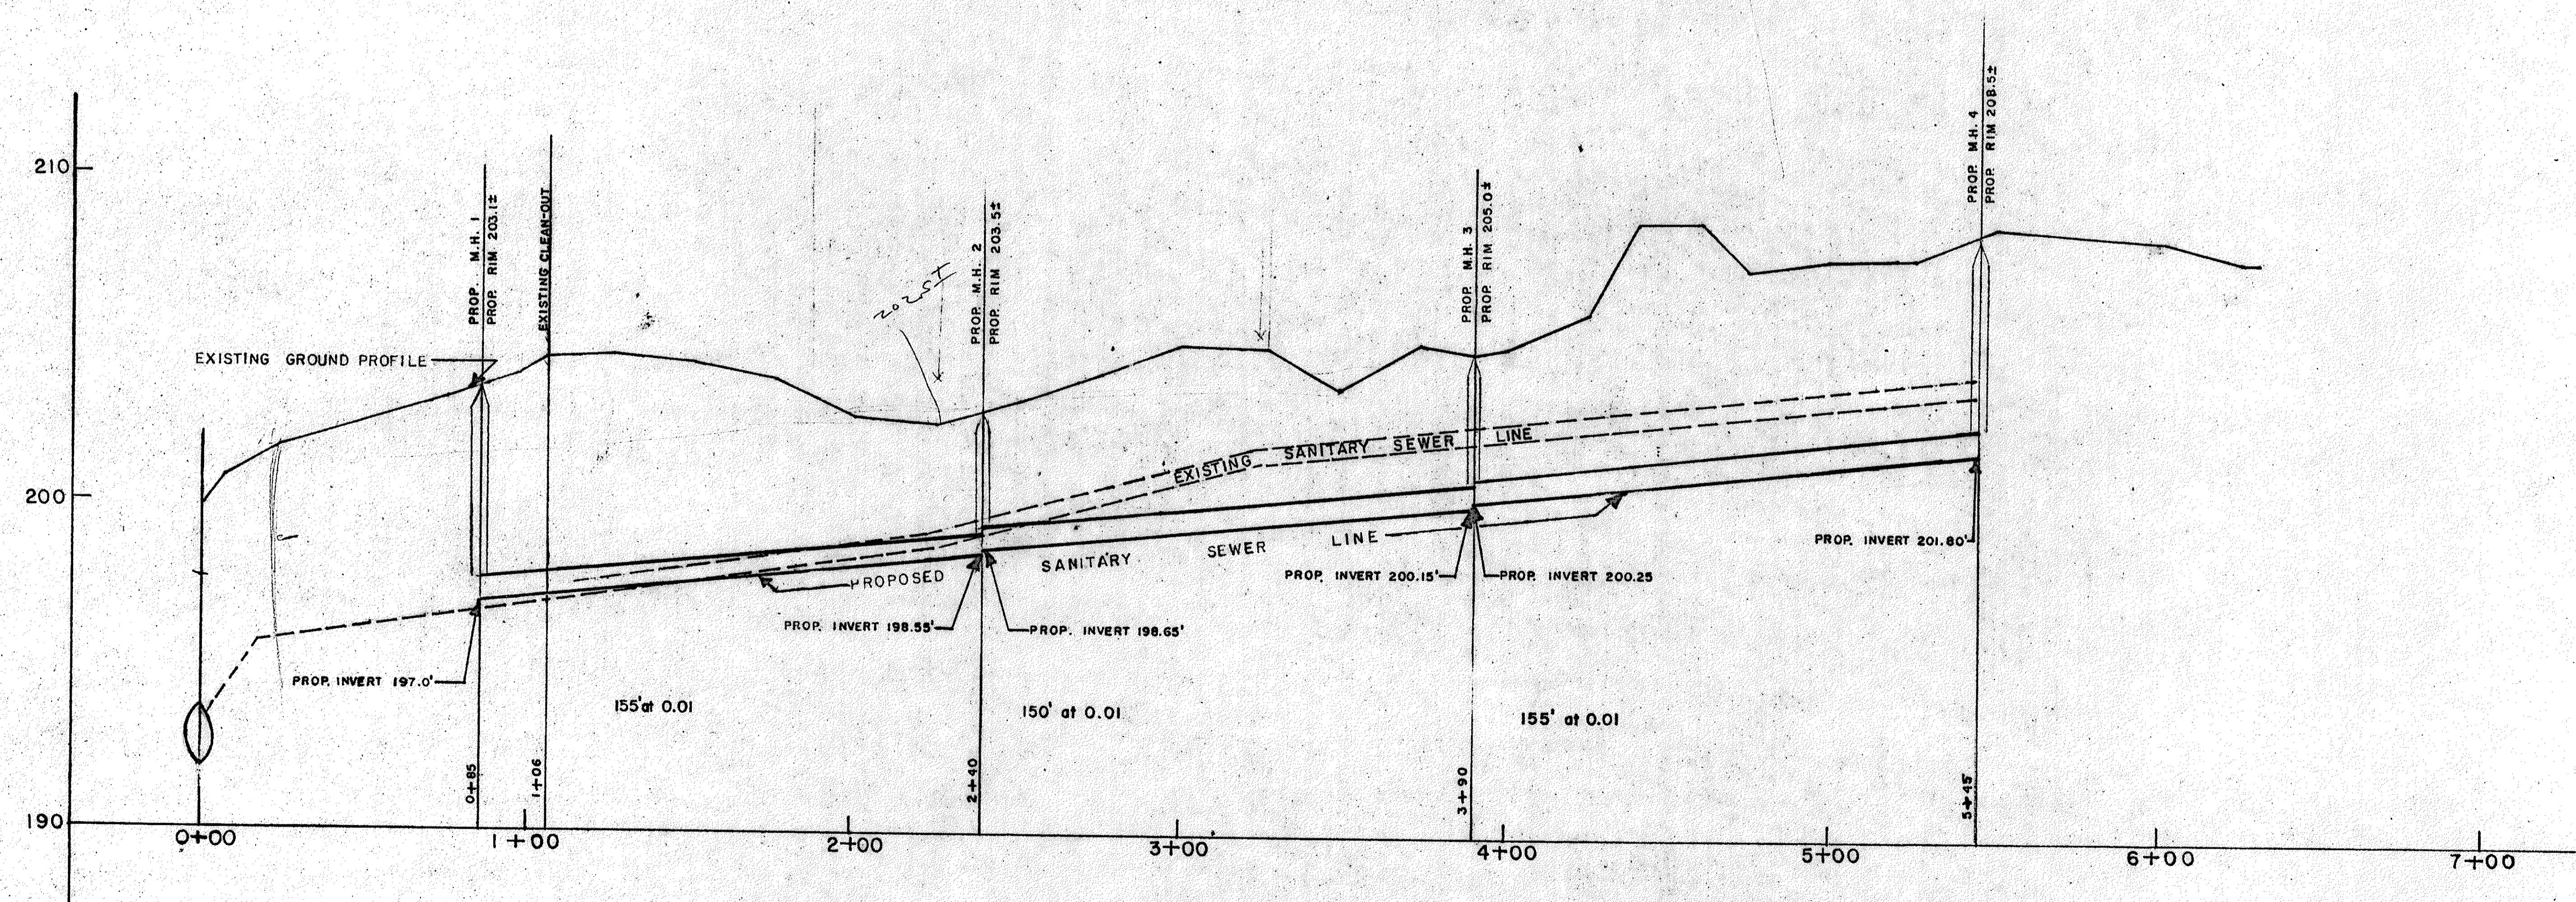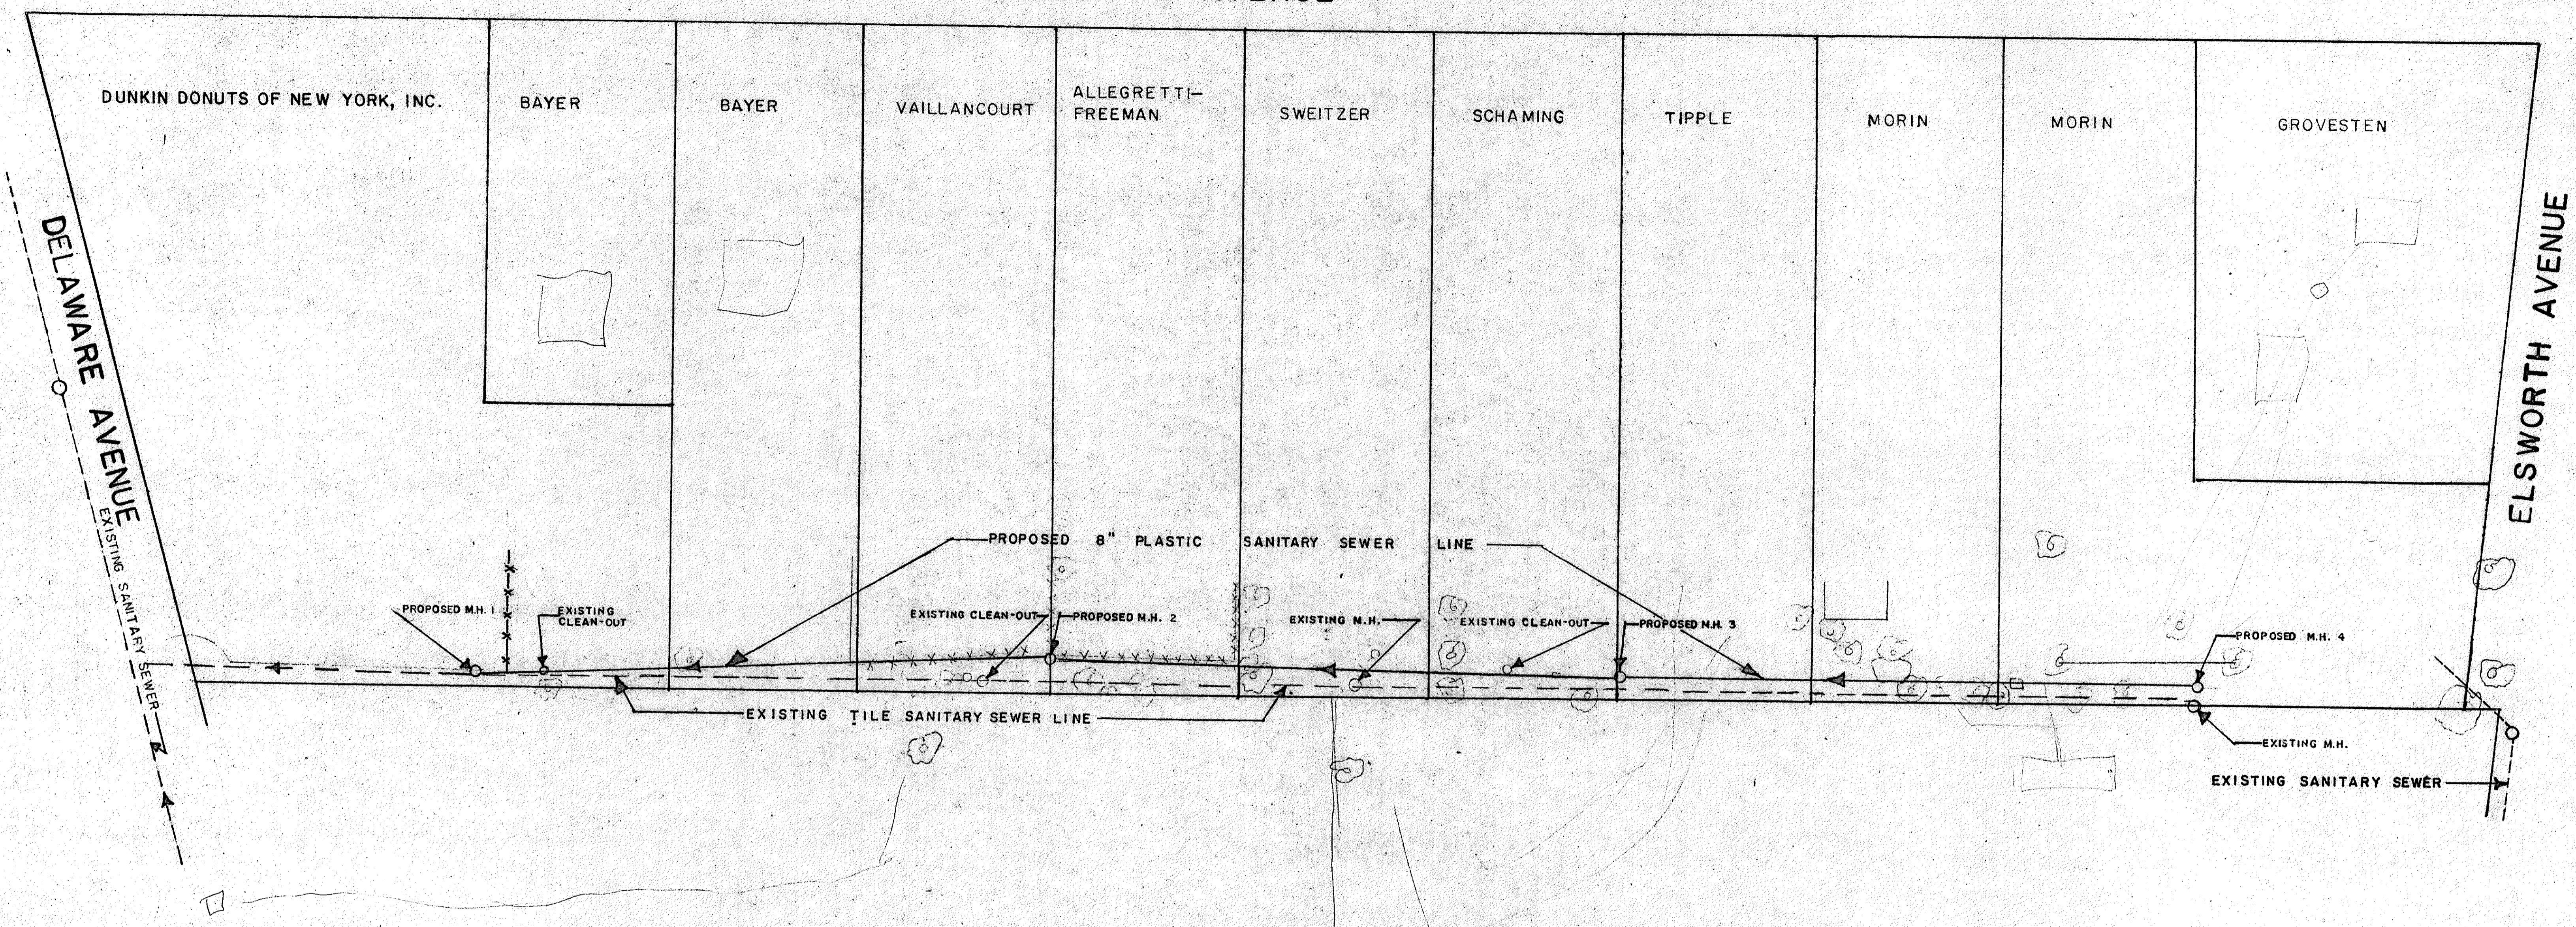

WEST SIDE REAR PROPERTY LINE PROFILE
LINCOLN AVENUE
SCALE: HORZ. 1"=40'
VERT. 1"=4'
JUNE 20, 1986
BK-TB 14 p. 8-10

