



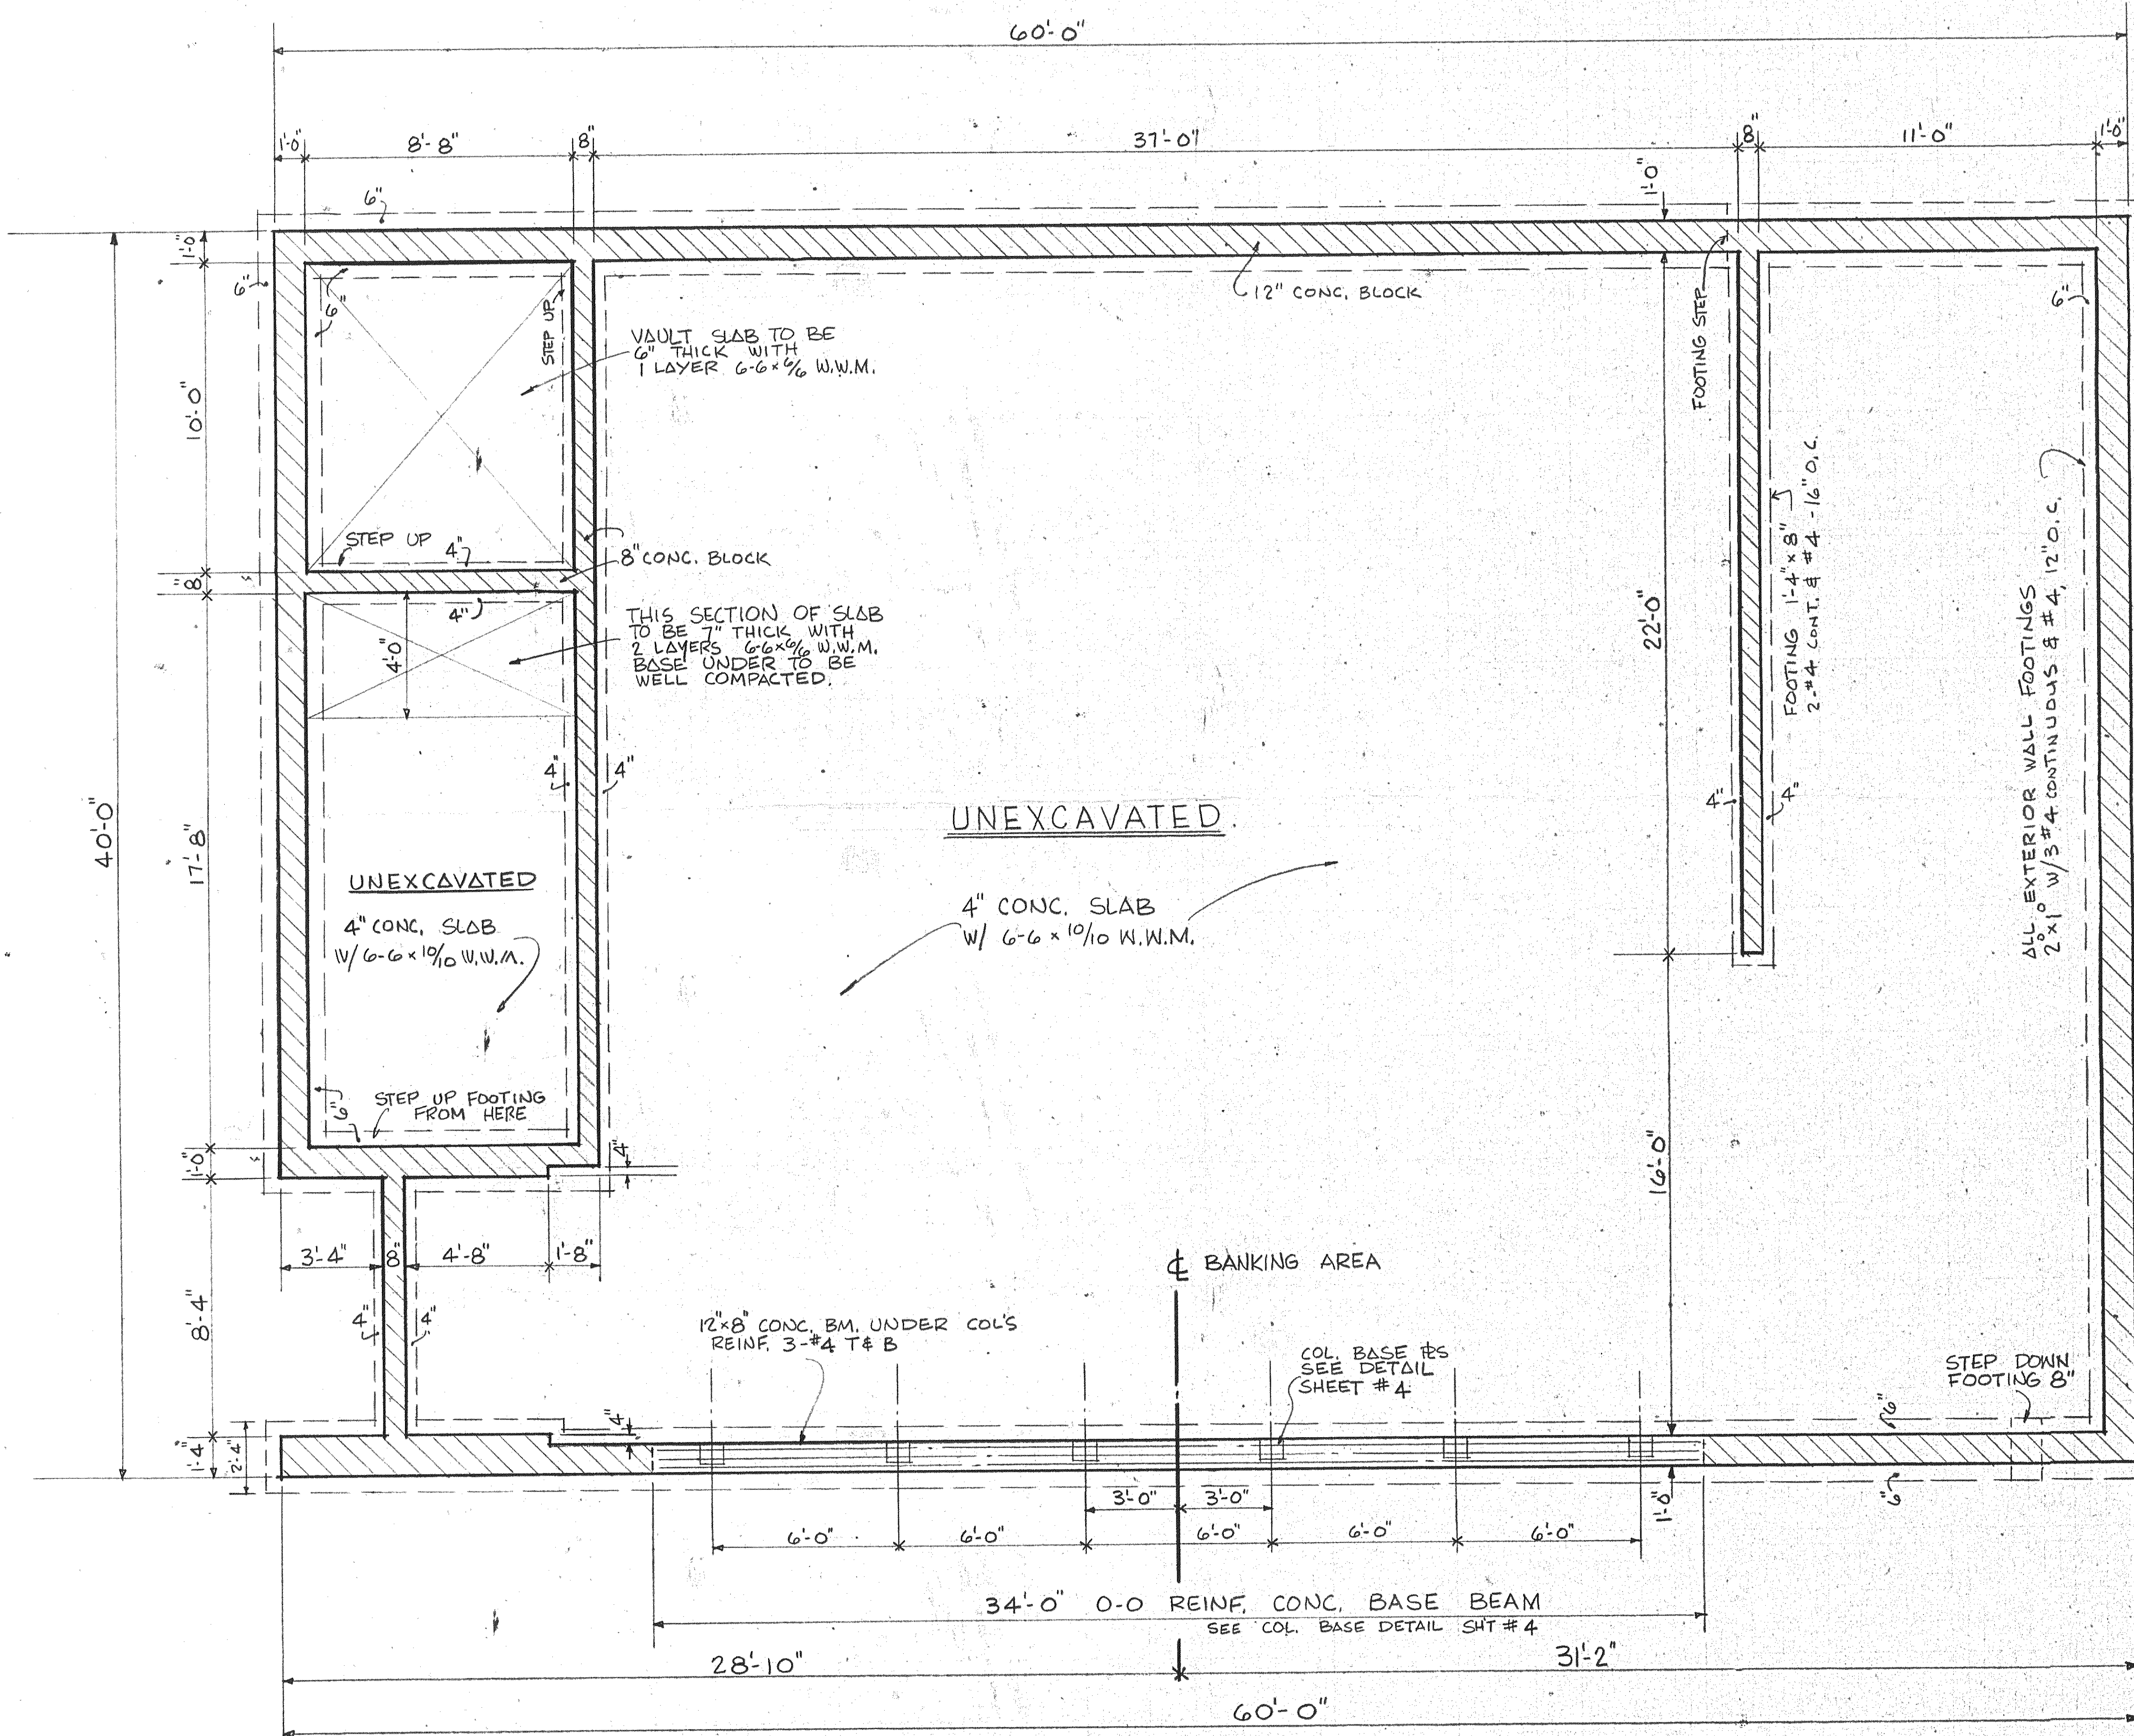


FOUNDATION PLAN — 1/4"=1'-0"

ELSMERE AVE

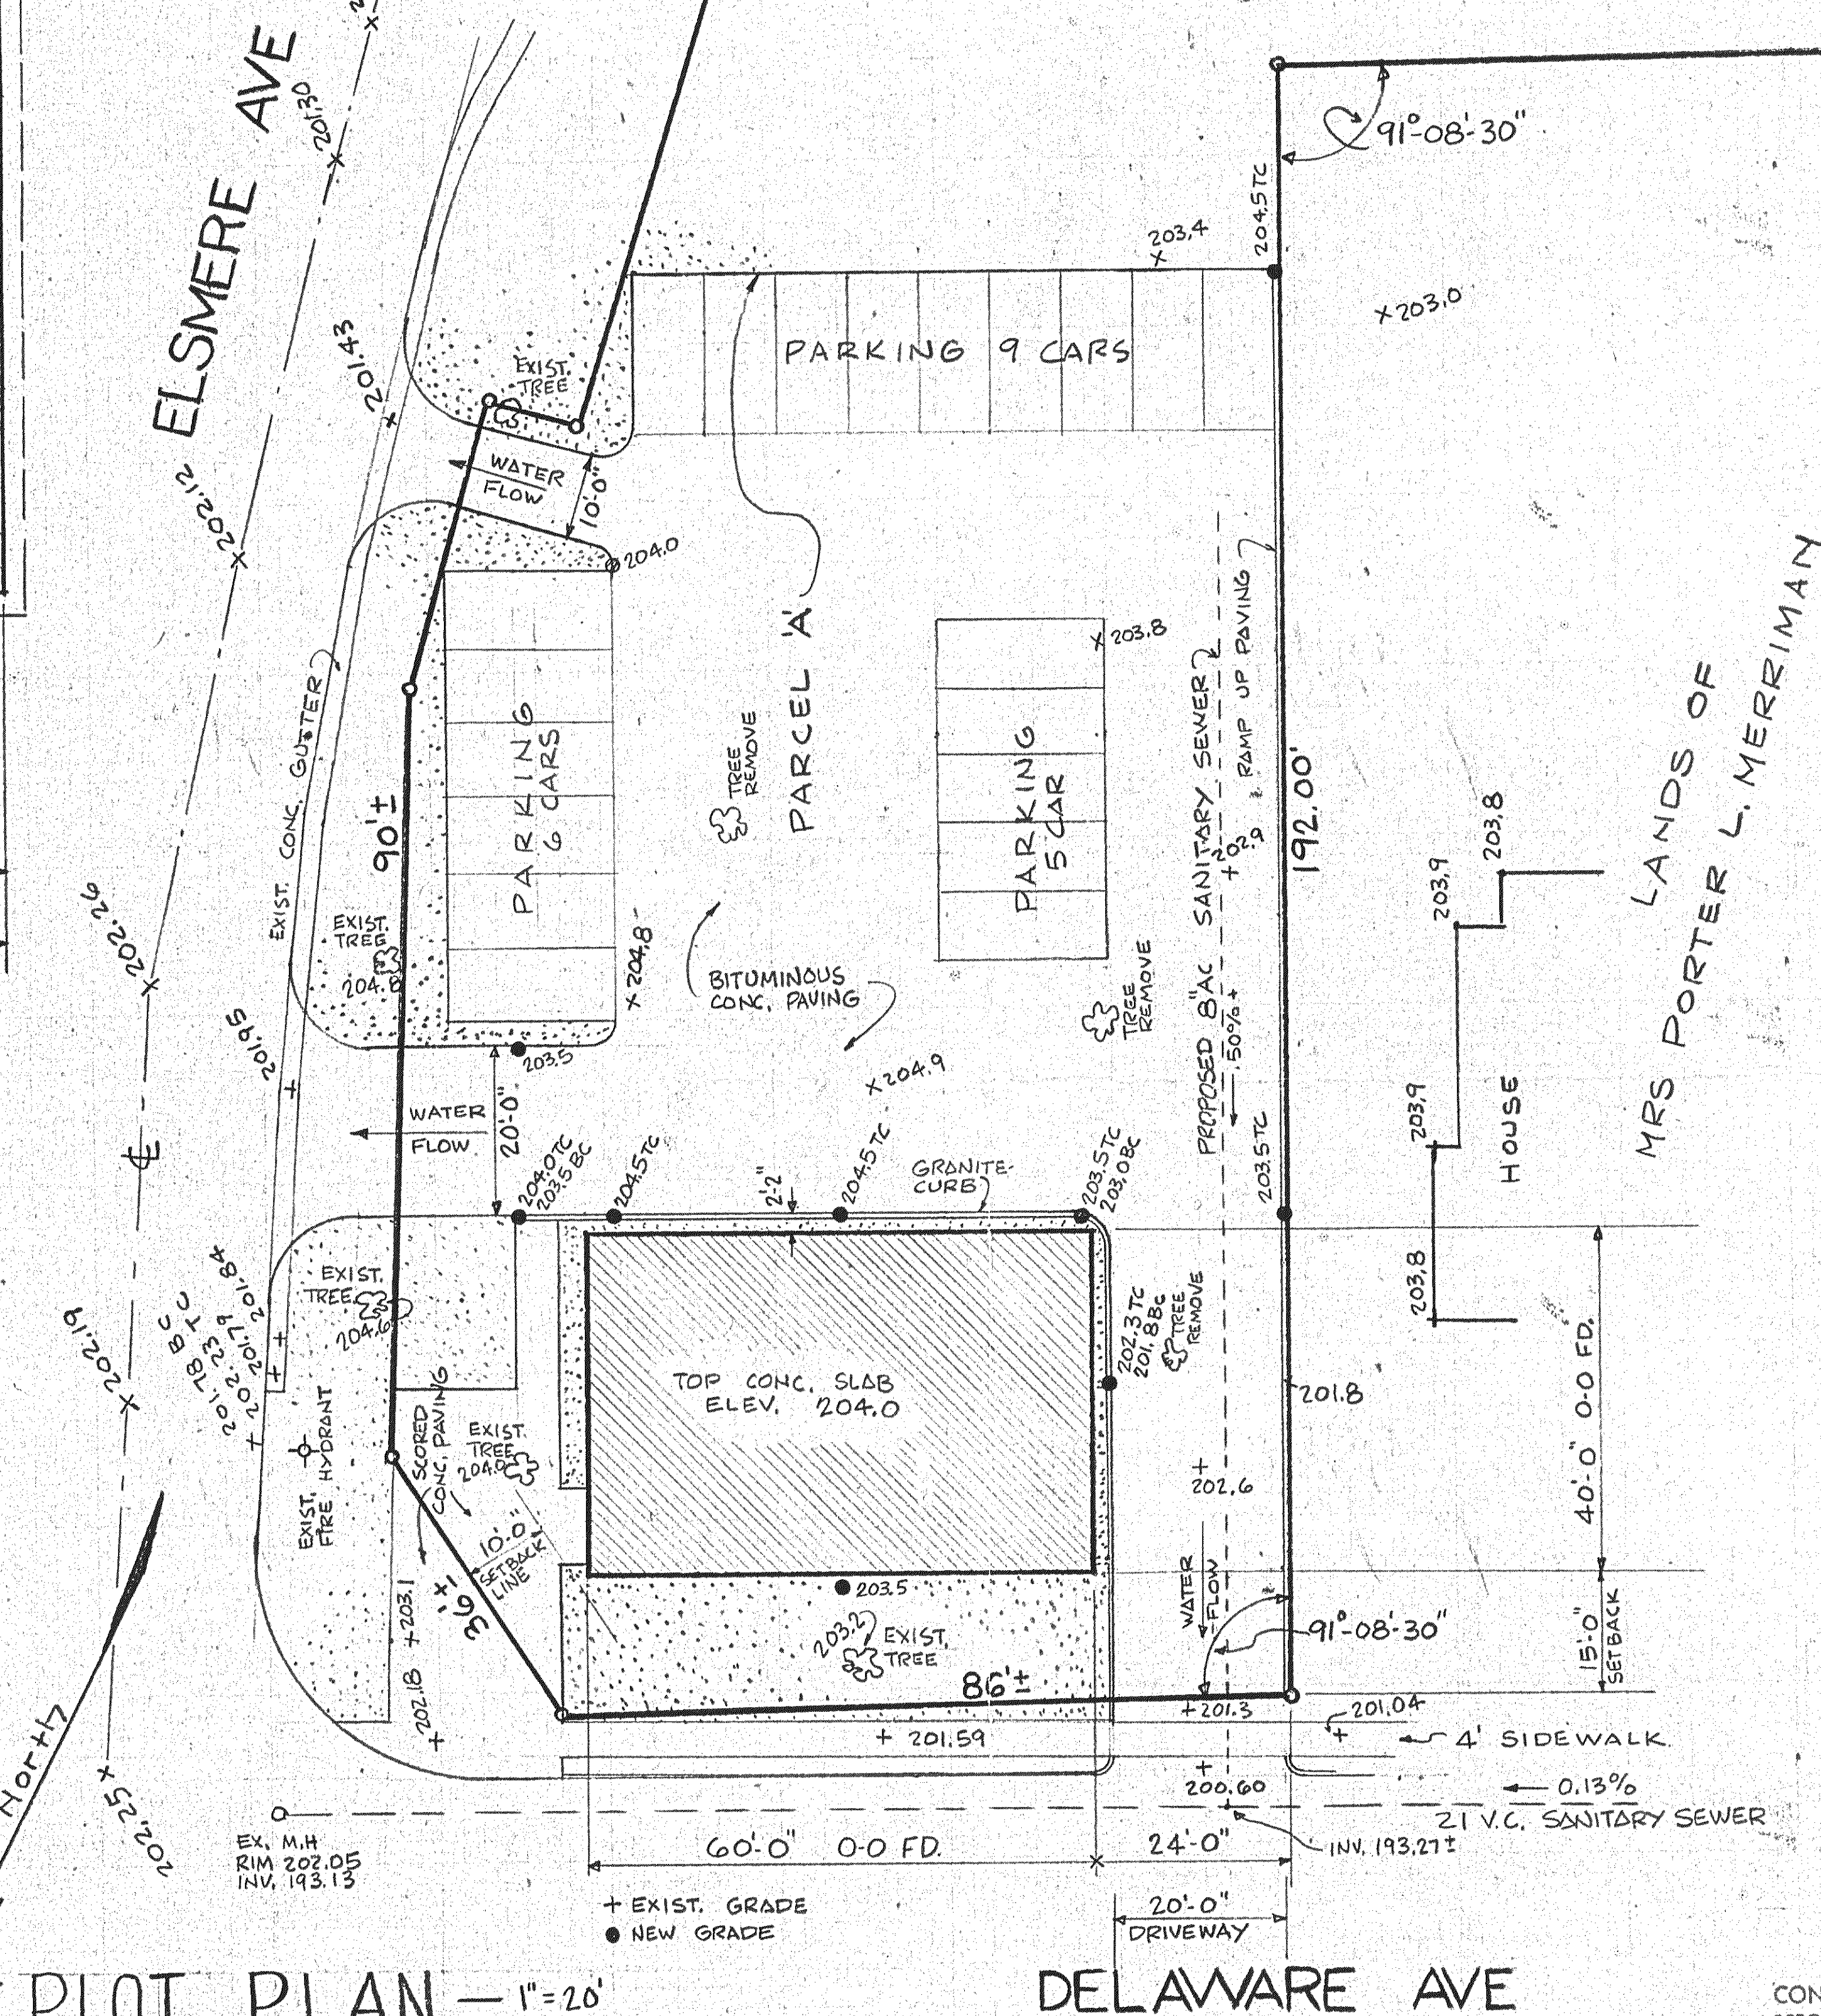

PLOT PLAN — 1"=20'

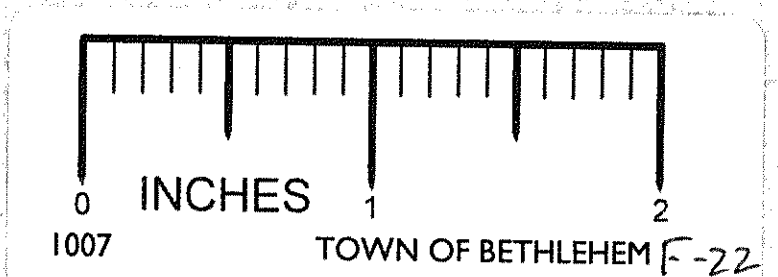

APPROVED
 DATE 9-7-66
 [Signature]
 Town of Bethlehem

BENCH MARK TAKEN ON FIRE HYDRANT TOP OF NUT @ POINT OF ARROW. ELEV = 205.63
 HYDRANT LOCATED S.W. CORNER DELAWARE & ELSMERE AVENUES.

NOTE
 PROPERTY LINES, TOPO DETAILS TAKEN FROM SURVEY BY EDWARD W. BOUTELLE & SON DATED 18 OCT. 1963
 REVISED 25 OCT. 1963 & REVISED SEWER EASEMENT 15 JUNE 66

CONTRACTOR TO VERIFY ALL CONDITIONS AND DIMENSIONS AT PREMISES BEFORE STARTING. DISCREPANCIES TO BE REPORTED TO ARCHITECT.



THE BROTHERS PARIS
 ARCHITECTS
 LATHAM N.Y.

A BRANCH BANK
 CORNER ELSMERE & DELAWARE AVENUES
 DELMAR N.Y.

REV.	DATE	DESCRIPTION	CHK. BY