




**PROFILE**  
 SCALE: HORIZONTAL: 1" = 40'  
 VERTICAL: 1" = 10'

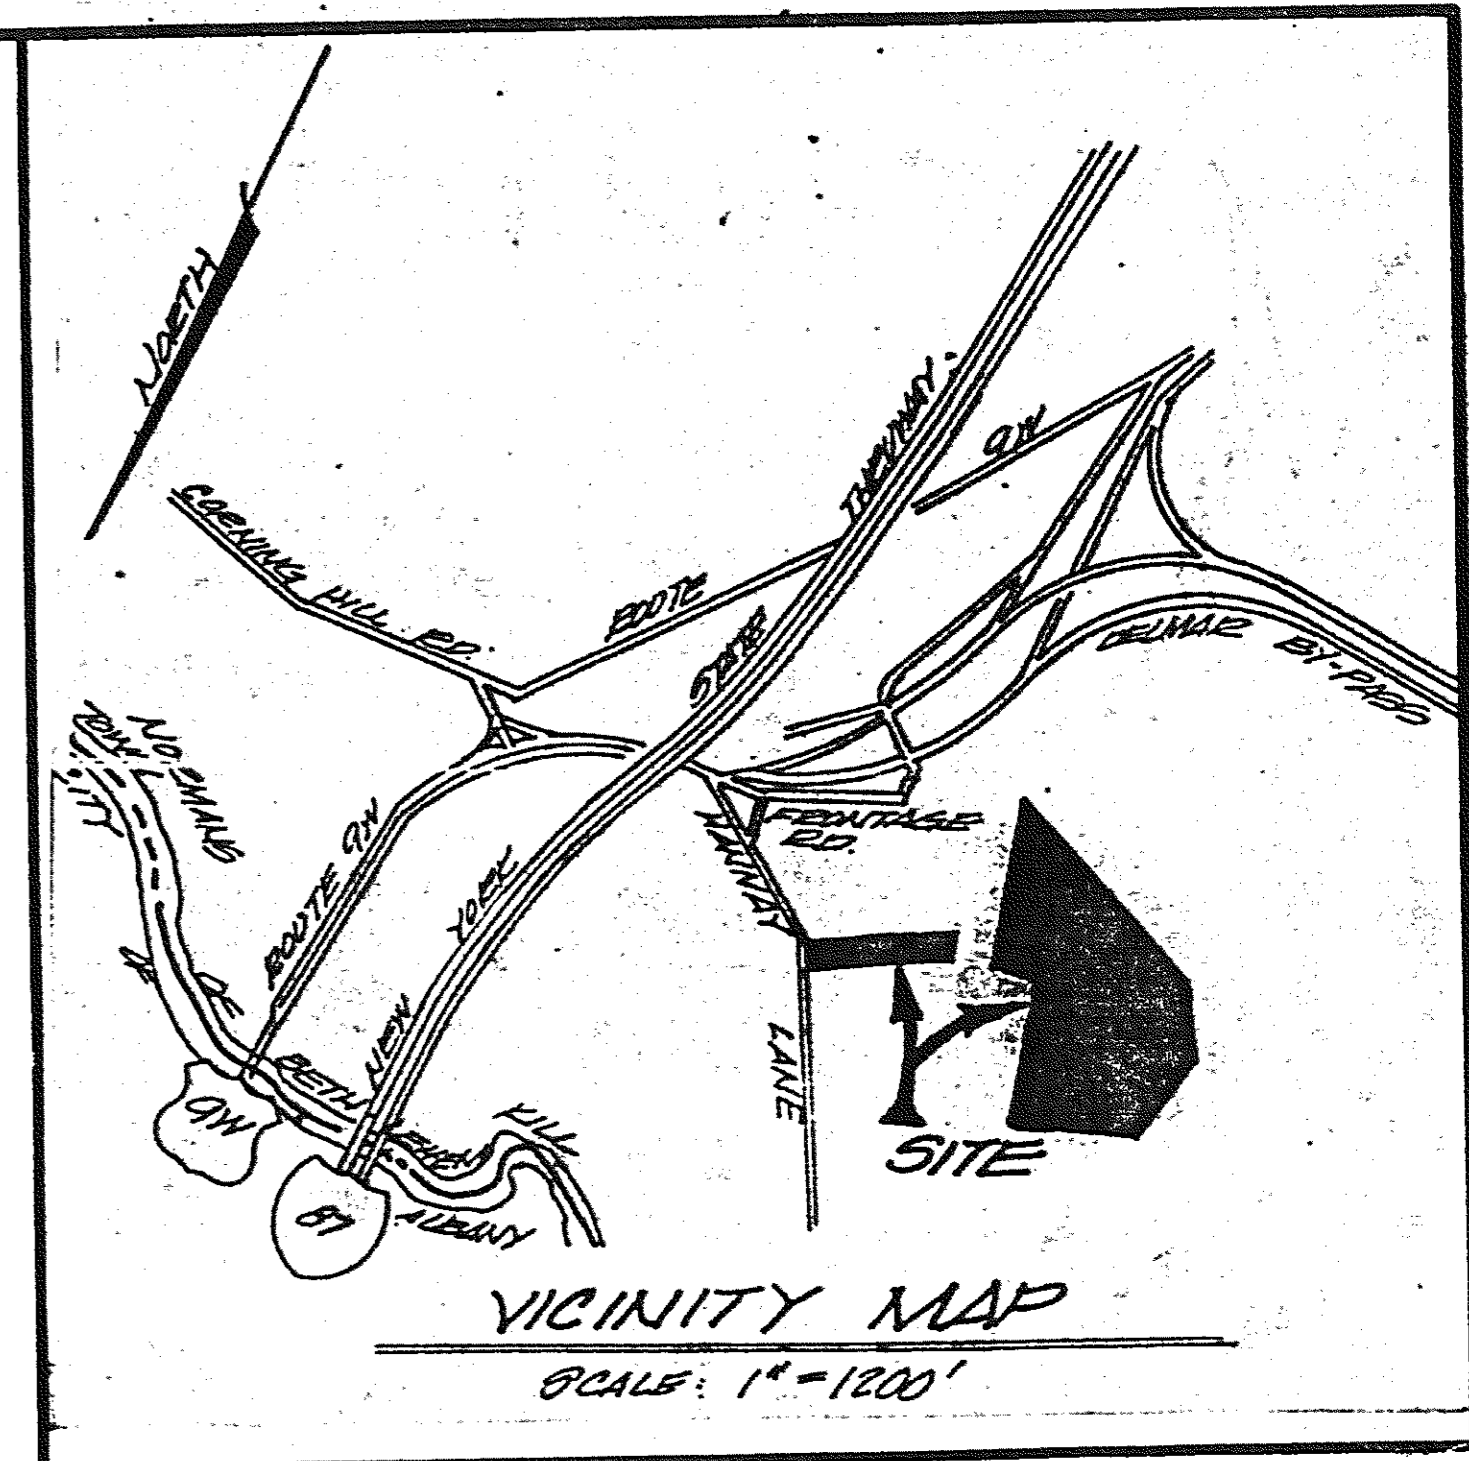


**CERTIFICATION:**  
 Survey shown is in accordance with the minimum standards of  
 "Code of Practice For Land Surveys" as adopted by the New  
 York State Association of Professional Land Surveyors.  
**CERTIFIED TO:**  
 1. Niagara Mohawk Power Corporation.  
 2. Town of Bethlehem

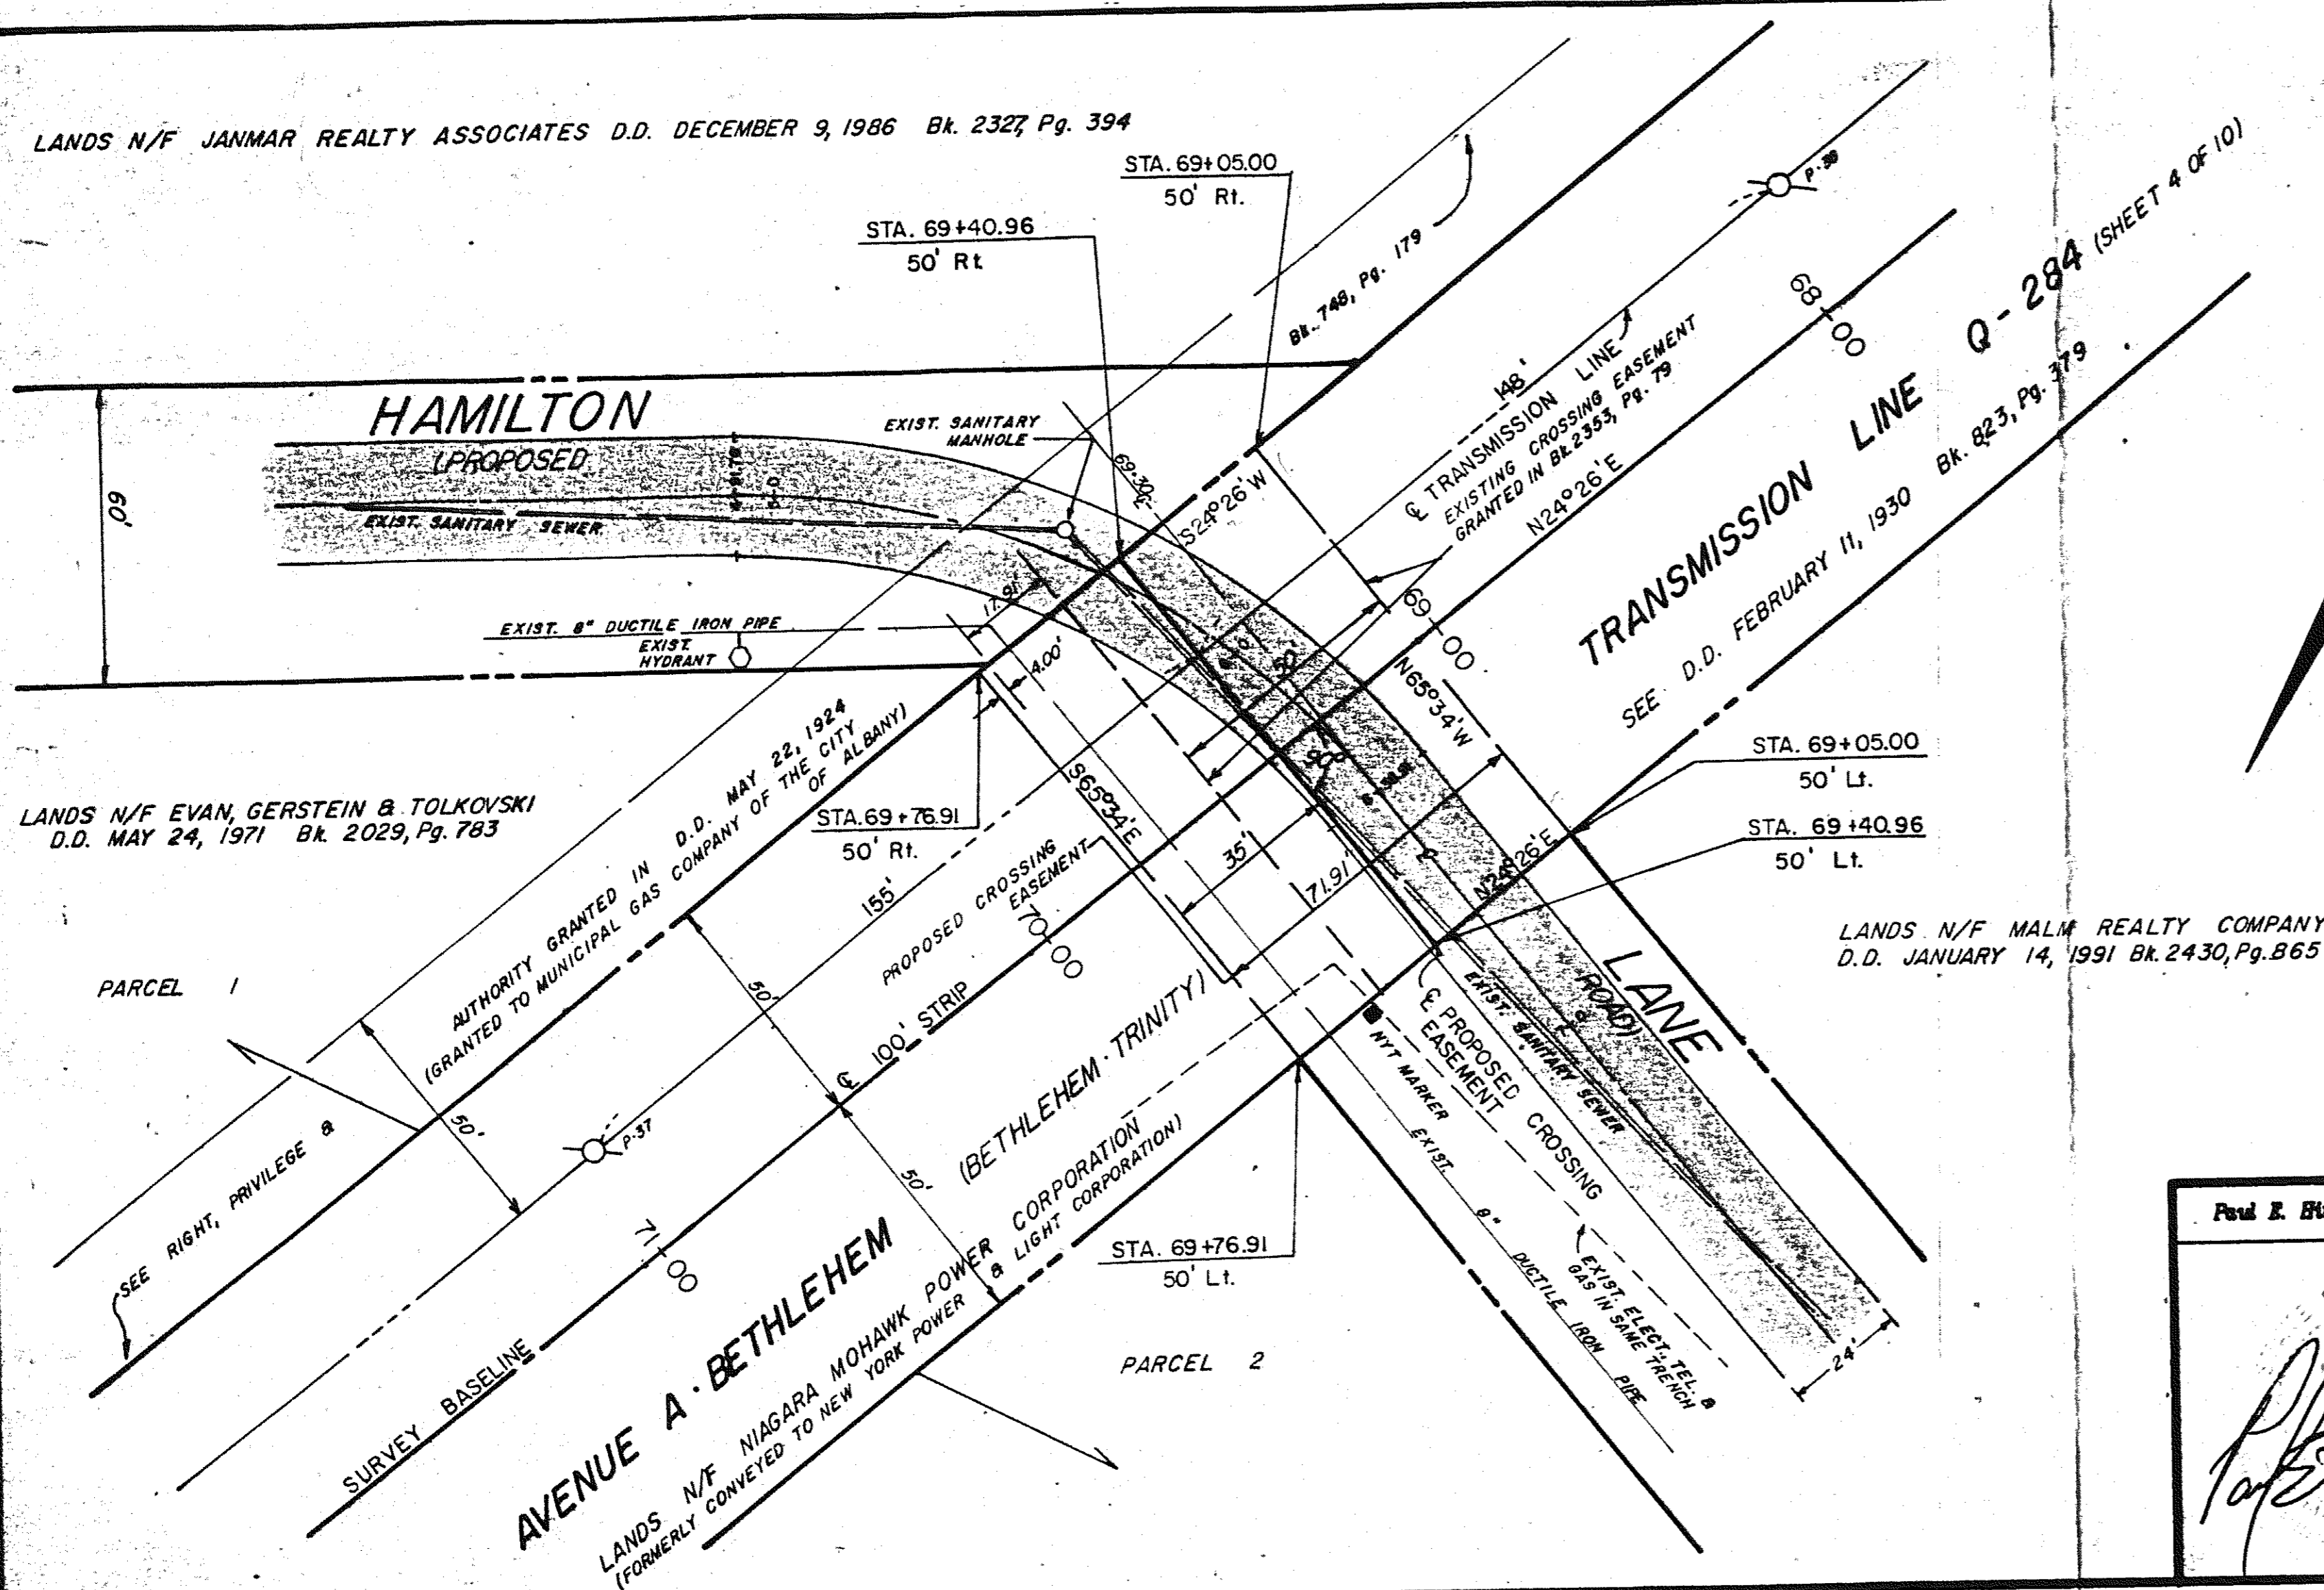

**PLAN**  
 SCALE: 1" = 40'

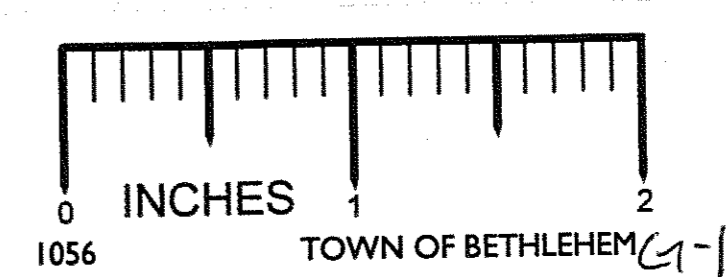

**MAP OF**  
**EASEMENT TO BE GRANTED**  
**BY**  
**NIAGARA MOHAWK POWER CORPORATION**  
**TO**  
**TOWN OF BETHLEHEM (HAMILTON LANE)**  
**TOWN OF BETHLEHEM**

Paul E. Hite, L.L.S. L.S. #45369 	<b>COUNTY:</b>	ALBANY	<b>MAP PREPARED BY:</b> <b>PAUL E. HITE</b> LICENSED LAND SURVEYOR 230 DELAWARE AVENUE DELMAR, NEW YORK 12054 (518) 439-4989
	<b>STATE:</b>	NEW YORK	
	<b>SCALE:</b>	AS SHOWN	
	<b>DATE:</b>	SEPTEMBER 10, 1993	
<b>DRAWN BY:</b>	SHO	<b>MAP NO.:</b> 509-S	