


RECEIVED  
OCT 29 1992

**FIELD PLANS**

MAP OF  
PROPOSED ROADWAY &  
PROPOSED PARCELS OF LAND TO BE  
CONVEYED TO THE TOWN OF BETHLEHEM  
FOR HIGHWAY PURPOSES  
**HAMILTON LANE**  
TOWN OF BETHLEHEM

ALBANY COUNTY HEALTH DEPARTMENT APPROVAL

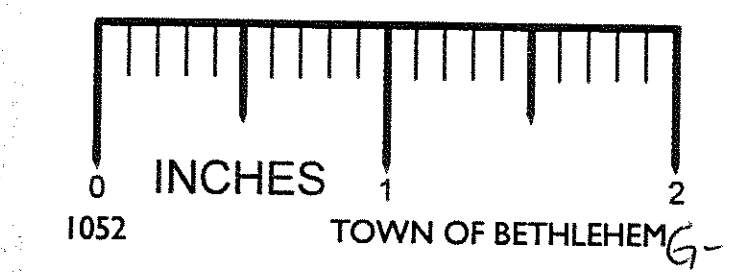

Sanford B. Sheber, PE # 39,164  
Paul E. Hite, L.L.S. # 45869

COUNTY:	ALBANY
STATE:	NEW YORK
SCALE:	1" = 40'
DATE:	OCTOBER 19, 1992
DRAWN BY:	Shep
MAP NO.:	358

MAP PREPARED BY:  
**PAUL E. HITE**  
LICENSED LAND SURVEYOR  
230 DELAWARE AVENUE  
DELMAR, NEW YORK 12054  
(518) 439-4989

**DEVELOPMENT NOTE:**  
All construction of roadway and installation of utilities to meet requirements of Town of Bethlehem Engineering and Highway Department and Albany County Health Department requirements.

REVISED: OCTOBER 26, 1992 - DIMENSIONS OF ADDITIONAL PARCEL B ADJOINERS ADDED, INVERT CORRECTED

SAVE