
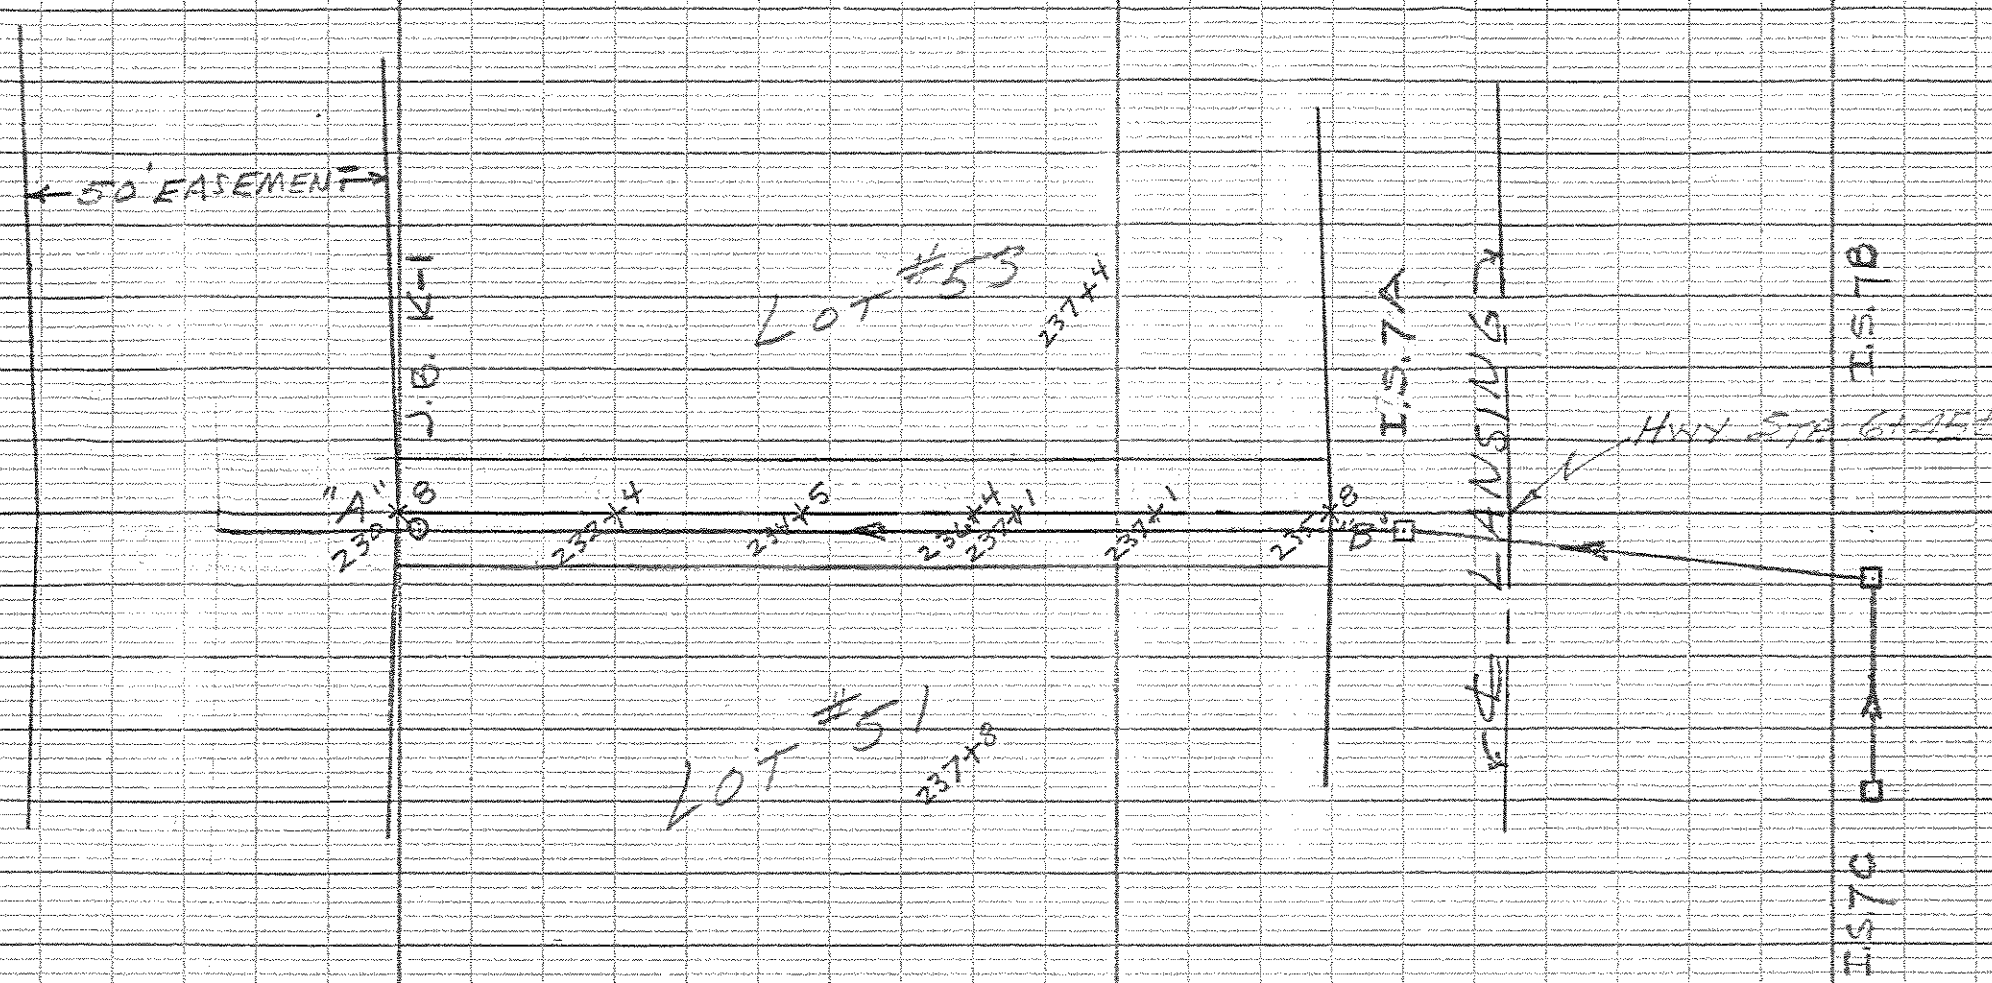
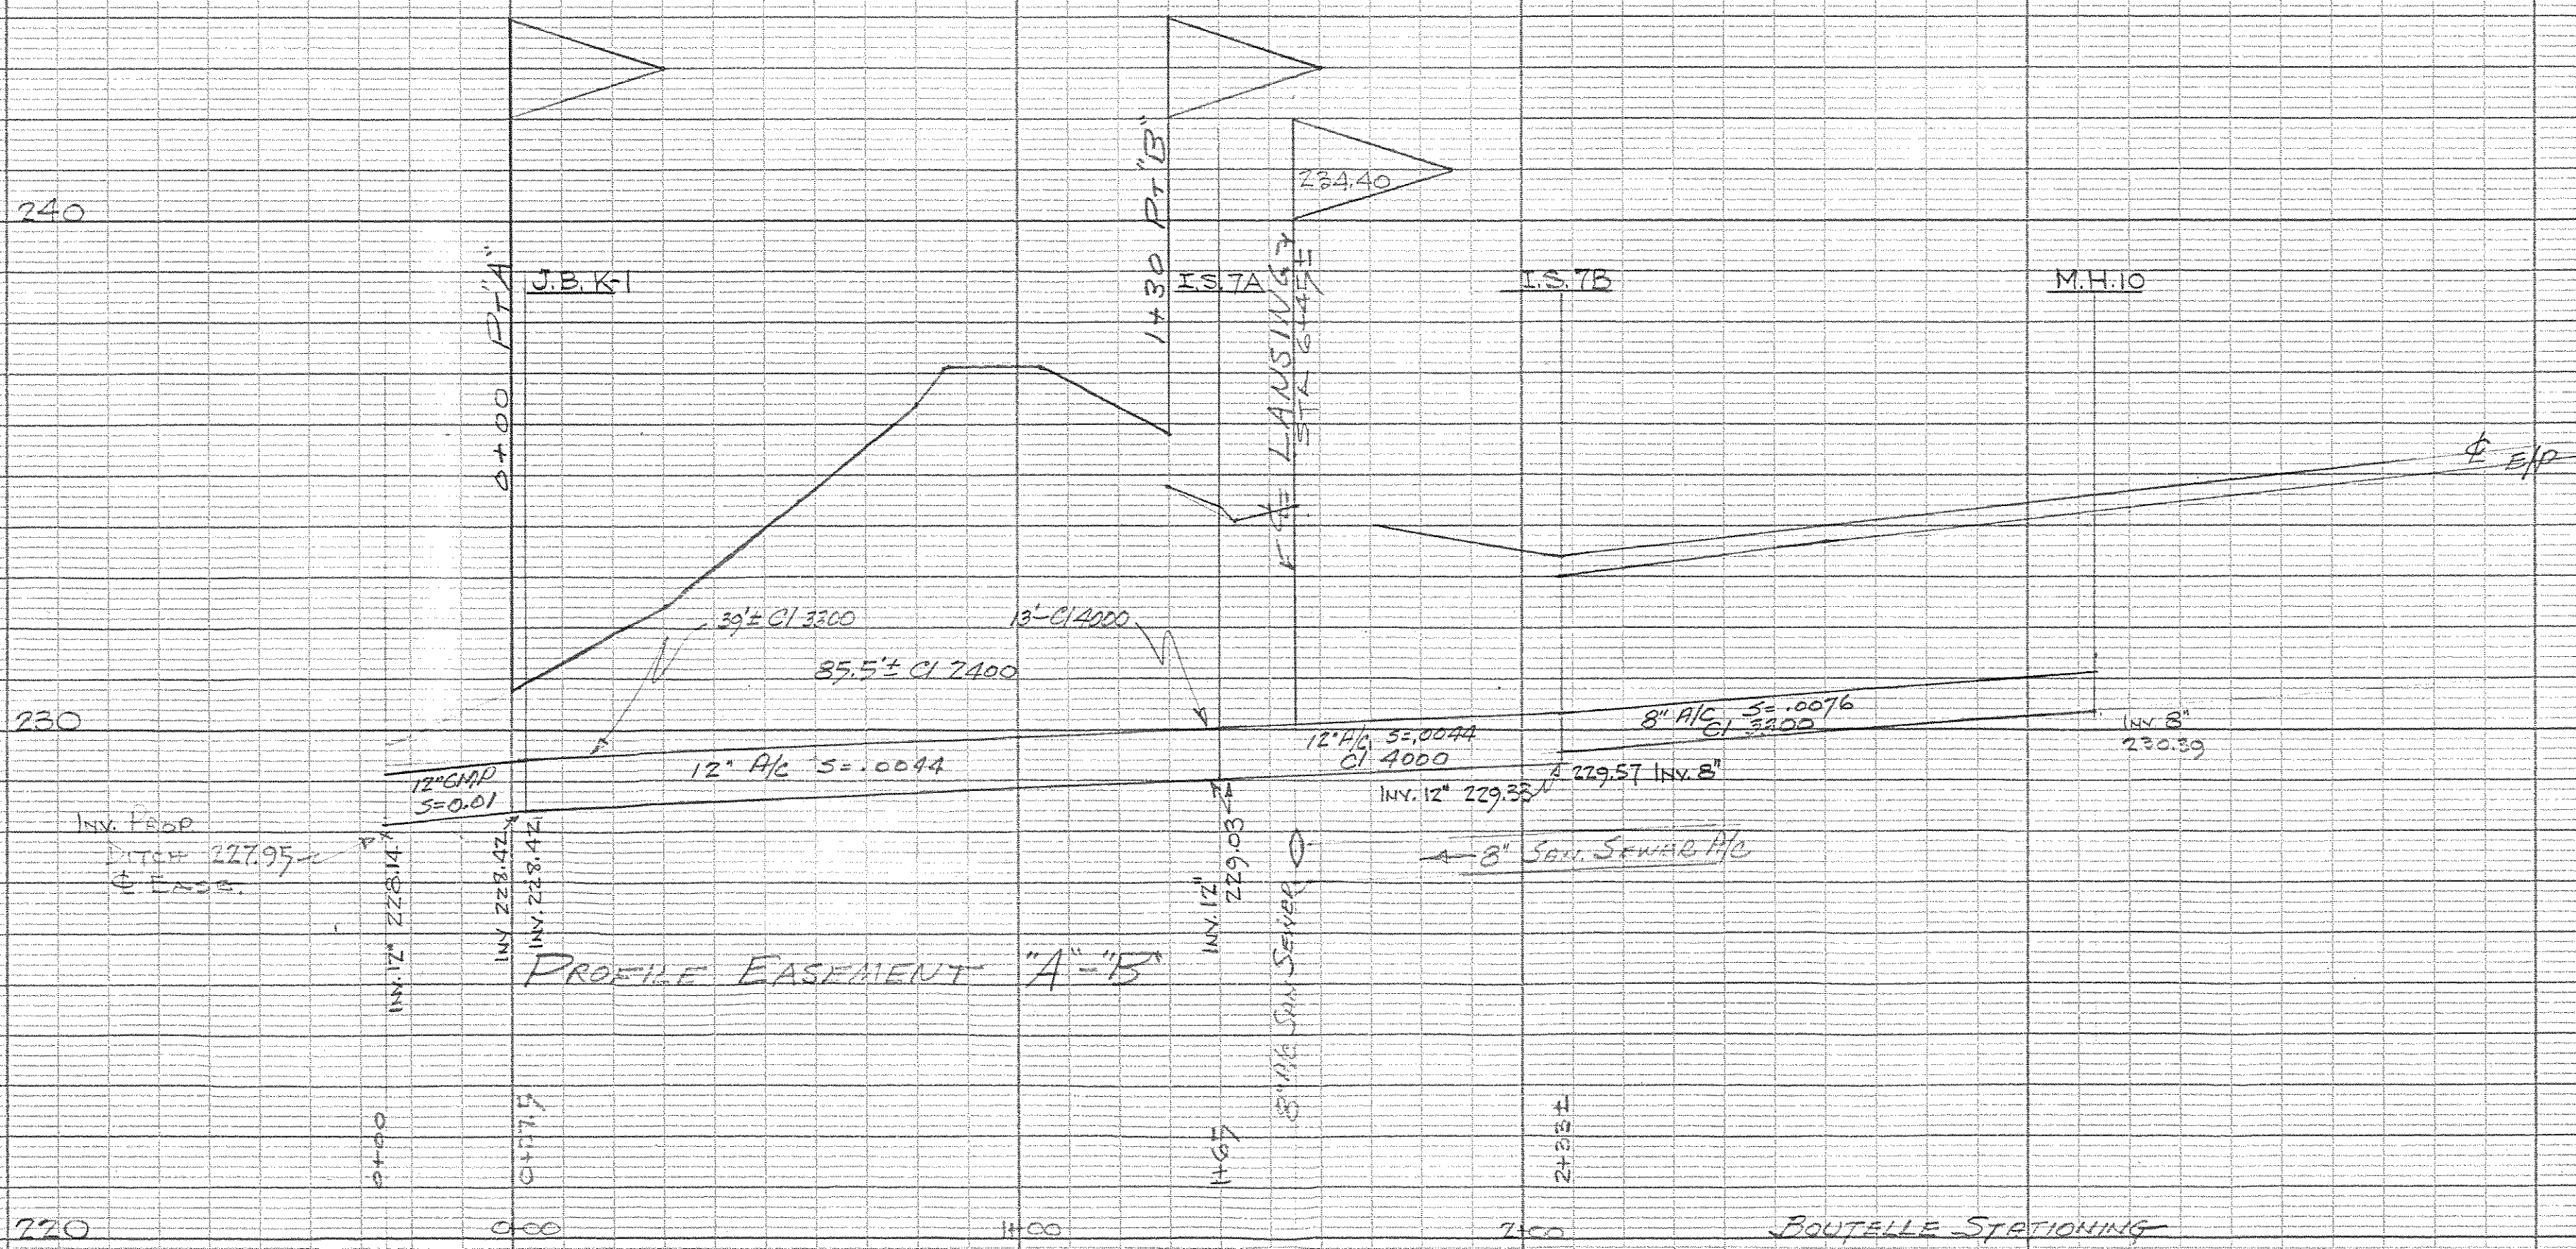


DRAINAGE EASEMENT KENAWARE SEC. #2 BLOCK - J

SCALE: - H 1"=40'
V 1"=4'

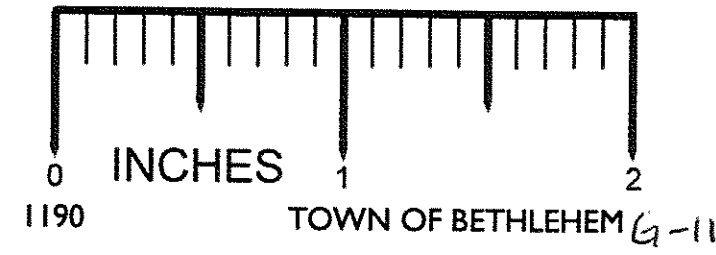

SCALE:
1"=40'